




- Notes
- 1- This drawing is not for construction
  - 2- All Dimensions are in millimeters
  - 3- Dimensions are not to be scaled directly from drawings
  - 4- All dimensions are to be checked on site and the Architect is to be informed of any discrepancies before construction commences
  - 5- All references to drawings refer to current revision of that drawing
  - 6- The Copyright of this drawing belongs to Architectural Design Point Limited.

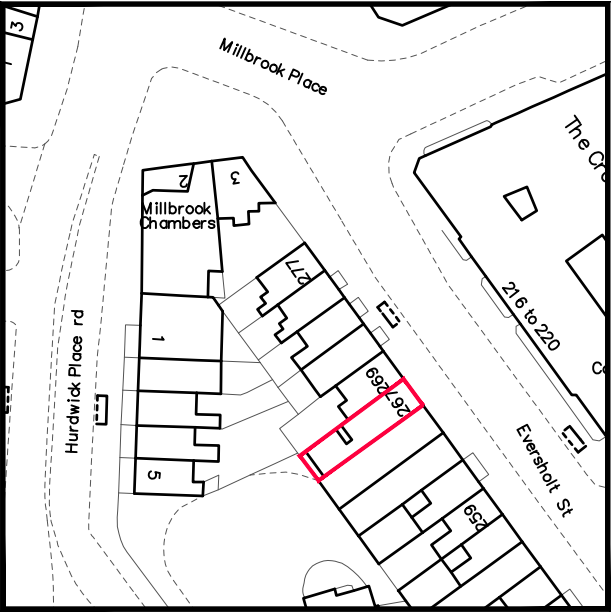

LOCATION PLAN  
SCALE 1:1250

 

SITE PLAN  
SCALE 1:500

 

| Rev.   | Date                                  | Revisions        |
|---|---------------------------------------|------------------|
| FOR PLANNING   |                                       |                  |
|  <b>ARCHITECTURAL<br/>DESIGN POINT</b><br>8-10 Silver Street, Enfield, EN1 3ED<br>Office: 0208 367 7479<br>Tel: 0796 029 9656<br>Email: info@adplondon.co.uk |                                       |                  |
| Client   | -                                     |                  |
| Project   | 267 Eversholt Street, London, NW1 1BA |                  |
| Scale   | 1/100@A3                              | Date 05/2023     |
| Drawn By   | I.C                                   | Checked By H.C   |
| Project No.   | 220819-02                             | Drawing No. A100 |
| Drawing title   | Location & Site Plans                 |                  |