




Proposed North
(Side) Elevation

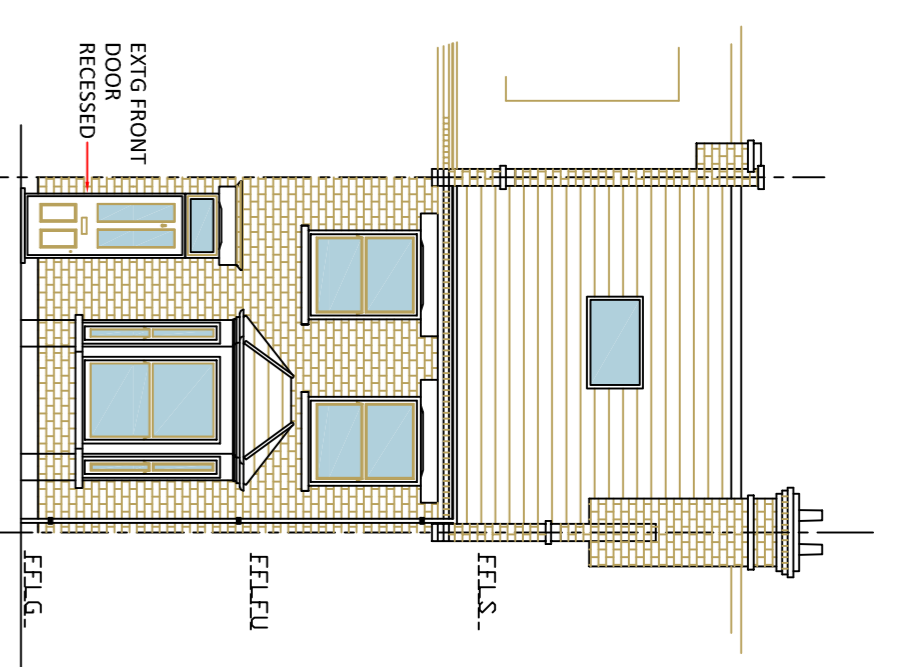


Proposed Front Elevation

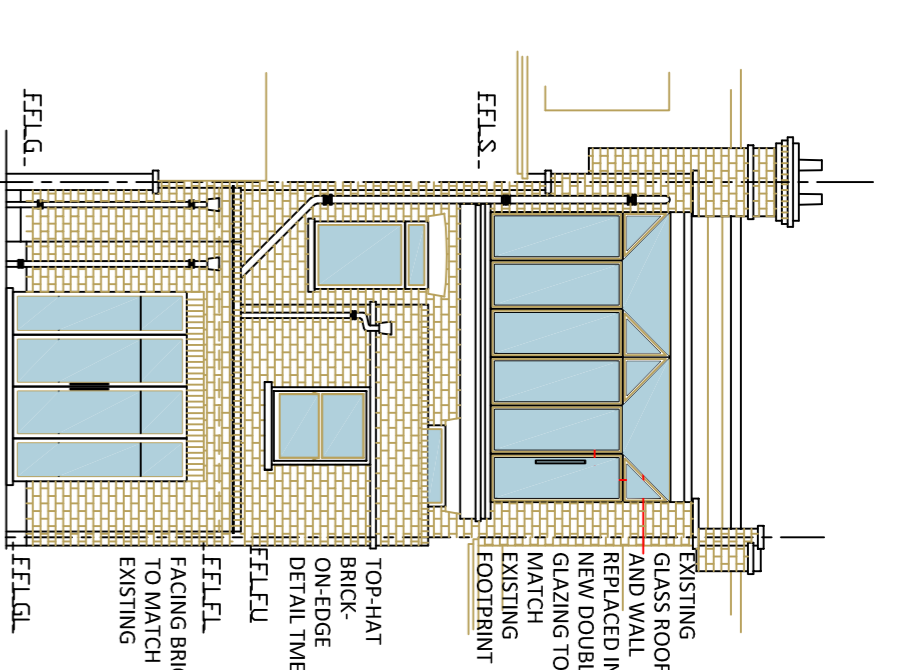

Proposed Rear Elevation

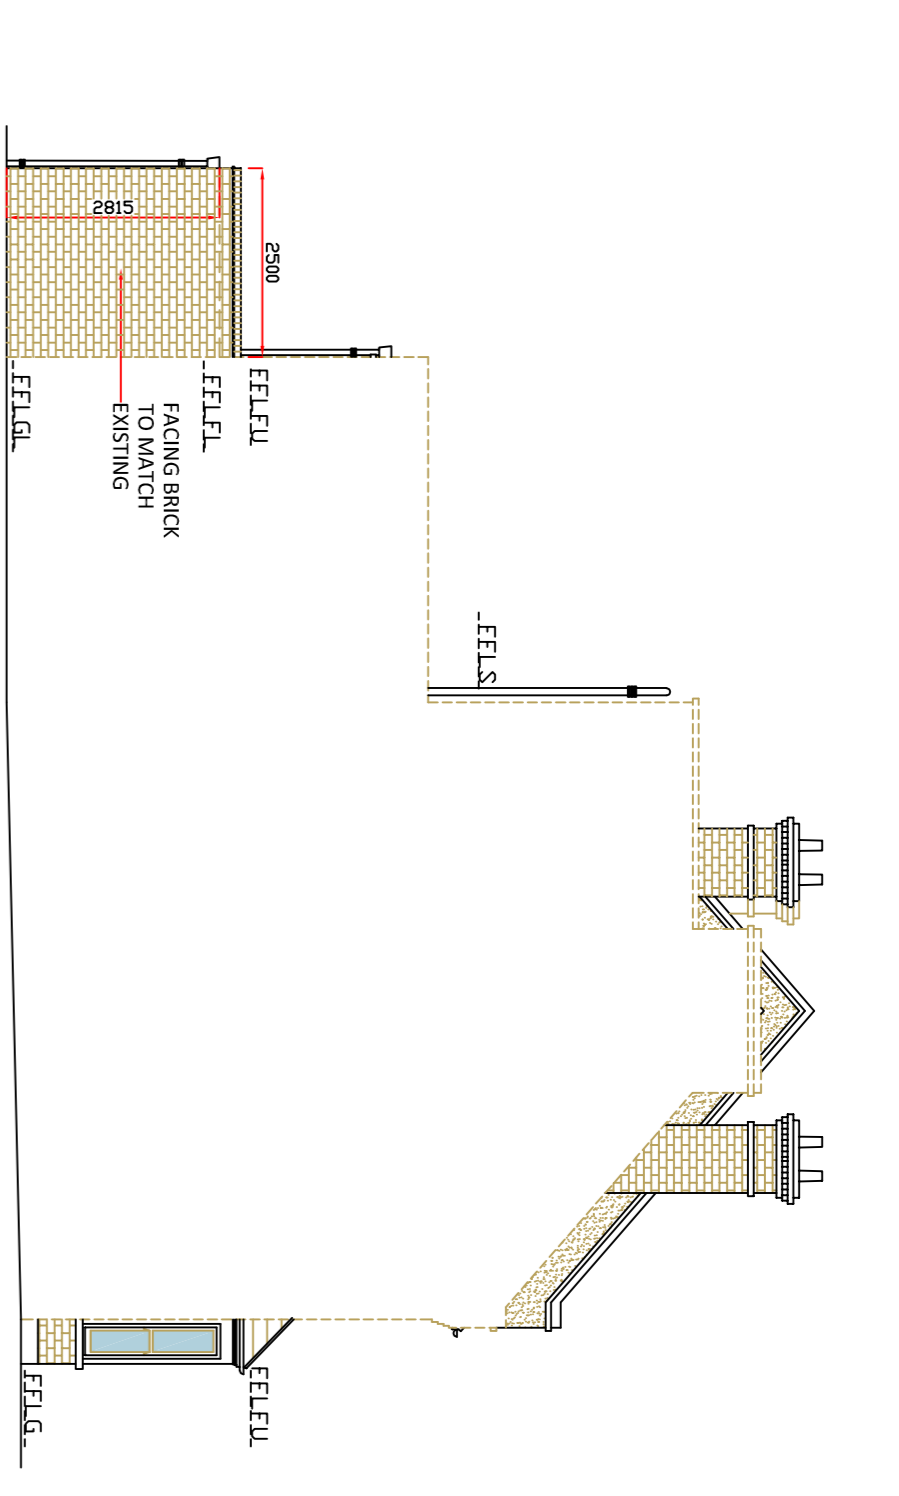

Proposed South
(Side) Elevation

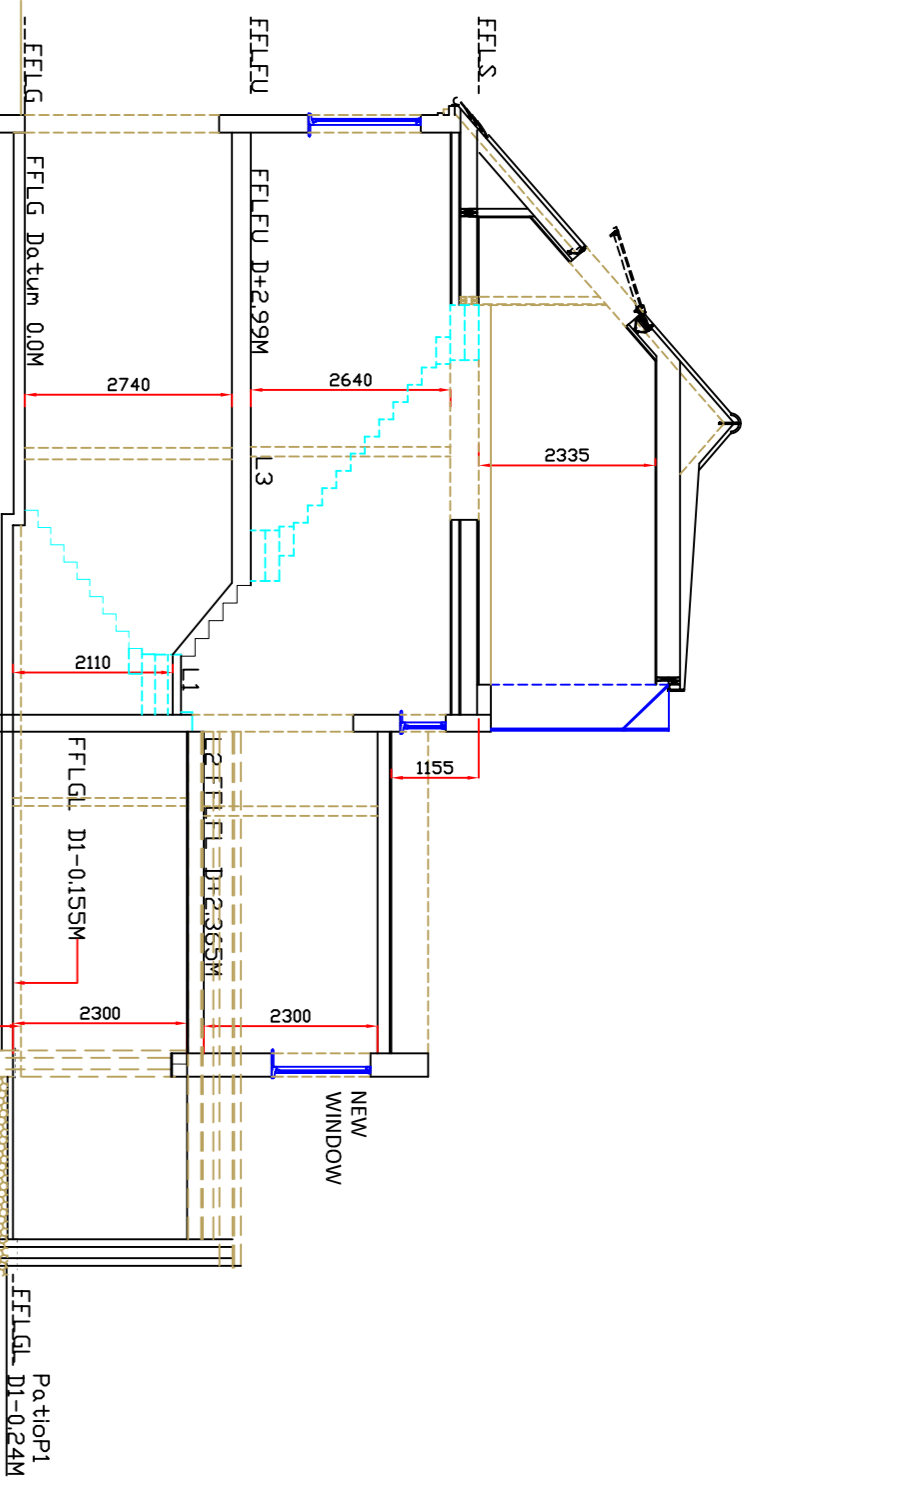

Proposed Section A-A

REVISIONS:

Date:	29/11/22	Revision:	A
	14/12/22		B
	17/05/23		C

Client: Mr. Cohen
27 Ravenshaw Street,
West Hampstead, London,
NW6 1NP

Project Title: Proposed single storey rear extension

Scale: 1:100 & 1:50 @A1

Drawn by: PK

Date: 29/11/22

Drawing #: 265-PLK-02

Revision: C

PIK design
60 The Crosspath, Radlett,
Hertfordshire, WD7 8HW
01923 850 623
www.pikdesign.com

PIK BUILD 2021
Architectural Awards

Best Residential Remodelling Service 2021
South East Regional

Drawing Details:
Proposed floor layouts, elevations & sections and roof & site plan.


Scale: 1:100 & 1:50 @A1

Drawn by: PK


Date: 29/11/22

Drawing #: 265-PLK-02


Revision: C

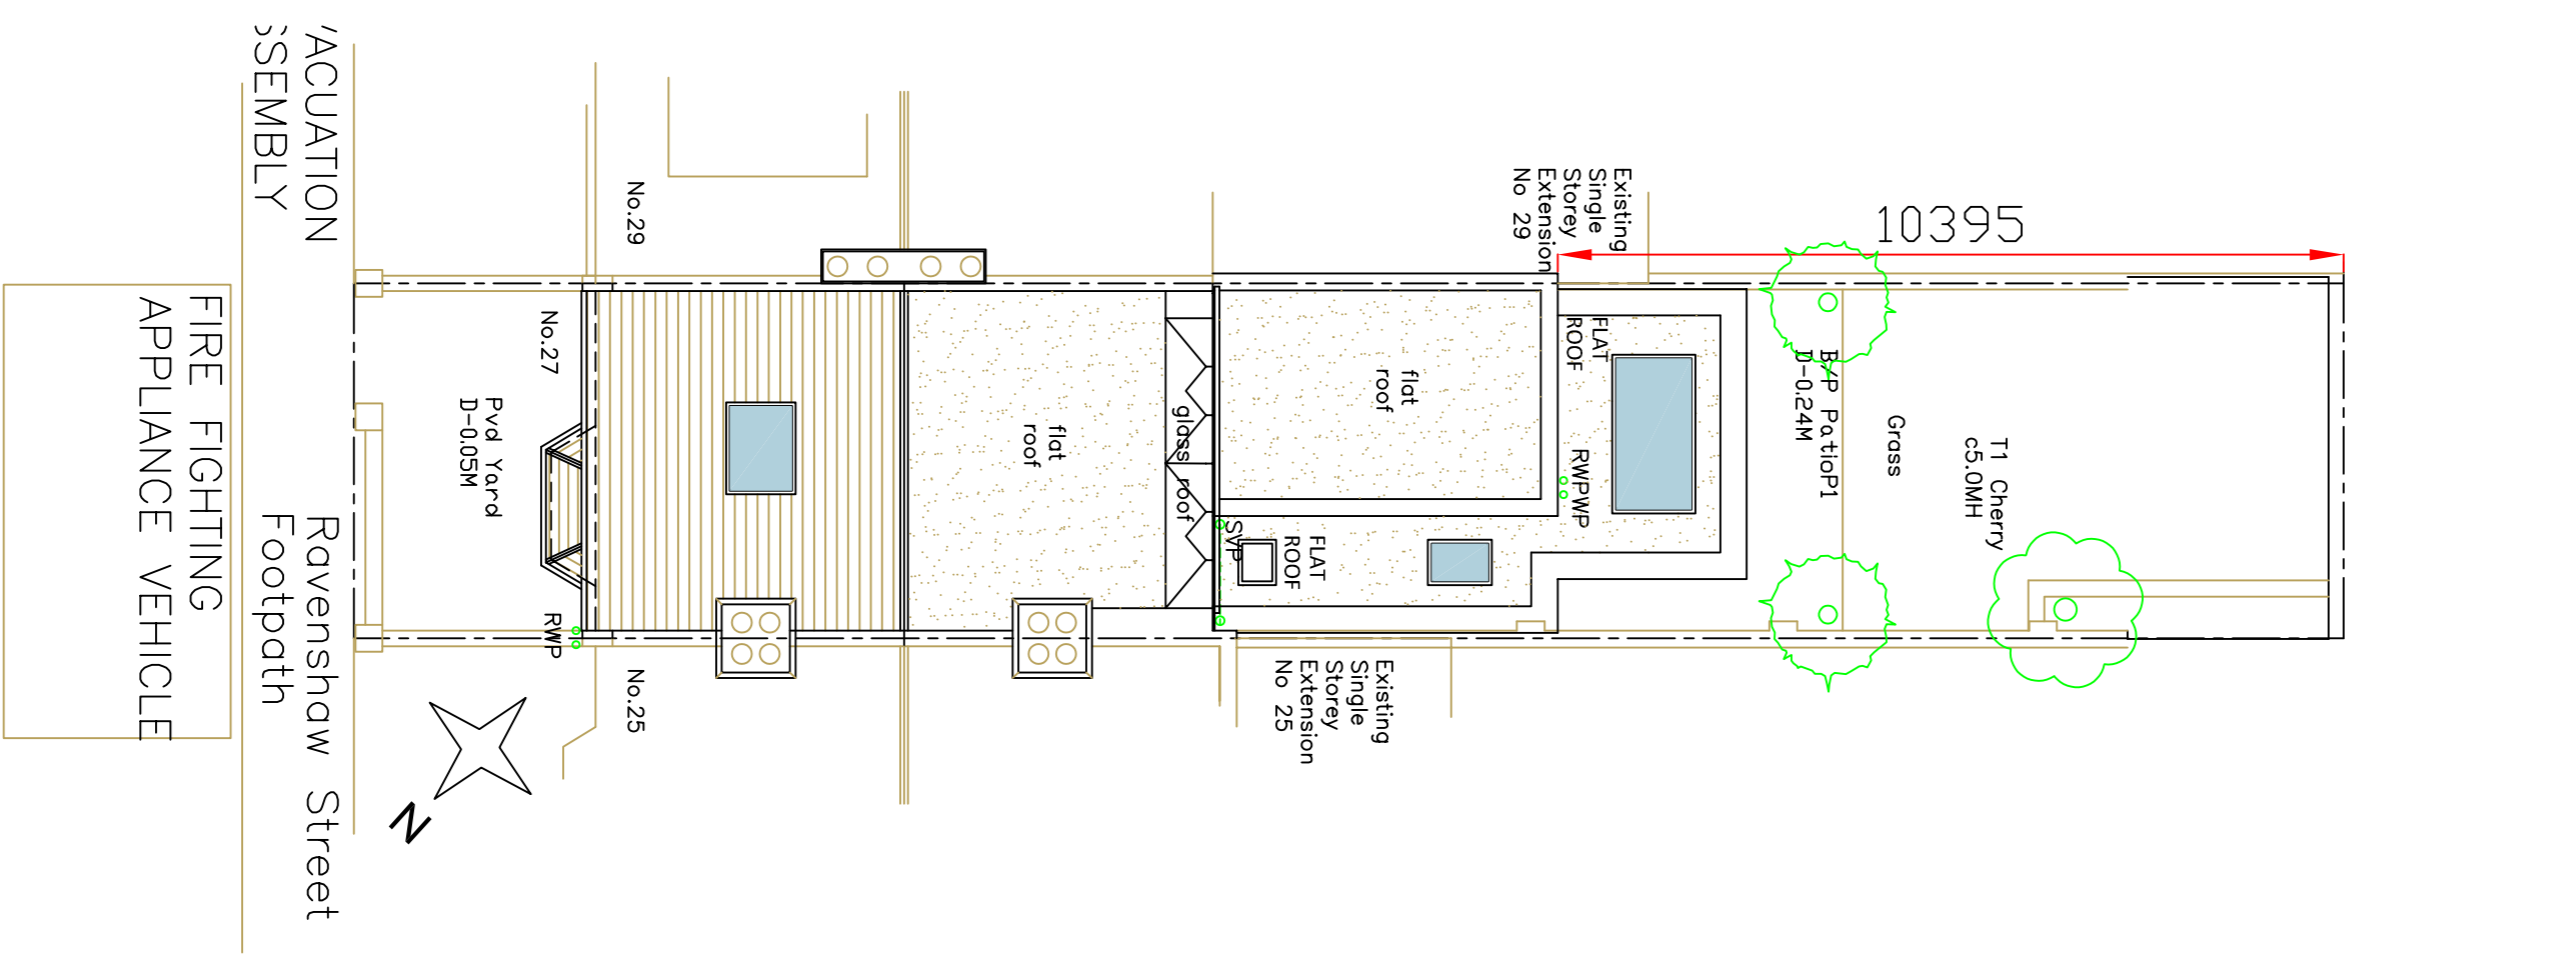


Proposed Roof & Site Plan

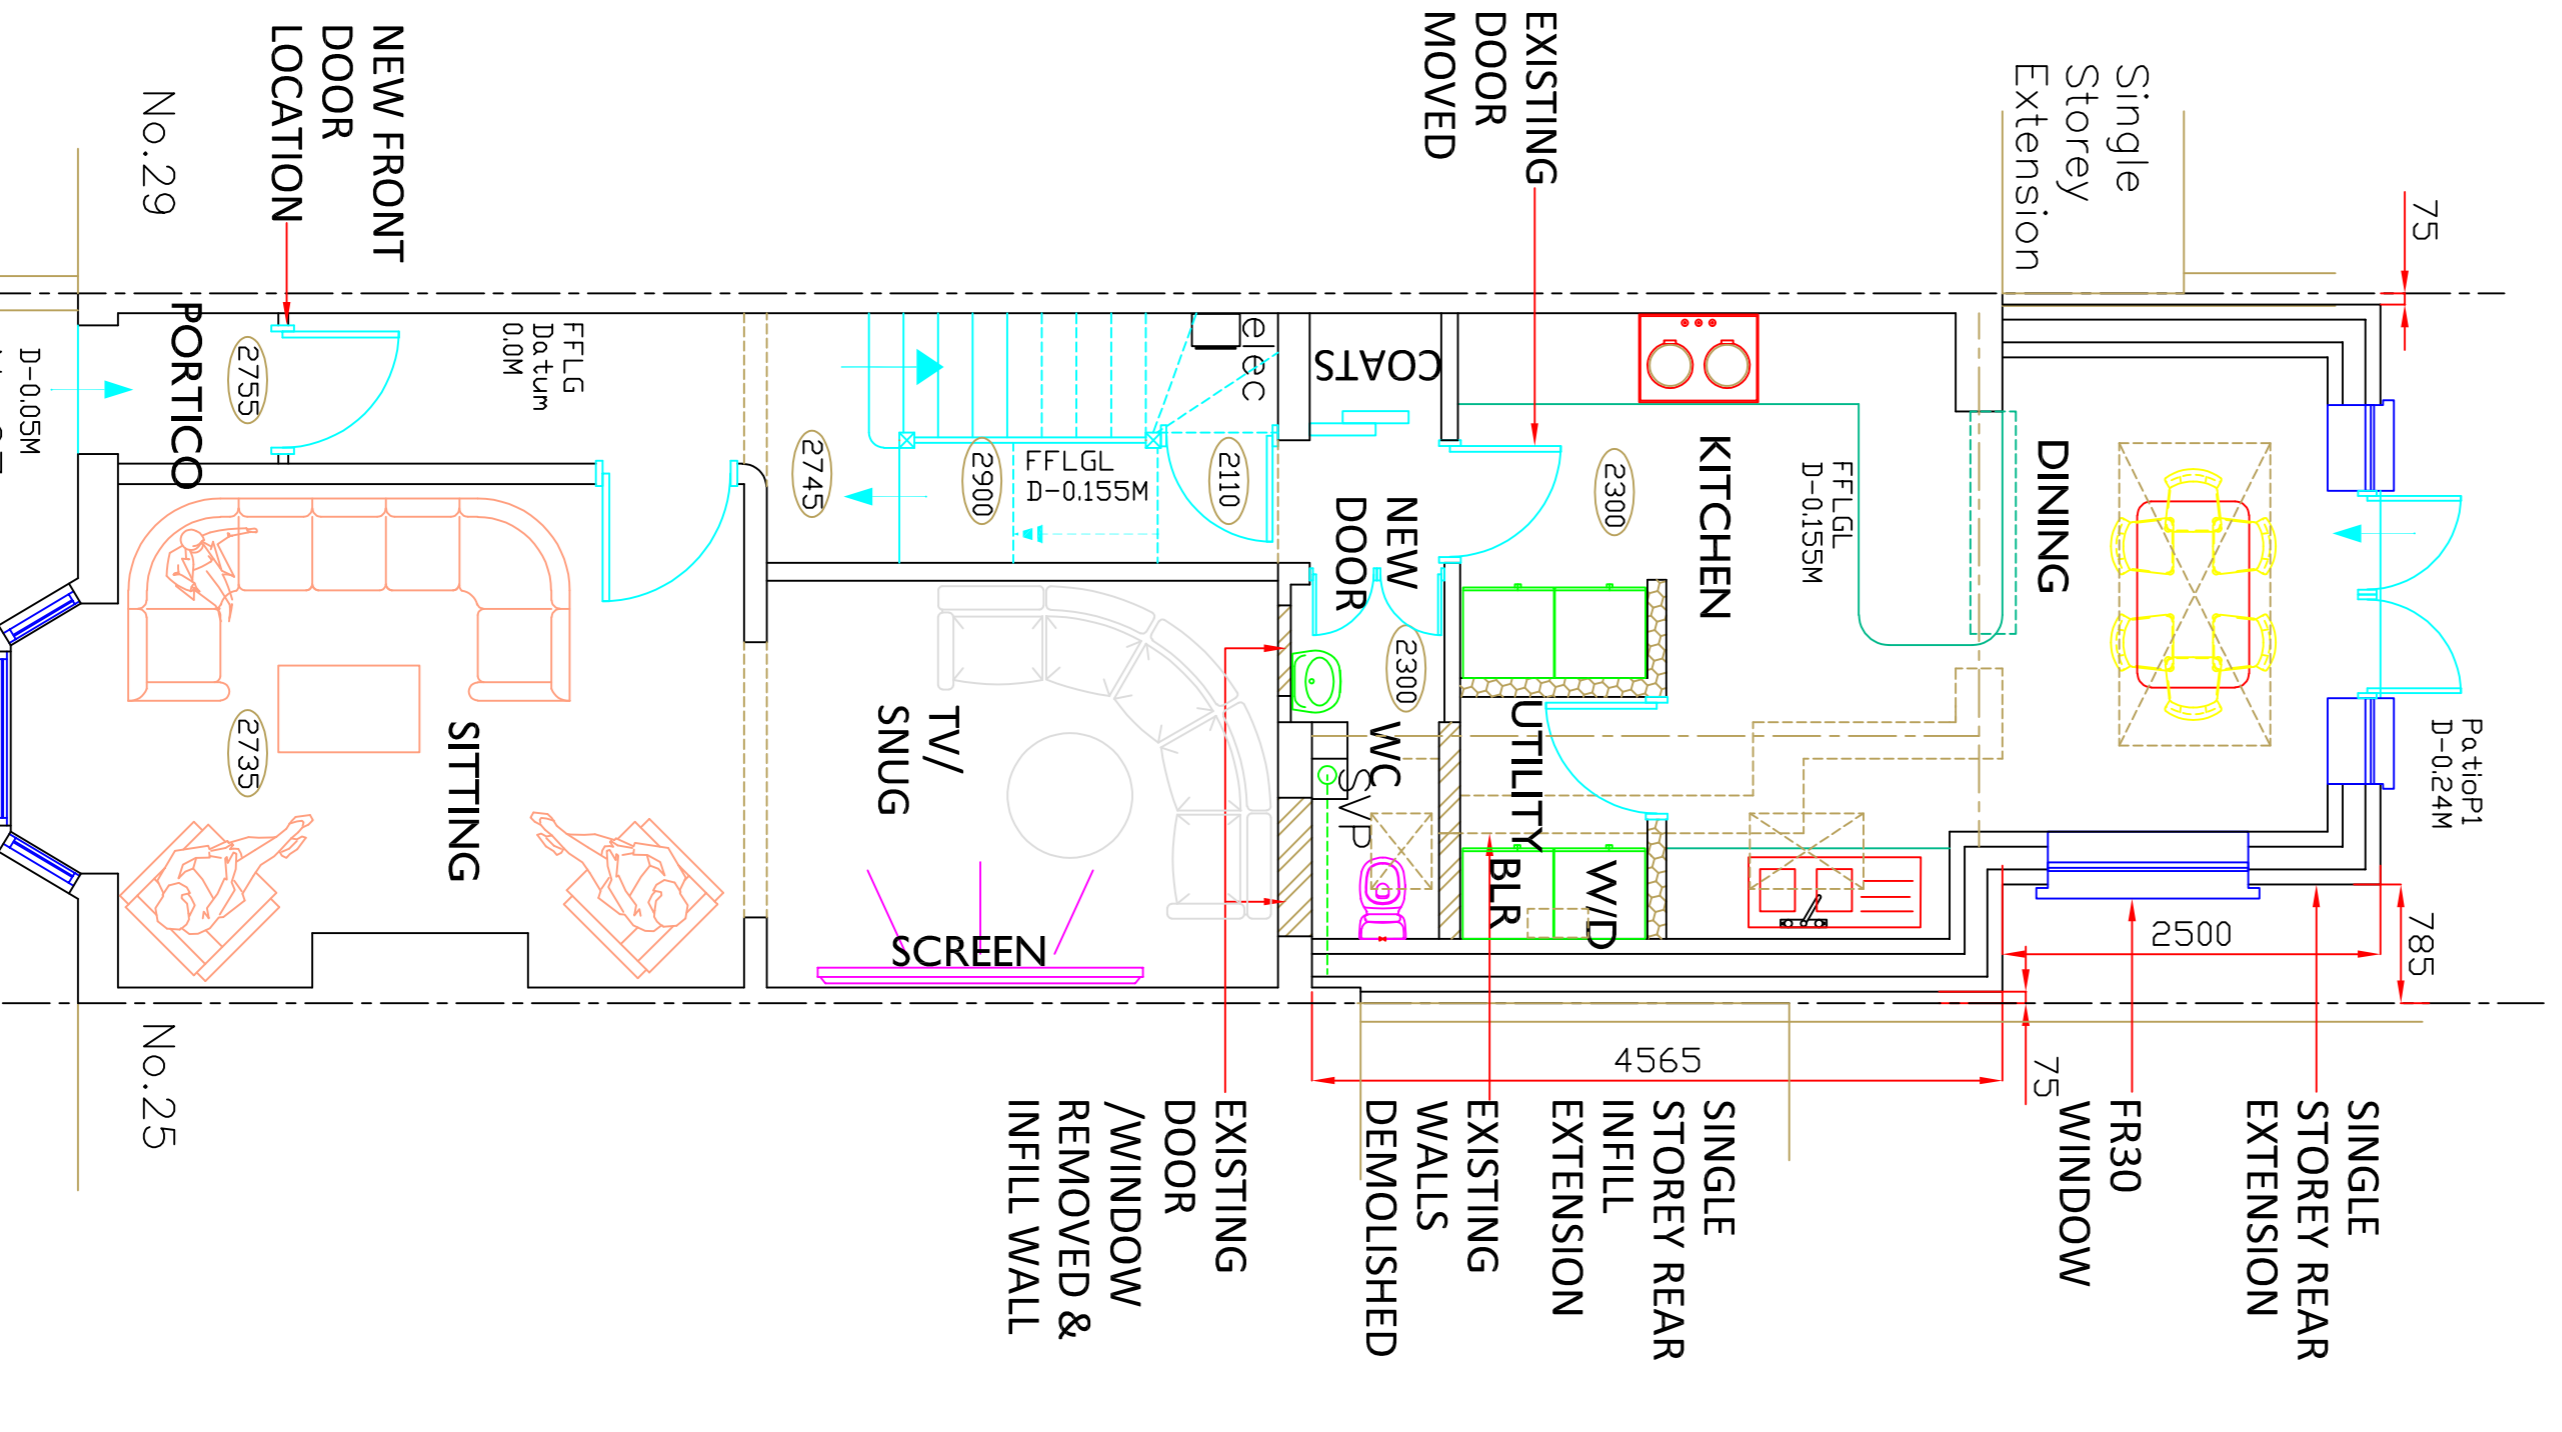

Proposed Ground Floor Layout Scale 1:50

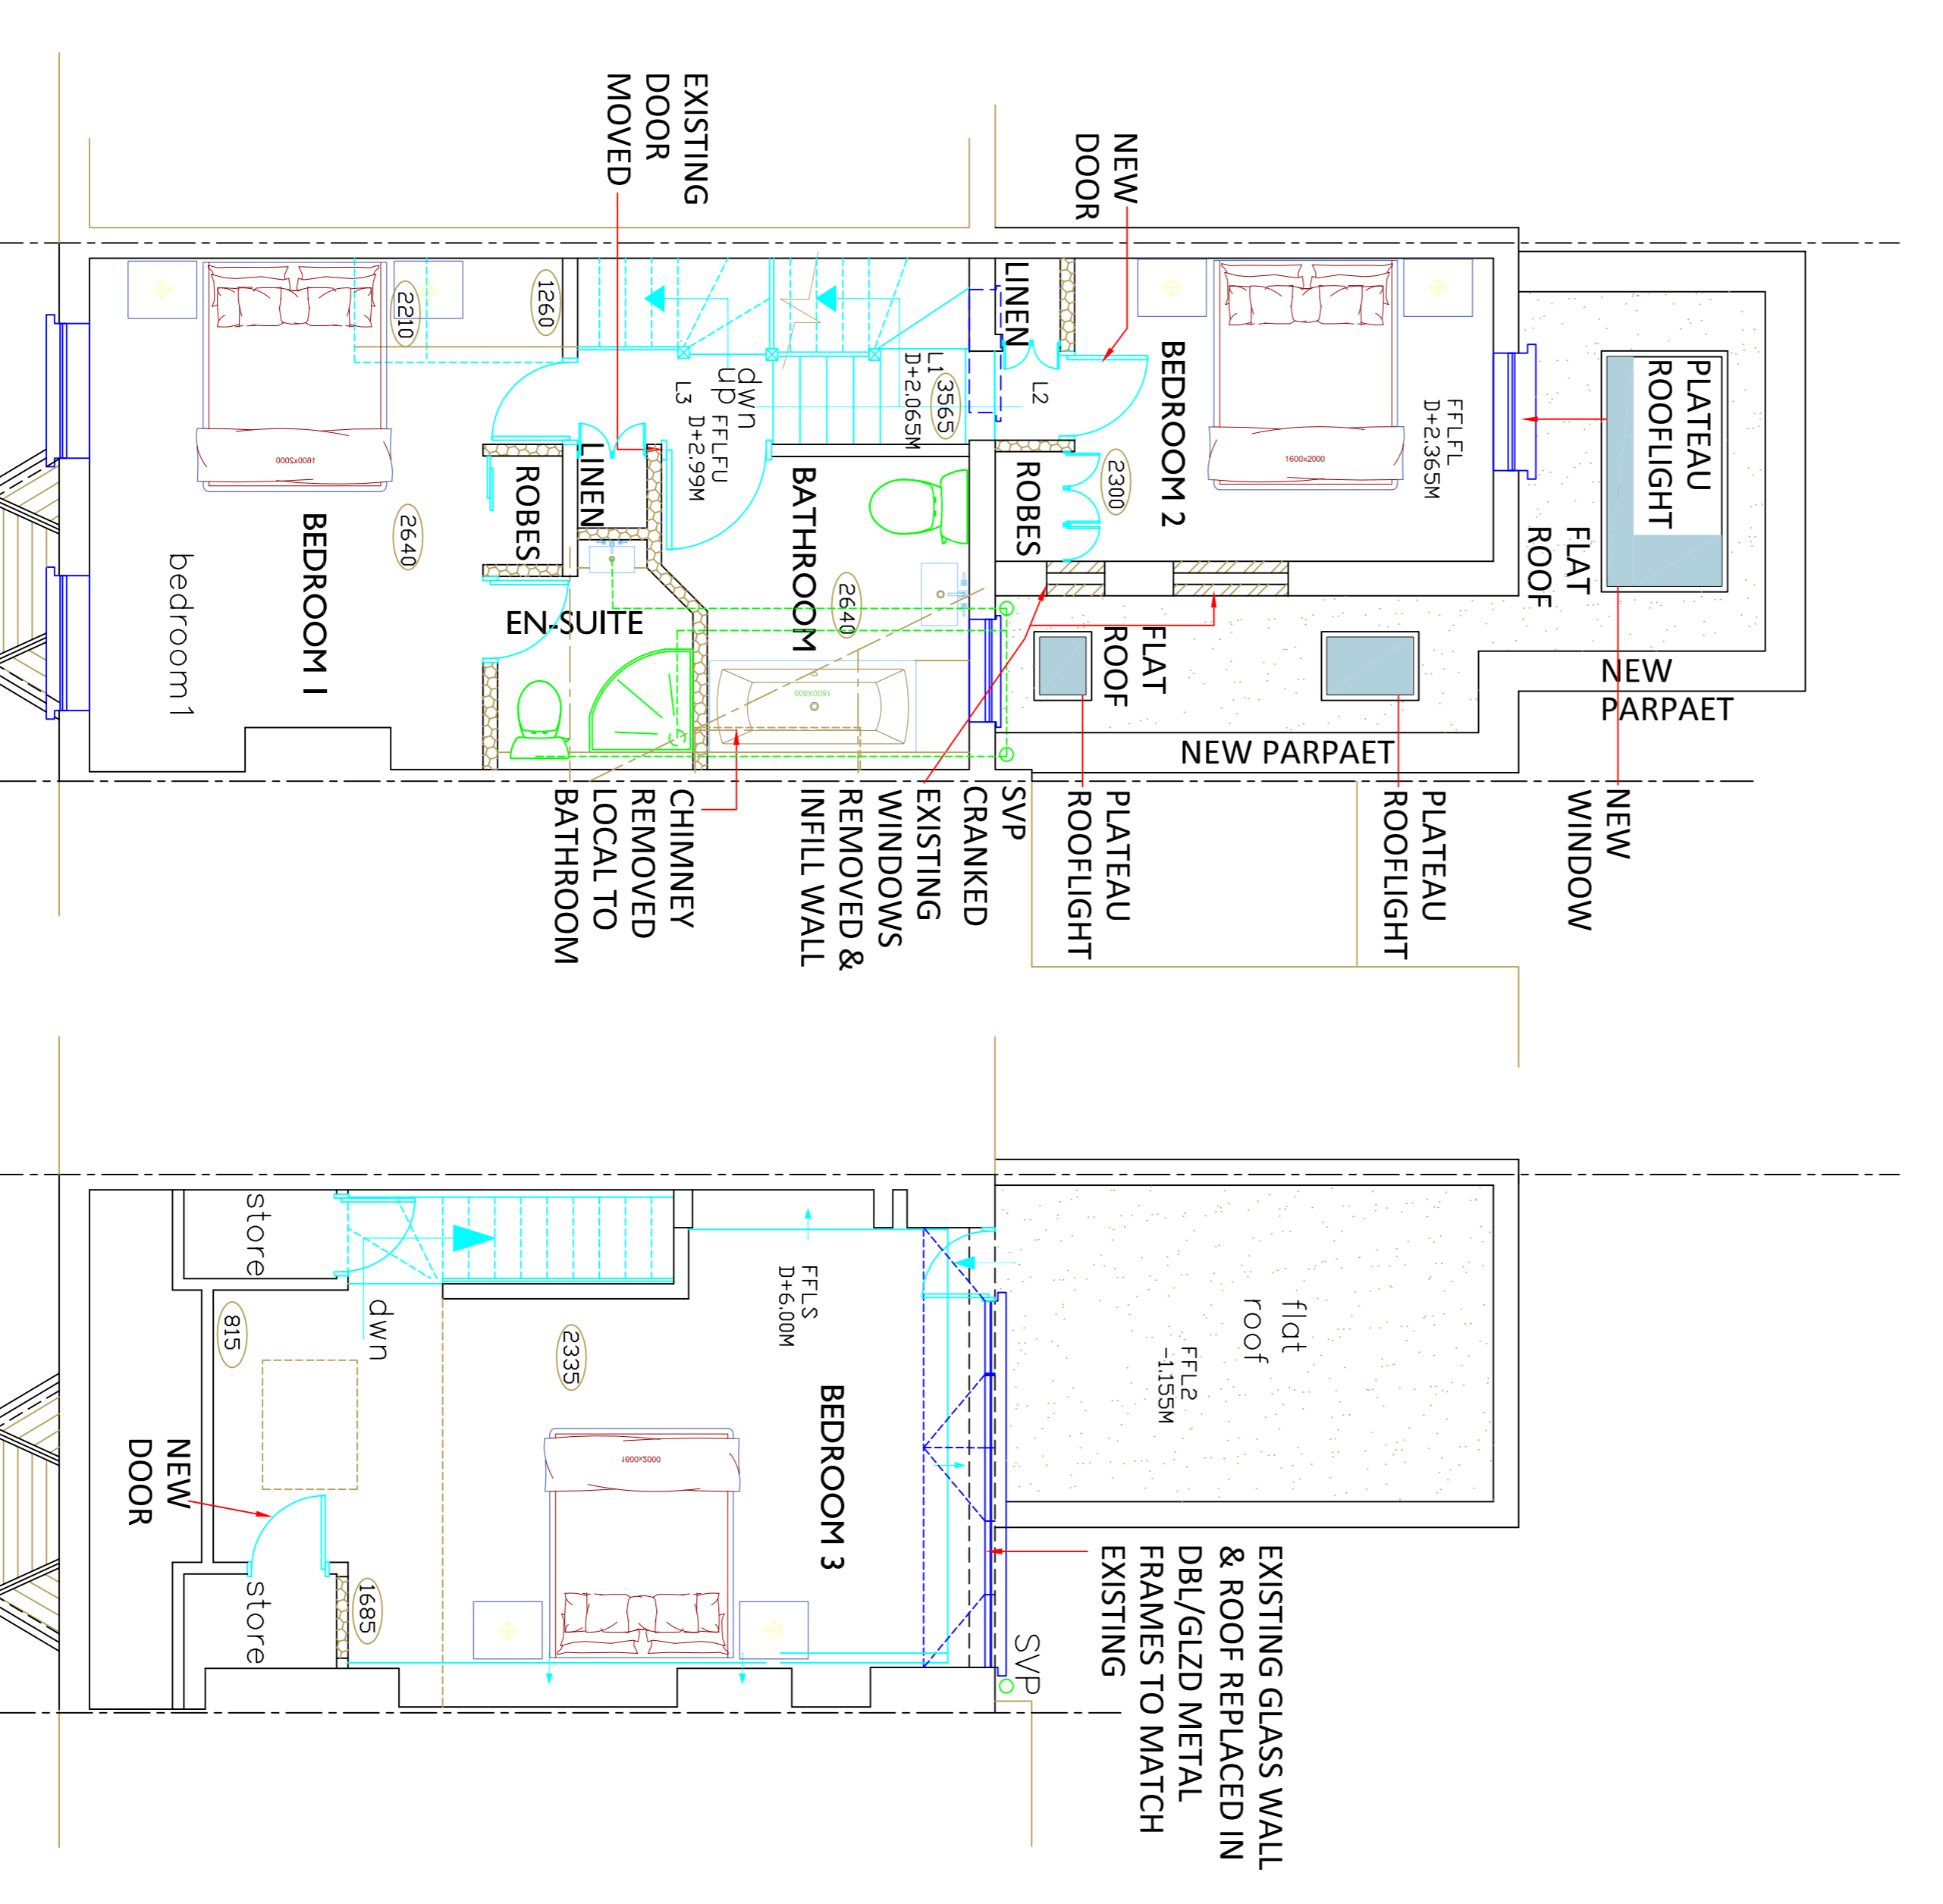

Proposed First Floor Layout Scale 1:50

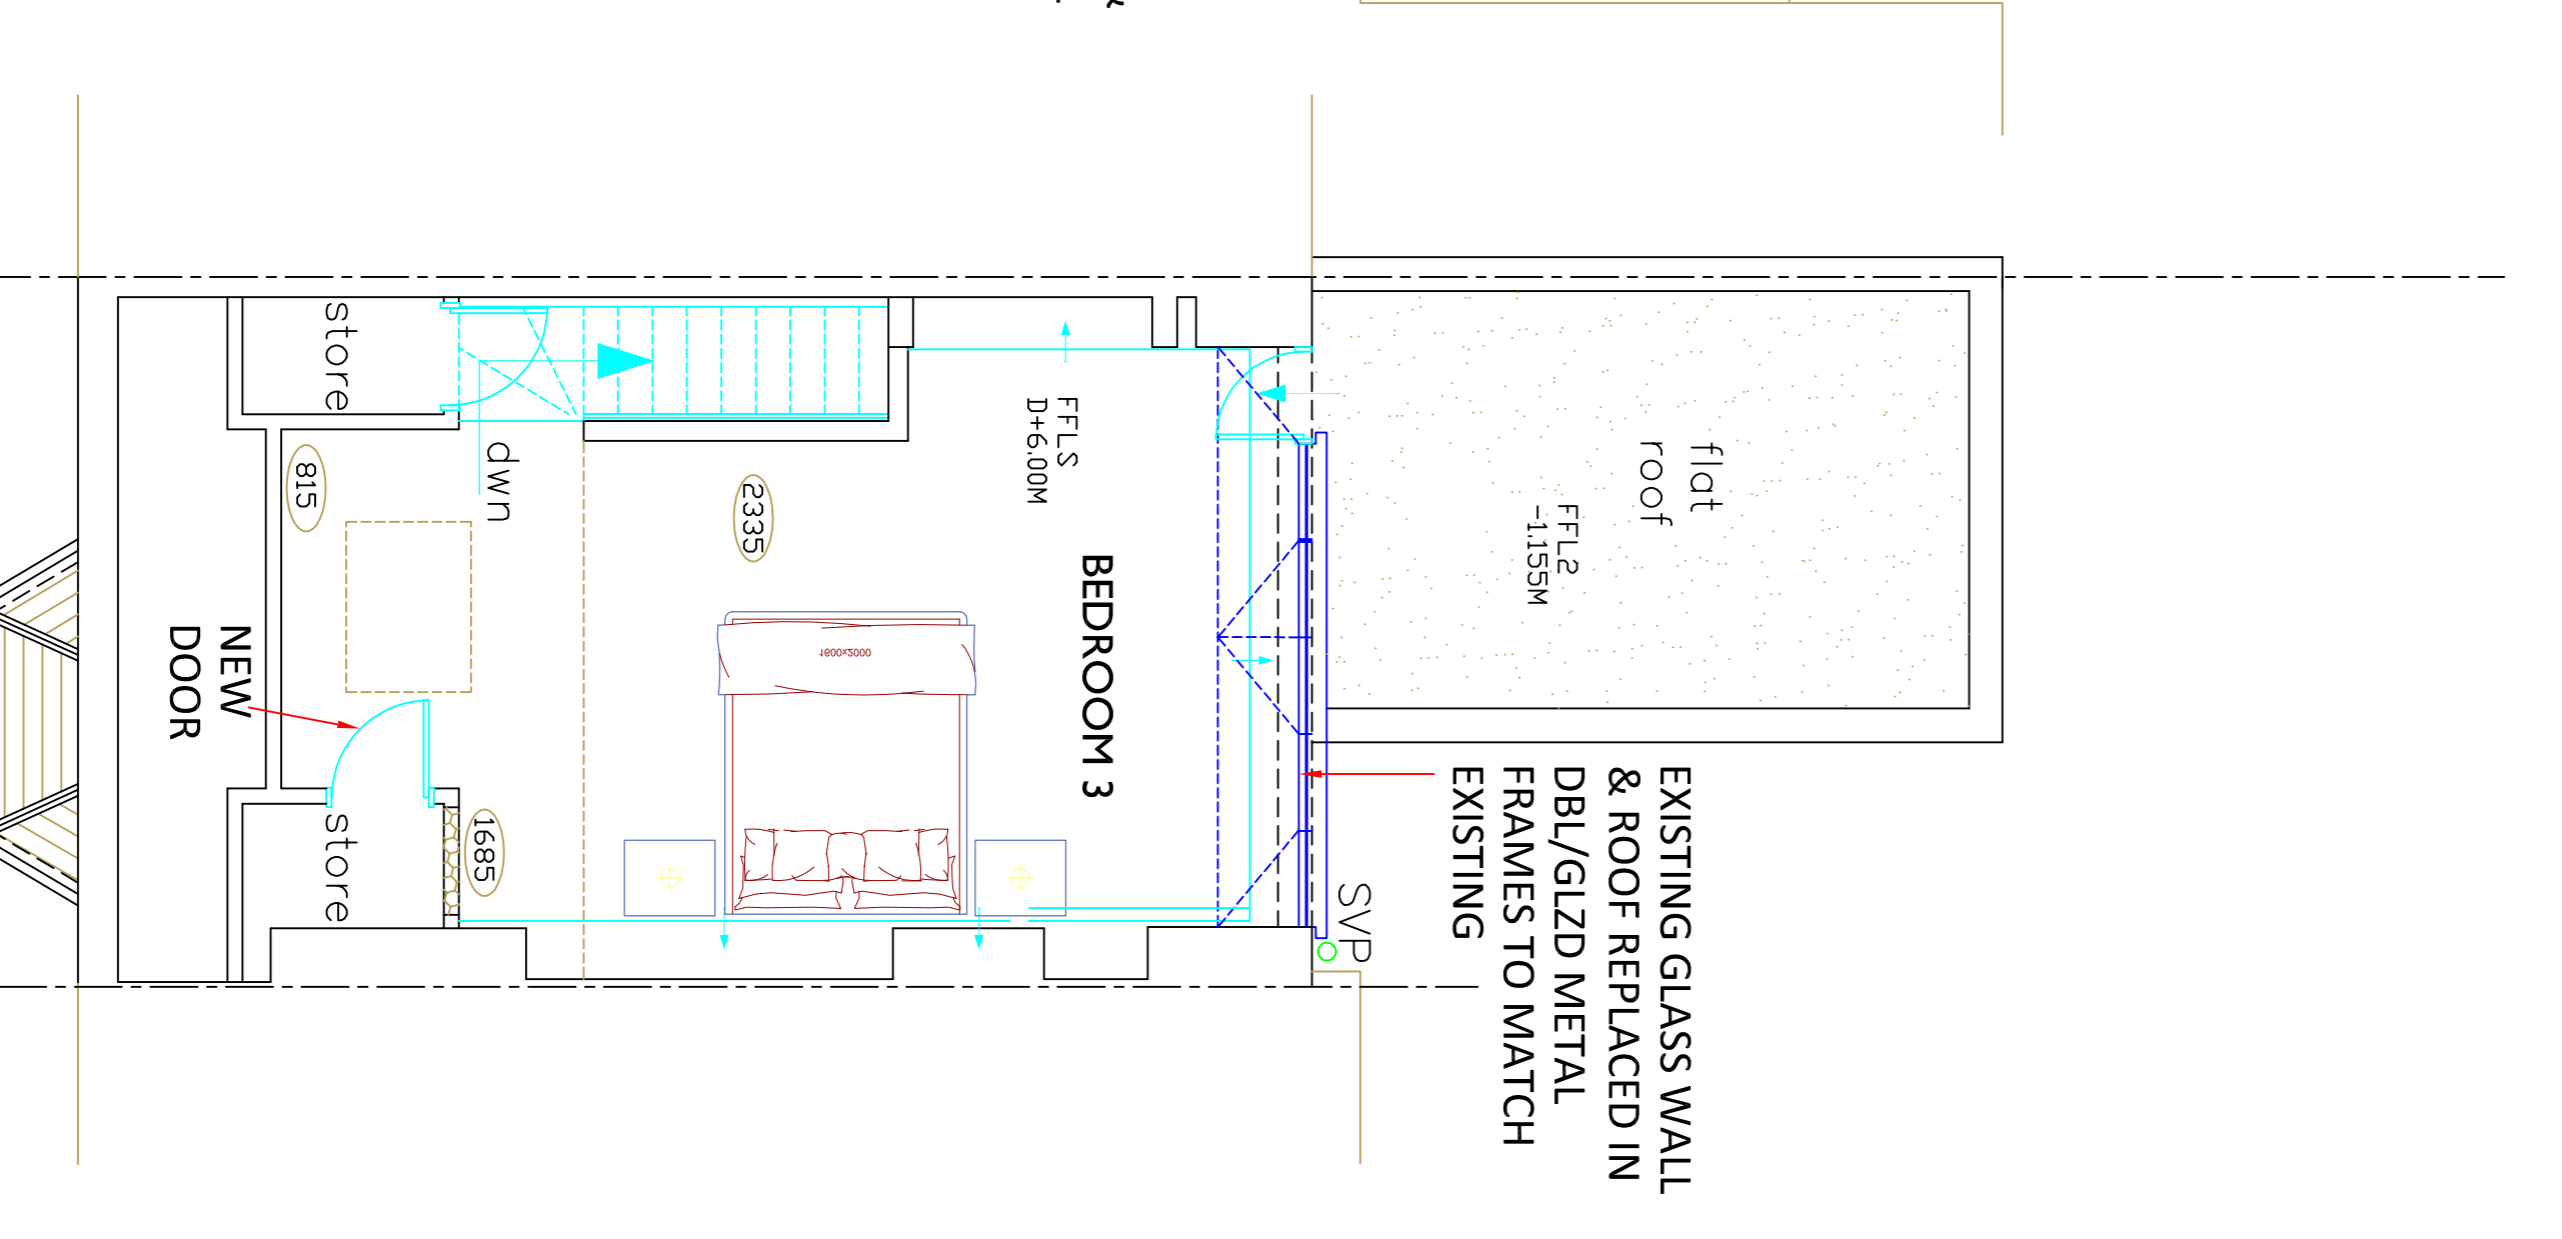

Proposed Second Floor Layout Scale 1:50