



BASEMENT FLOOR PLAN

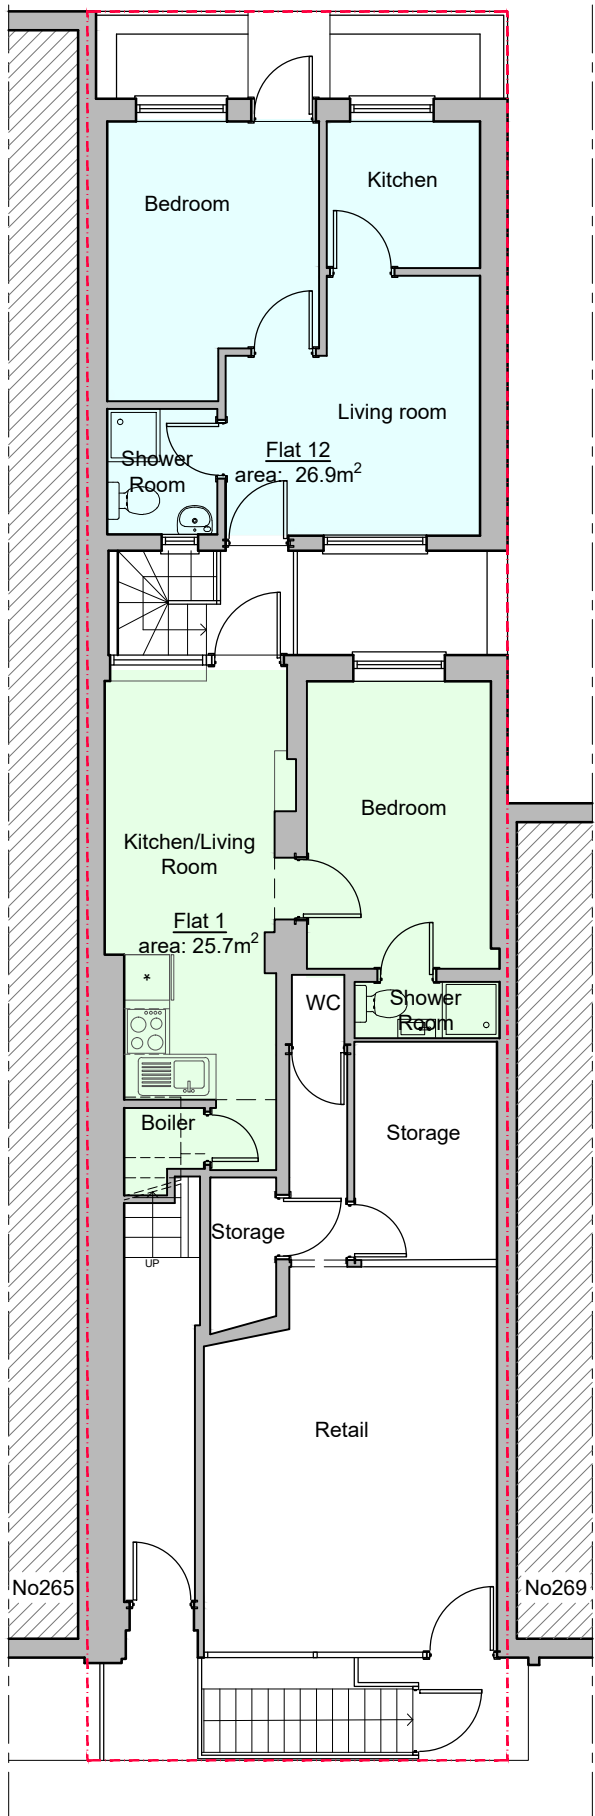

GROUND FLOOR PLAN

- Notes
- 1- This drawing is not for construction
  - 2- All Dimensions are in millimeters
  - 3- Dimensions are not to be scaled directly from drawings
  - 4- All dimensions are to be checked on site and the Architect is to be informed of any discrepancies before construction commences
  - 5- All references to drawings refer to current revision of that drawing
  - 6- The Copyright of this drawing belongs to Architectural Design Point Limited.

 

- Existing Wall
- Wall/partition to be removed
- Proposed wall/partition

Rev.	Date	Revisions
FOR PLANNING		
 <b>ARCHITECTURAL DESIGN POINT</b> 8-10 Silver Street, Enfield, EN1 3ED Office: 0208 367 7479 Tel: 0796 029 9656 Email: info@adplondon.co.uk		
Client -		
Project 267 Eversholt Street, London, NW1 1BA		
Scale 1/100@A3	Date 05/2023	
Drawn By I.C	Checked By H.C	
Project No. 220819-02	Drawing No. A101	Revision RevA
Drawing title Existing Floor Plan		