




PROPOSED FRONT WEST ELEVATION

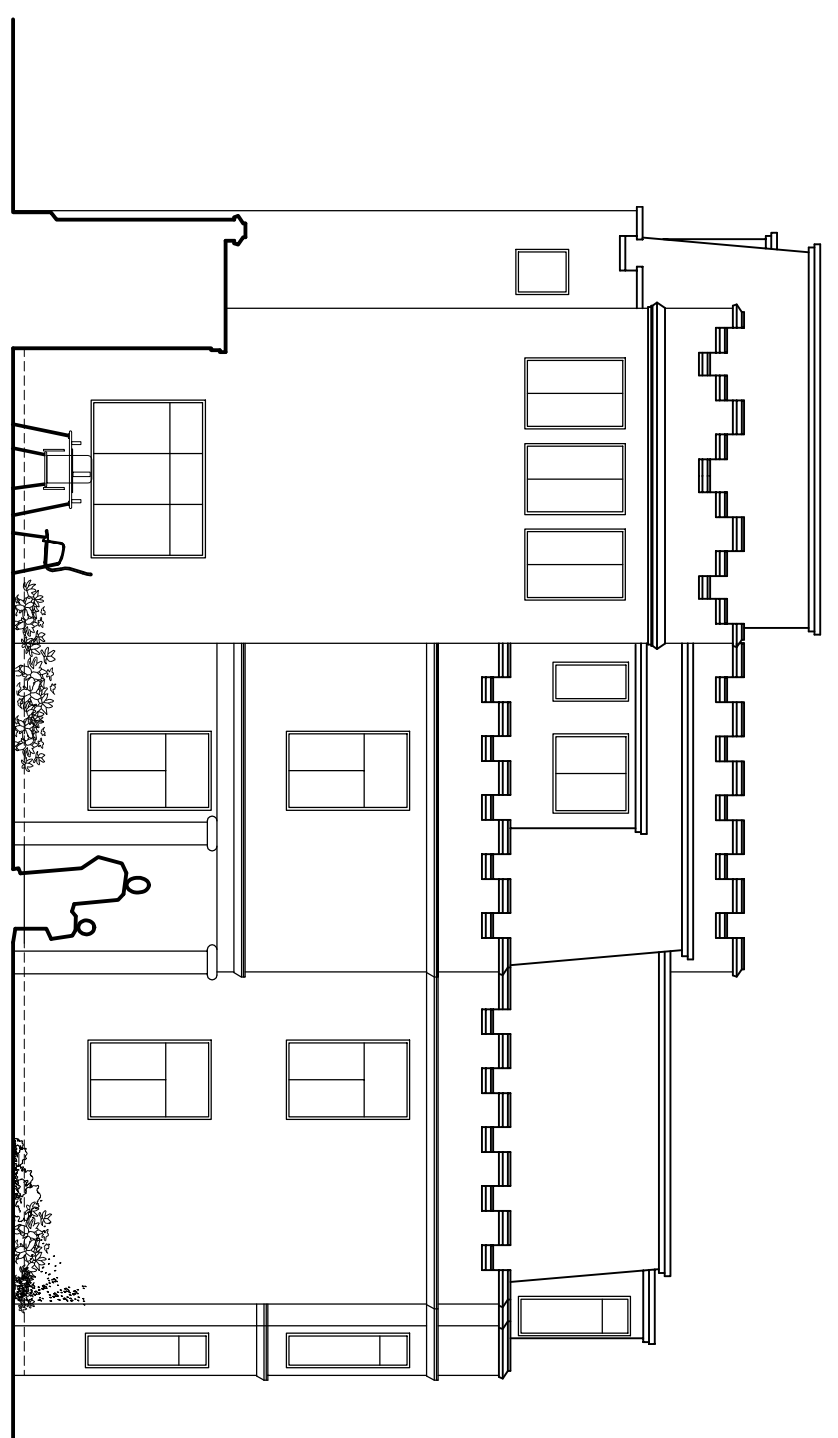


PROPOSED SIDE SOUTH ELEVATION

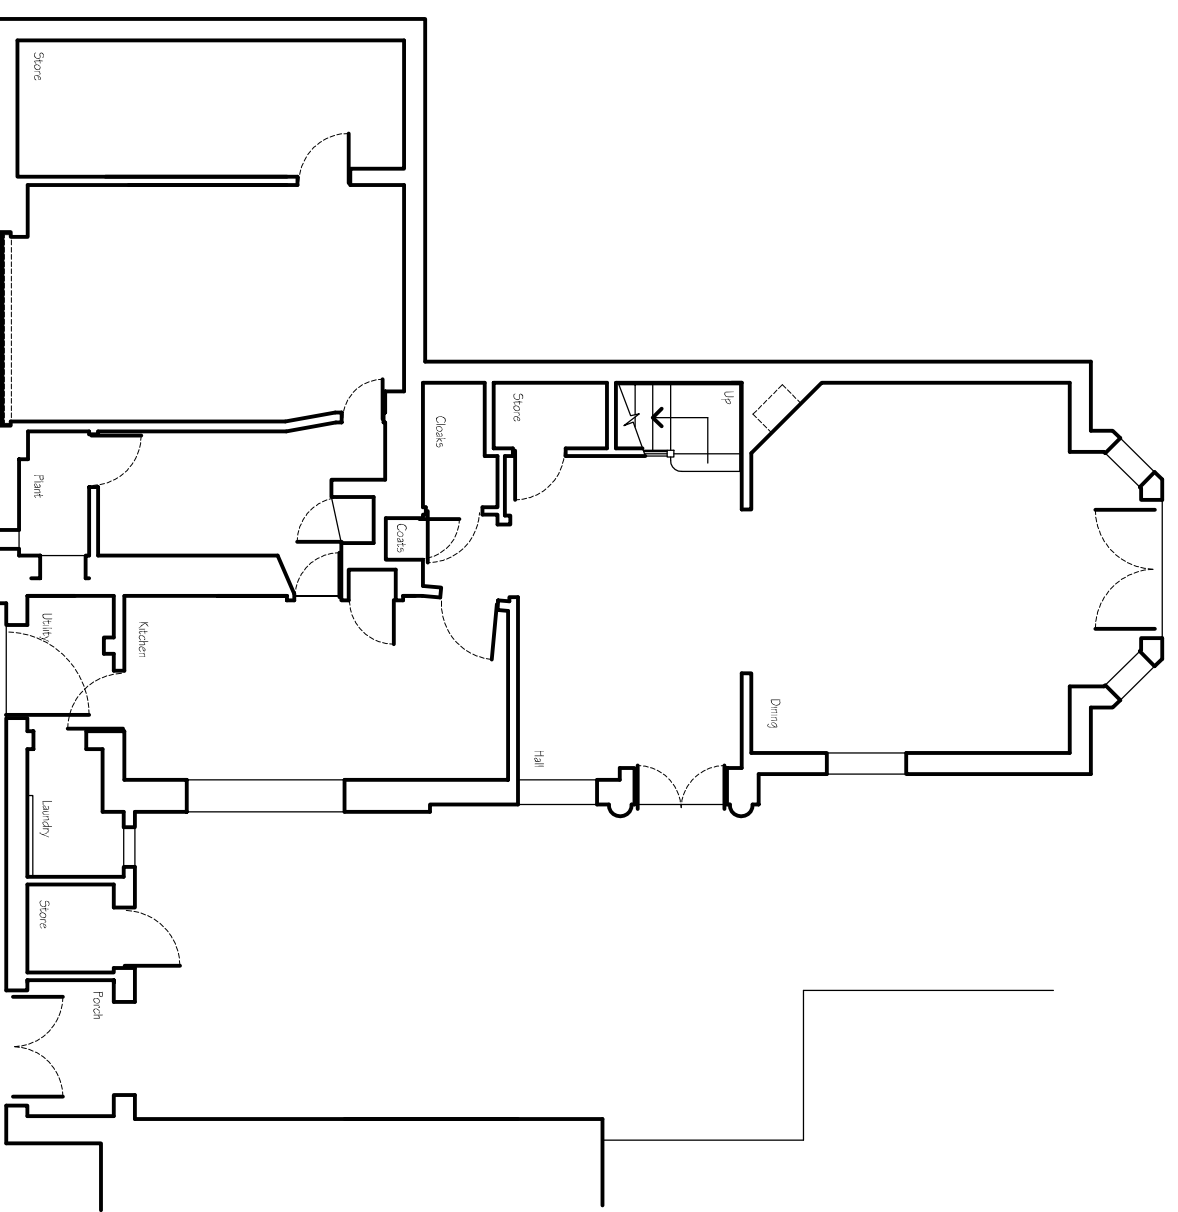

PROPOSED GROUND FLOOR PLAN

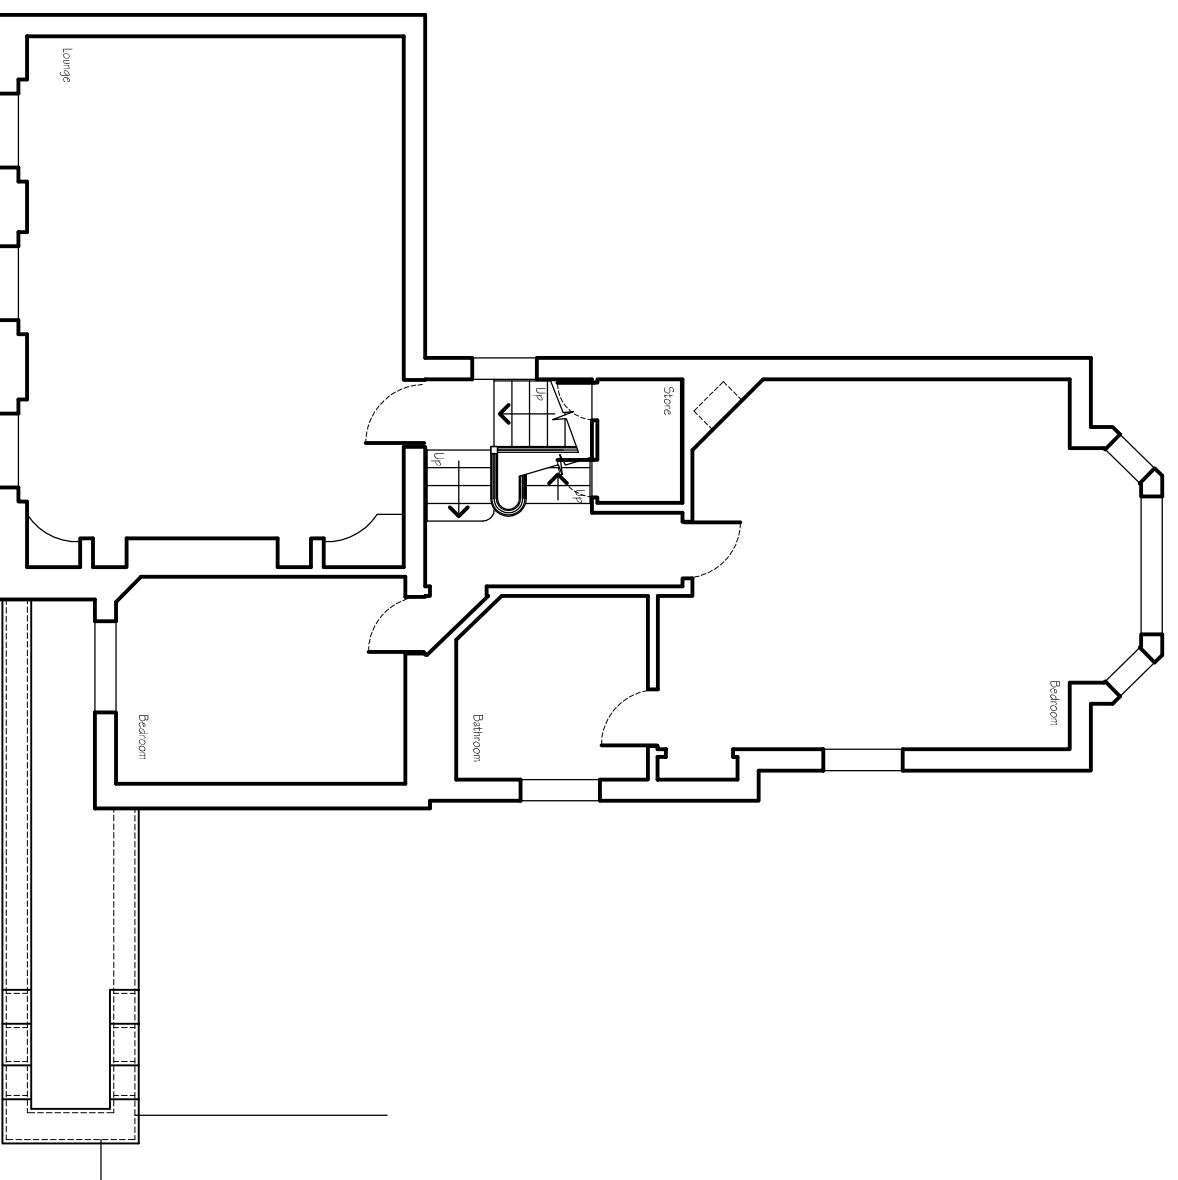

PROPOSED FIRST FLOOR PLAN

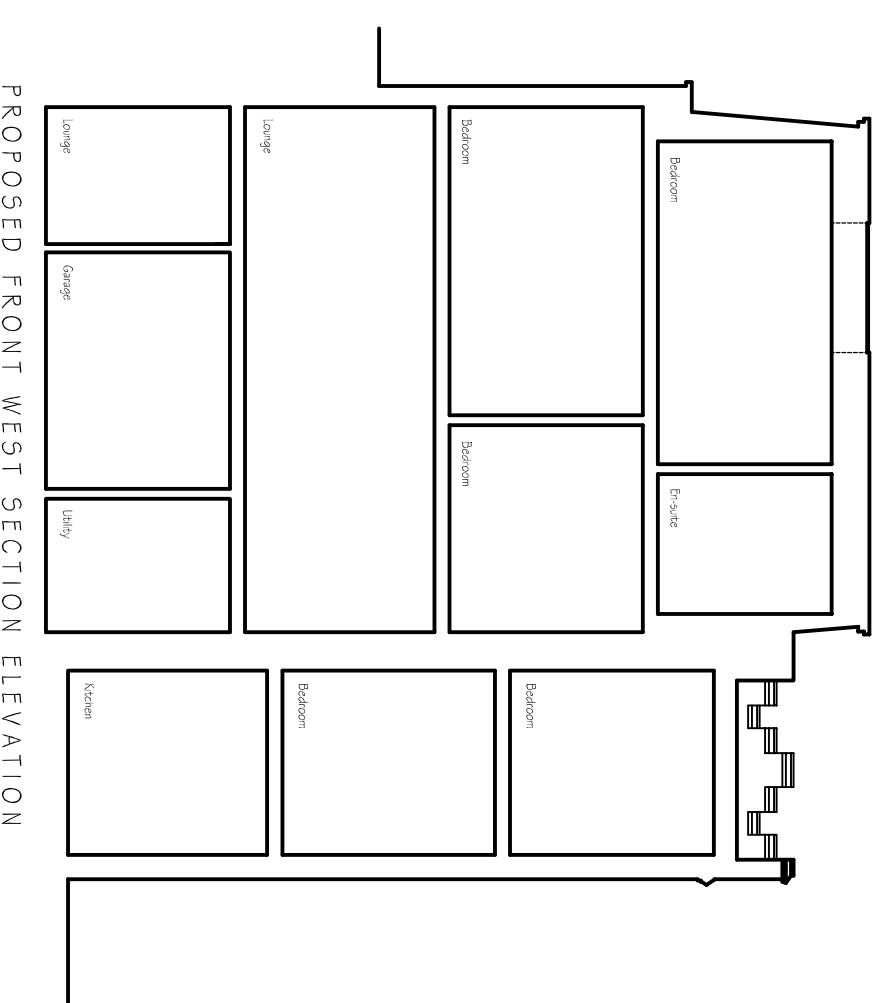


PROPOSED FRONT WEST SECTION ELEVATION

PLANNING

Planning and Building Regulations Design Consultants
Architectural Technologists
Local Authorities Planning Agent Group Member
Local Authorities Building Control Partner Member
Planning Portal Professional Status
Landmark and Promax Member
Planning Appeal Consultants

www.cadmonkies.co.uk
cadmonkies@btconnect.com
01280 - 70 44 44

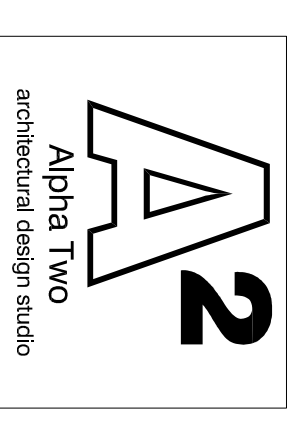

Head Office : The Beathouse, 19 Westminster Court,
BRACKLEY, Northants, NN15 7ED
London Office : Studio 82, Headcorn Road,
Thornhill Heath, London, CH7 8JQ
Cadmonkies Studio 42 Castle Yard,
Richmond, LONDON, TW9 0TF

CLIENT:
Mr and Mrs M Upson

ADDRESS:
The Turrets
92 Froggial, LONDON, NW3 6XB

CONTACT:
Mrs G Upson

SITE:
The Turrets
92 Froggial, LONDON
NW3 6XB

SCHEME:
Proposed Roof Extension with
Associated Internal and External works.

DRAWING TITLE:
Proposed Plans

DATE: May 2023
SCALE: 1:100

DRAWN: david berouis
REV: A

DRAWING No: P/22/200/103