


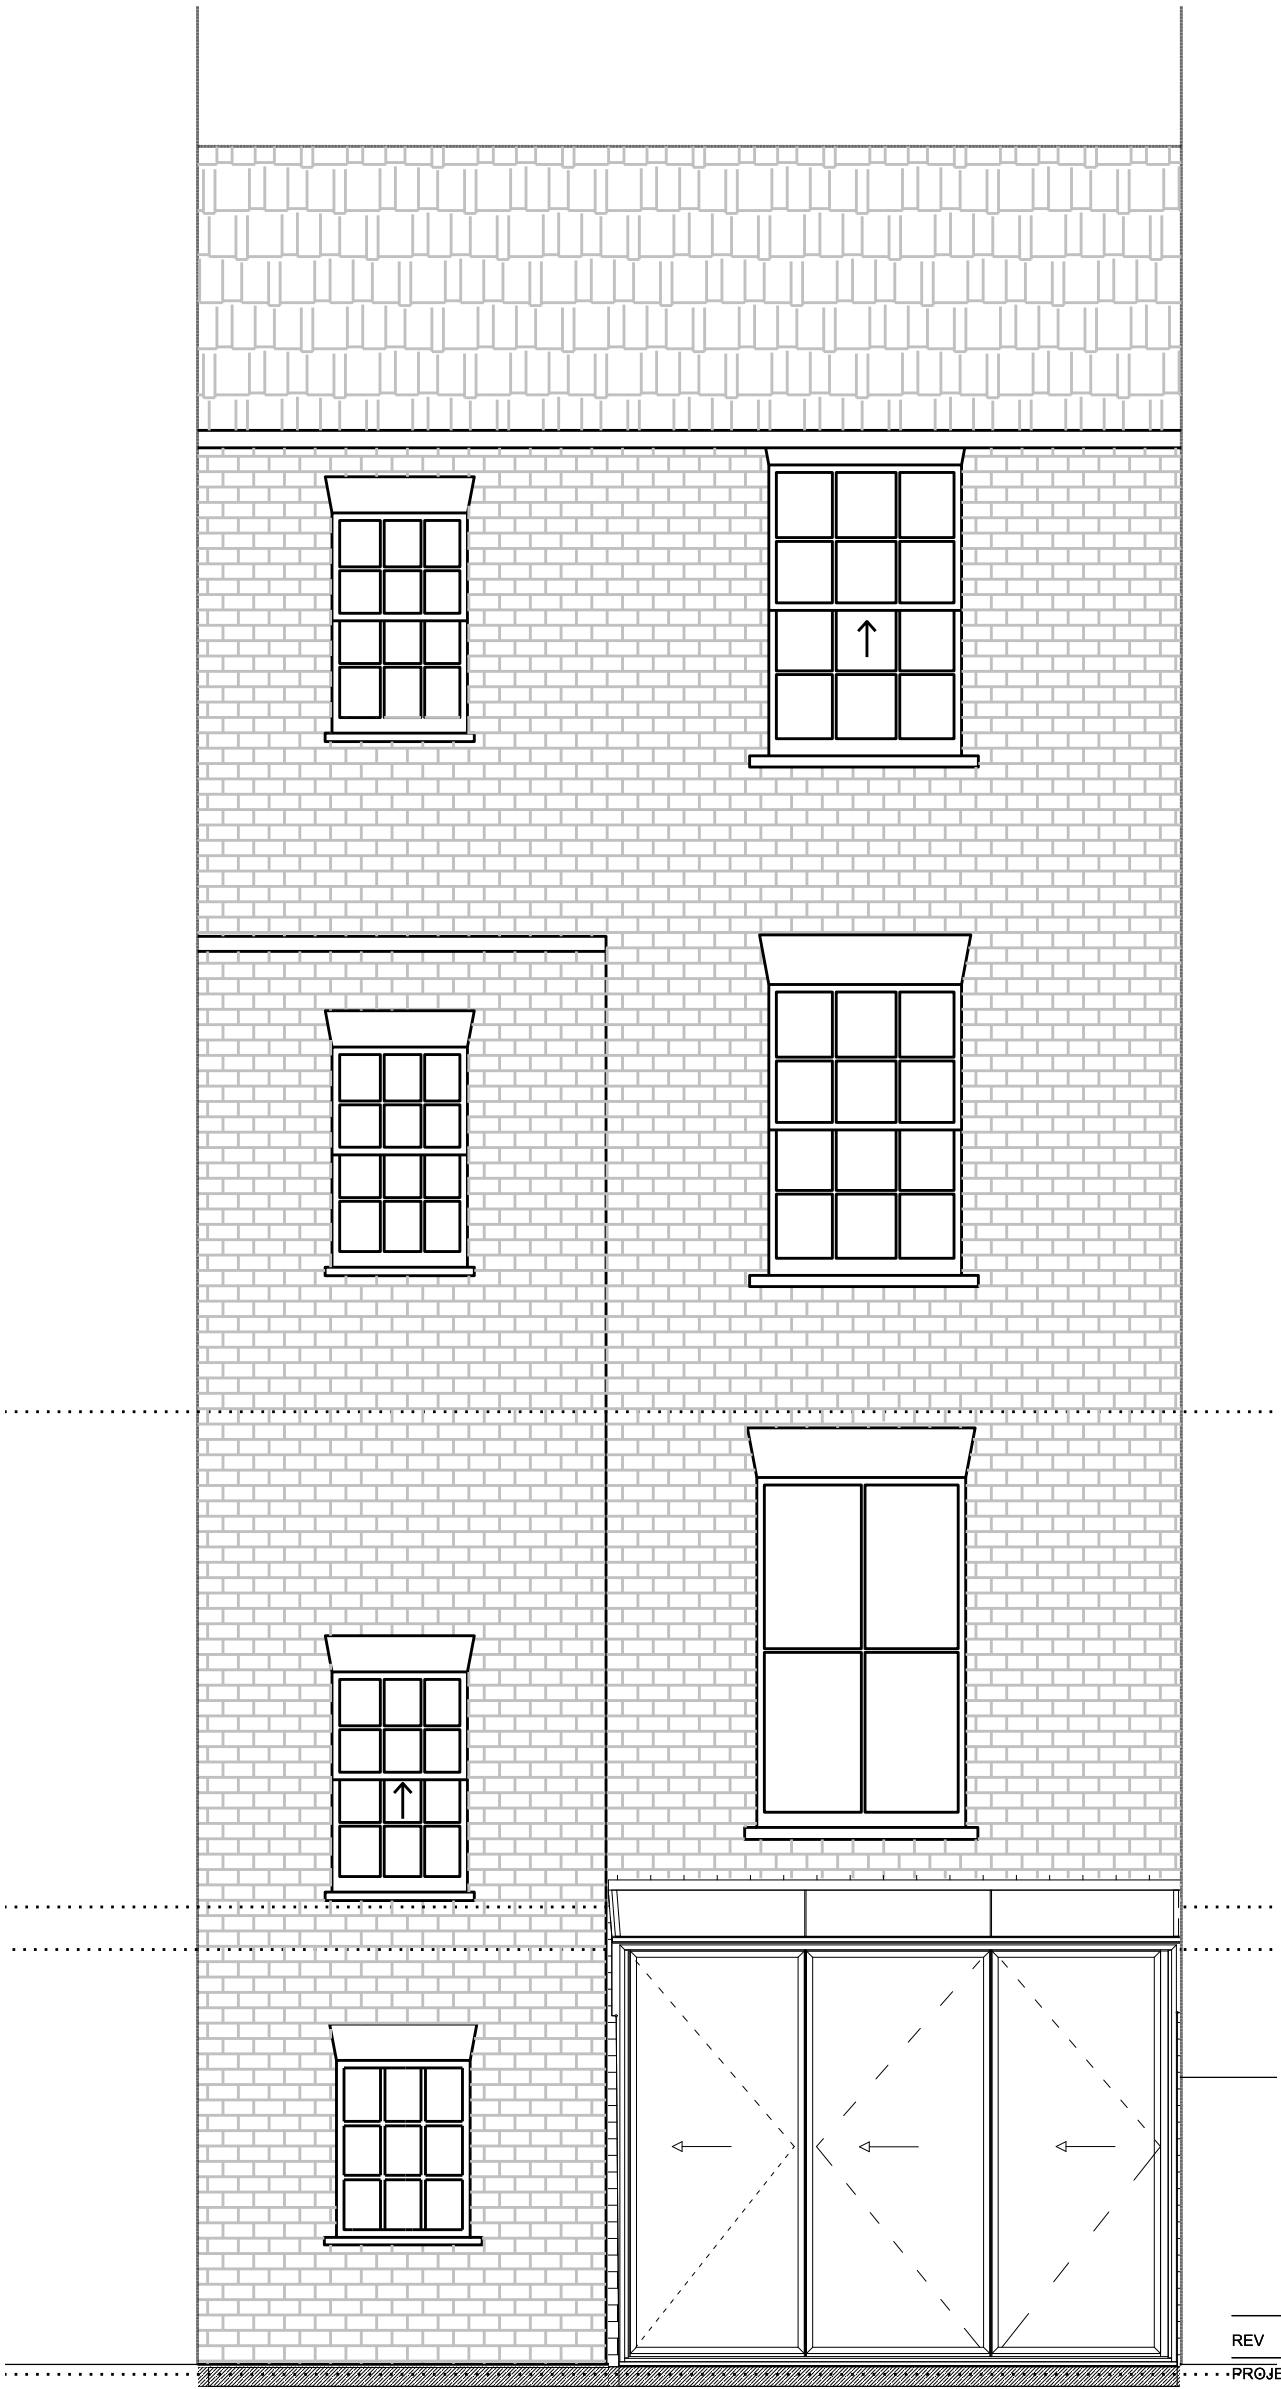

REV DATE NOTES INIT.

PROJECT

91A BELSIZE LANE

DRAWING TITLE

PROPOSED REAR ELEVATION

STATUS PLANNING

DATE	DRAWN	CHECK	SCALE @ A1
MAY 2023	SC	JC	1:50

PROJECT	UNIT	CI / SFB	TYPE &	REVISION
NUMBER	/ BLOCK	CODE	NUMBER	

DRAWING NO.

0484 A 1101 00

1

1:50

Proposed Rear Elevation