

**Important note**



All dimensions in millimetres. Where dimensions are not given, drawings must not be scaled and the matter referred back to Charlton Brown Architects.

All dimensions and conditions are to be checked on site by the contractor prior to preparing drawings or commencing any work. The contractor is responsible for checking that there is no conflict between site dimensions and drawn dimensions.


In the event of any detail or dimensional conflict between Charlton Brown Architects drawings, the matter must be referred back to Charlton Brown Architects for clarification

KEY:

 Proposed Demolition

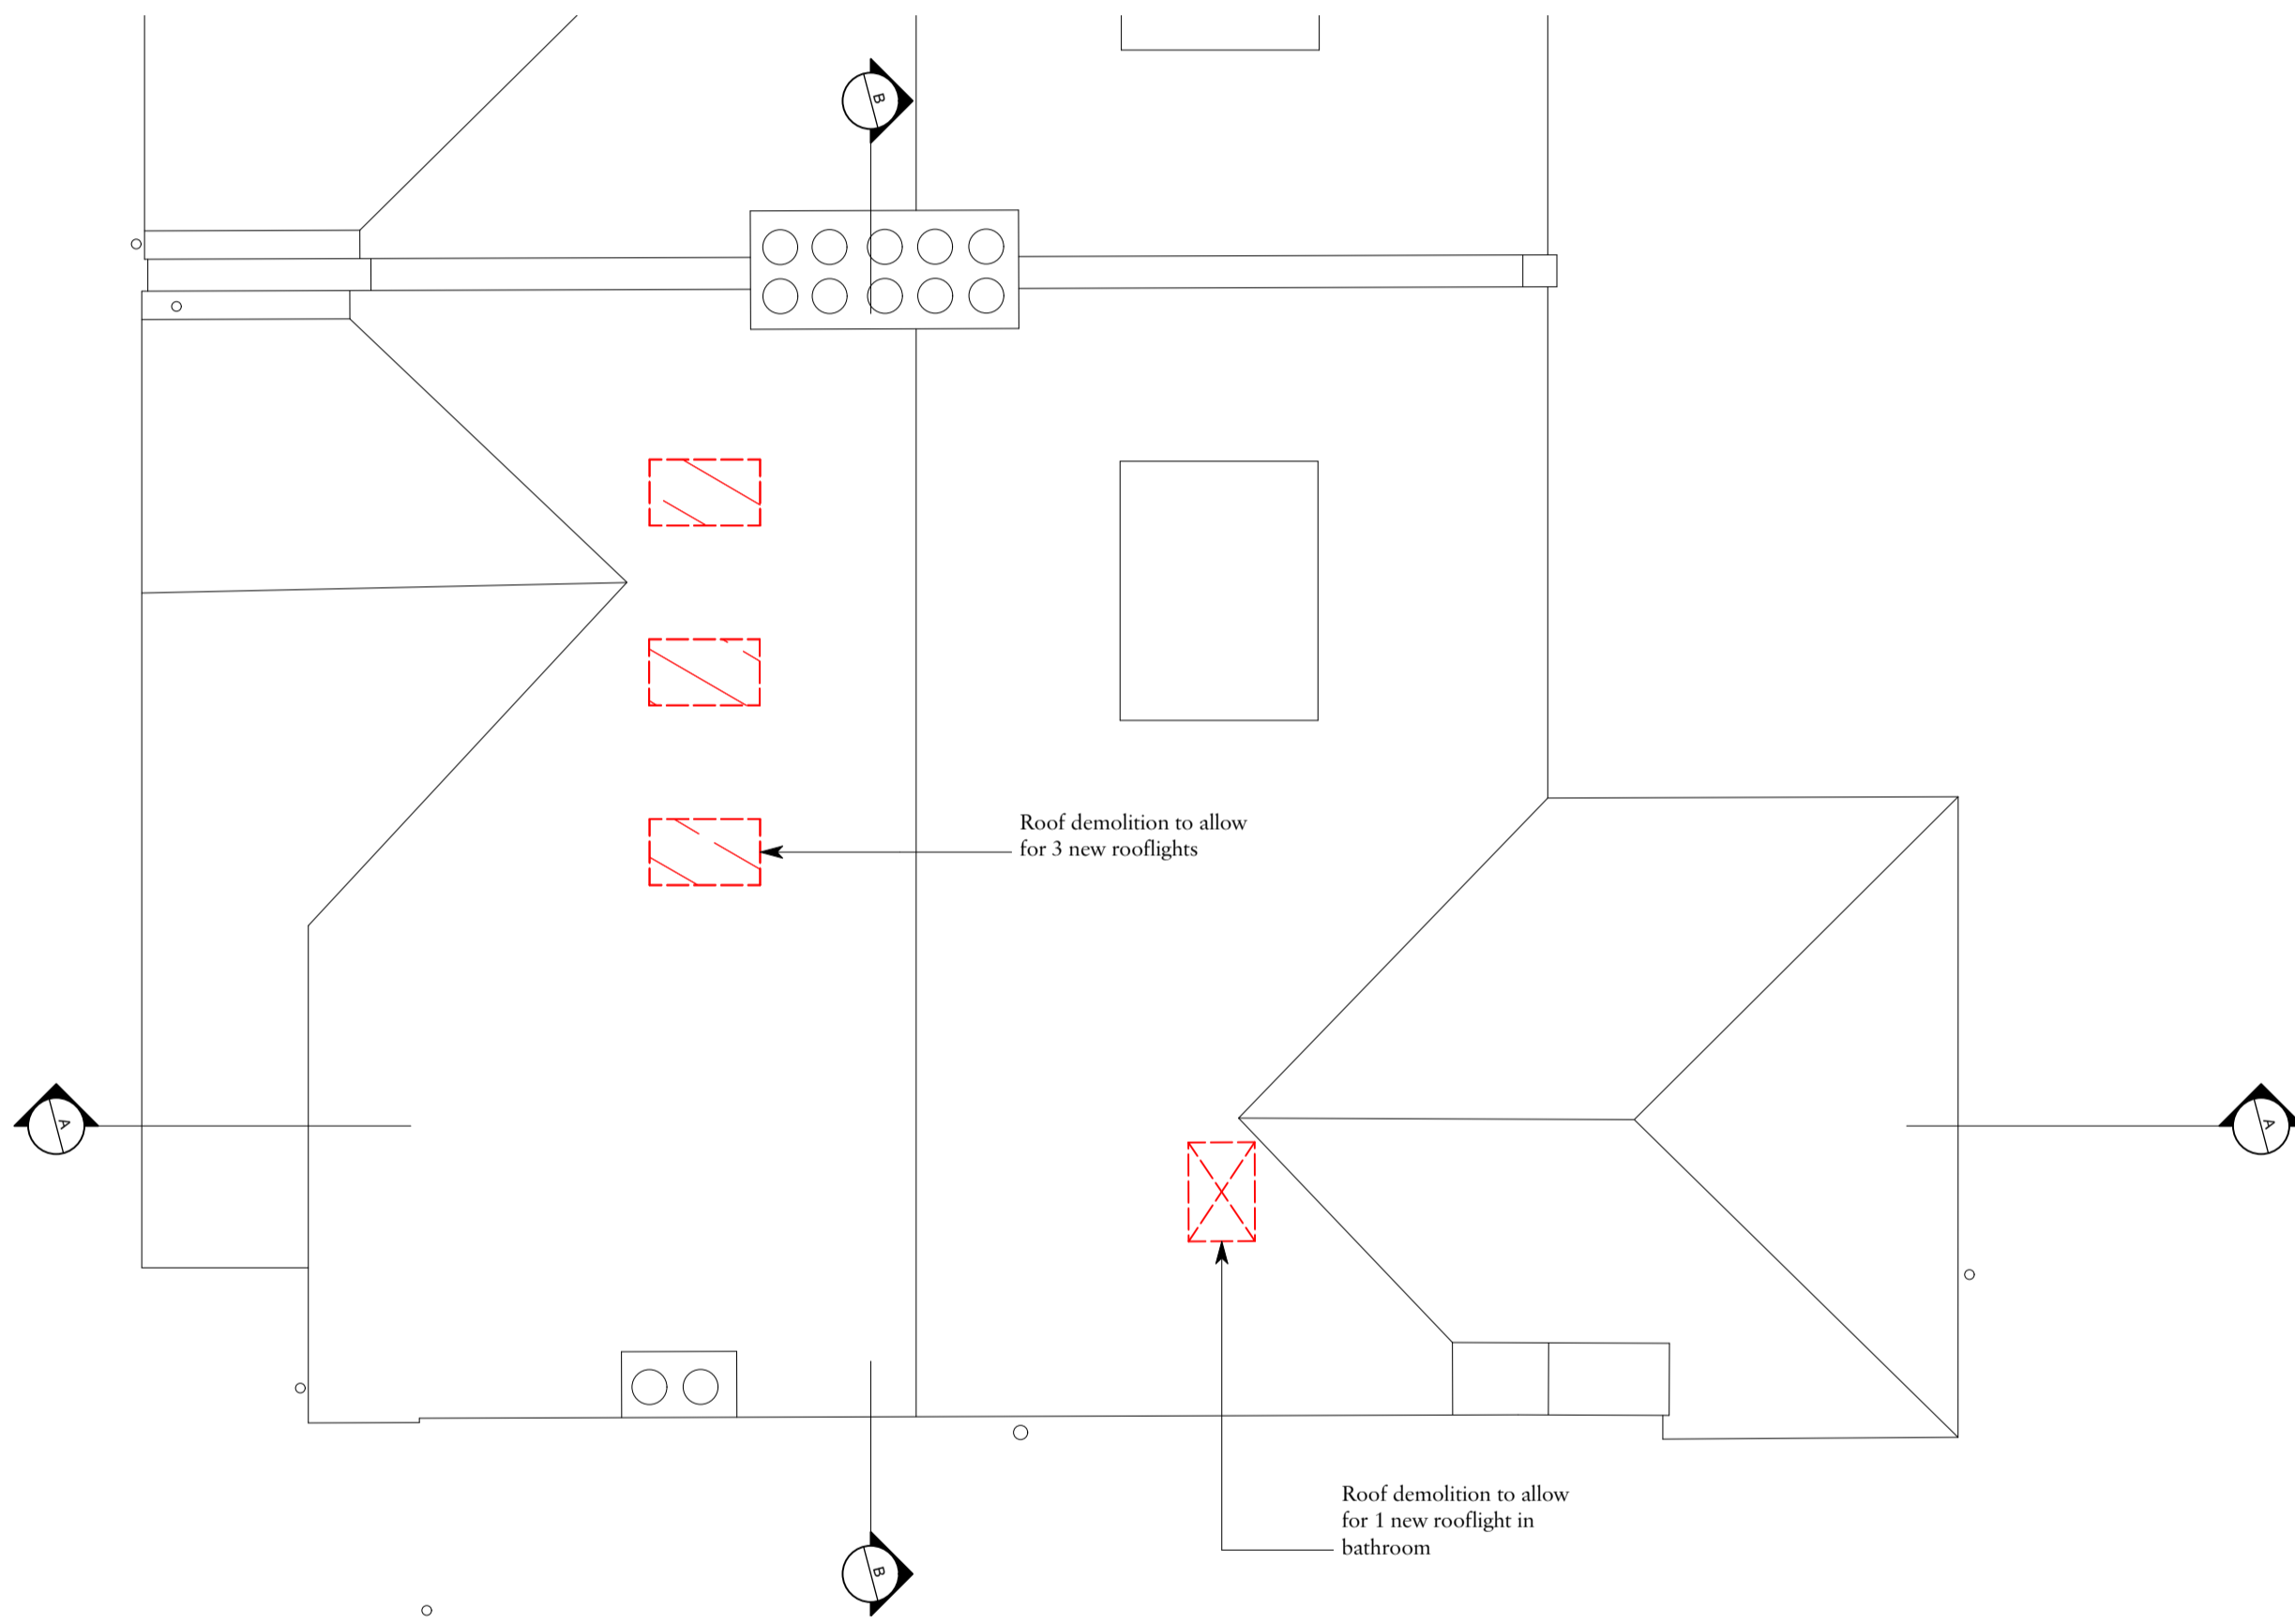 

**1 Roof Plan Existing and Proposed Removals**  
Scale: 1:50

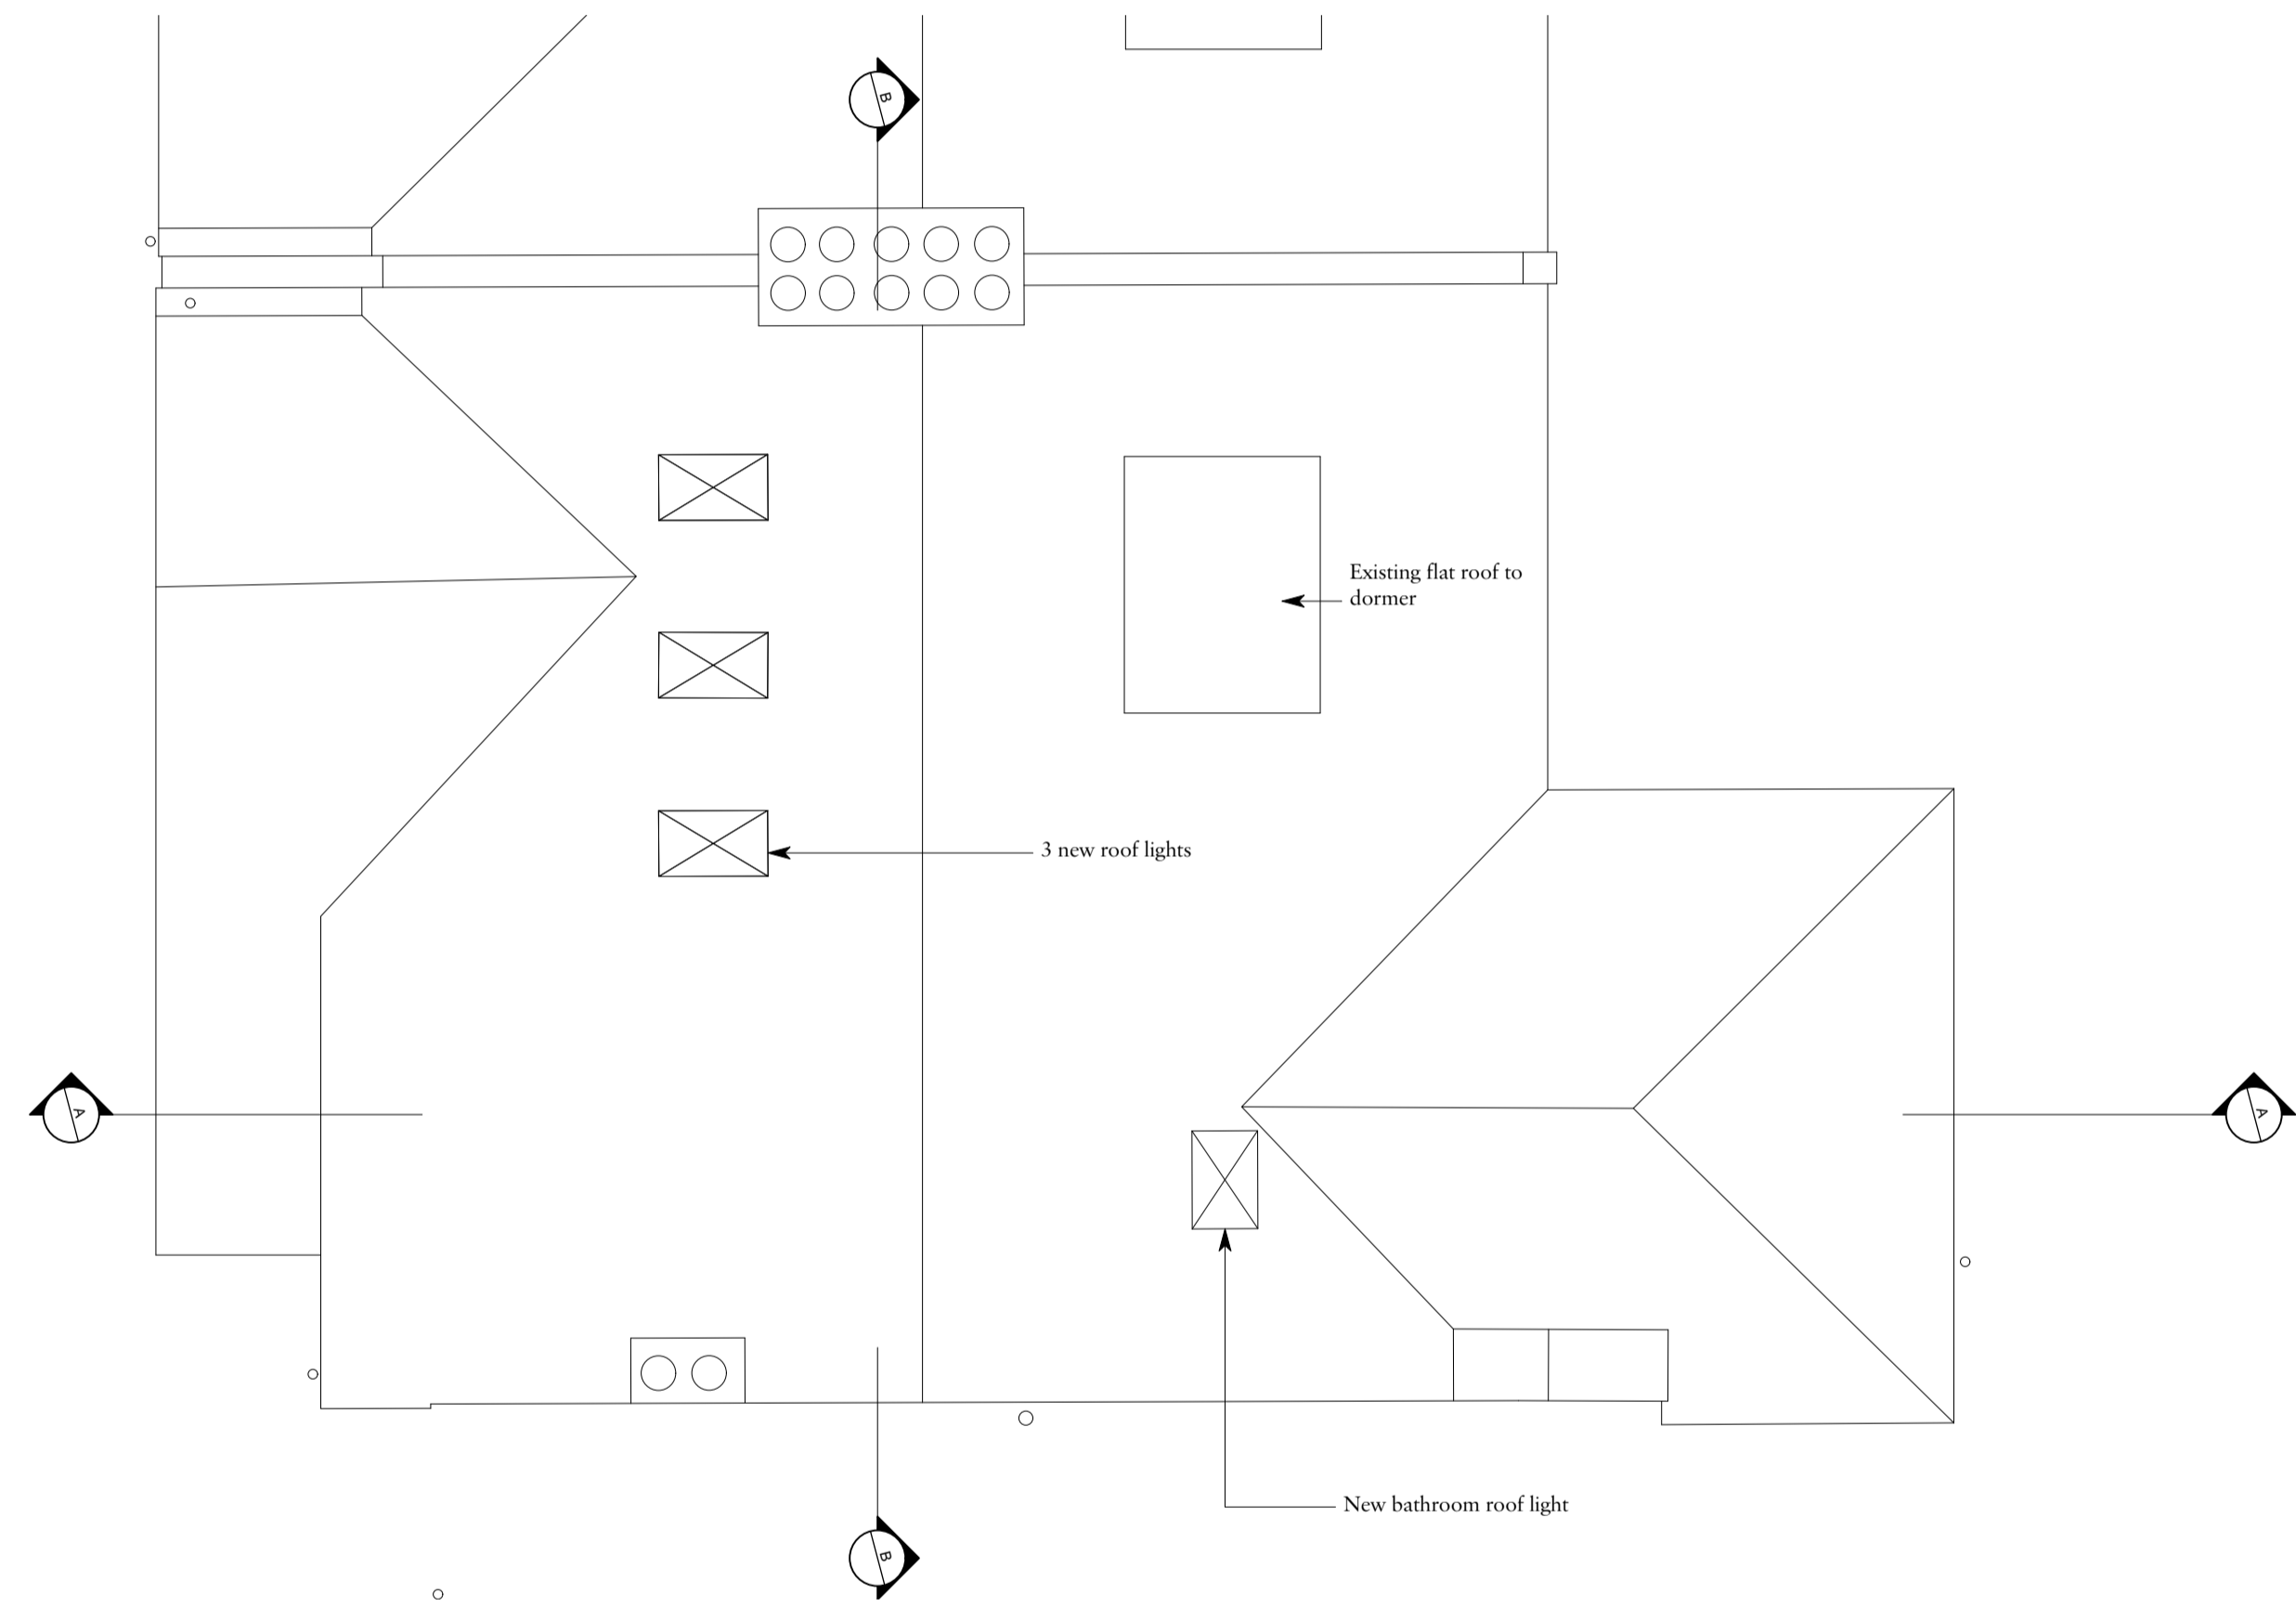

**2 Roof Plan Proposed**  
Scale: 1:50

A	12/05/2023	AW
Rev	Date	By
	Details	

# Charlton Brown Architecture & Interiors

The Belvedere, 2 Back Lane, Hampstead, London, NW3 1HL

Telephone +44(0)20 7794 1234

Email office@charltonbrown.com

Website www.charltonbrown.com

Client  
Stephanie and Daniel Jacoel

Project  
21 Briardale Gardens, NW3 7PN

Drawing Title

**Roof Plan**

Date	Drawn	Checked
19/01/2023	AW	SI

Scale

1:50

Issue Status

Project Number	Drawing Number	Revision
2 2020	103	A