

Important note

All dimensions in millimetres. Where dimensions are not given, drawings must not be scaled and the matter referred back to Charlton Brown Architects.

All dimensions and conditions are to be checked on site by the contractor prior to preparing drawings or commencing any work. The contractor is responsible for checking that there is no conflict between site dimensions and drawn dimensions.


In the event of any detail or dimensional conflict between Charlton Brown Architects drawings, the matter must be referred back to Charlton Brown Architects for clarification

KEY:




Proposed Demolition

REVISION A

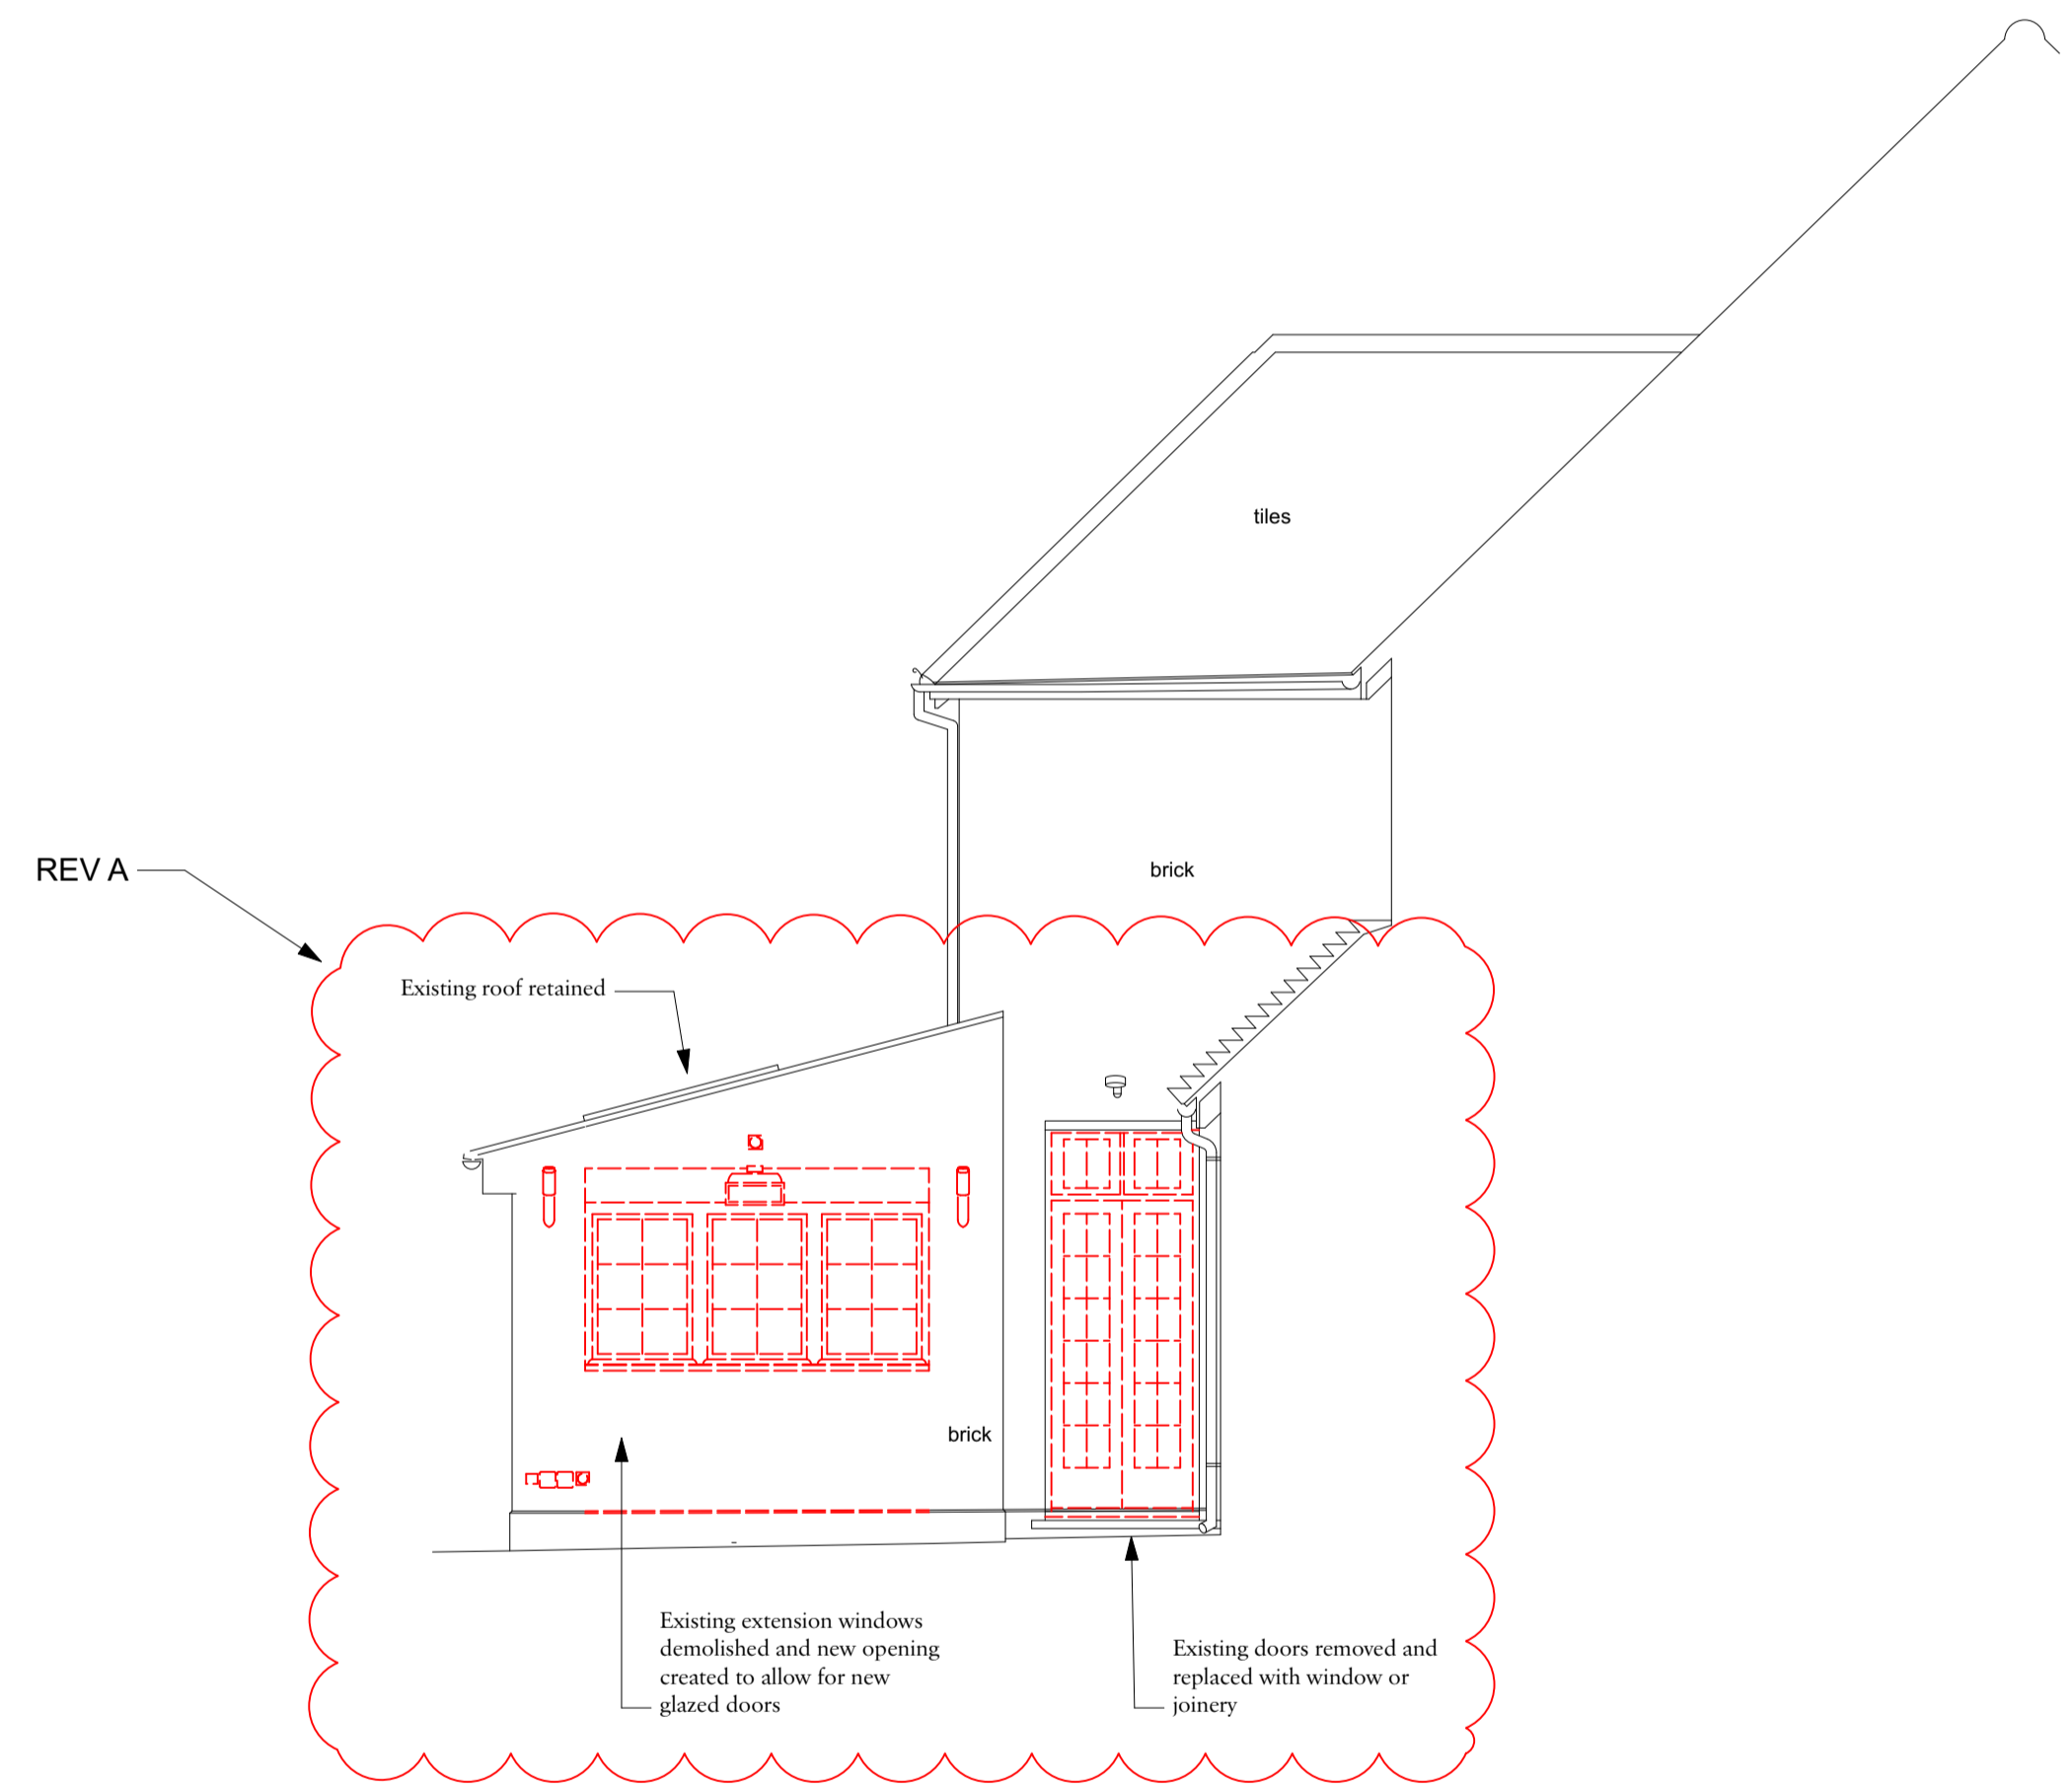

1 West Elevation Existing and Proposed Removals
Scale: 1:50

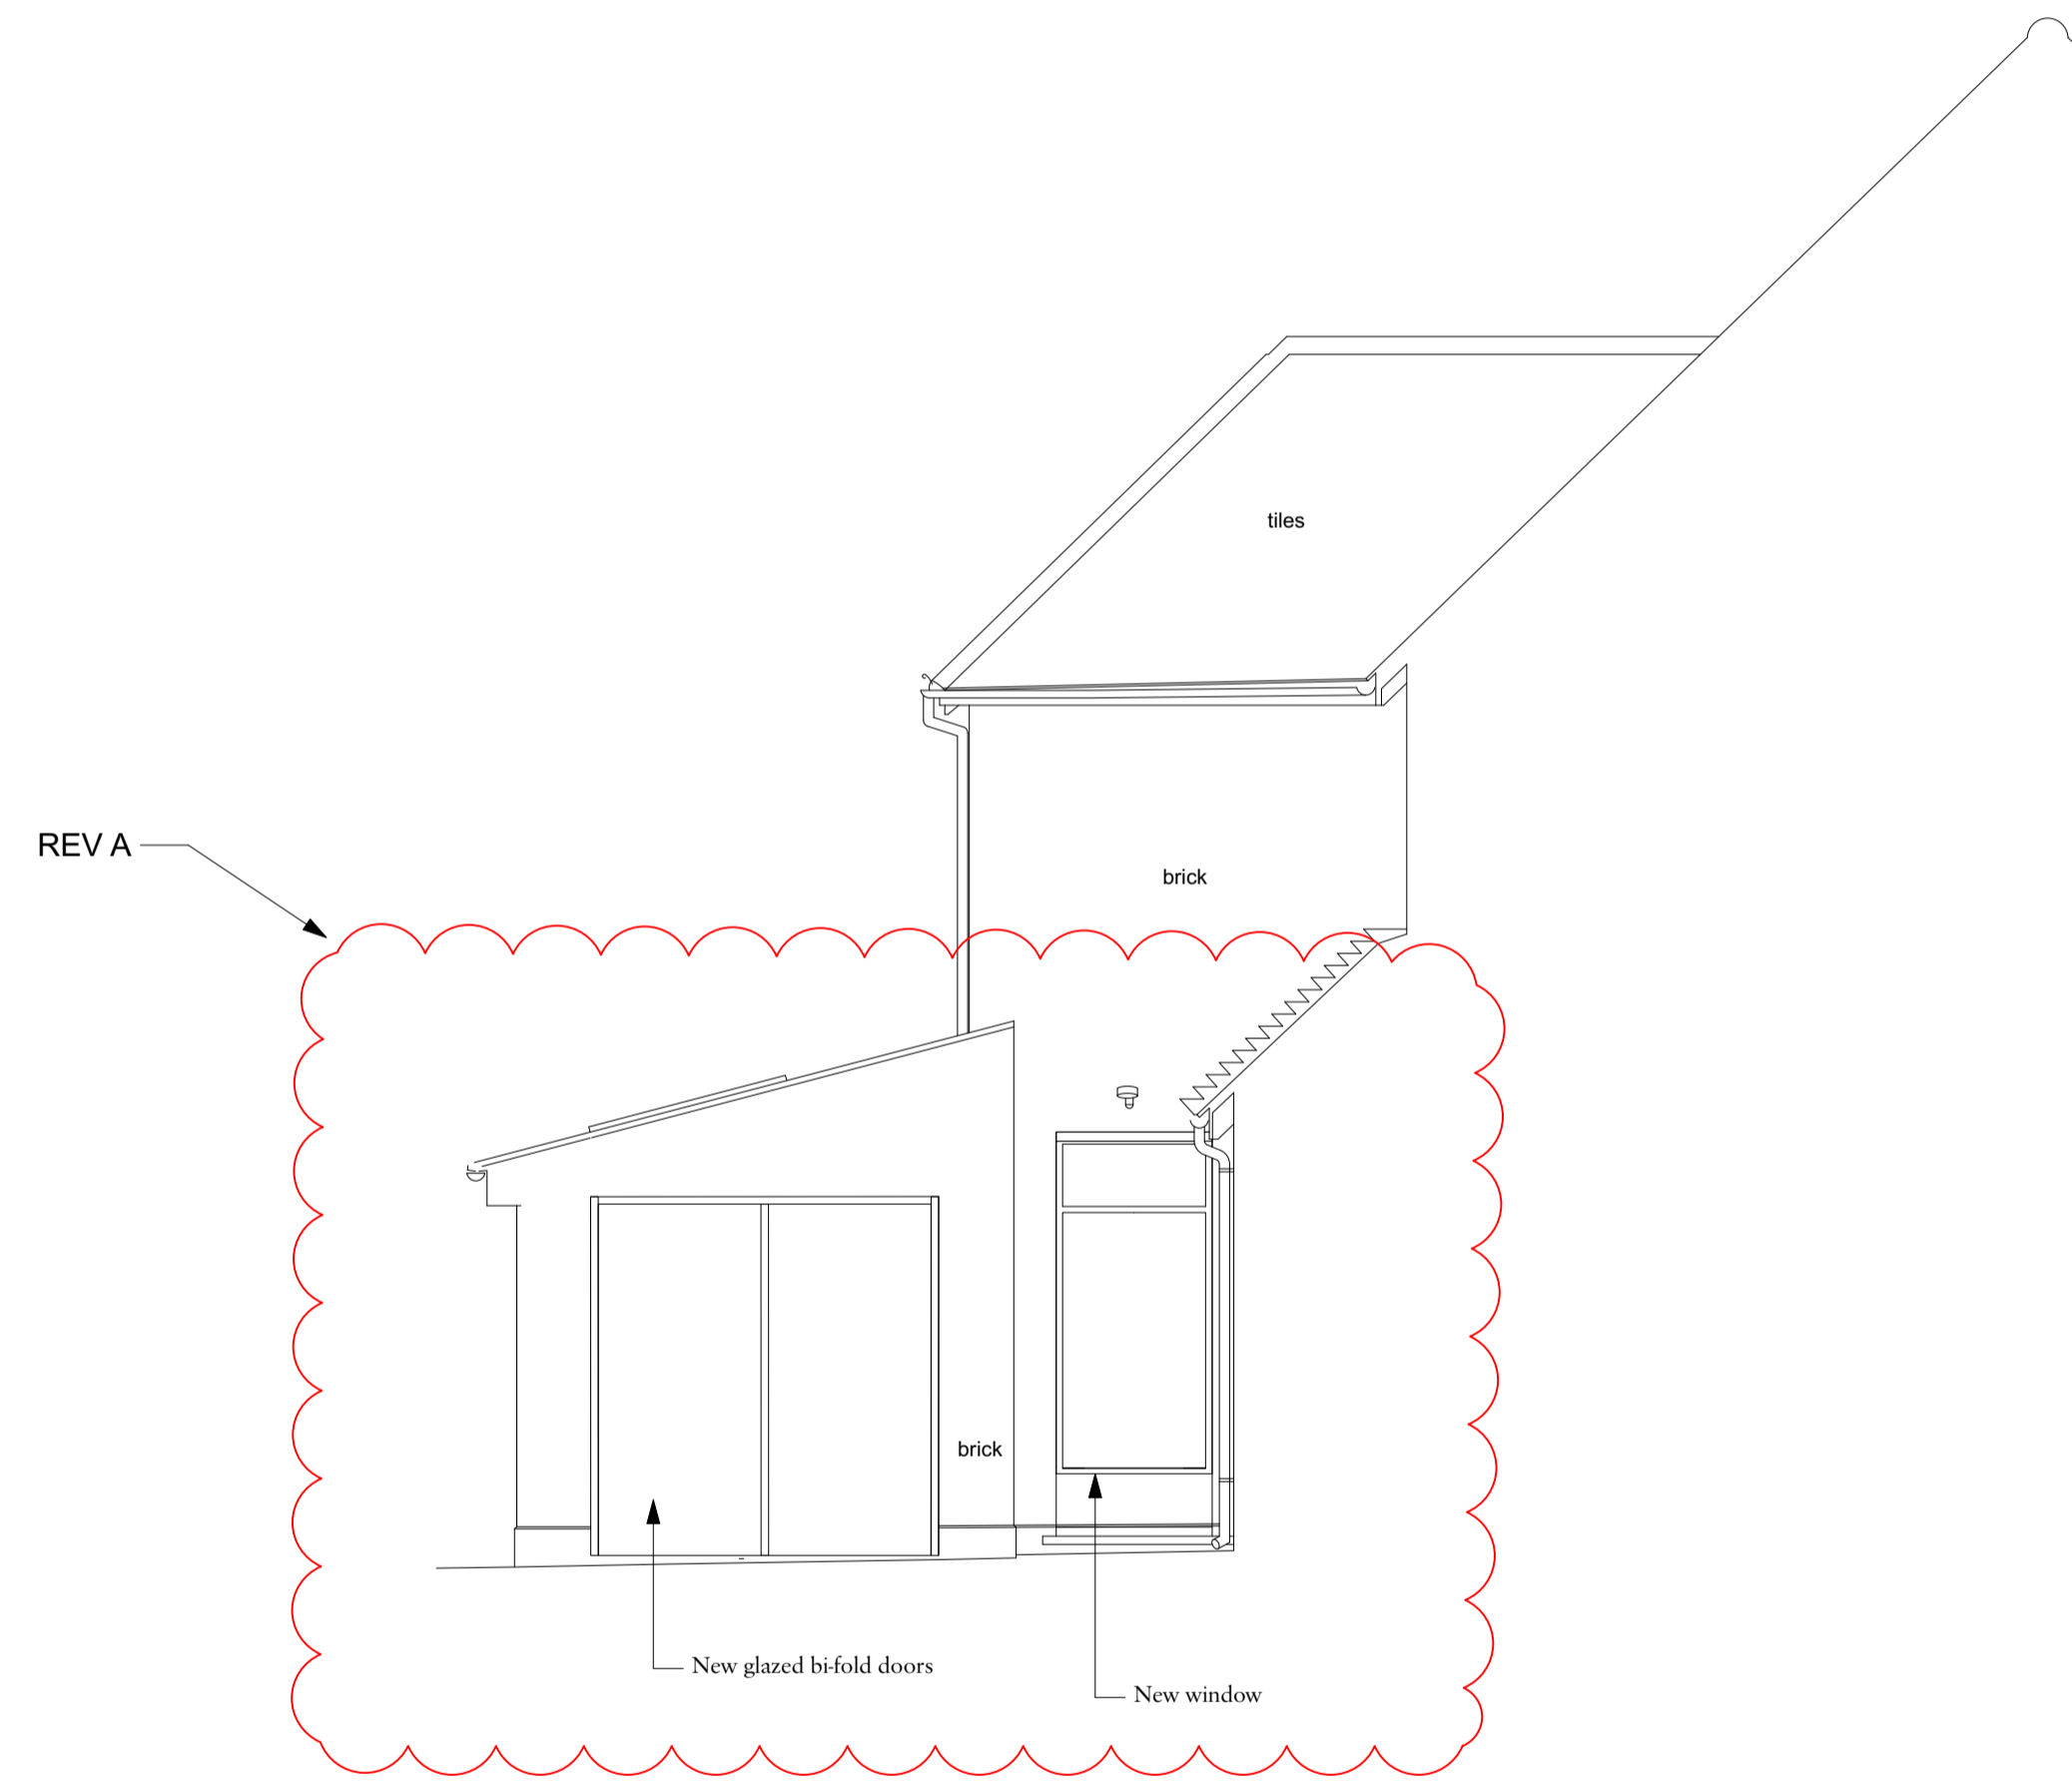

2 West Elevation Proposed
Scale: 1:50

Rev	Date	Details	By
A	12/05/2023		AW

Charlton Brown Architecture & Interiors

The Belvedere, 2 Back Lane, Hampstead, London, NW3 1HL
Telephone +44(0)20 7794 1234
Email office@charltonbrown.com
Website www.charltonbrown.com

Client
Stephanie and Daniel Jacoel

Project
21 Briardale Gardens, NW3 7PN

Drawing Title
West Elevation

Date	Drawn	Checked
19/01/2023	AW	SI

Scale
1:50

Issue Status

Project Number	Drawing Number	Revision
2 2020	303	A