

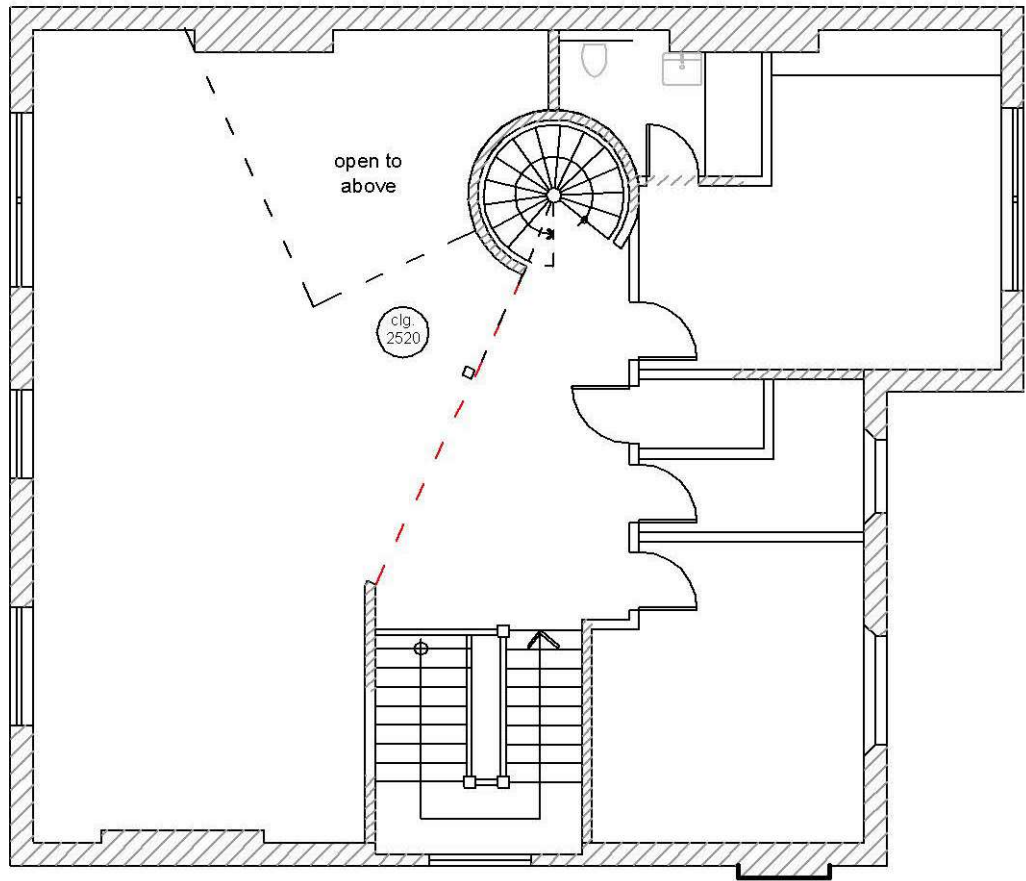



NOTES

 

PLANNING APPLICATION

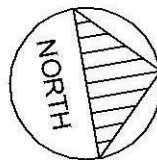

no.	change	date
Tim Gale AIA April Cottage Woodside Lane, Lynnington SO41 8FJ		
procd 2nd floor Flat 101 Canfield Gardens London NW6		
"2nd floor plan existing		
date 23.01.2023	eng. no.	revision
scale 1:100 (at A4)	2ex	

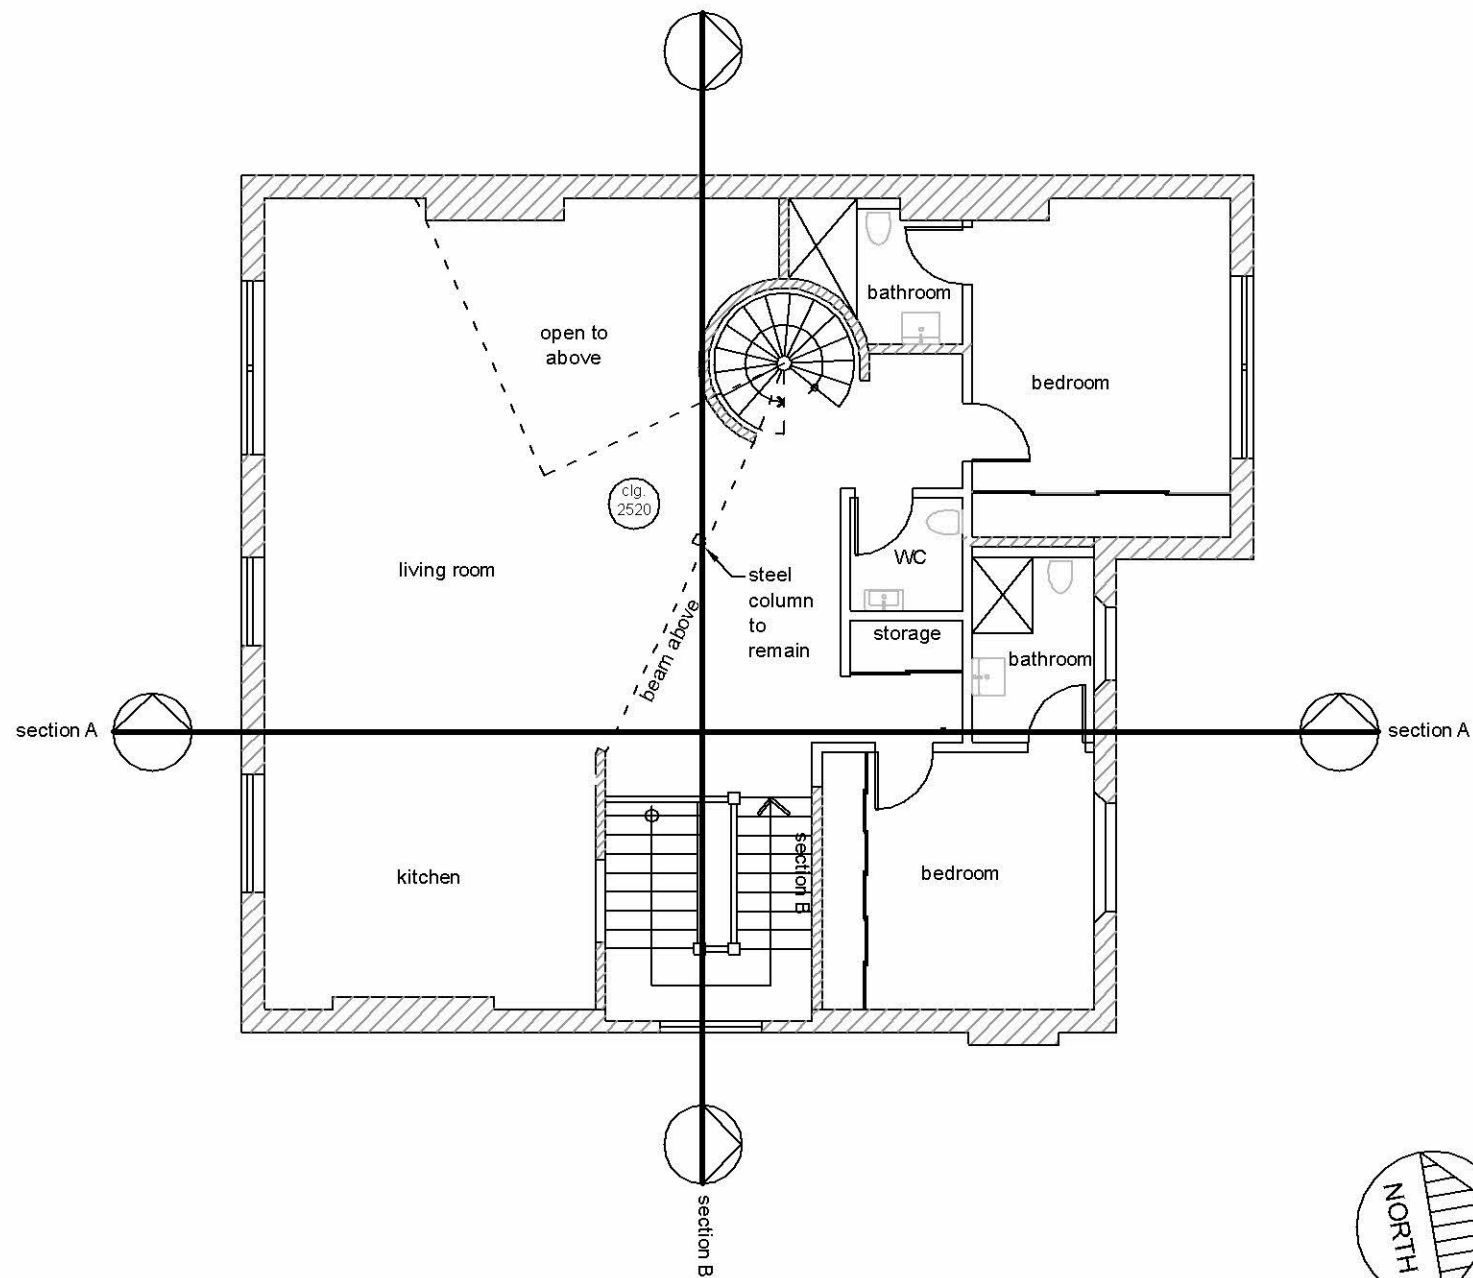

NOTES


no. designer date
 Tim Gale AIA
 April Cottage
 Woodside Lane, Lynnington
 SO41 8FJ

project
 101 Canfield Gardens
 London NW6


"2nd floor plan"

date 22.05.23	drawn no. 2	revision
scale 1:100 (at A4)		


NOTES

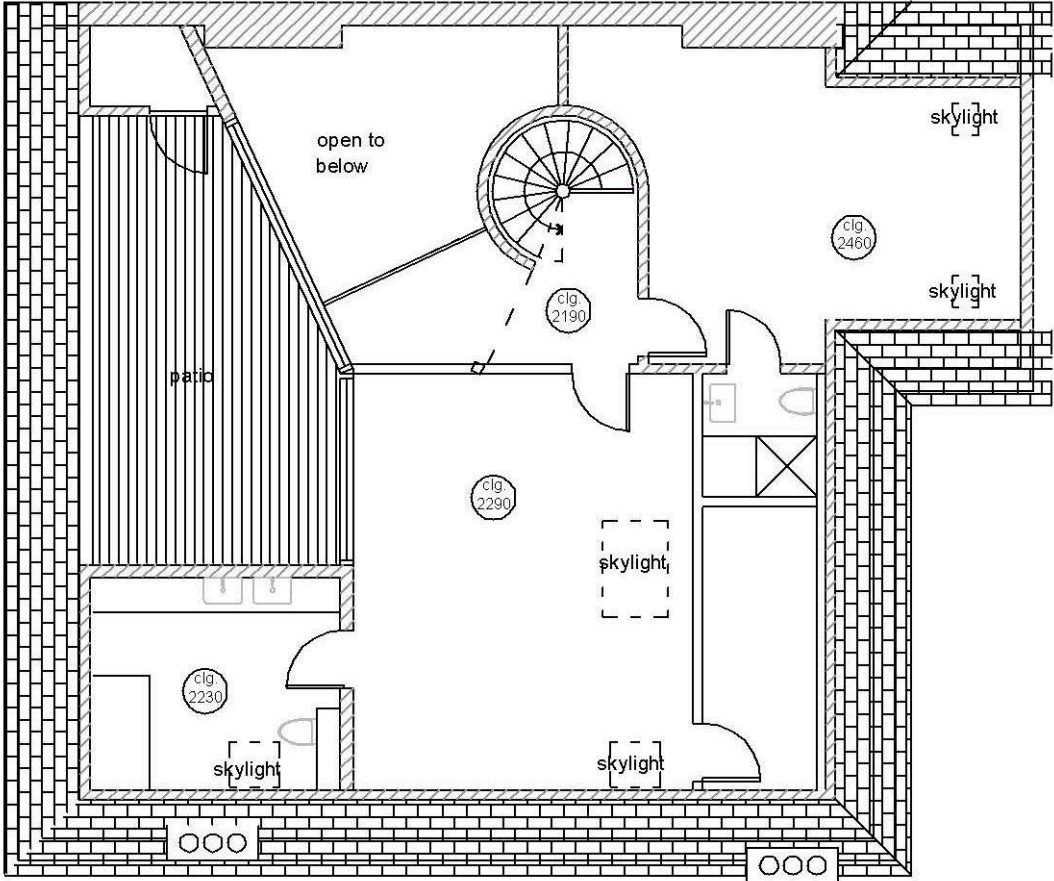

PLANNING APPLICATION

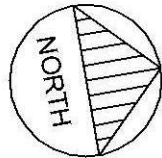


no.	changes	date
Tim Gale AIA April Cottage Woodside Lane, Lynnington SO41 8FJ		
proposed 2nd floor Flat 101 Canfield Gardens London NW6		
"3rd floor plan existing		
date 23.01.2023	eng. no.	revision
scale 1:100 (at A4)	3ex	

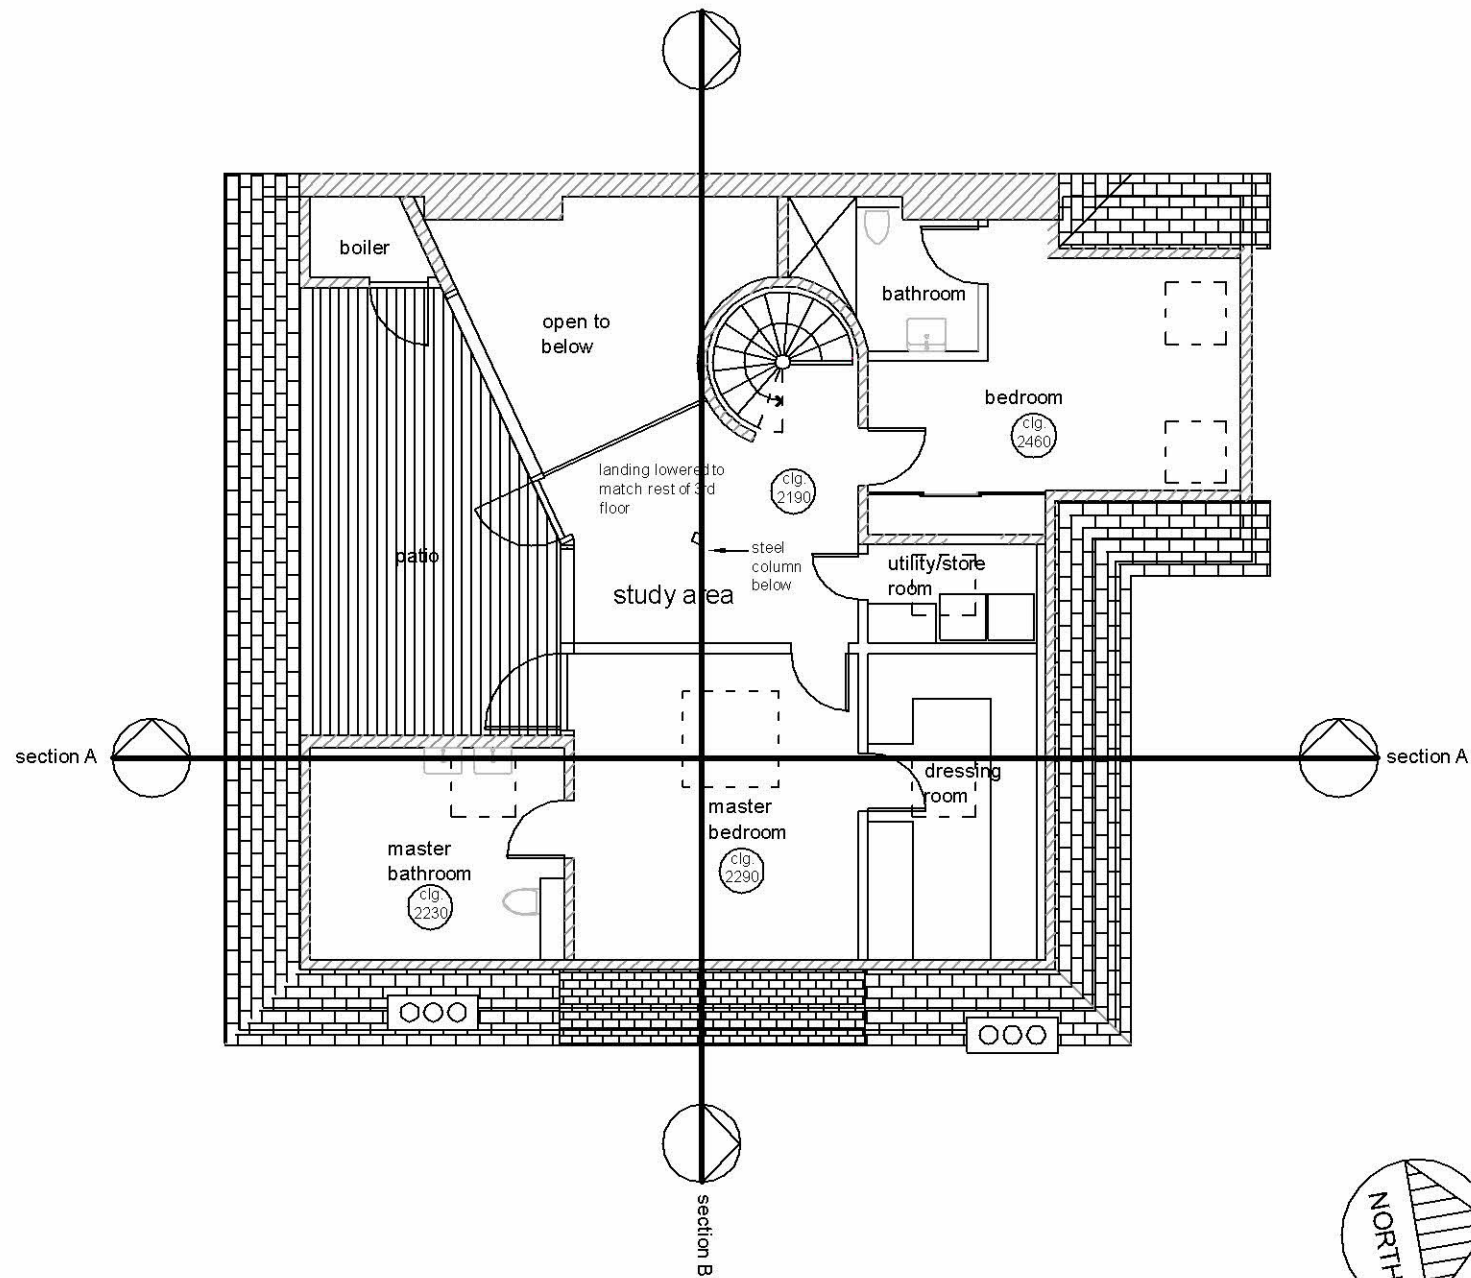


NOTES

no.	designer	date
Tim Gale AIA April Cottage Woodside Lane, Lymington SO41 8FJ		
project		
101 Canfield Gardens London NW6		
"3rd floor plan"		
date	22.05.23	draw. no.
scale	1:100 (at A4)	revision
		3

NOTES		
no.	change	date
Tim Gale AIA April Cottage Woodside Lane, Lynnington SO41 8FJ procd 2nd floor Flat 101 Canfield Gardens London NW6 "Existing roof plan" date 23.01.2023 eng. no. 4ex revisn		

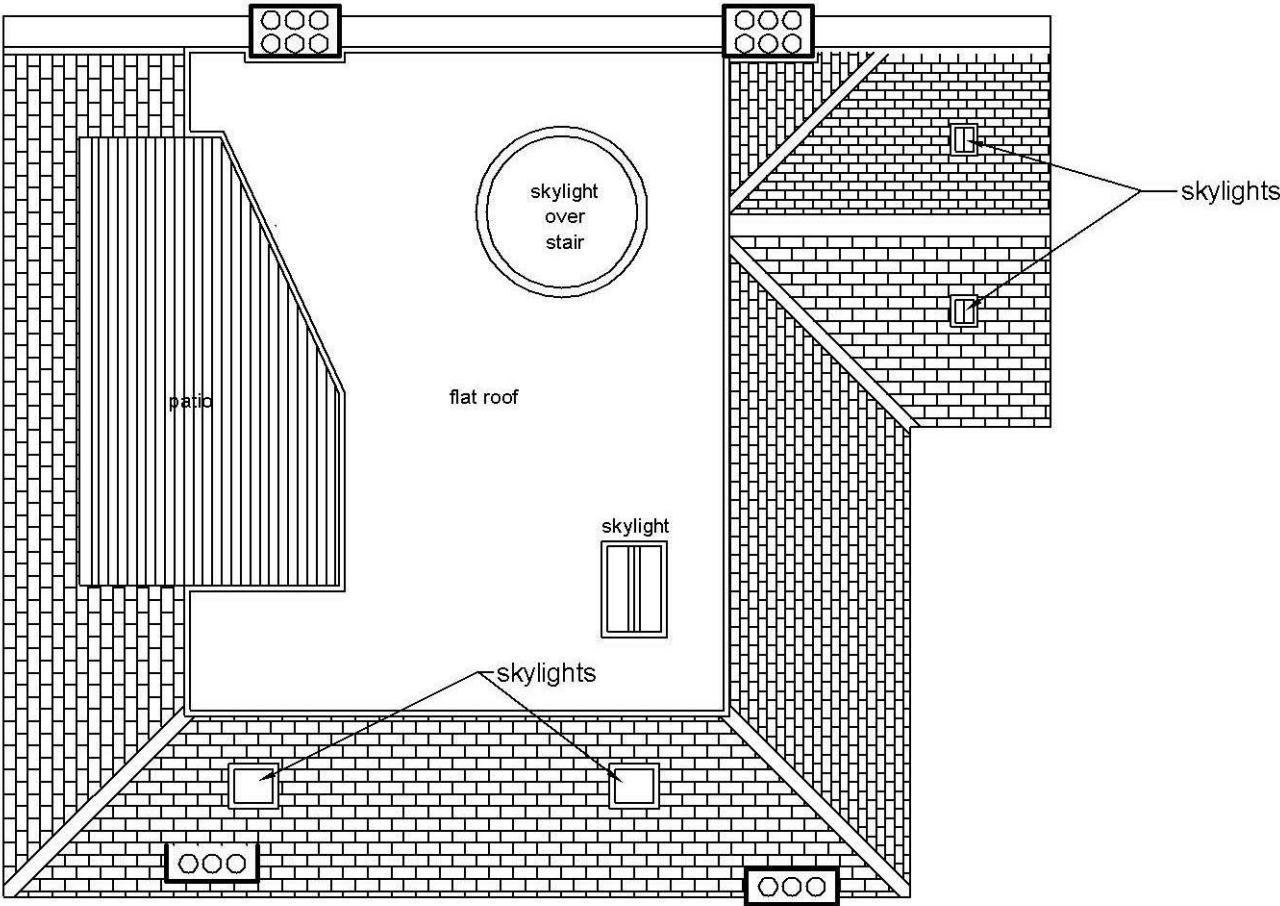


PLANNING APPLICATION

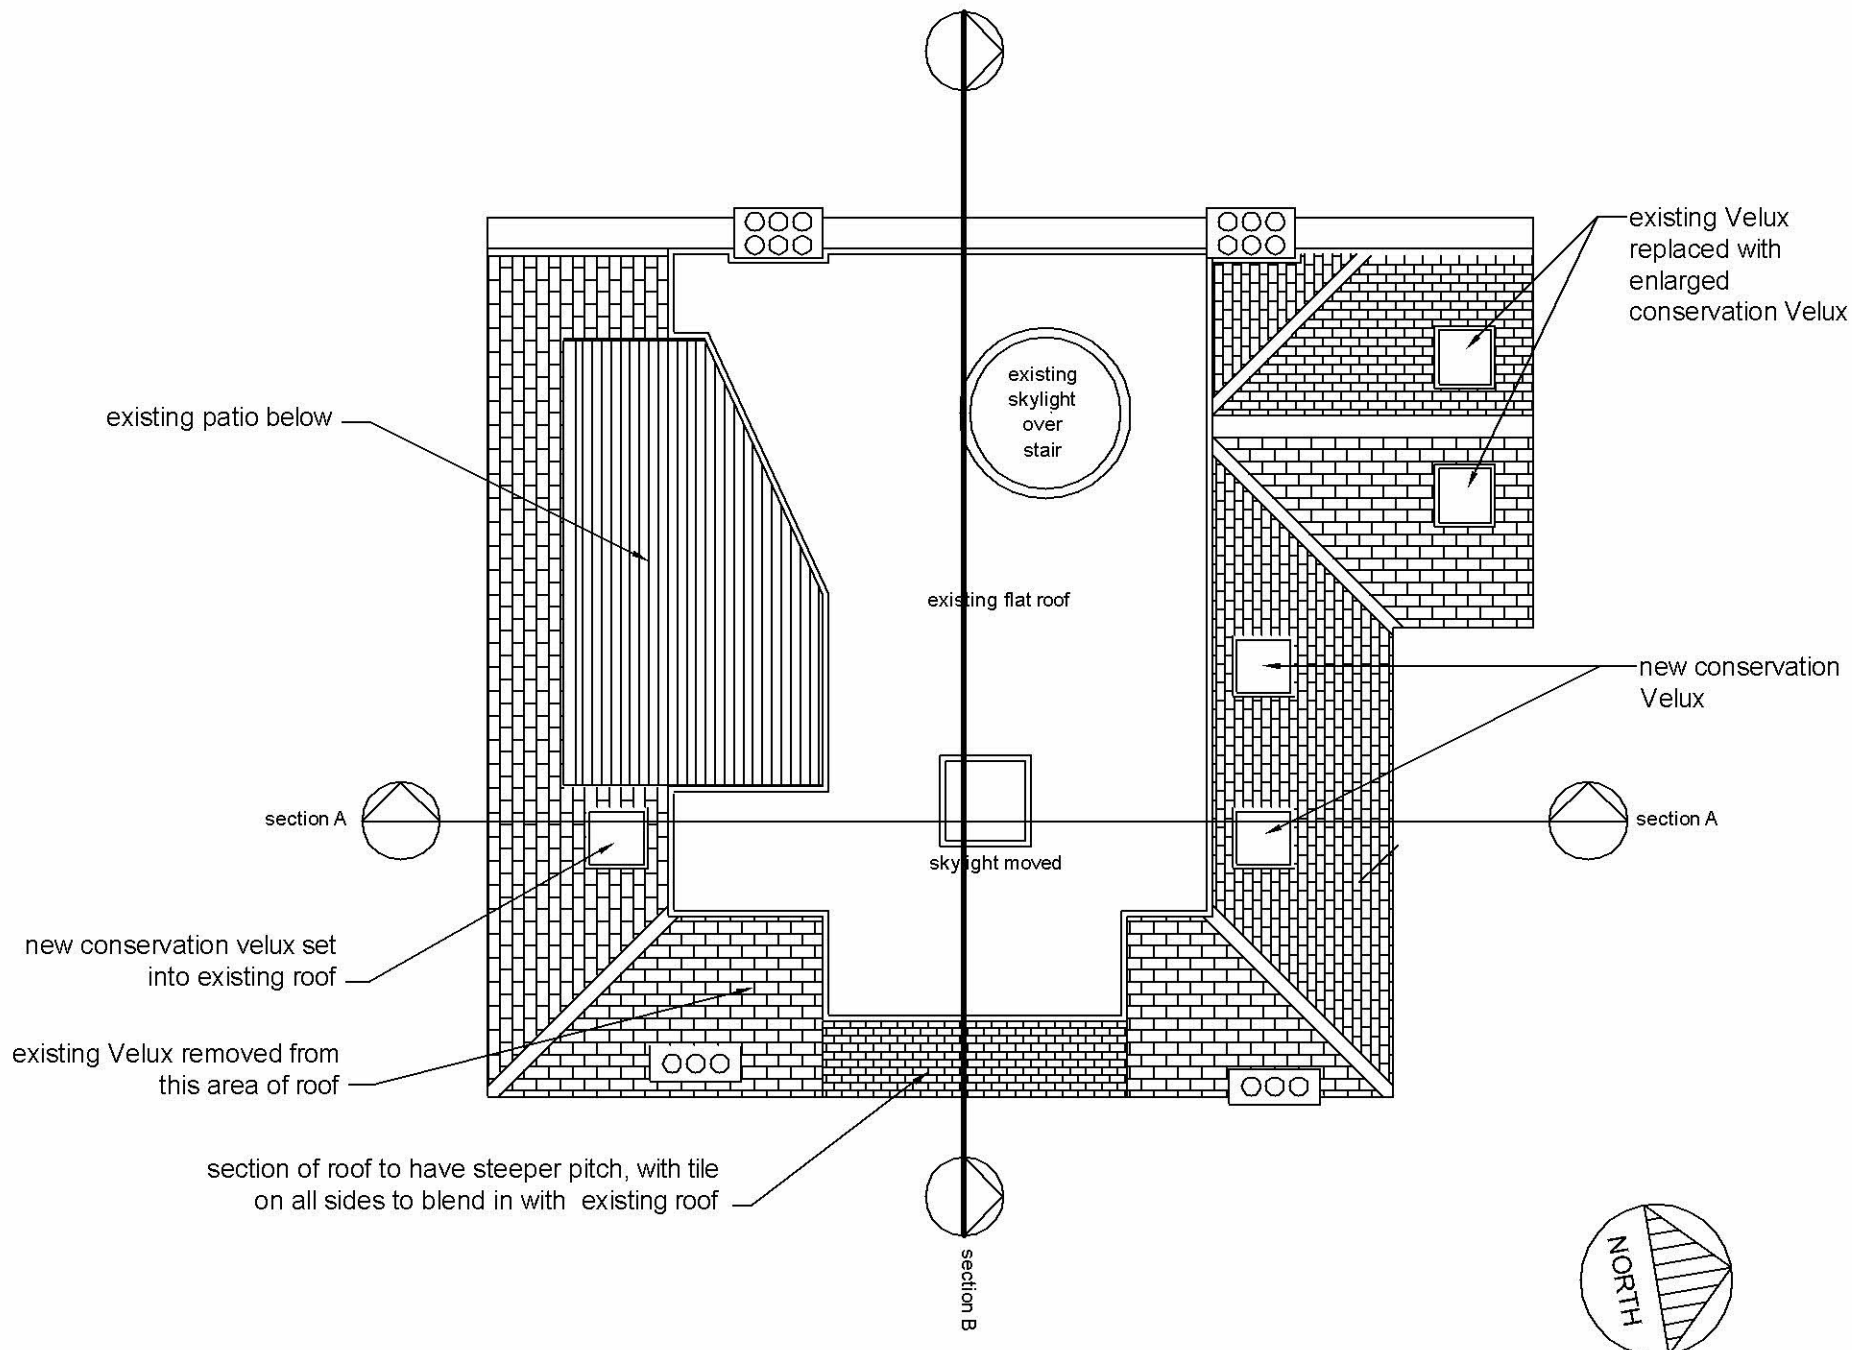

NOTES

- | | | |
|---|--|------------|
| C | 1. South elevation retained to remain unchanged to existing roofline.
2. Porch removed.
3. New conservation velux set into existing roofline. | 22.06.2023 |
| B | 1. East dormer removed and replaced with existing roof with tile on sides to match existing.
2. South dormer removed and replaced with existing roof with tile on sides to match existing.
3. Porch introduced to re-determine outline of original roof. | 26.04.2023 |
| A | 1. Size of side (east) dormer reduced.
2. Skylight to side dormer reduced.
3. A new section of ridge introduced beside south dormer.
4. All existing rooflight to be conservation style Velux. | 03.04.2023 |


no.	changes	date
Tim Gale AIA April Cottage Woodside Lane, Lynnington SO41 8FJ		
101 Canfield Gardens London NW6		
"Roof plan"		
date	drawn no.	revision
03.04.23		4
scale	C	
1:100 (at A4)		

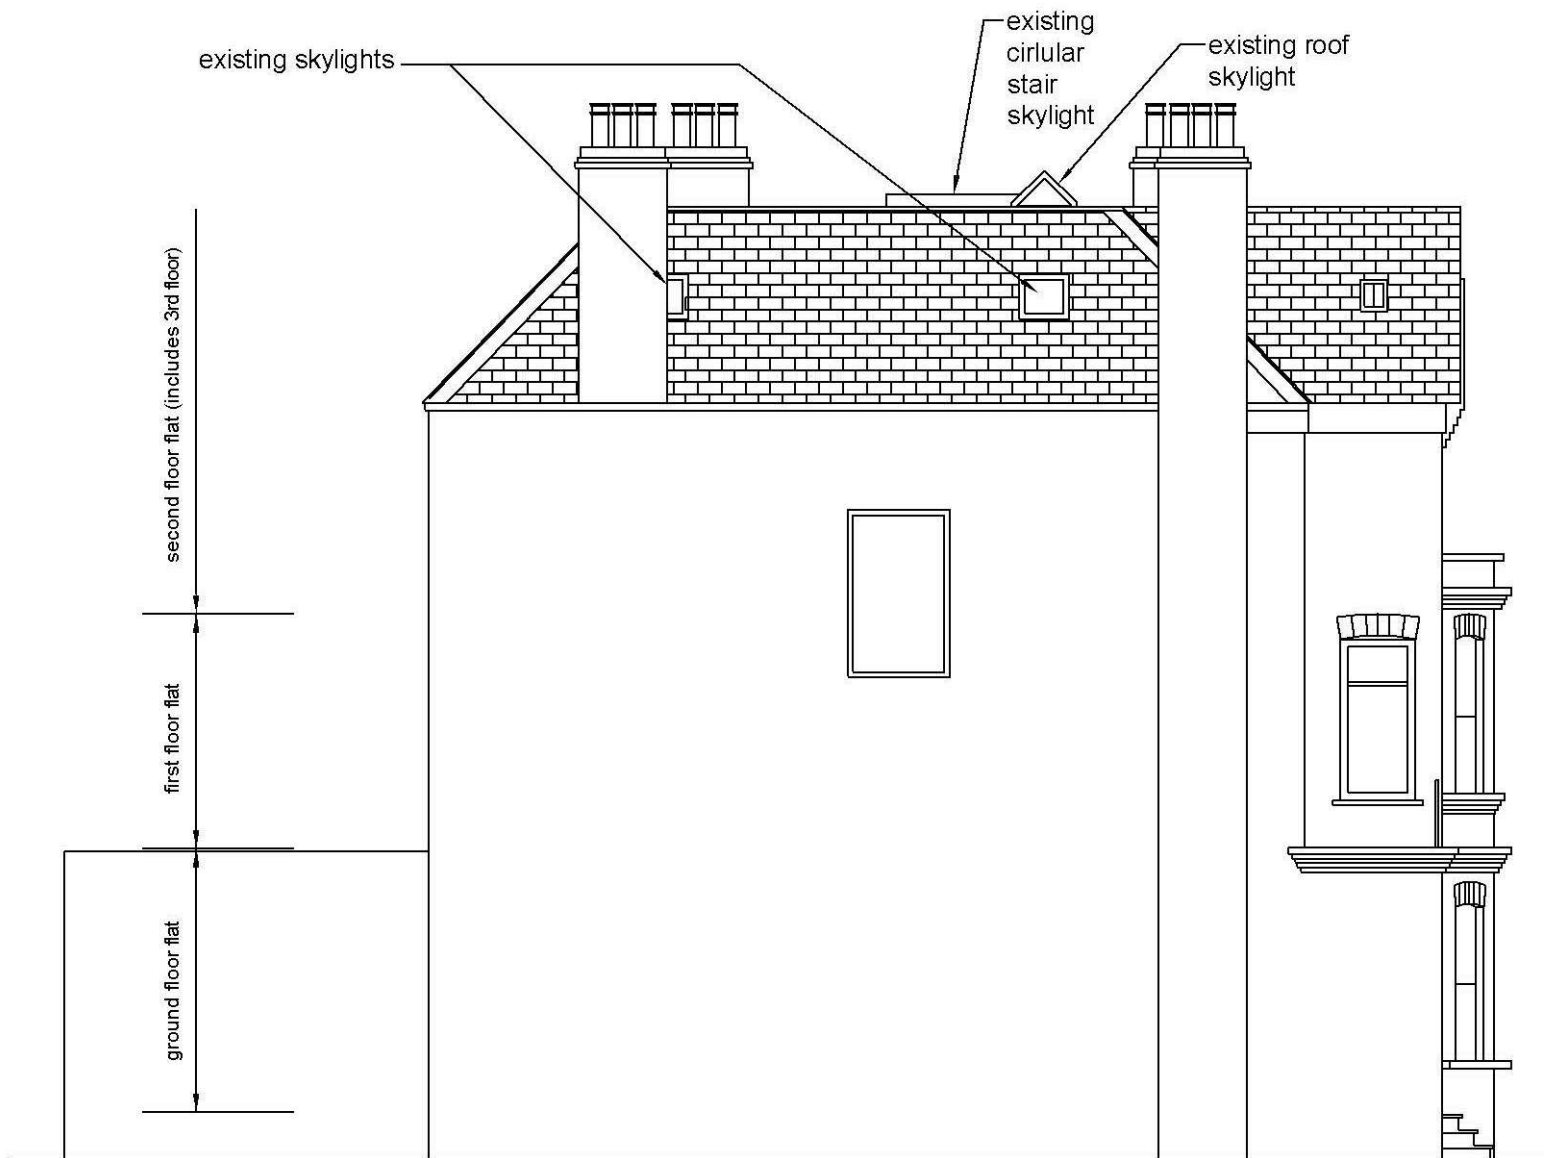

NOTES

PLANNING APPLICATION

no.	changes	date
Tim Gale AIA April Cottage Woodside Lane, Lynnington SO41 8FJ		
project 2nd floor Flat 101 Canfield Gardens London NW6		
"Existing elevation East		
date 23.01.2023	eng. no.	revision
scale 1:100 (at A4)	6ex	

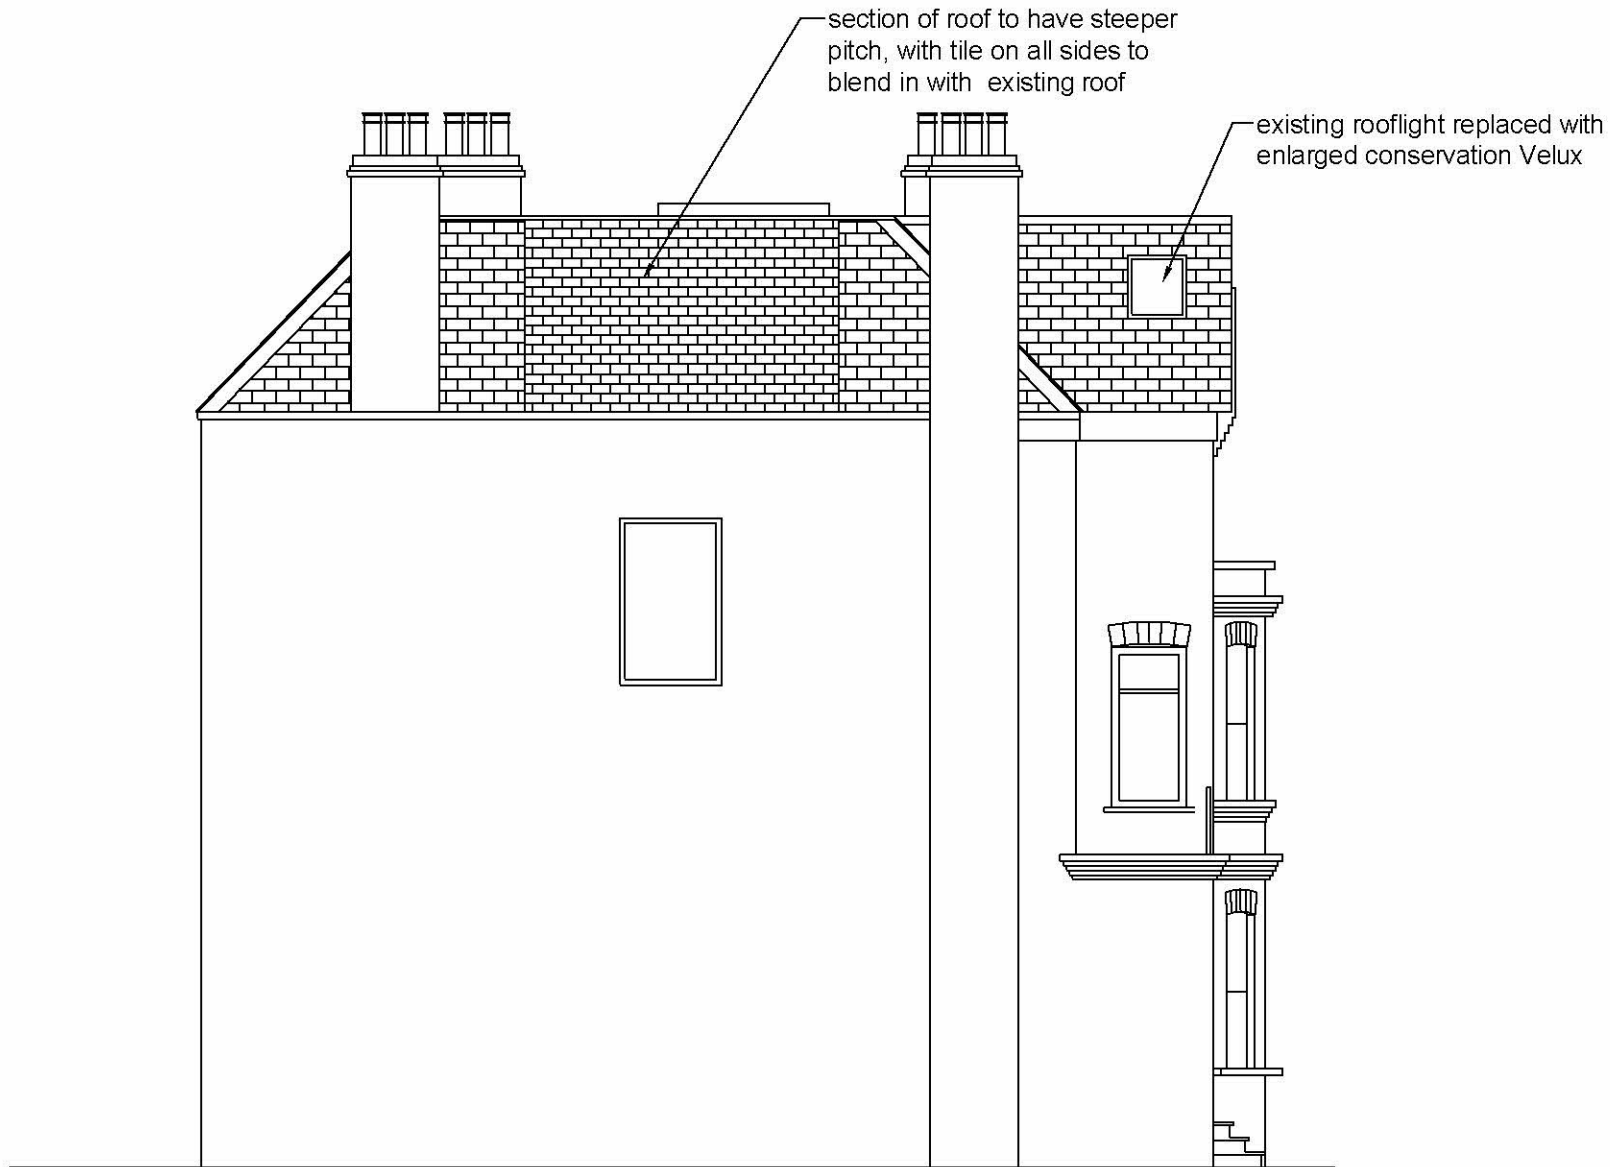

NOTES

C 1. Roof on south side to be retained as is. 22/06/2022

A 1. The dormer removed, and replaced by a section of roof with increased pitch to fit on all sides to match existing. 2. South dormer removed, and replaced by a section of roof with increased pitch, with the on all sides to match existing. 28/04/2022

A 1. Size of side dormer removed to match the position of the south dormer. 2. Baylight in side dormer removed. 3. All existing rooflight to be conservation Velux design. 03/04/2022

no.	changes	date
-----	---------	------

Tim Gale AIA
April Cottage
Woodside Lane, Lynnington
SO41 8FJ

101 Canfield Gardens
London NW6

"East elevation"

date 03.04.23	drawn by 6	checked by C
scale 1:100 (at A4)		

0 1m 2m 3m 4m

NOTES



PLANNING APPLICATION

no.	changes	date
Tim Gale AIA April Cottage Woodside Lane, Lynnington SO41 8FJ		
proposed 2nd floor Flat 101 Canfield Gardens London NW6		
"Existing elevation North		
date 23.01.2023	eng. no.	revision
scale 1:100 (at A4)	5ex	



NOTES



1. The dormer removed and replaced with existing roof, with the on-site to match existing. 28/04/2023

1. Size of side (and 2 dormer) reduced. 2. Skylights in side dormer removed. 3. Skylights to be removed to be replaced with existing roof. 4. All existing rooflights to be conservation style. 03/04/2023


Tim Gale AIA
April Cottage
Woodside Lane, Lymington
SO41 8FJ

101 Canfield Gardens
London NW6

"North elevation"



date: 03.04.23	drawn by: 5	checked by: B
scale: 1:100 (at A4)		

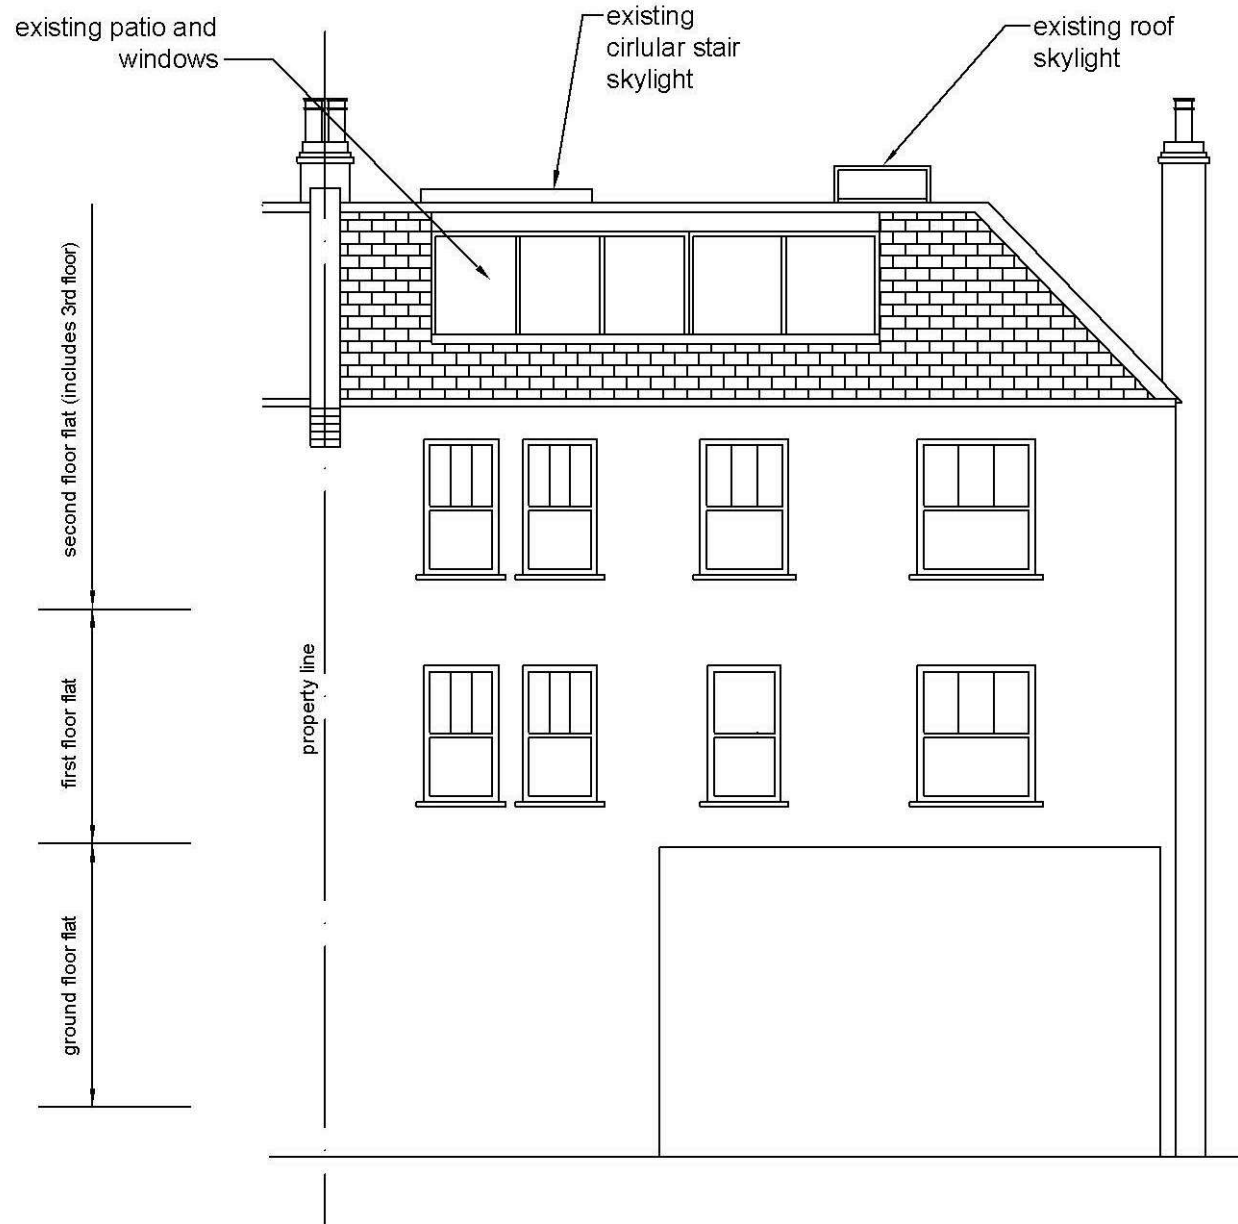

NOTES

PLANNING APPLICATION

no.	changes	date
Tim Gale AIA April Cottage Woodside Lane, Lynnington SO41 8FJ		
proposed 2nd floor Flat 101 Canfield Gardens London NW6		
"Existing elevation East		
date	des. no.	revision
23.01.2023		7ex
scale	1:100 (at A4)	





NOTES

C 1. Remove all south elevation render as existing.
2. New conservation Velux: finish others installed into existing.
3. Pergola removed.

22/06/2023

B 1. The former removed, and replaced by a section of roof with increased pitch to the on all sides to match existing.
2. South former removed, and replaced by a section of roof with increased pitch to the on all sides to match existing.
3. Pergola installed, the front entrance which is located, the outline of the original roof.

26/04/2023

A 1. Size of side (new) former removed.
2. Skylight in side former removed.
3. A new section of coping installed beside south former.

02/04/2023

no. changes date
Tim Gale AIA
April Cottage
Woodside Lane, Lymington
SO41 8FJ


project
101 Canfield Gardens
London NW6

"South elevation"


date 03.04.23	drawn by 7	checked by C
scale 1:100 (at A4)		



NOTES

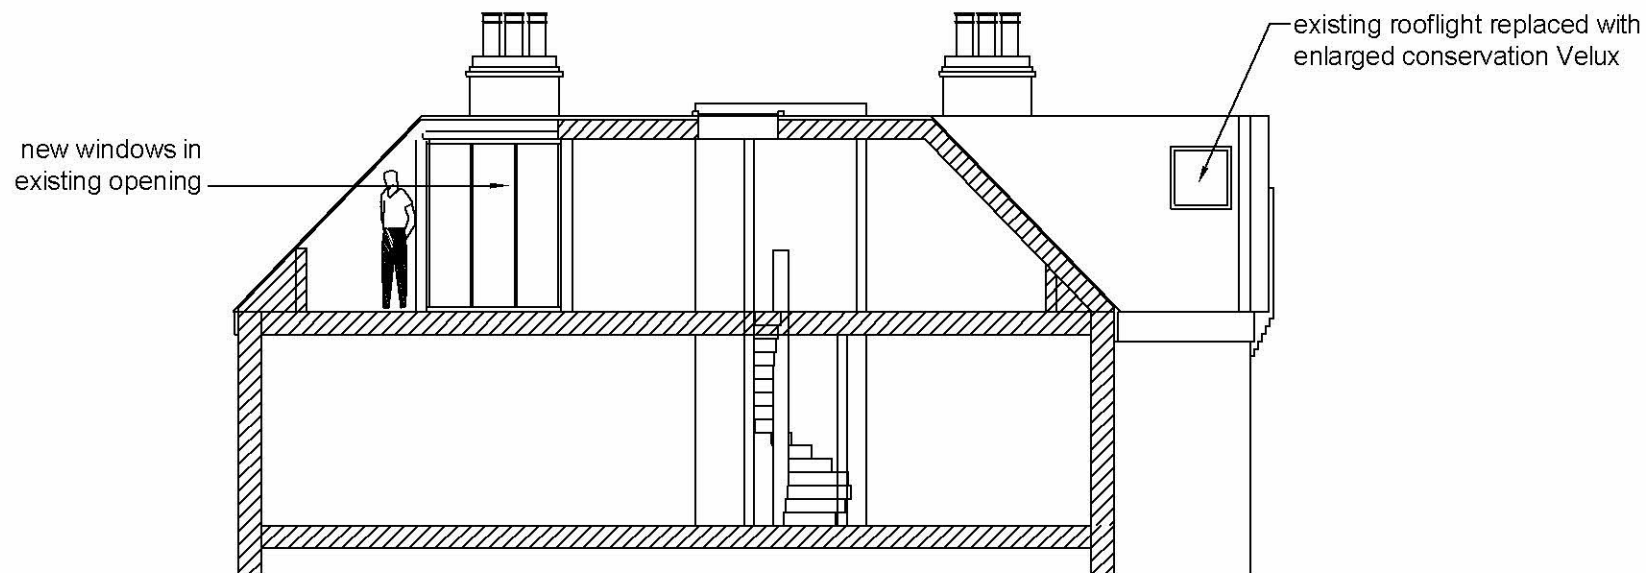

SECTION A (NORTH-SOUTH)

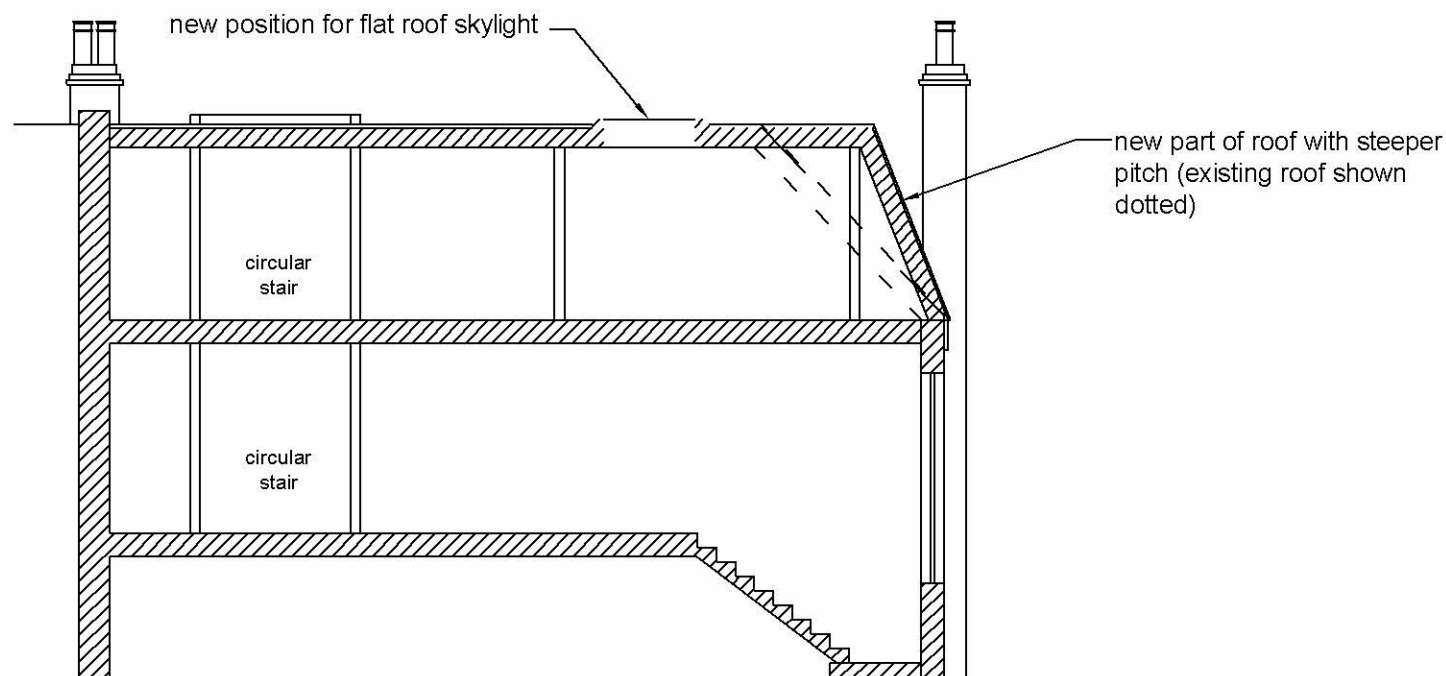

SECTION B (EAST-WEST)



no. changes date		
Tim Gale AIA April Cottage Woodside Lane, Lynnington SO41 8FJ		
101 Canfield Gardens London NW6		
"Section N-S Section E-W		
22.05.23	8	-
1:100 (at A4)		