


Existing North Elevation
Scale 1:100 @ A1

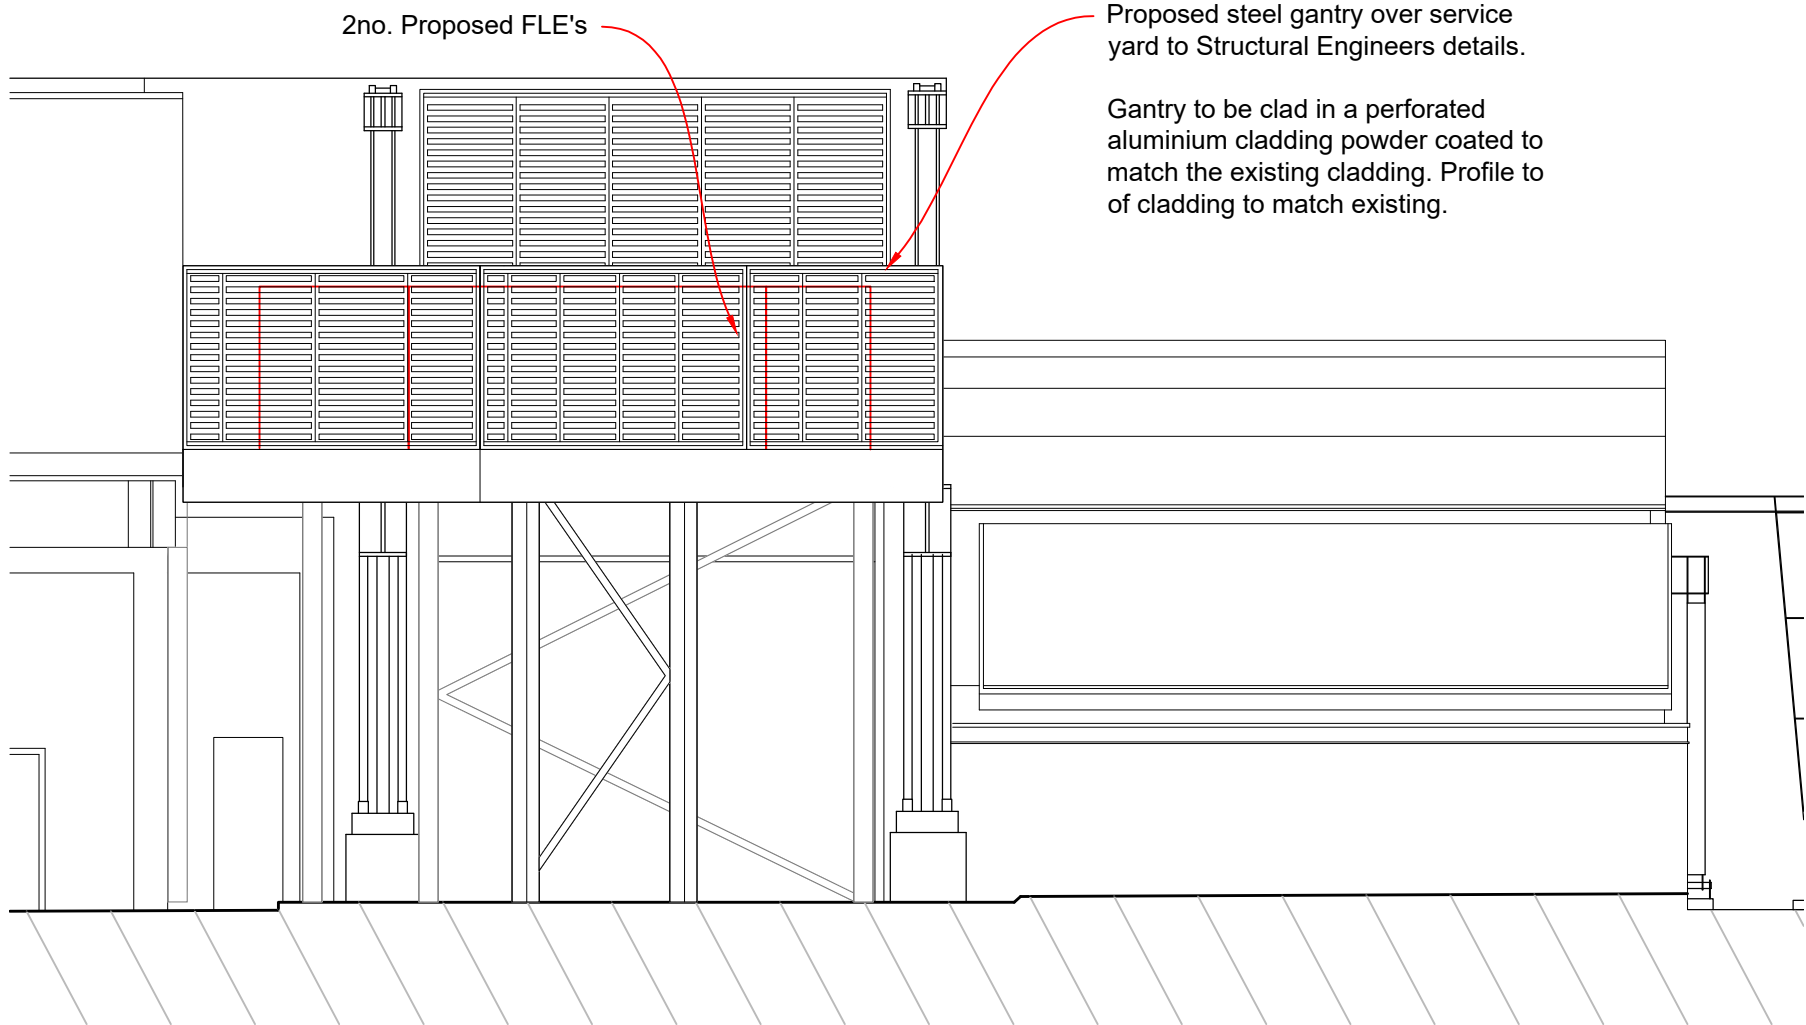


Proposed North Elevation
Scale 1:100 @ A1




Image of the proposed gantry location




Example image of gantry access door

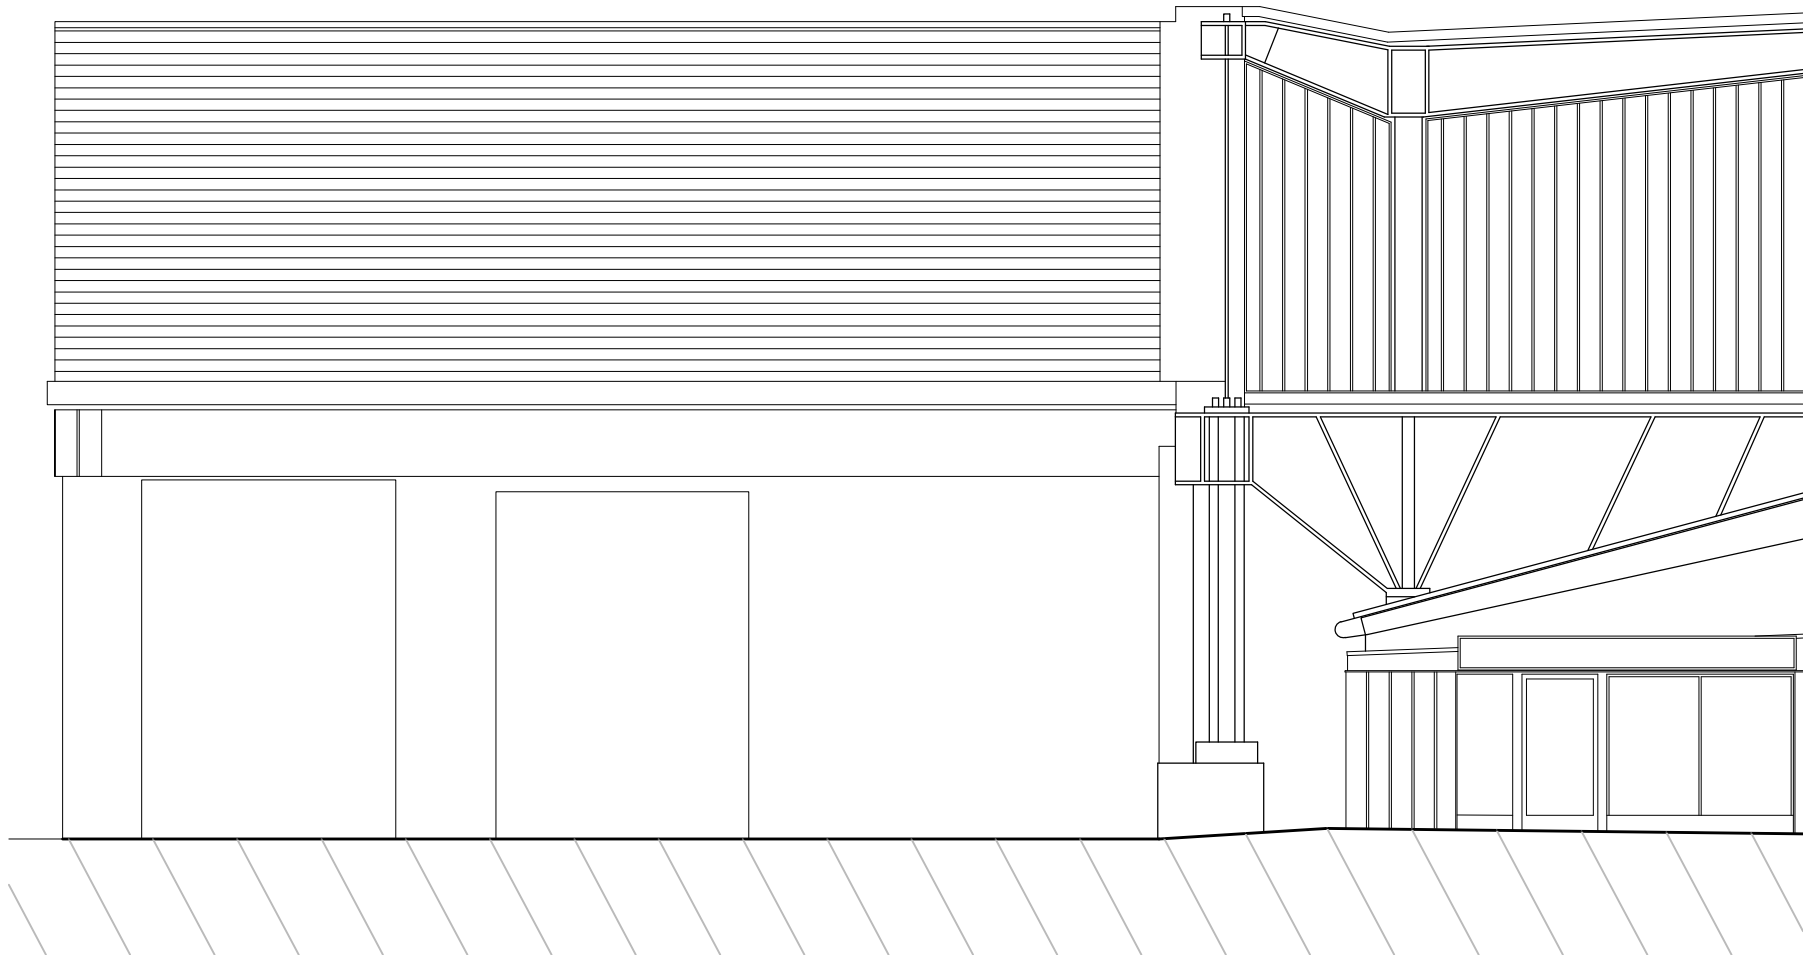

Existing West Elevation
Scale 1:100 @ A1

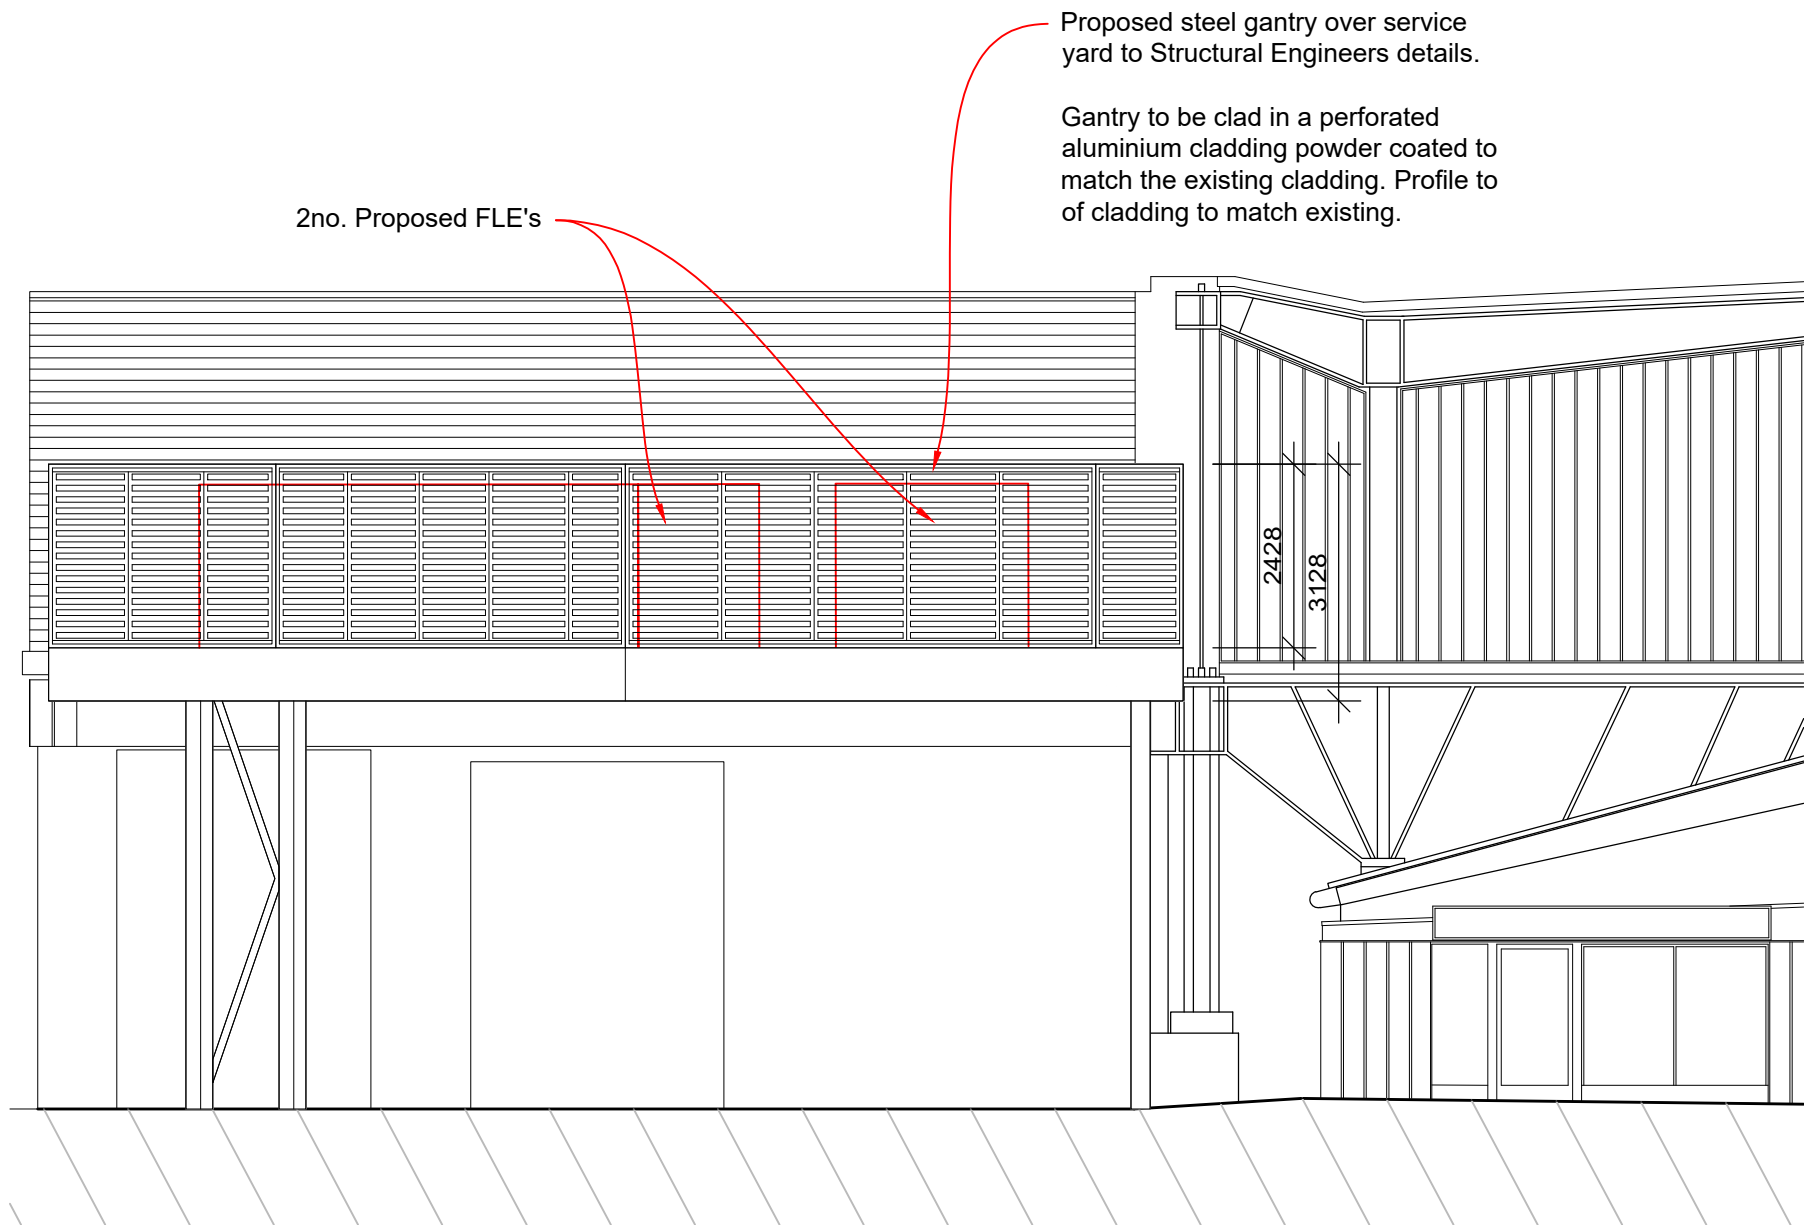

Proposed West Elevation
Scale 1:100 @ A1

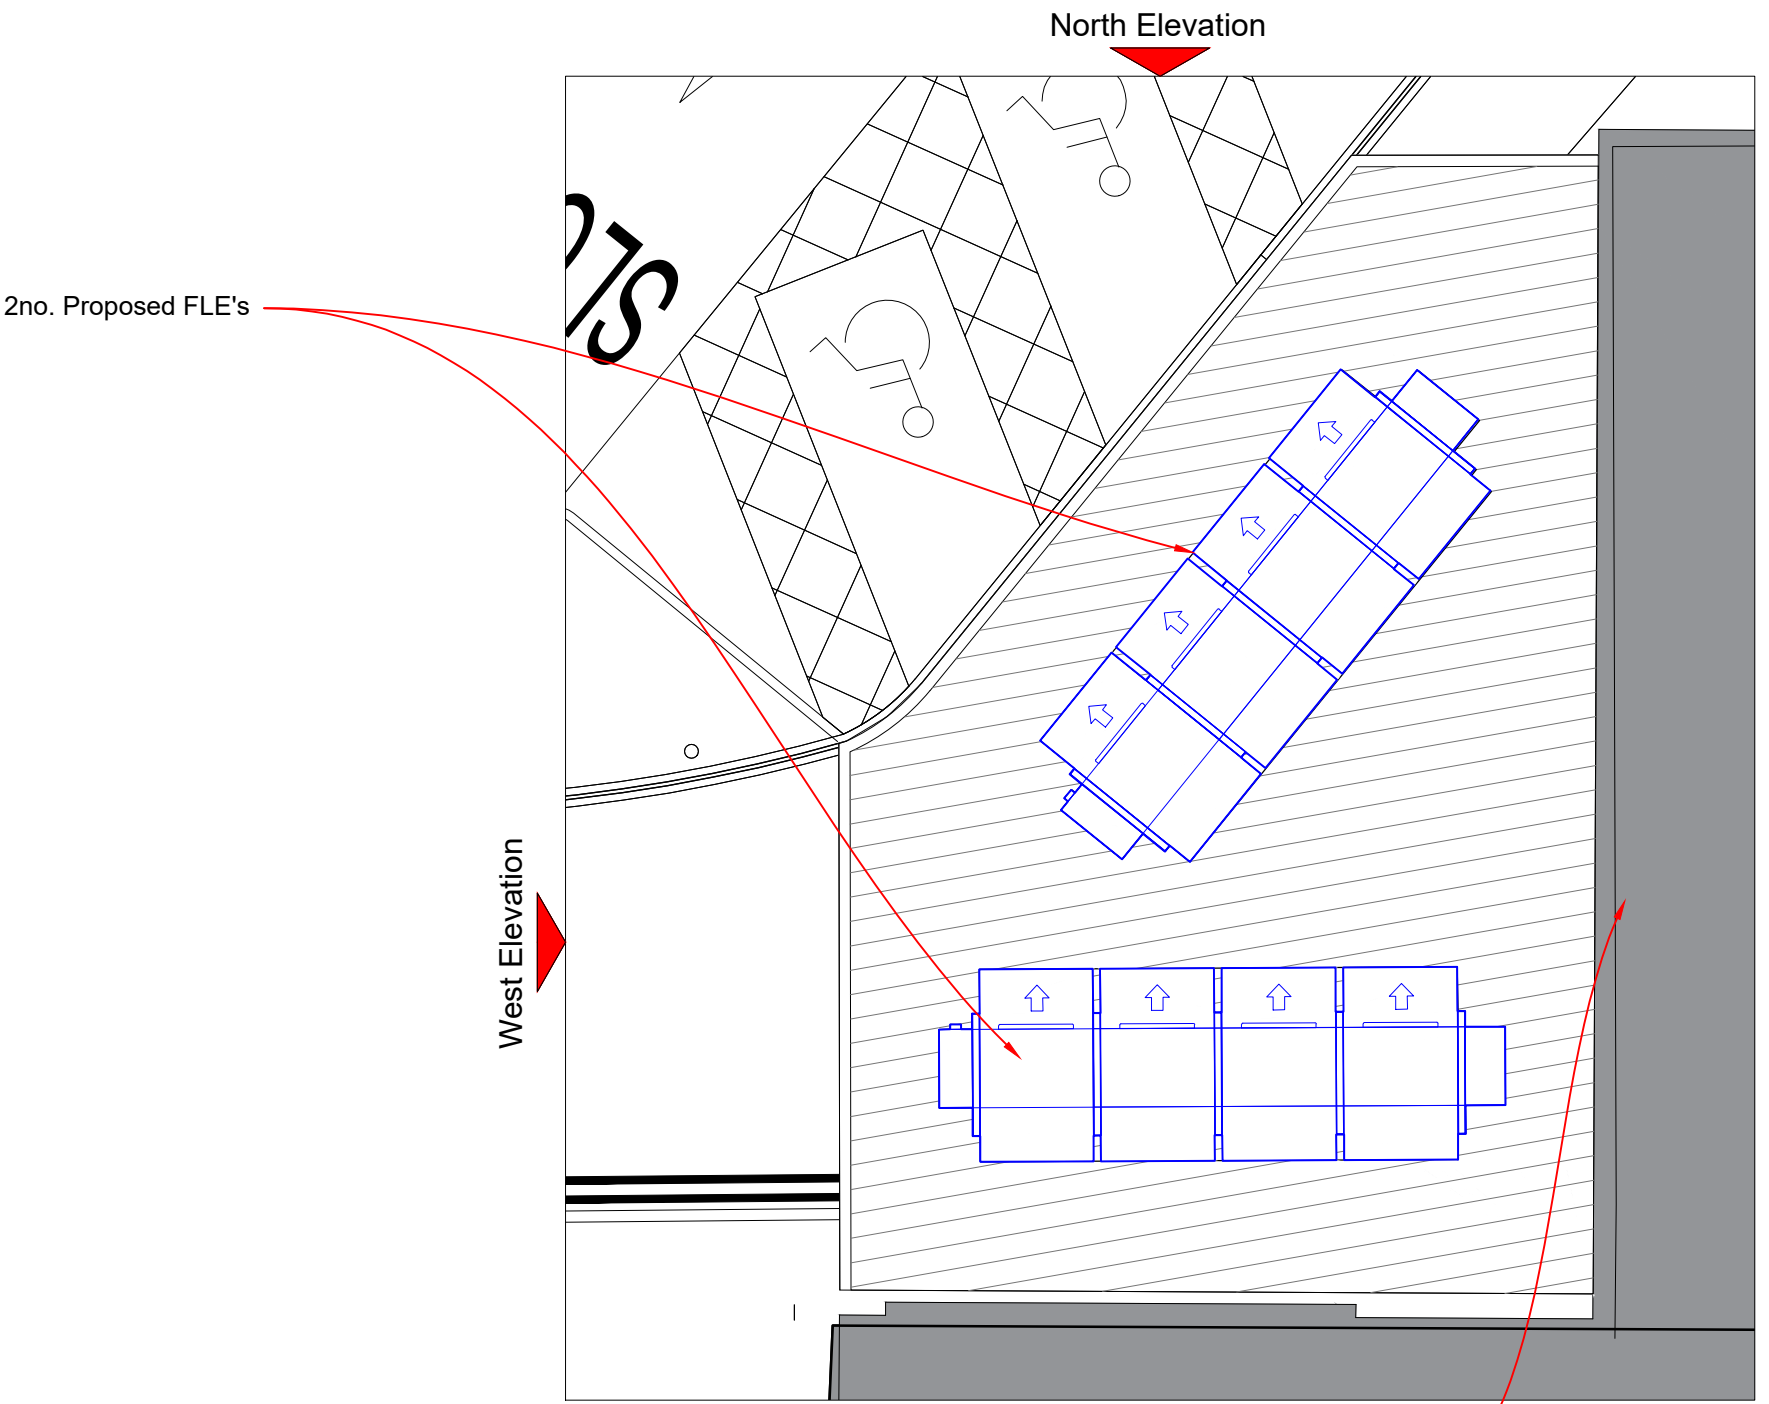

Proposed Gantry Plan
Scale 1:100 @ A1

First floor access through the existing building. Door to and detailing to match existing see image above

NOTE:
FOR FURTHER DETAILS OF THE PROPOSED STRUCTURAL GANTRY PLEASE REFER TO DRAWING
AS-2127-GDP_Z01_02_SK_S_2803 and
AS-2127-GDP_Z01_02_SK_S_2808

NOTE:
FOR FURTHER DETAILS OF THE PROPOSED PLANT PLEASE REFER TO DRAWING
2127_0194_RAC_Z01_GF_DR_N_555_Rev04