


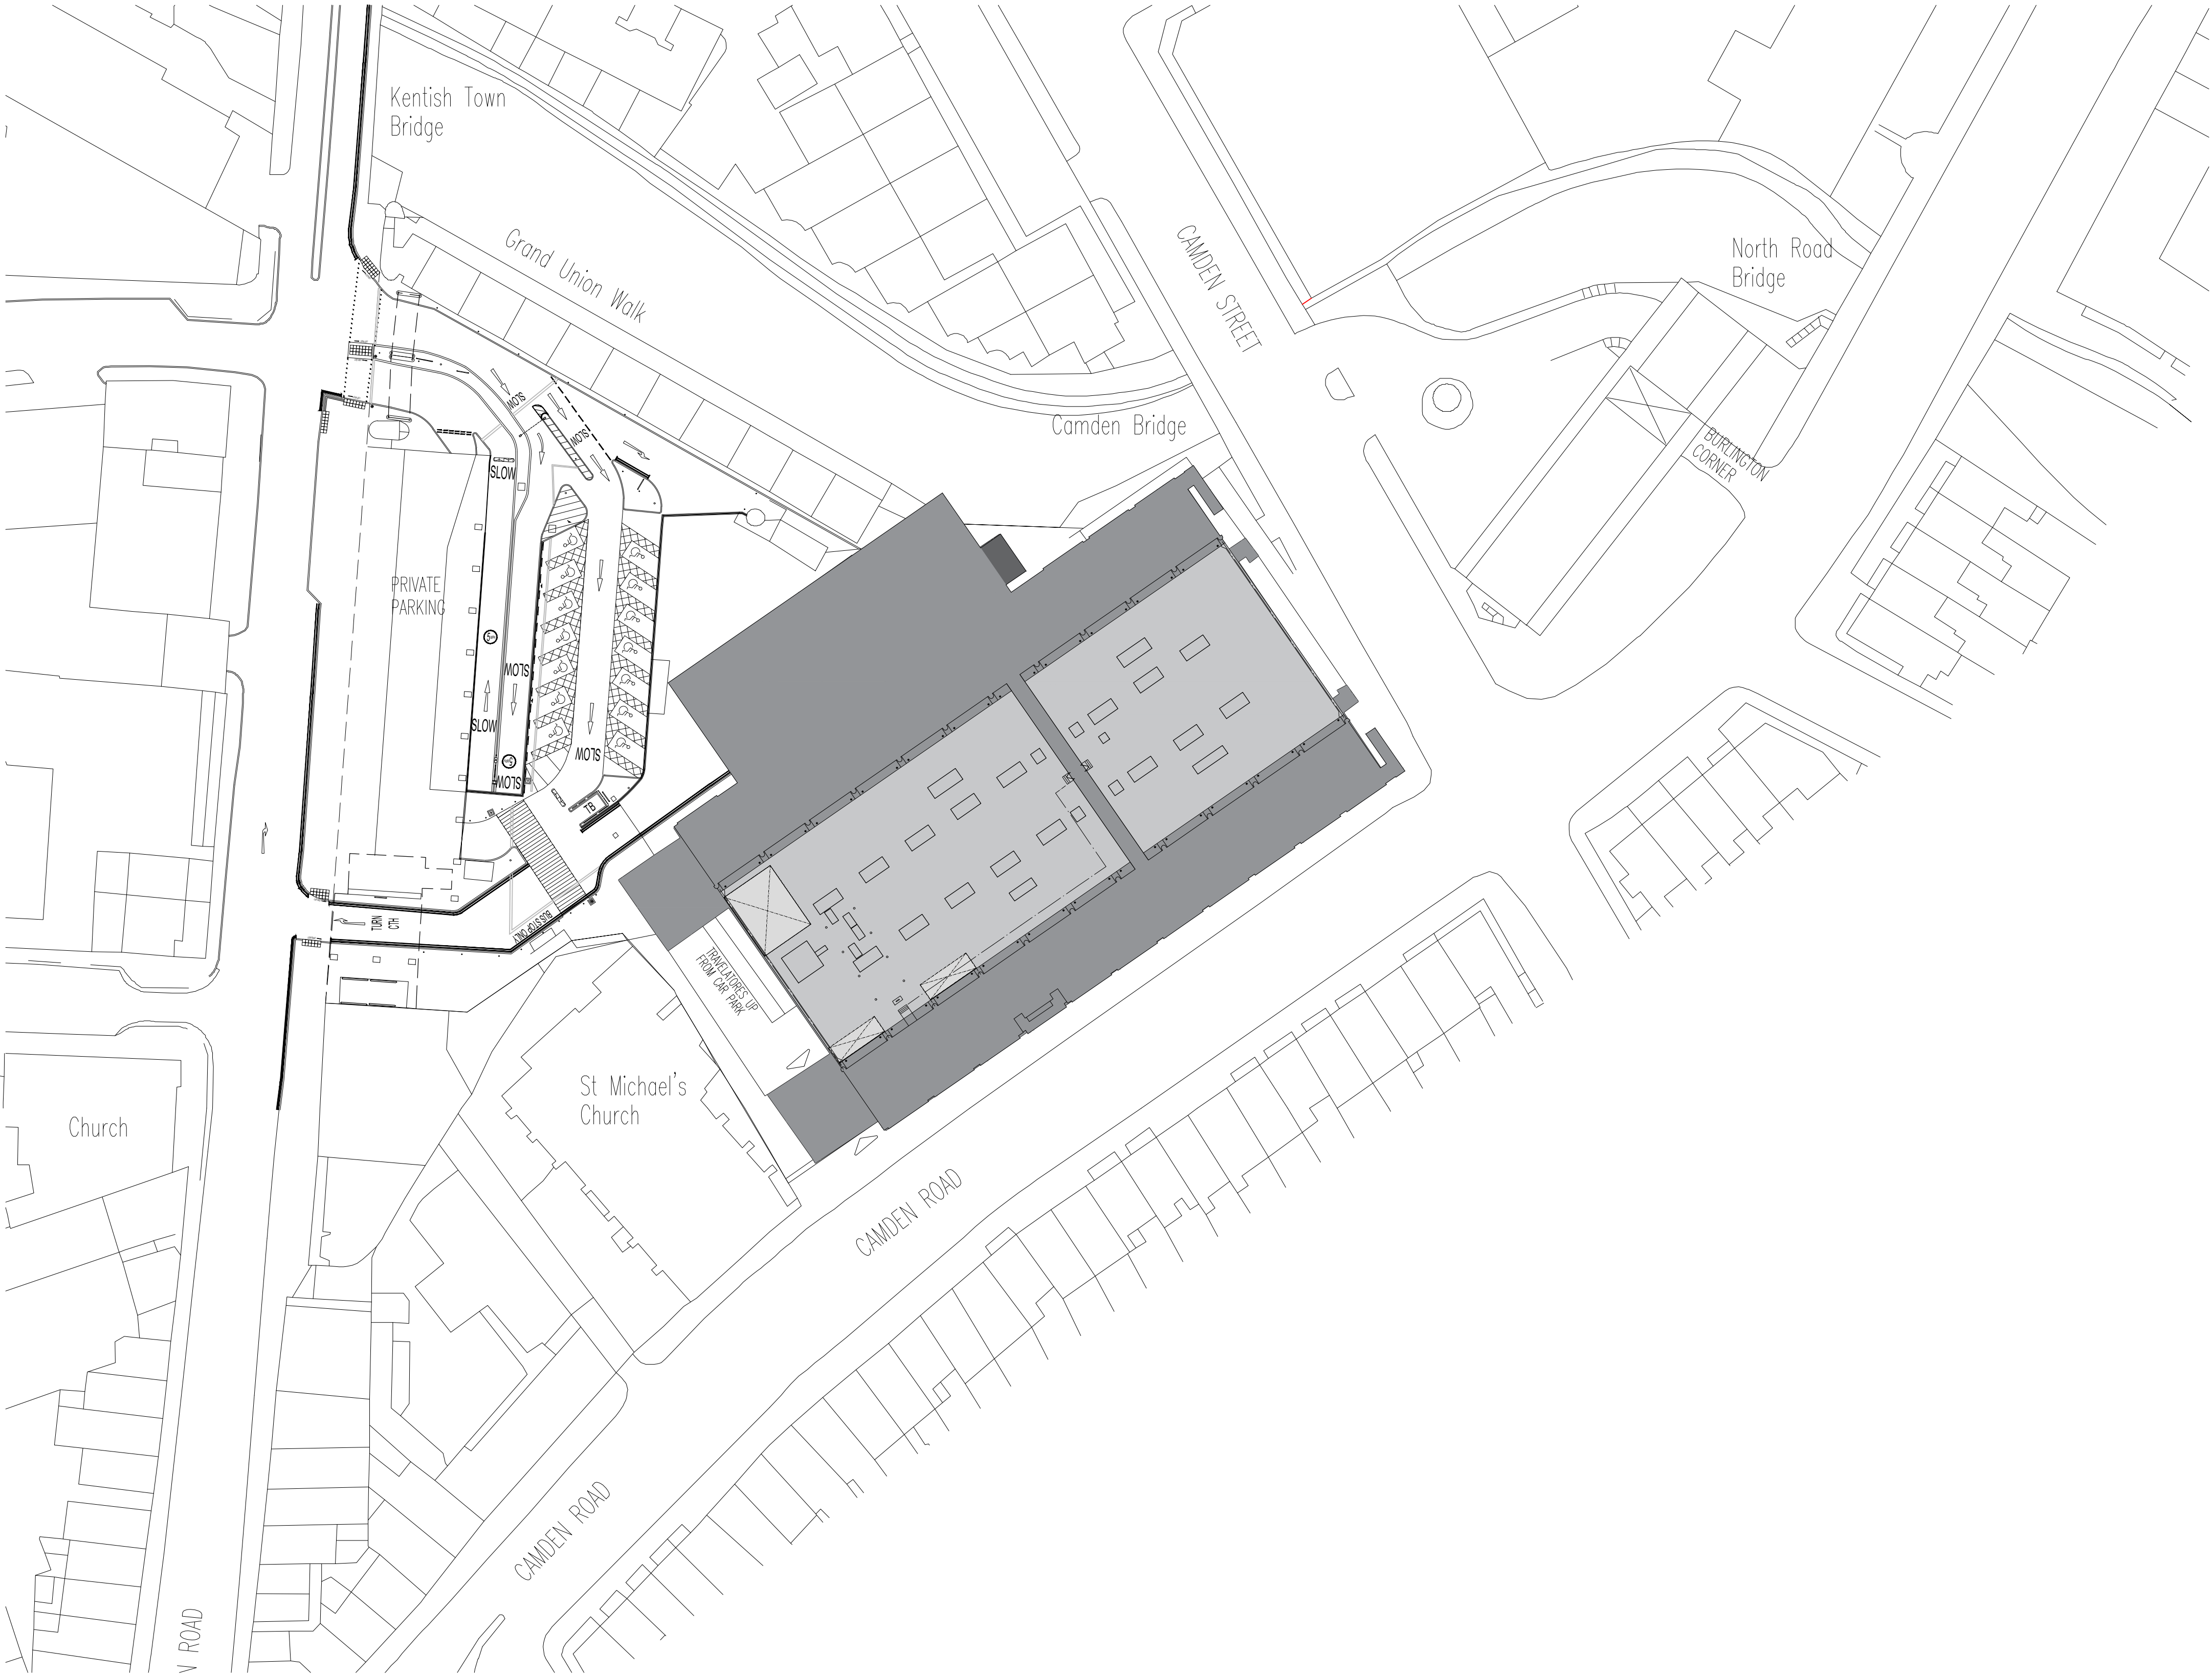

Existing Site Plan
Scale 1:500 @ A1