



STUDIO HALLETT IKE

info@studiohallettike.co.uk
www.studiohallettike.co.uk

All dimensions and levels to be verified on site by contractor. Any errors to be reported immediately to the architect prior to construction or fabrication. Unless otherwise indicated, this drawing is for information only. The contractor is to advise on all details and ensure stability and strength of construction. The contractor to provide setting out drawings for approval prior to construction. All services to Local Authorities, BCO and Environmental Health regulations and to Engineers details. All structure to Structural Engineers details and Local Authority and BCO regulations. All construction and materials to comply with current Building and Fire Regulations.

Contractor to check if this drawing is the latest revision prior to construction and to remove all previous revisions from site/circulation.
To be read in conjunction with consultant drawings.
Do not scale from this drawing for construction purposes.
Use figured dimensions only. All dimensions in mm unless otherwise stated.

Project Name	39A Goldhurst Terrace
Job No.	024
Client	Felix Blofeld Molle

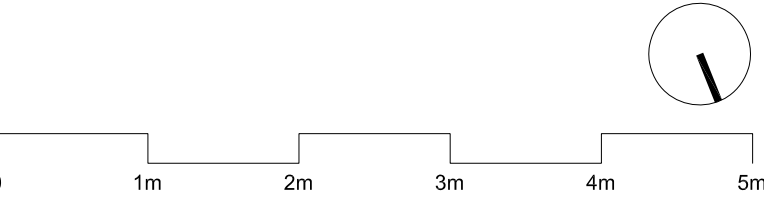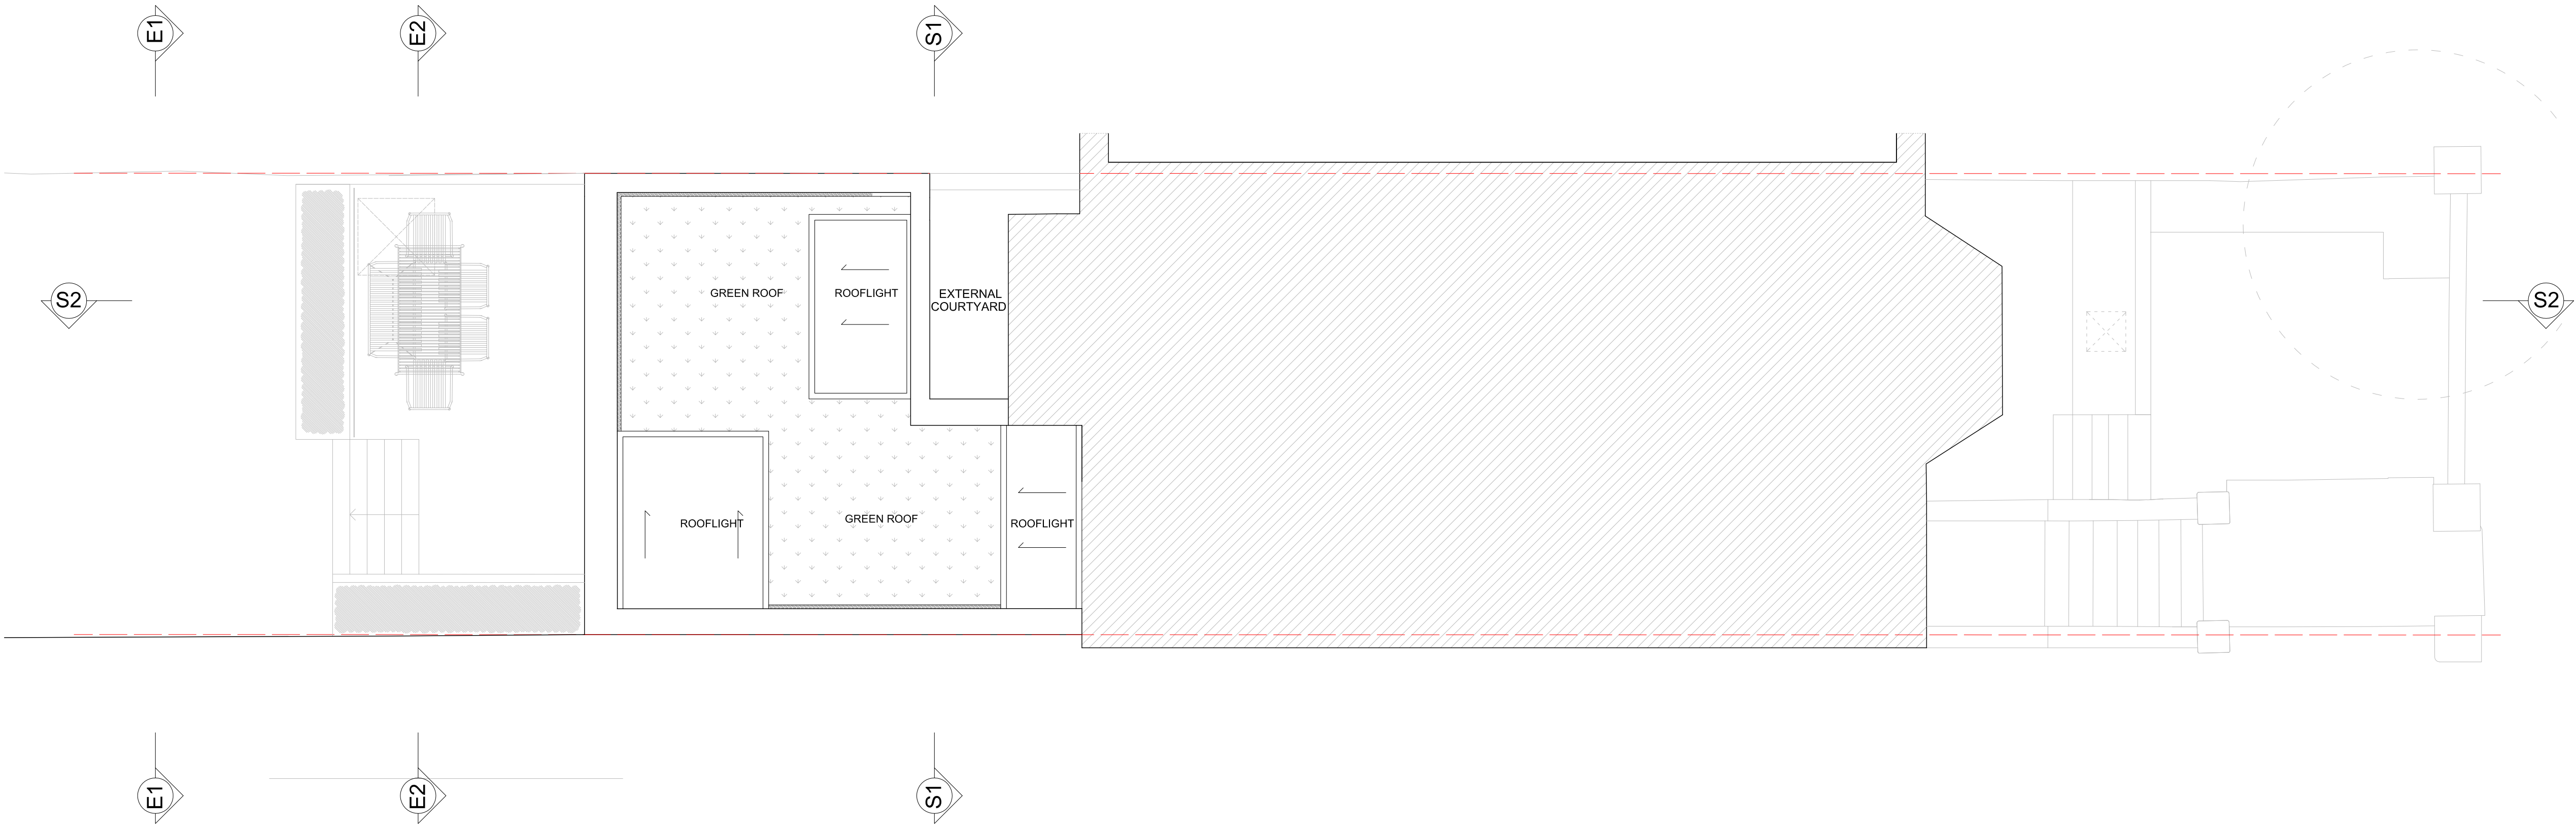

Status		
DESIGN		
REV	DATE	DESC
01	22.05.23	PLANNING

Title
PROPOSED ROOF PLAN

Scale	Date	Drawn
1:50@A1	04.10.22	MI

Drawing No.	Rev
024_2002	01