





Existing Rear Elevation

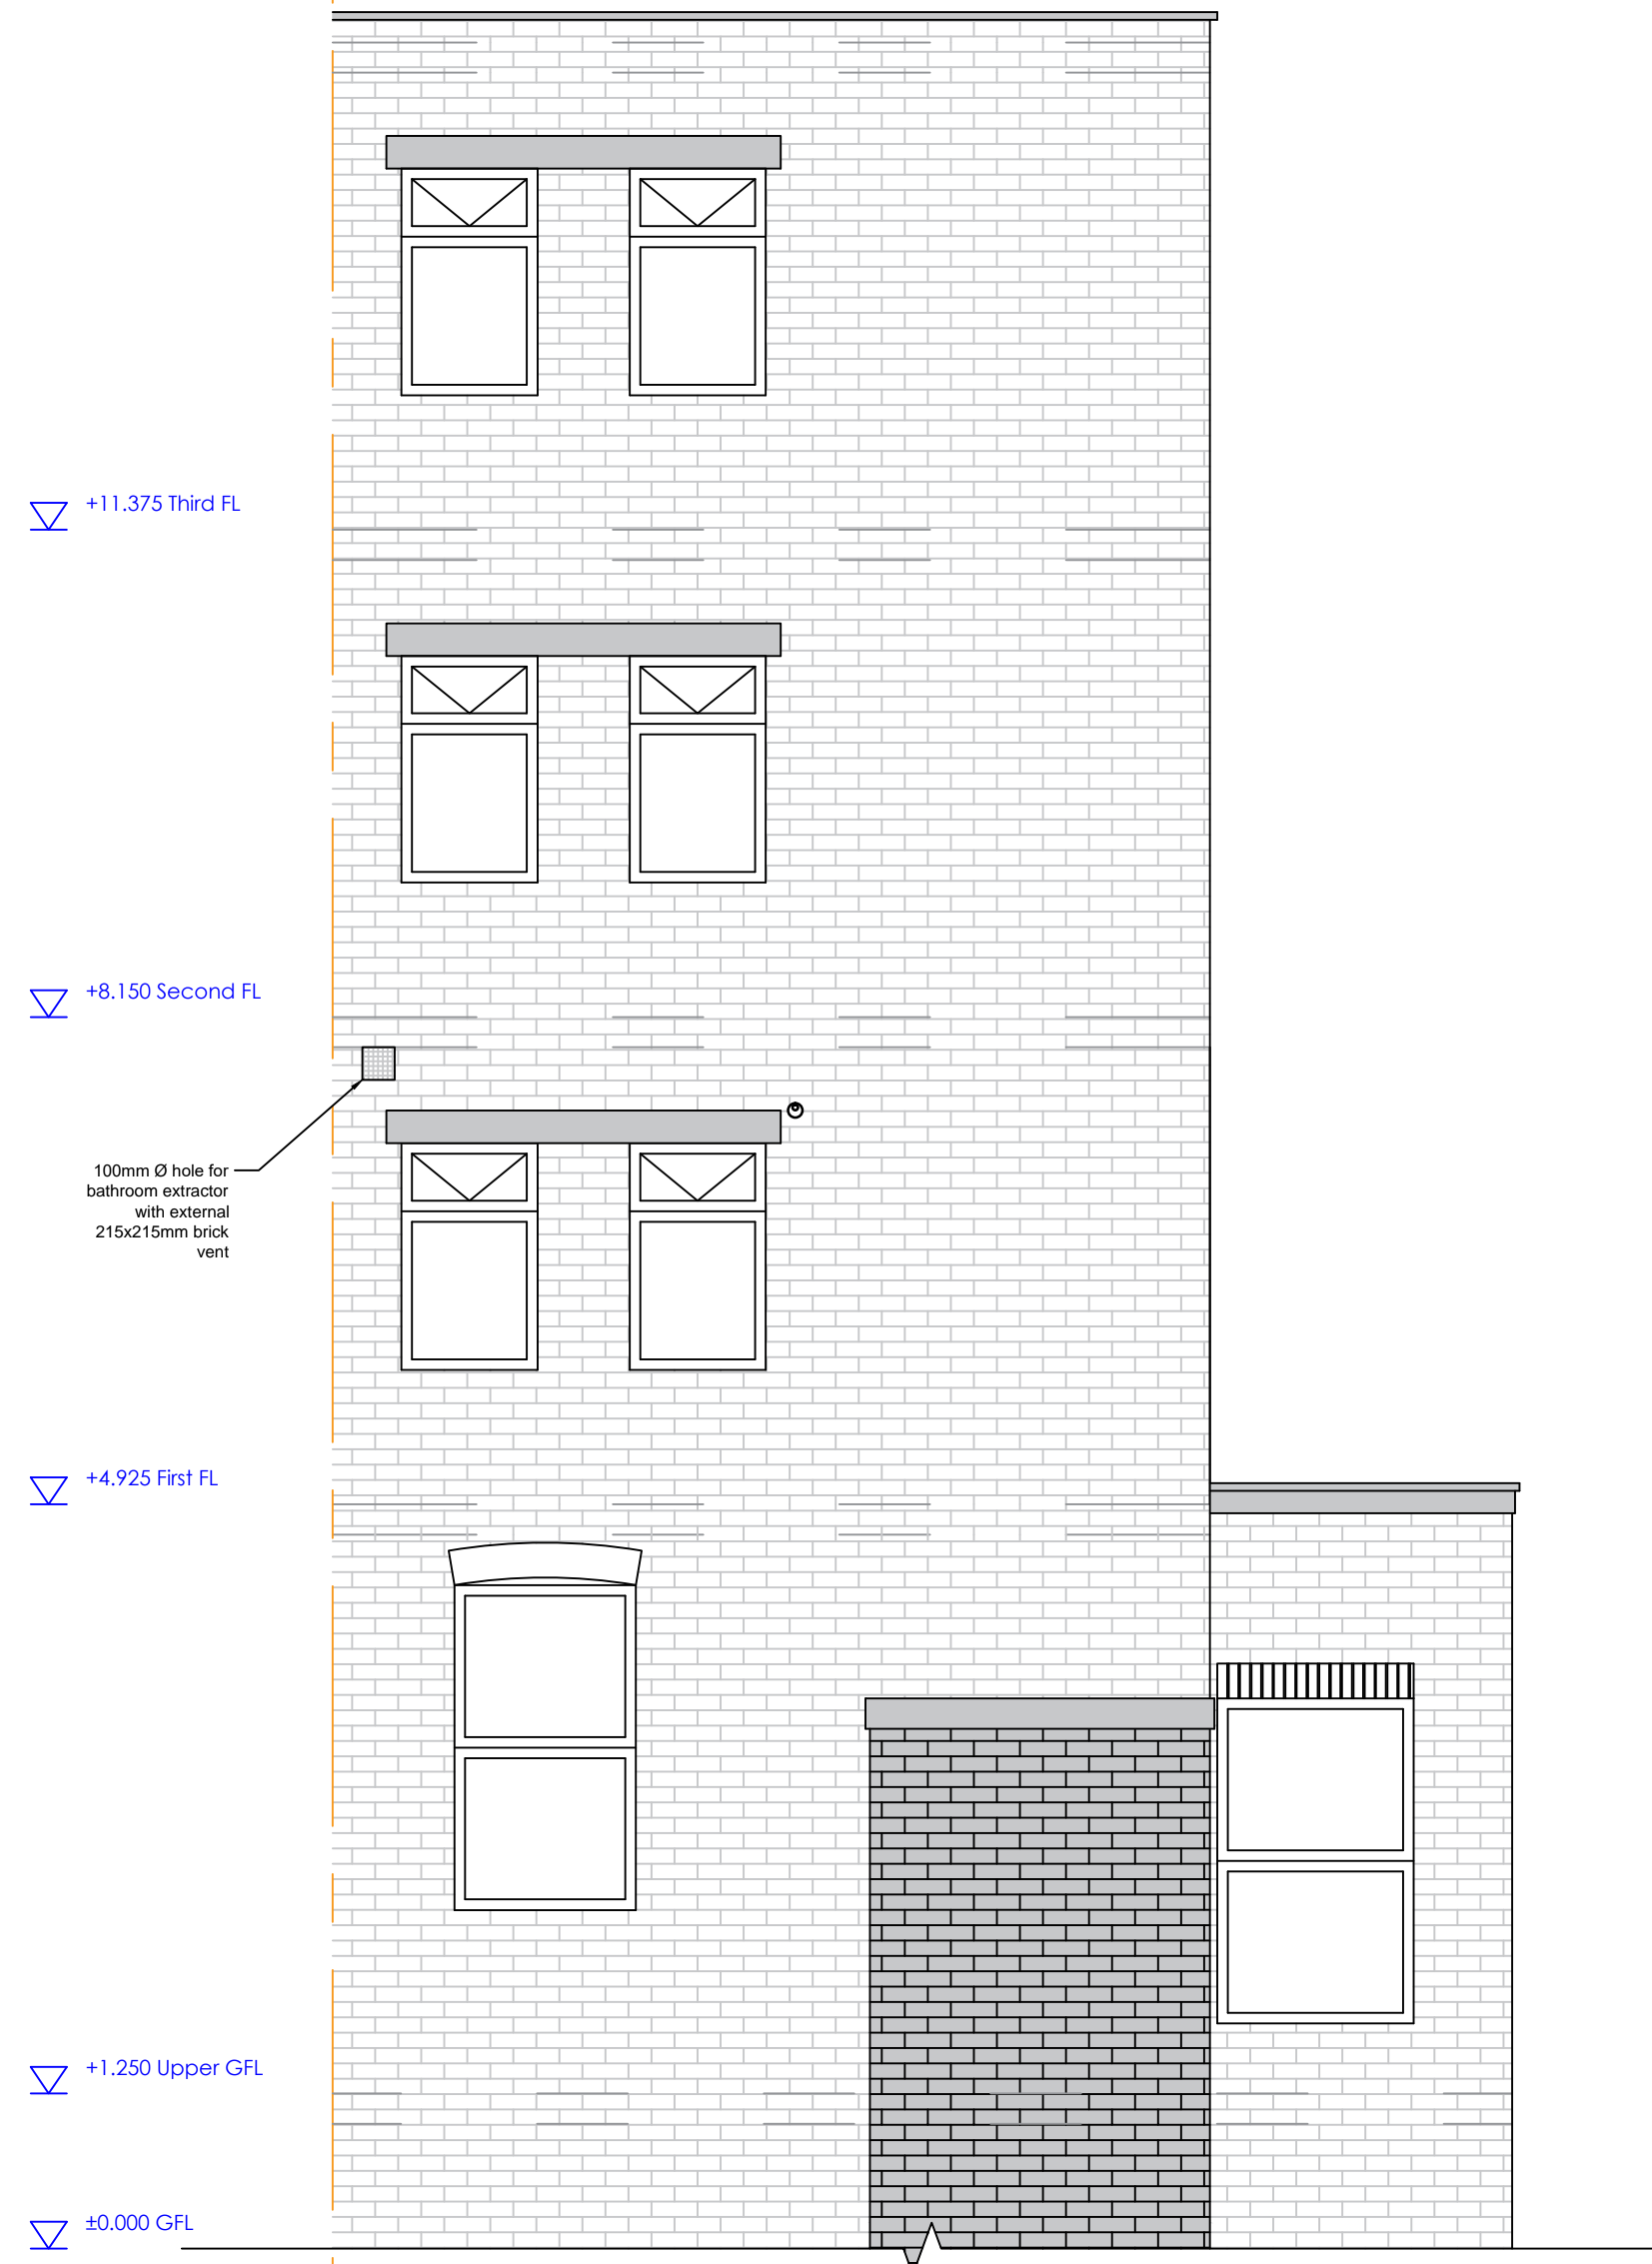

Proposed Rear Elevation

 

CLIENT: Mr A Yusuf Flat B, 8 Mecklenburgh Street, WC1N 2AH			
ARCHITECT: IMS Design & Build 80 East Road, West Drayton, UB7 9HA Email: a_sahid@hotmail.com Mob: 07791116802			
SITE: Flat B, 8 Mecklenburgh Street, WC1N 2AH			
TITLE: Existing and Proposed Rear Elevation			
SCALE: 1:50	SIZE: A2	DATE: 21-05-2023	DRAWN: MS
DRAWING NO: 8MS-AY-102			REVISION: A01