


THE COPYRIGHT DESIGN AND PATENTS ACT
THIS DRAWING IS THE COPYRIGHT OF OUPOST
AND MUST NOT BE COPIED OR REPRODUCED, IN
WHOLE OR PART, BY ANY METHOD
WHATSOEVER, WITHOUT THE PRIOR WRITTEN
APPROVAL OF OUTPOST

NOTES

ALL SETTING OUT MUST BE CHECKED ON SITE ALL
LEVELS MUST BE CHECKED ON SITE
ALL DIMENSIONS MUST BE CHECKED ON SITE
DO NOT SCALE FROM THIS DRAWING
THIS DRAWING MUST NOT BE USED ON SITE
UNLESS ISSUED FOR CONSTRUCTION

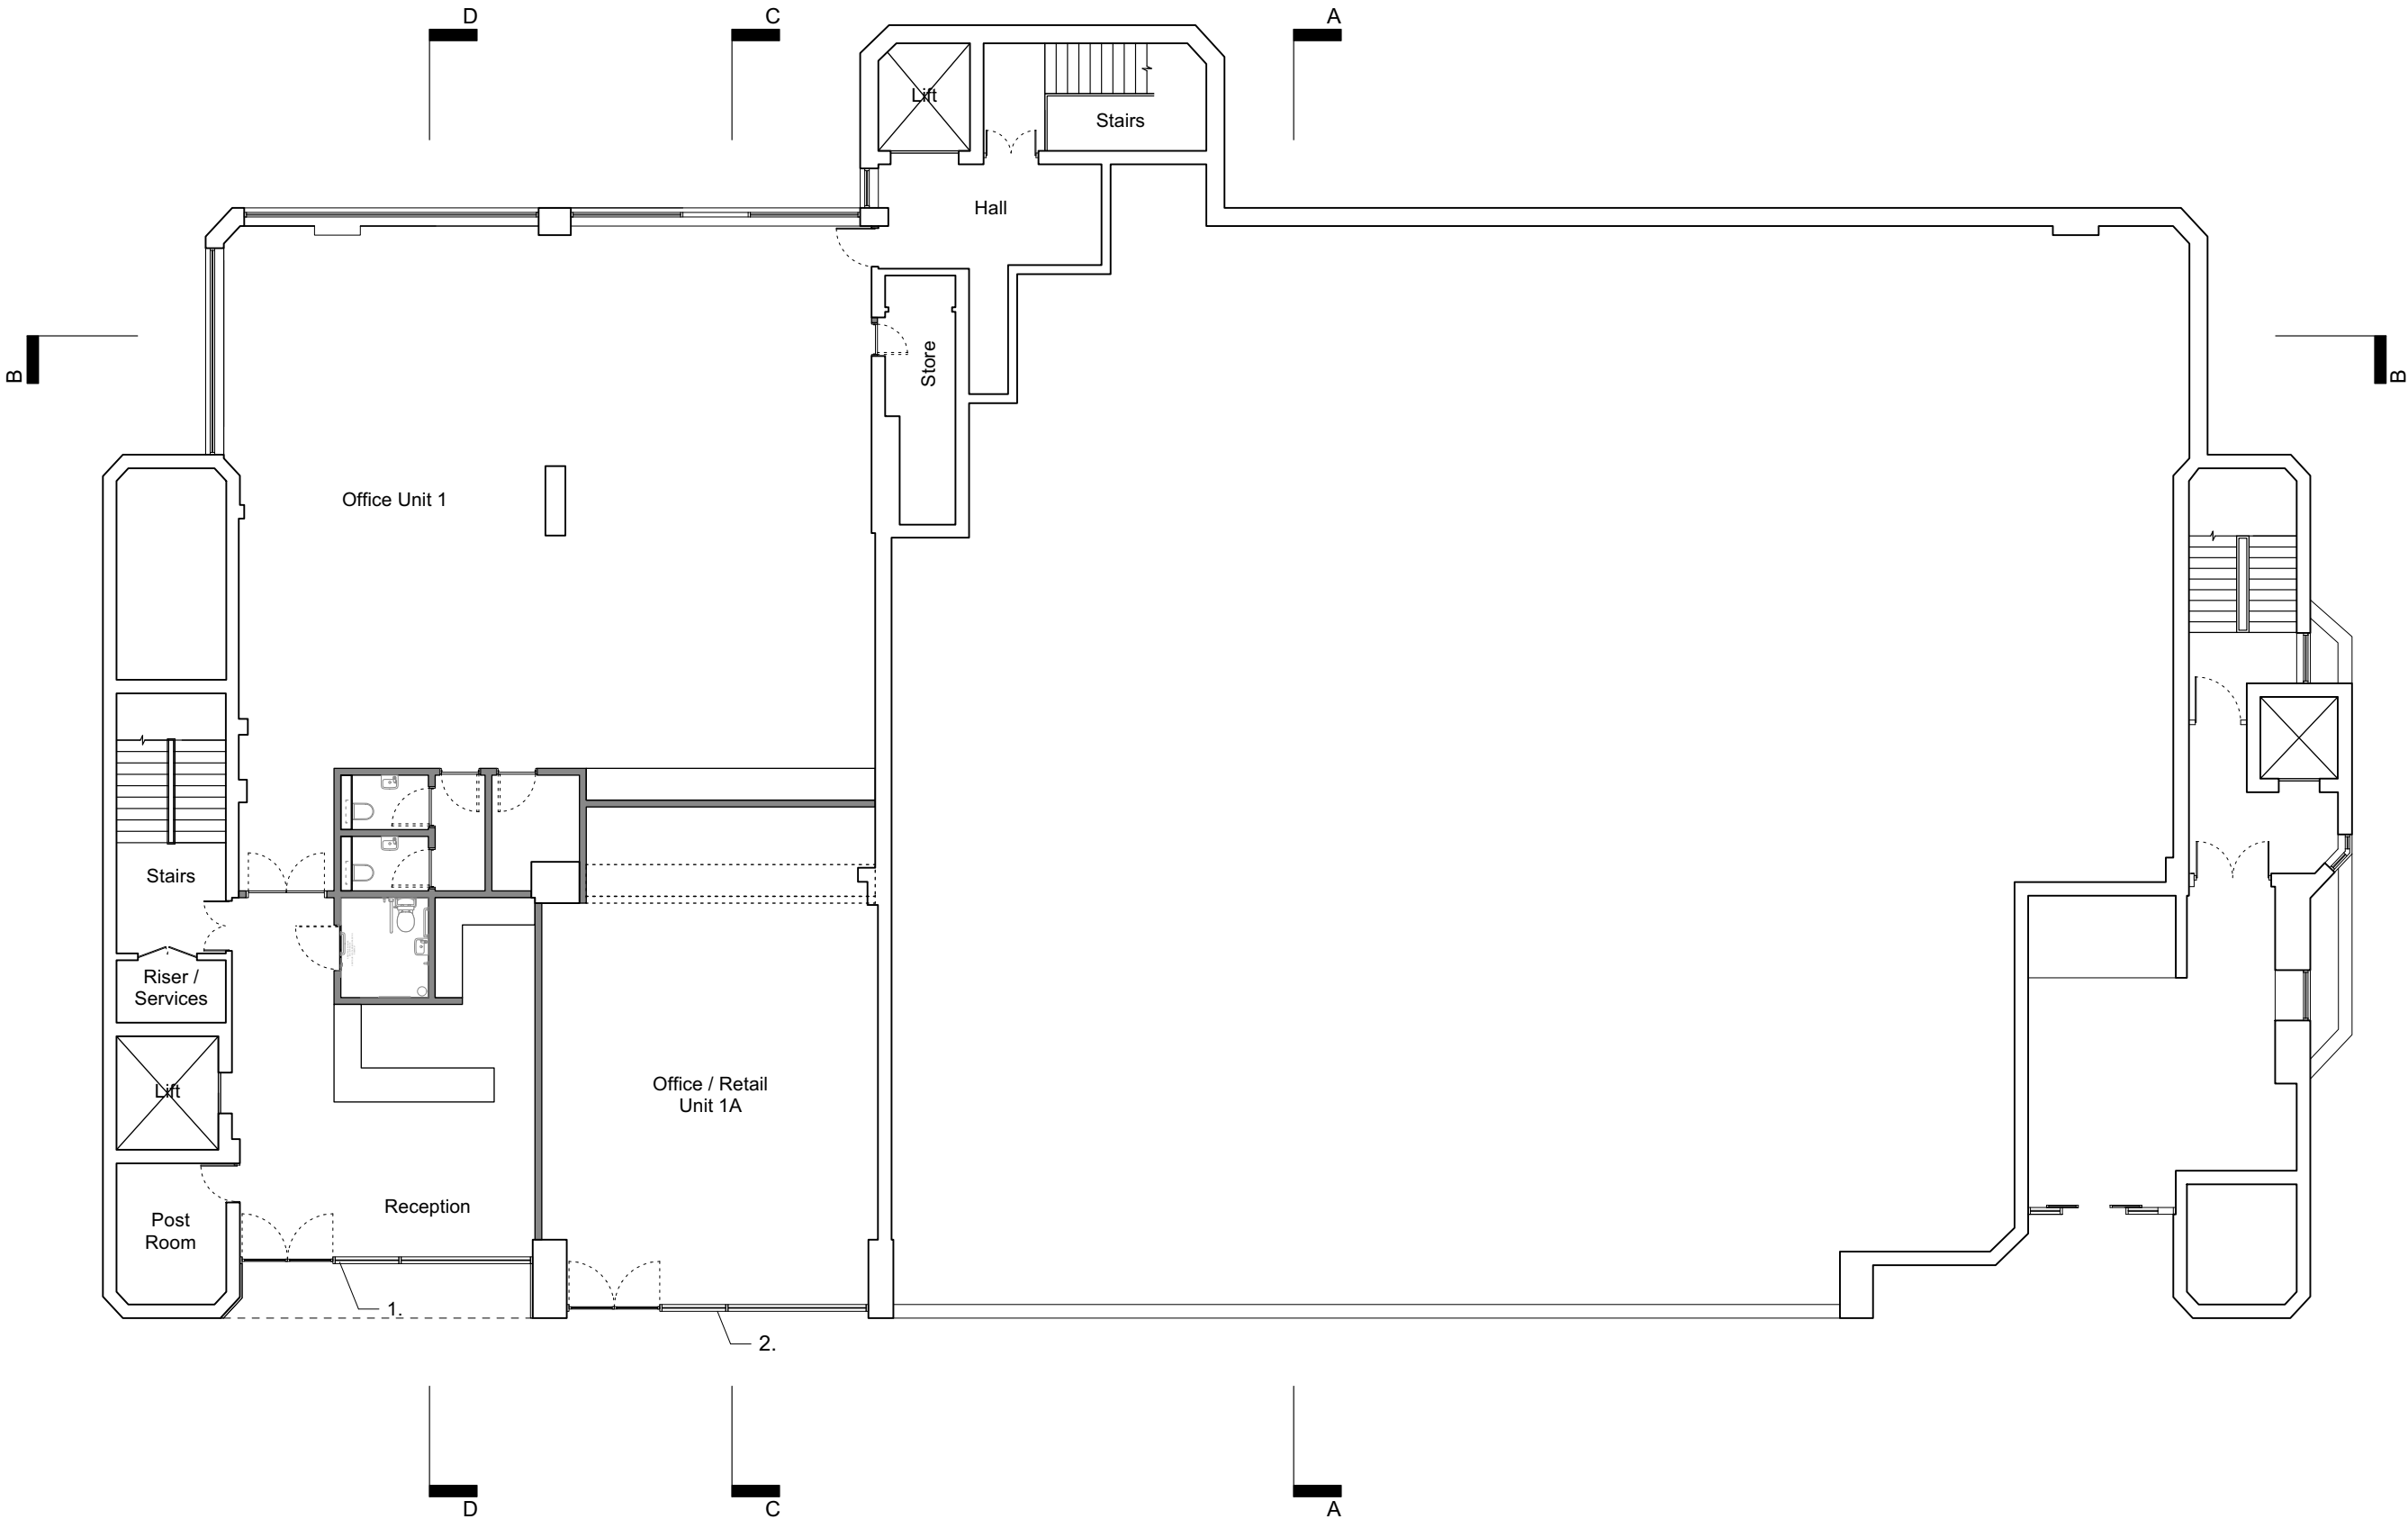

date rev issue & comments

PLANNING

OUTPOST

studio@outpostlondon.com

020 7928 2481

Purple Studio, Old Paradise Yard
20 Carlisle Lane, London, SE1 7LG

Project Title:

125 Finchley Road
NW3 6HY London

Drawing Title:

As Proposed
Ground Floor Plan

Scale: 1:150@A3

Date: 27.01.23

Revision:

Drawing No.:

A

(GA)_100



1

As Proposed Ground Floor Plan

Scale: 1:150@A3

Key:

1. Proposed new office entrance. Aluminium curtain walling facade infill between existing structure set back to create covered area.
2. Proposed new office or retail entrance. Aluminium curtain walling facade infill between existing structure