


No.98C to F

No.98B

No.98A Priory Road

No.96

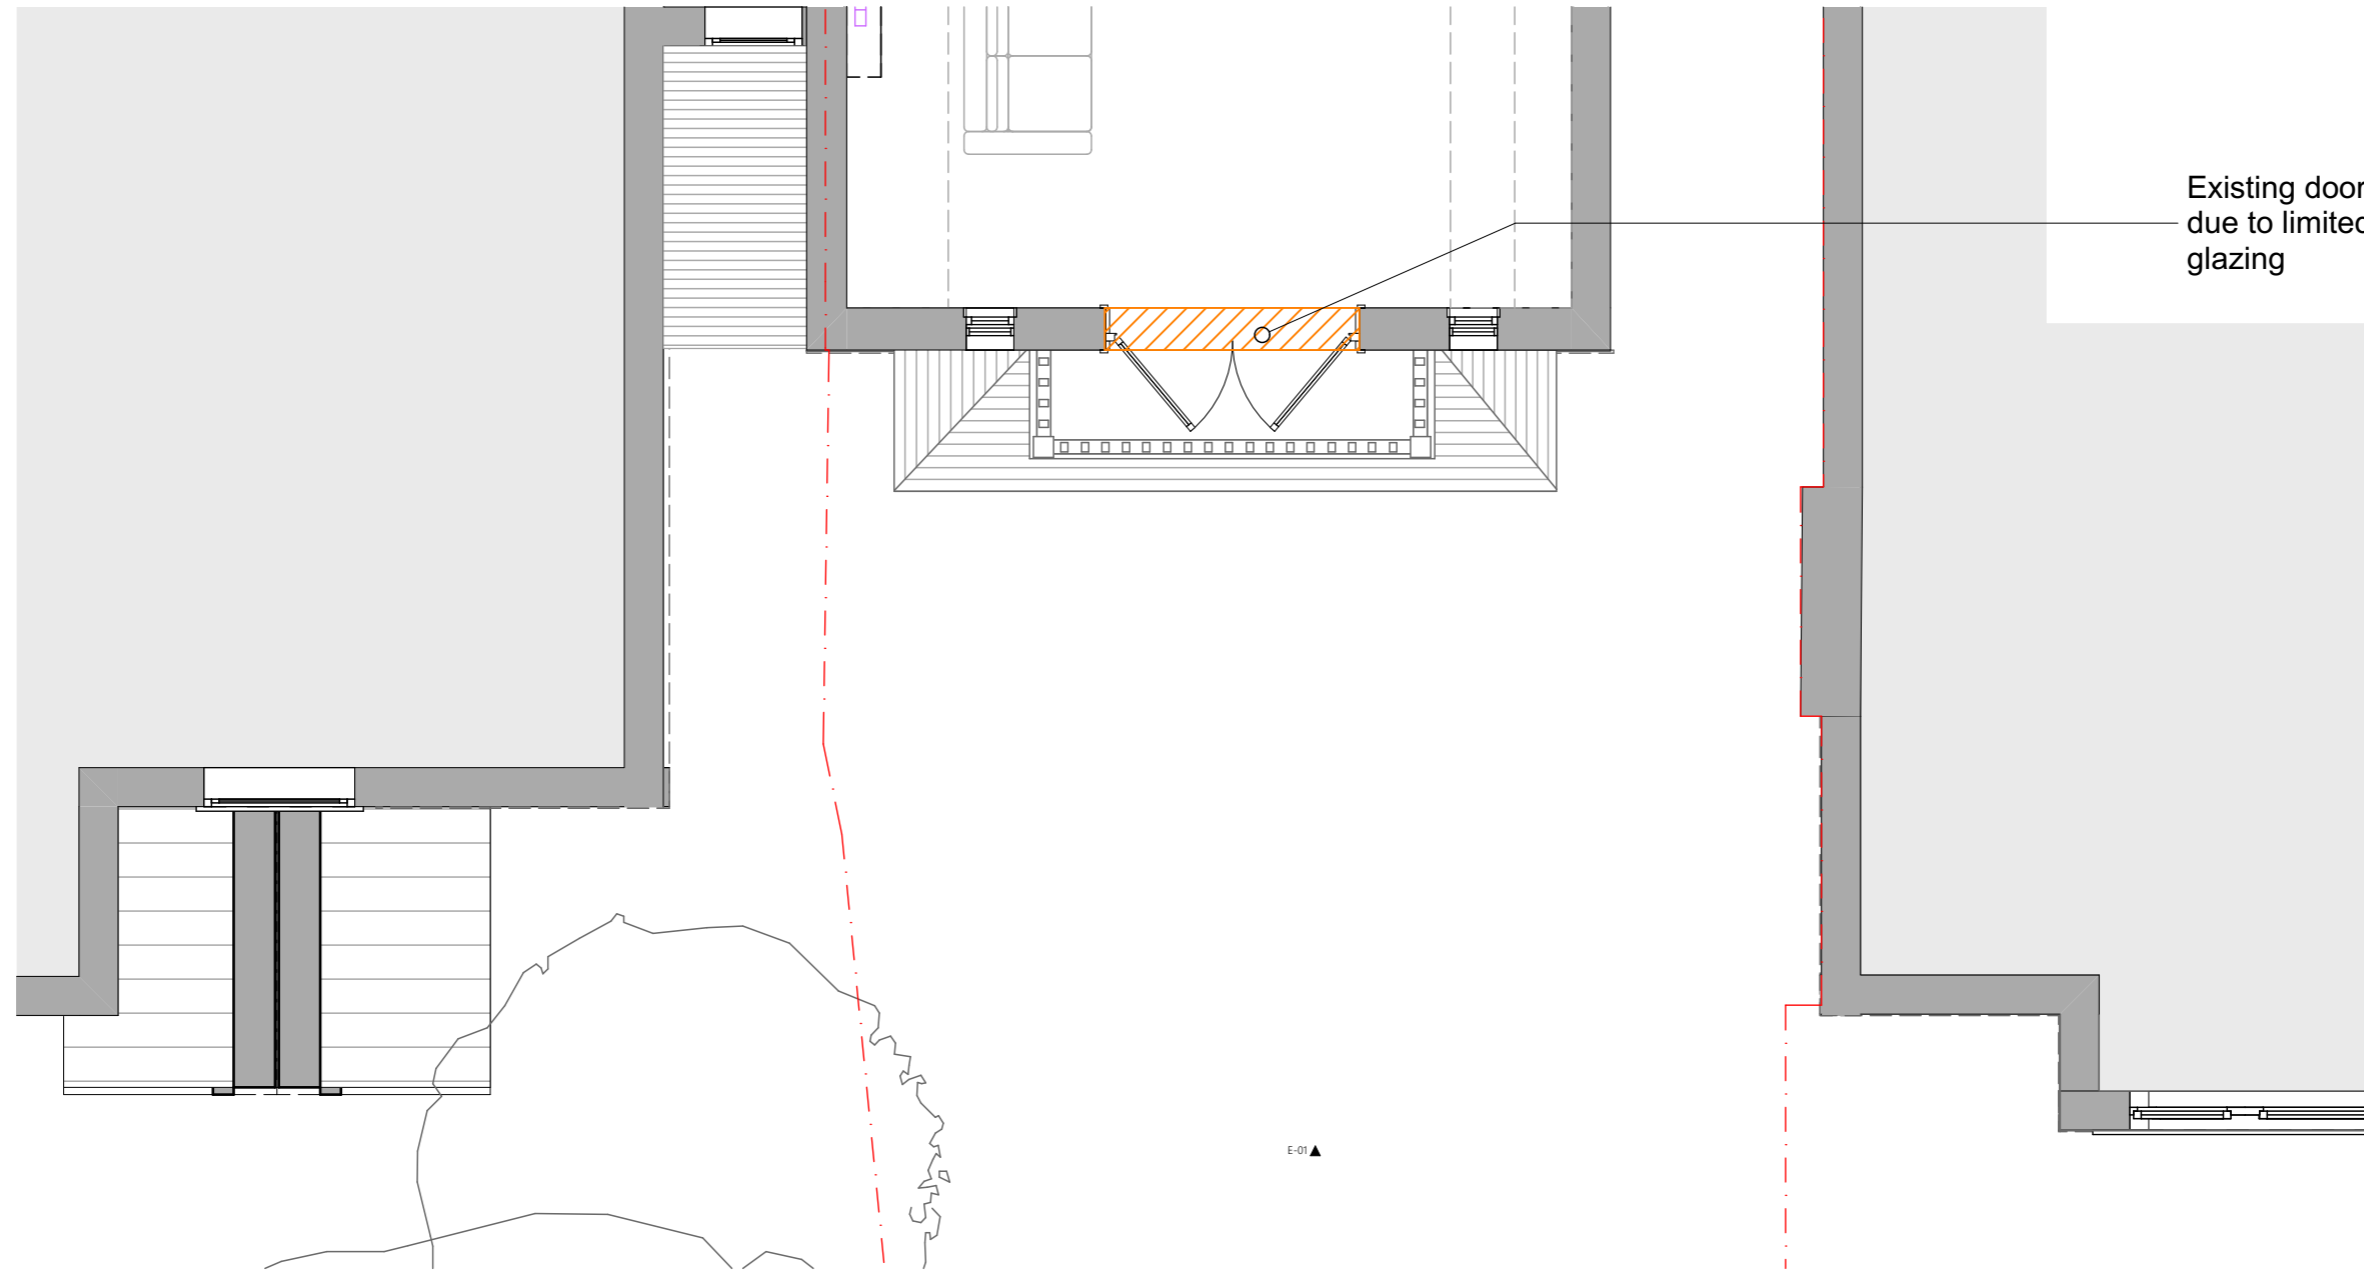

Existing doors to be replaced due to limited swing and single glazing

 Removal



MWArchitects

110 The Tea Factory
Endwell Road
London
SE4 2LX
020 7407 6767

© Copyright 2022 - All rights reserved
Matthew Wood Architects Ltd.

Job Title 98A Priory Road

Job Number 2302

Drawn Corben Lai

Drawing Status
Planning

Drawing Scale
1:50 at A3

Created
22.03.23

Issue Date
24.05.23

Drawing Name
Existing First Floor Plan

Layout ID Revision
E1.1 A

Revision Notes