


NOTES
 Do not scale from drawings.
 All information subject to statutory approvals being obtained.
 Information to be used only as defined by 'drawing status'.
 Report any discrepancies to Contract Administrator prior to construction.
 © Harry Hewat 2023

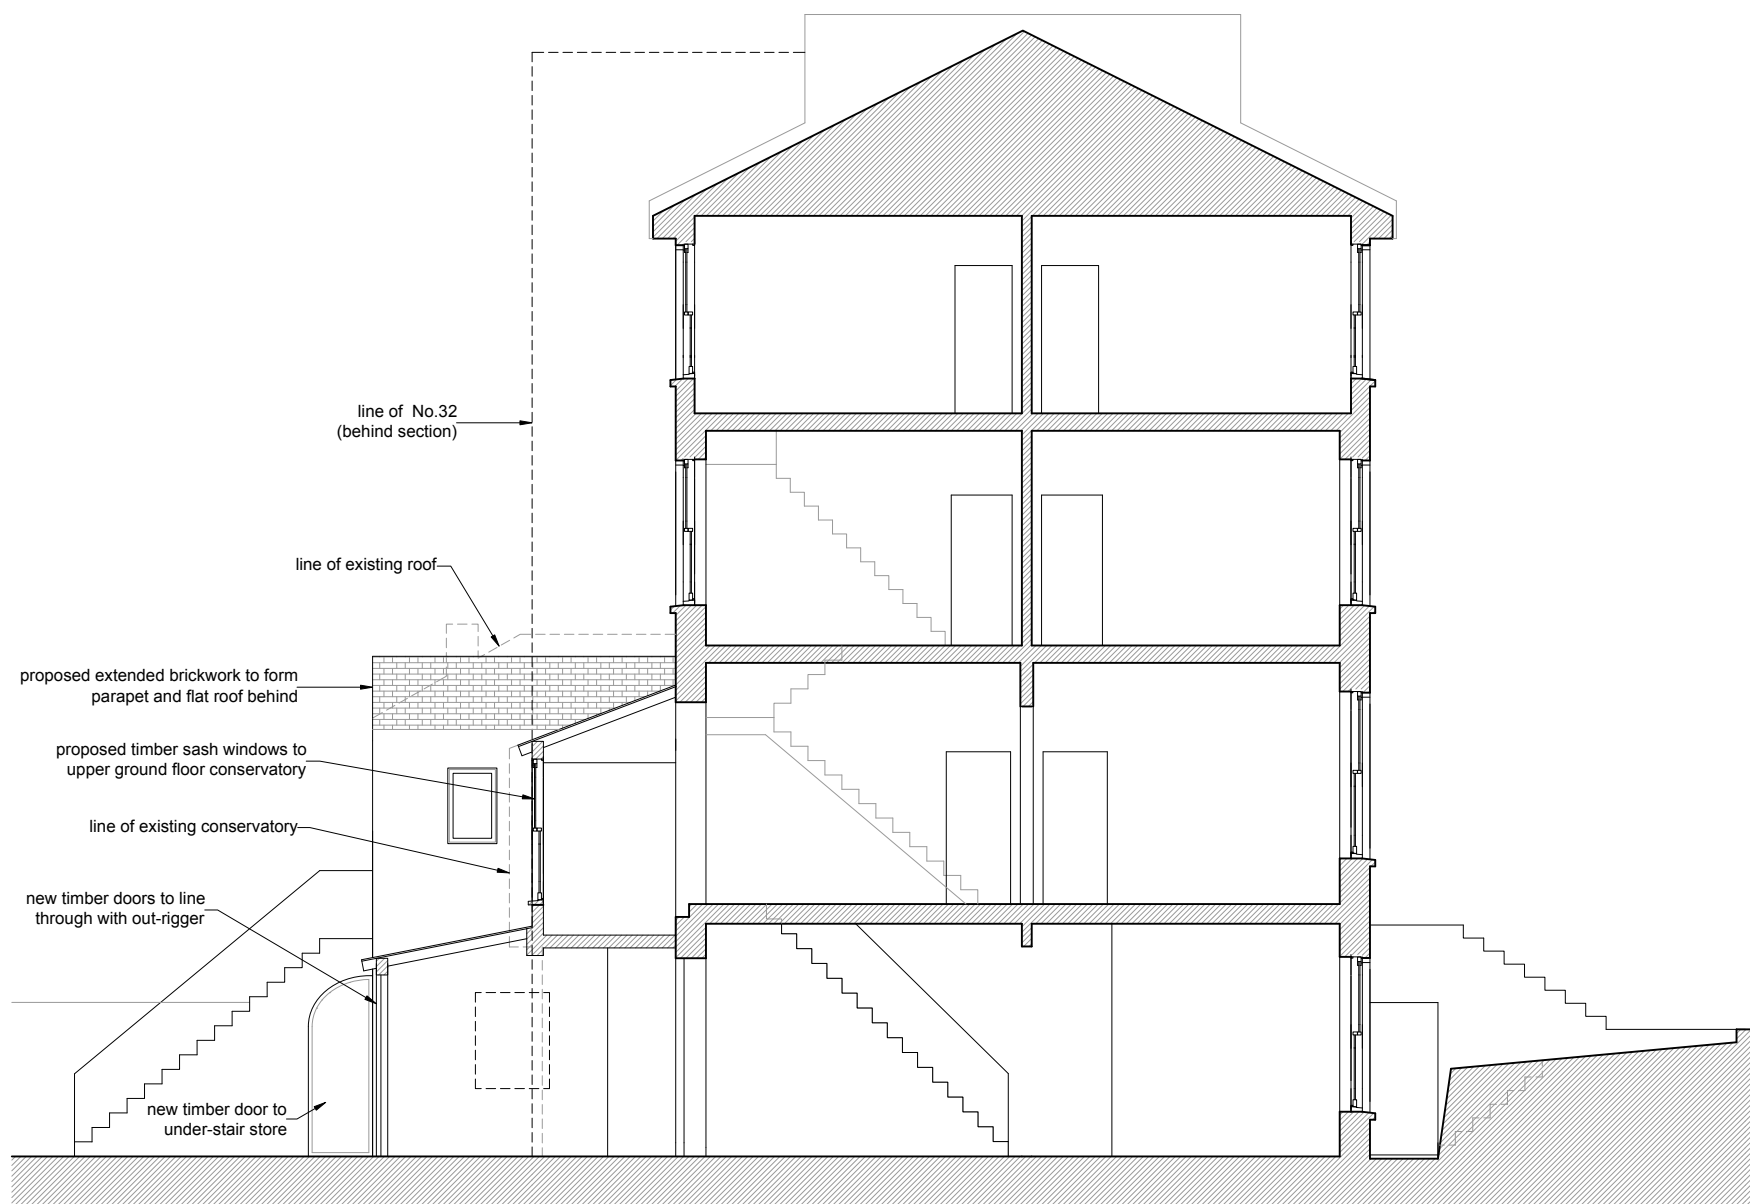

SECTION A



REAR ELEVATION

PROJECT		
34 Dartmouth Park		
TITLE		
Proposed Section & Elevation		
JOB. NO.	DRG. NO.	Rev.
	204_04	
SCALE		
1:100 @ A3		
STATUS		
Planning		
Harry Hewat Design		
2 Blurton Rd, LONDON E5 0NL Tel: 07867 767 155 Email: info@harryhe.co.uk		

