


Front Elevation Existing

Scale: 1:100

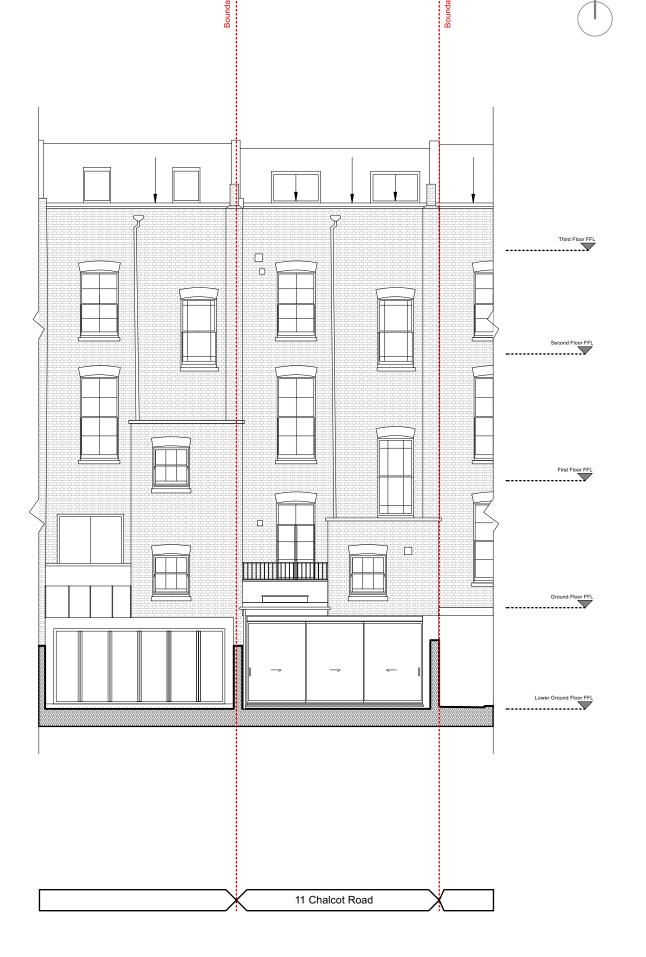

Rear Elevation Existing

Scale: 1:100





04/11/2021



Ms S McKinnon

PROJECT TITLE

11 Chalcot Road London, NW1

DRAWING TITLE Elevations Existing

SCALE @ A3 1:100

DRAWING N° AS026 150 STATUS & REVISION P1