



22 metbuilding | tower


440

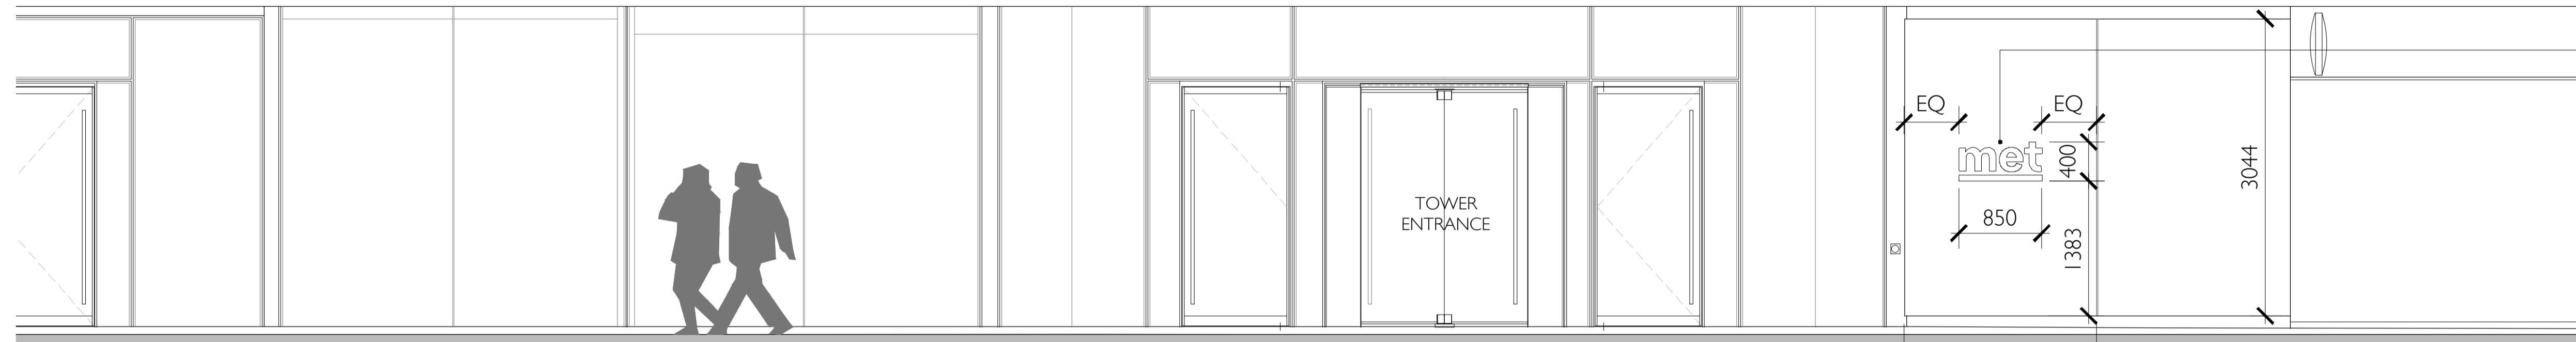

01 South Elevation - Tower entrance
1:40

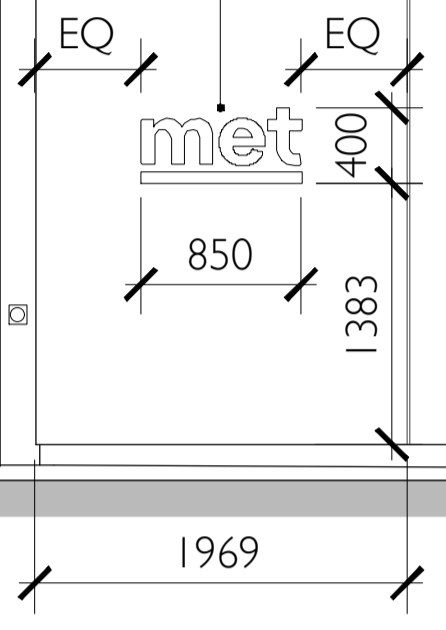


- WHITE 3D ILLUMINATED MET LOGO, SURFACE MOUNTED TO EXTERIOR OF BACK-PAINTED GLASS, CONSIST OF FOUR ACRYLIC (INTERNALLY LIT)ELEMENTS.
- LOGO FITTED EXTERNALLY TO POWER BEHIND GLASS.
- STATIC LIGHT OPTION FOR DIMMING FOR EVENING LEVELS.
- RETURN & CARCASS WILL BE DESCALED STAINLESS STEEL POWDER COATED WHITE.
- FACE OF THE LETTERS WILL BE OPAL ACRYLIC (50%WHITE) TO DIFFUSE THE LED DIODES AND PROVIDE A WASH OF LIGHT ACROSS THE ENTIRE FACE.
- LUMINANCE LEVEL WILL NOT EXCEED 300CC/m²

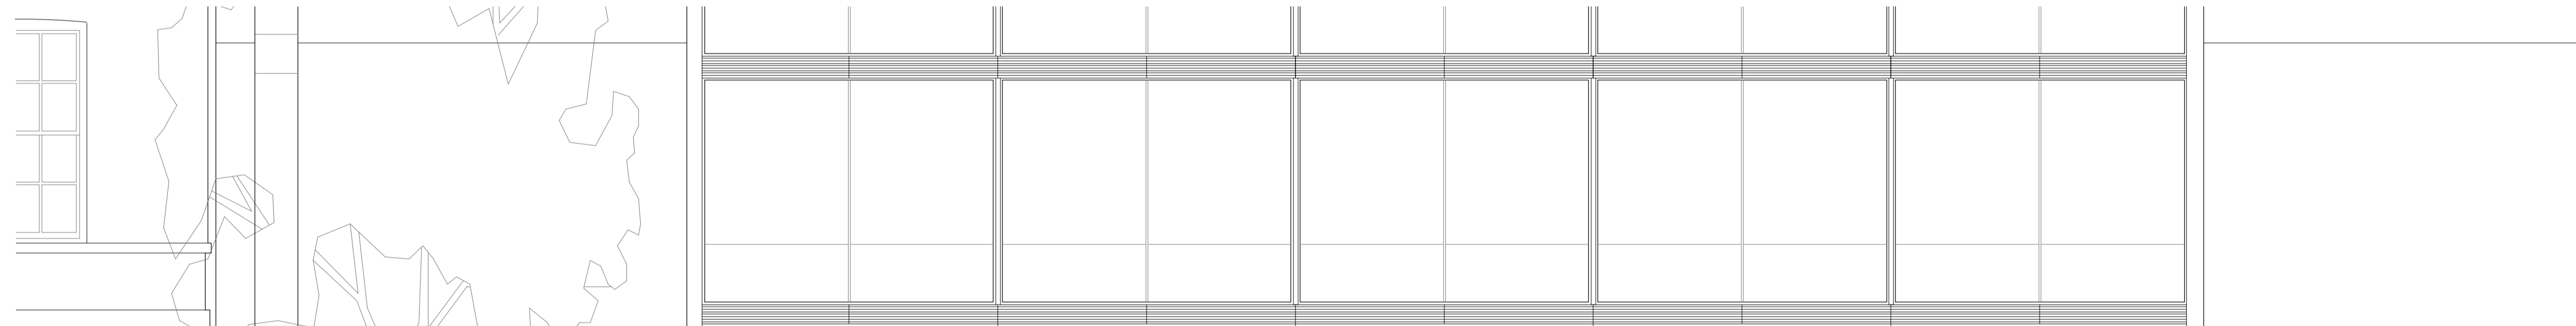

24 metbuilding | podium

440

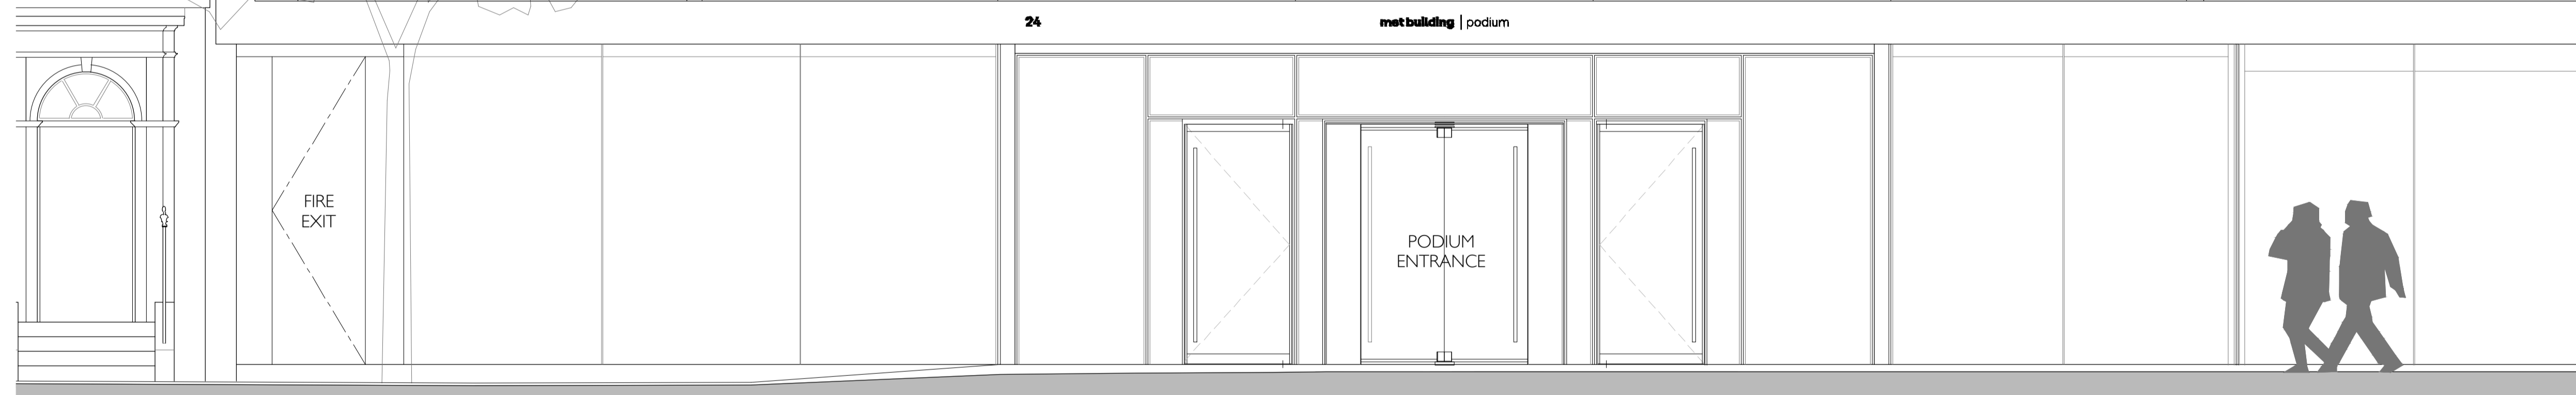


02 South Elevation - Podium entrance
1:40

NAME - BLACK CUT METAL LETTERS FIXED CENTERED DIRECT TO STONE BUILDING FACADE ABOVE ENTRANCE DOORS (SIGN DEPTH-30mm)

NAME - BLACK CUT METAL LETTERS FIXED CENTERED DIRECT TO STONE BUILDING FACADE ABOVE ENTRANCE DOORS (SIGN DEPTH-30mm)



SIGN - PODIUM & TOWER FLUSH TO BEAM (DEPTH-30mm)

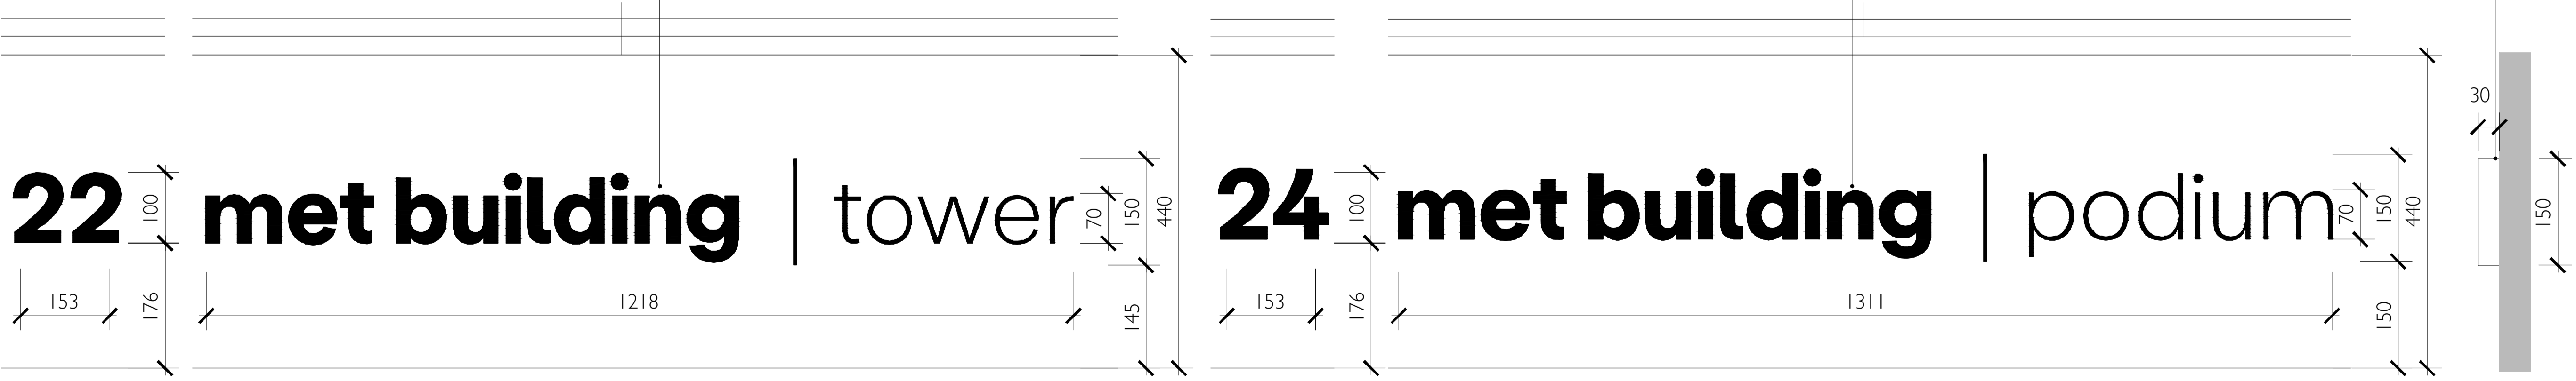

03 Signage Elevation Detail
1:5

04 Signage Section
1:5

NOTES
DO NOT SCALE FROM THIS DRAWING.
THE CONTRACTOR SHALL CHECK AND VERIFY ALL DIMENSIONS ON SITE AND REPORT ANY DISCREPANCIES TO FORME BEFORE PROCEEDING WITH THE WORKS.
THIS DRAWING IS COPYRIGHT PROTECTED AND MUST NOT BE REPRODUCED WITHOUT THE PRIOR WRITTEN AGREEMENT FORME UK.

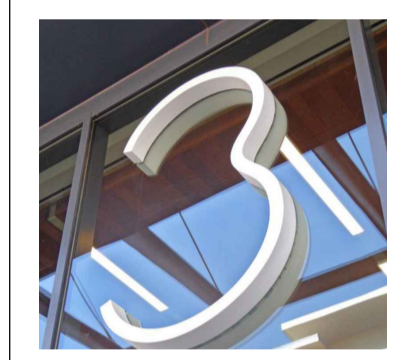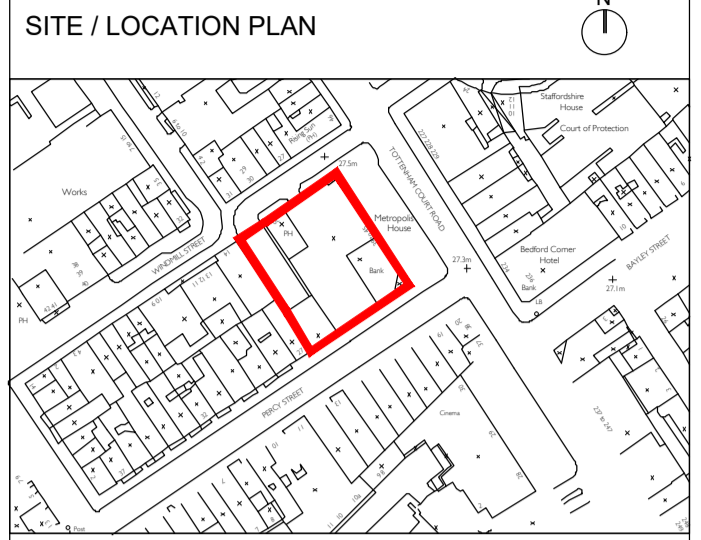

PL01	Planning	24.05.2023
PL00	Planning	11.04.2023
REV.	REVISION DESCRIPTION	DATE

PROJECT
The Met Building
22-24 Percy Street
London W1T 2BS

DRAWING TITLE
Proposed South Elevation-Signage

SCALE @A1	REV
As Indicated	PL01
DATE	ORIGINATOR
11.04.2023	LL
CHECKED BY	APPROVED
---	MT

STATUS
Planning
DRAWING NUMBER
PS5006-FME-ZZ-XX-EL-A-20320



NUTMEG HOUSE 60 GAINSFORD STREET
BUTLERS WHARF LONDON SE1 2NY
T +44 (0)20 7378 1340
WWW.FORMEUK.COM
COMPANY NUMBER 9879724