



PROPOSED EXTERNAL FLANK ELEVATION A - SCALE 1:50

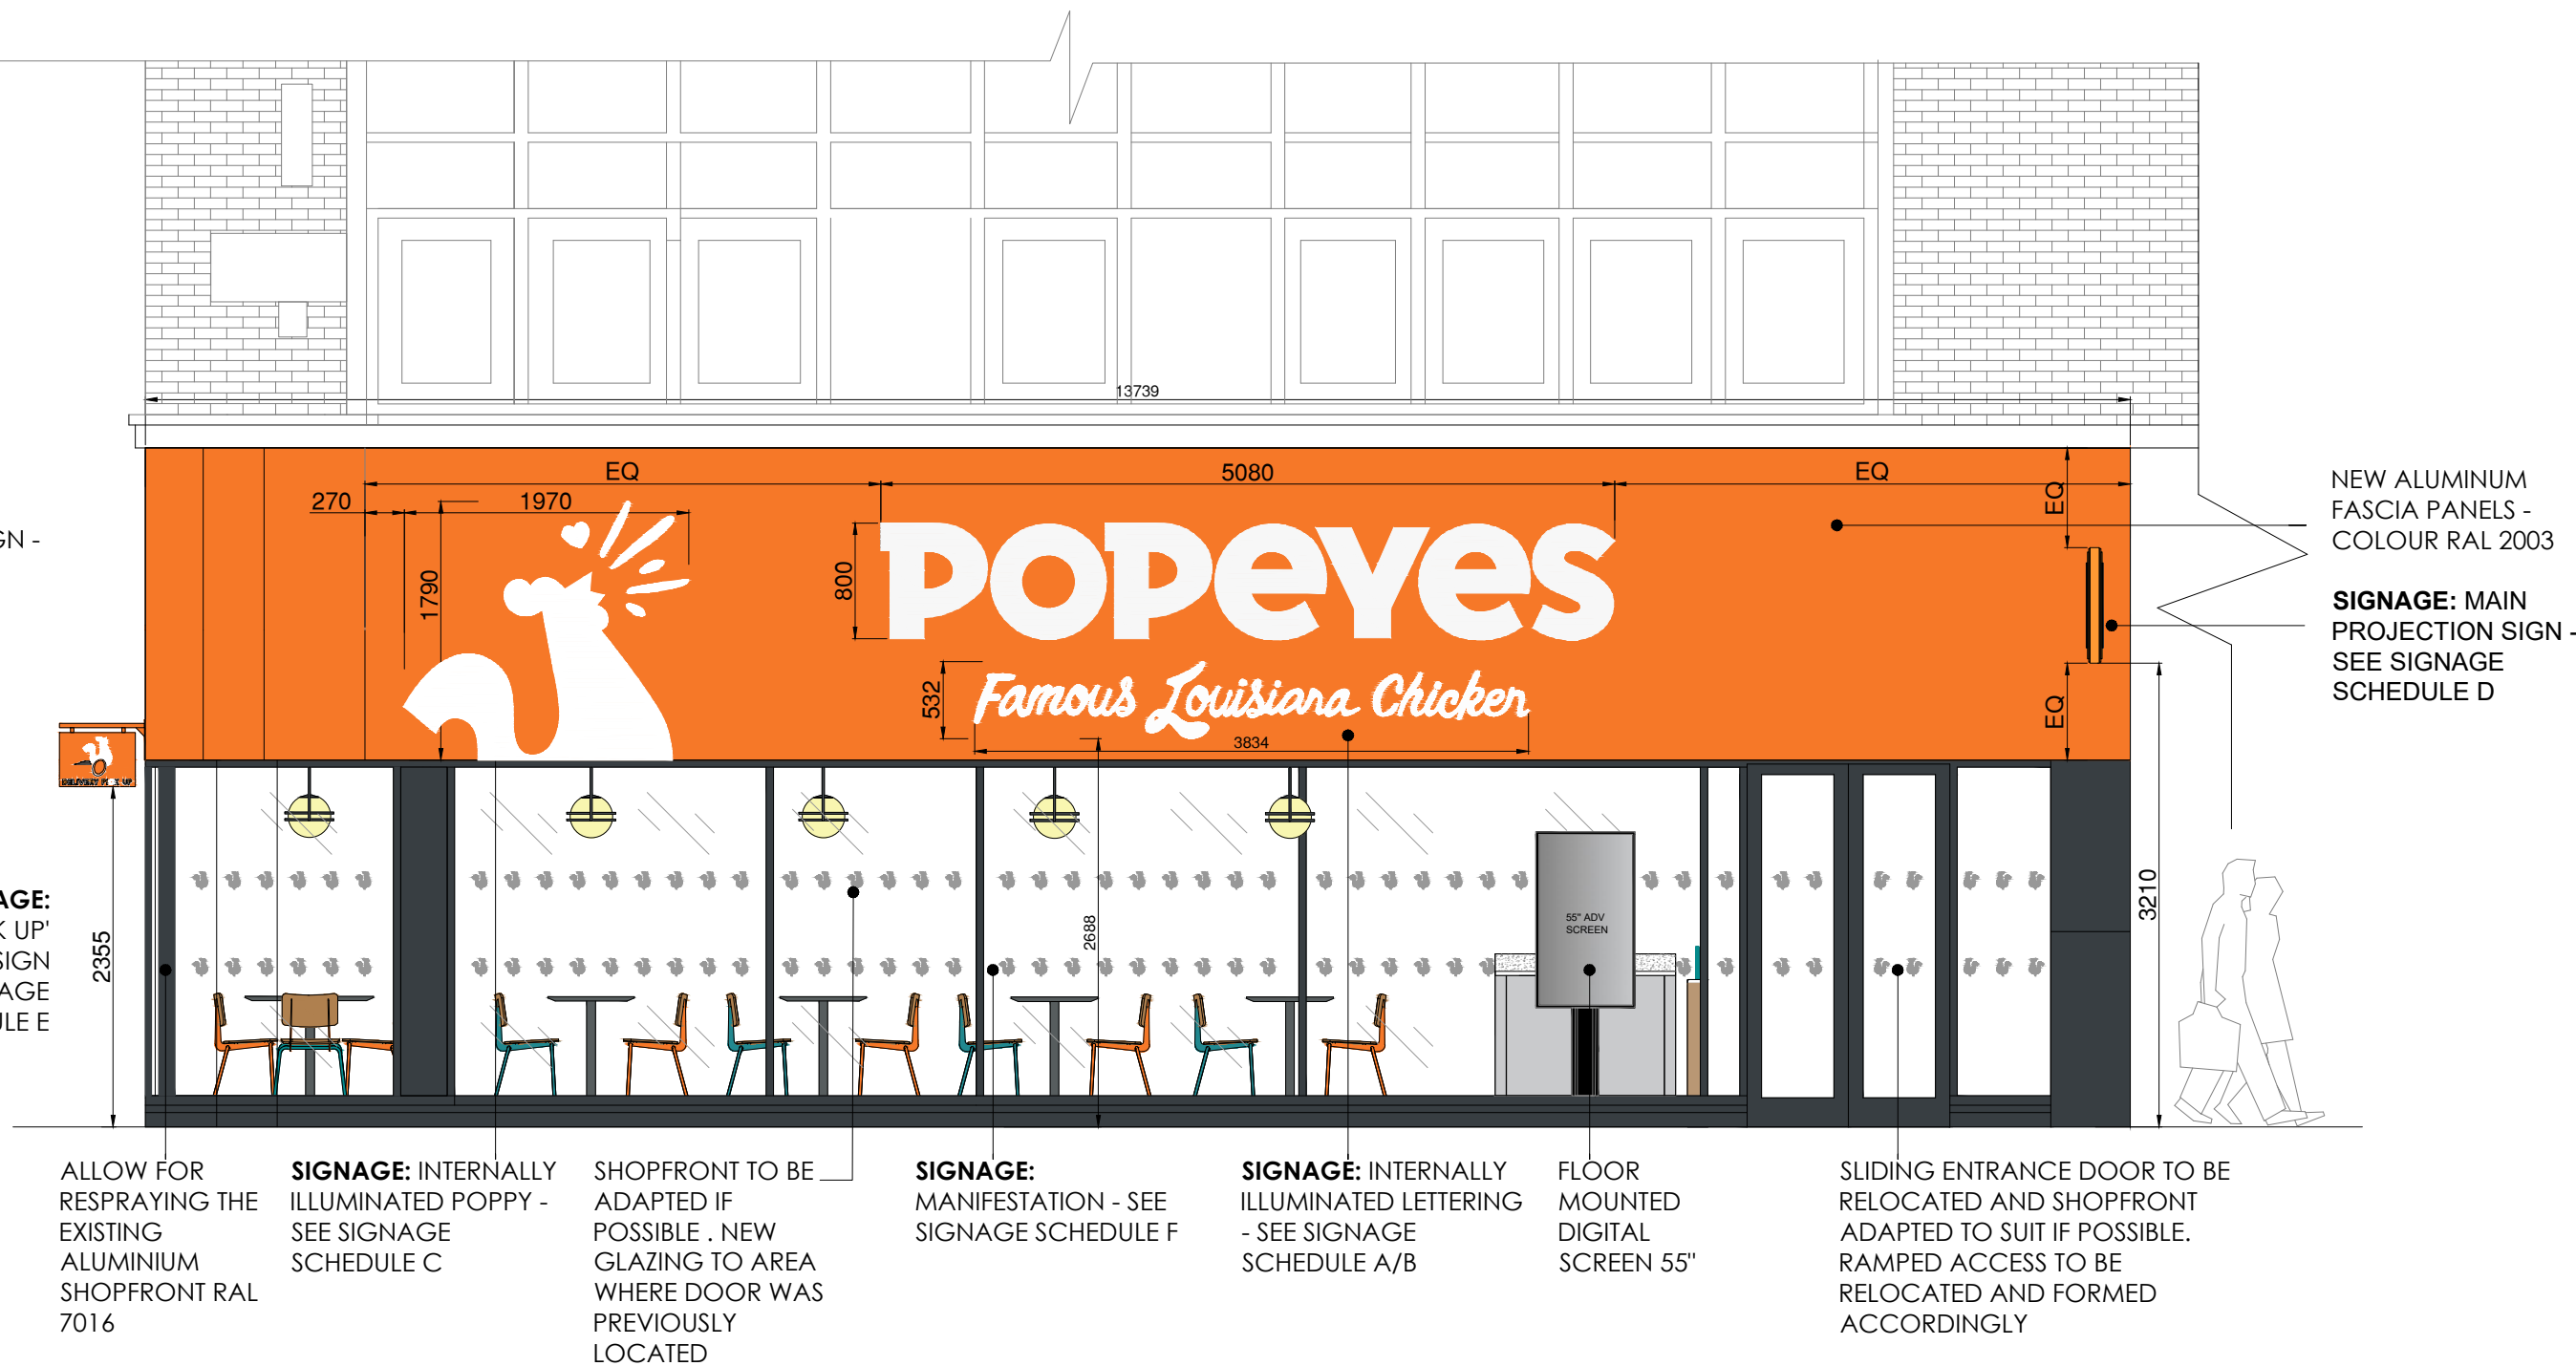

PROPOSED EXTERNAL FRONT ELEVATION B - SCALE 1:50




PHOTO OFF EXISTING EXTERIOR ELEVATION

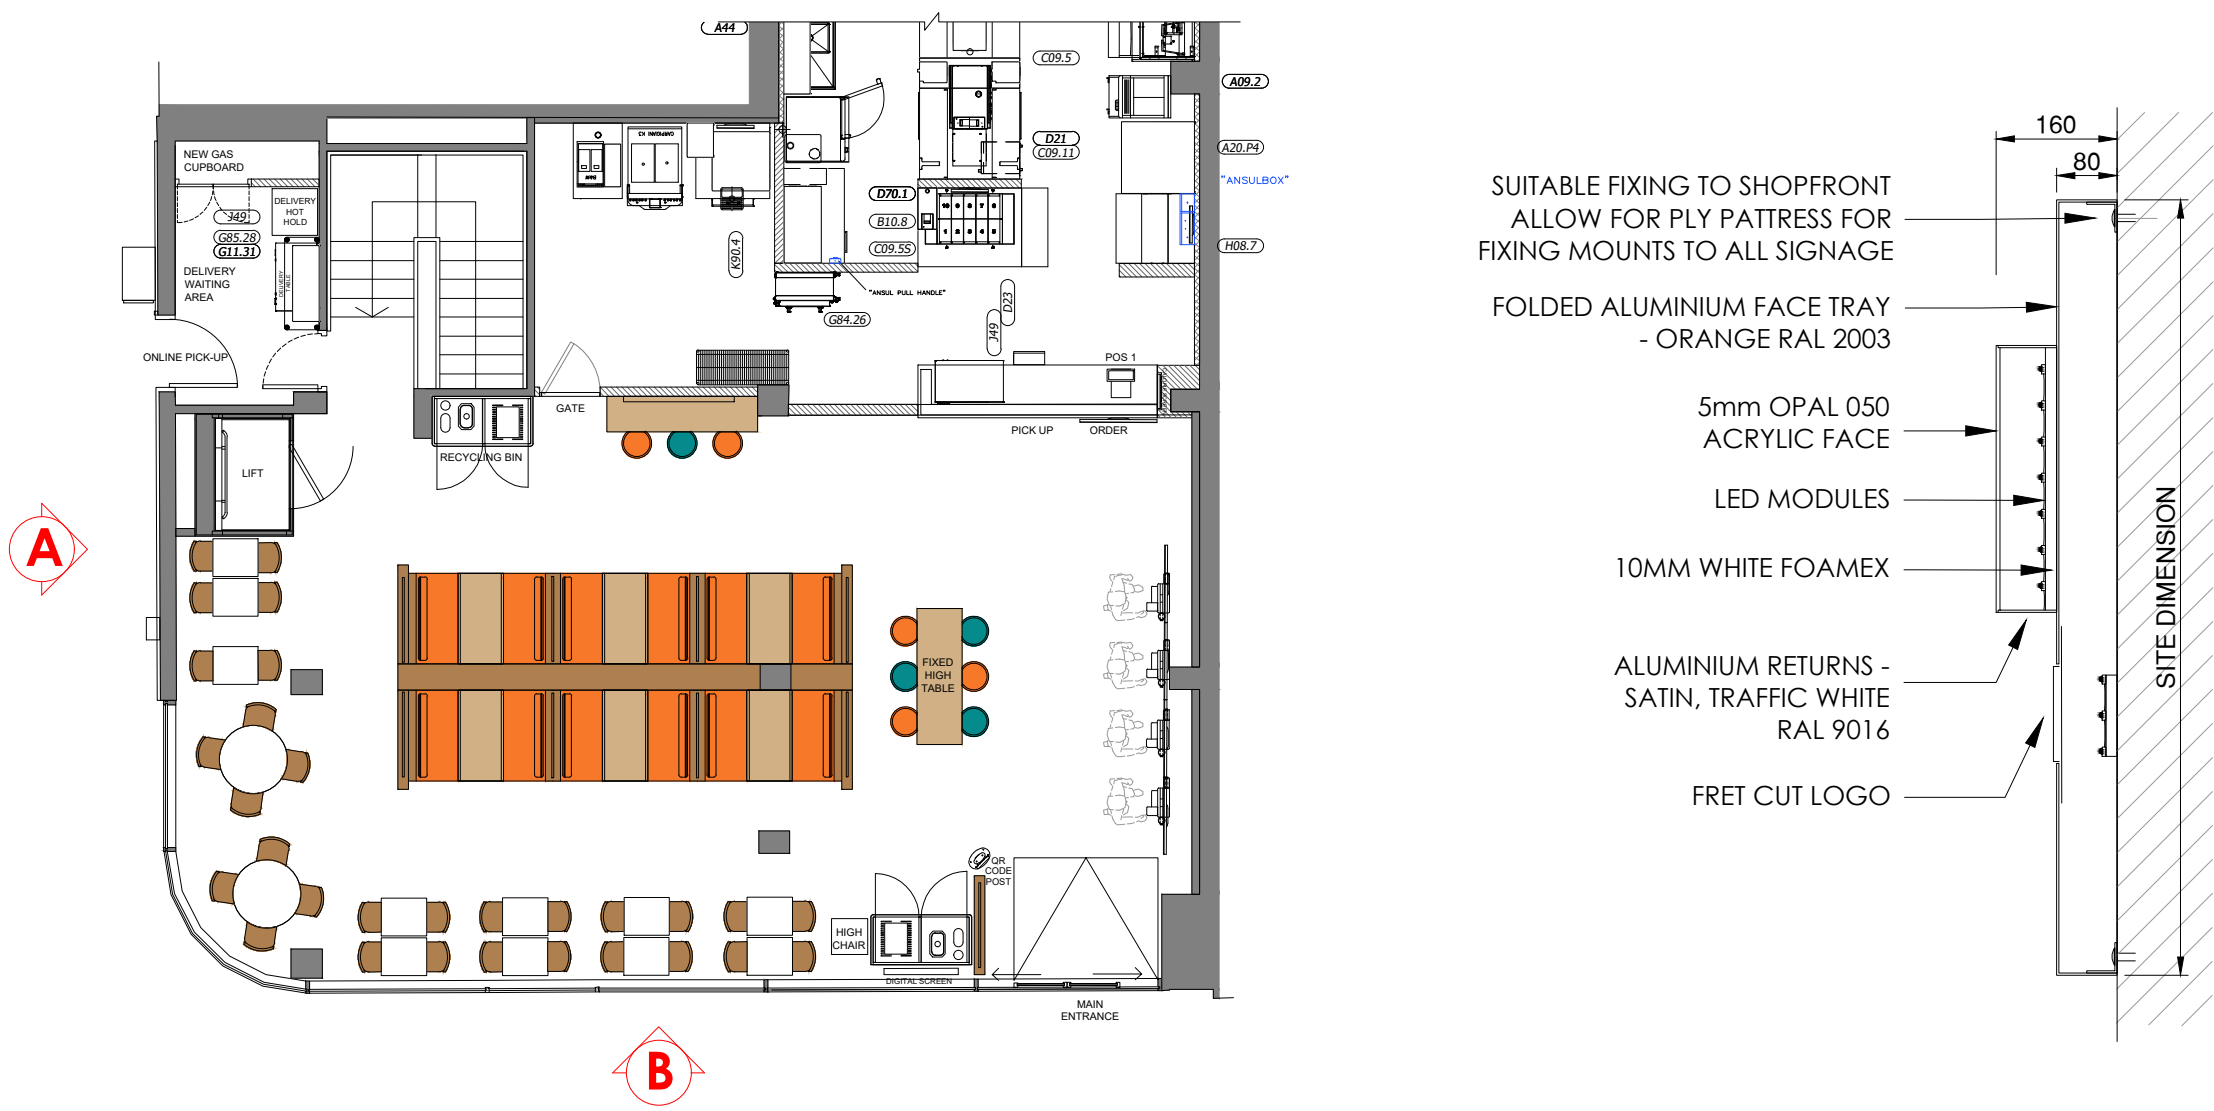

PROPOSED KEY PLAN - NTS

DETAIL 1 FASCIA SIGN SECTION NTS

INTERNALLY ILLUMINATED PROJECTION SIGN. WHITE LETTERS ON A ORANGE BACKGROUND, LETTERING AND GRAPHIC ILLUMINATED TO BE LED. REFER TO SIGNAGE CONTRACTOR FOR DETAILS. 700MM DIA. **RAL 2003**
- SIGNAGE MOUNTED ON SINGLE ARM BRACKET

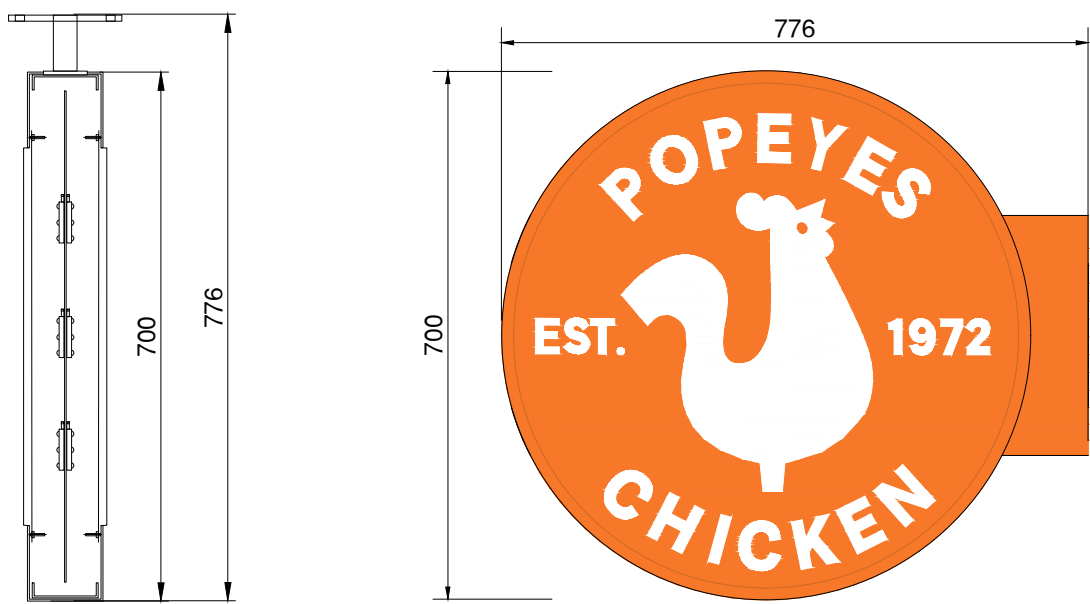


SECTION

SIDE ELEVATION

DETAIL 2 PROJECTION SIGN NTS

"DELIVERY PICK UP" PROJECTION SIGN. WHITE LETTERS ON AN ORANGE BACKGROUND. ALL ILLUMINATED TO BE LED. REFER TO SIGNAGE CONTRACTOR FOR DETAILS. SIZE: 375MM HEIGHT / 525MM WIDE. **RAL 2003**.

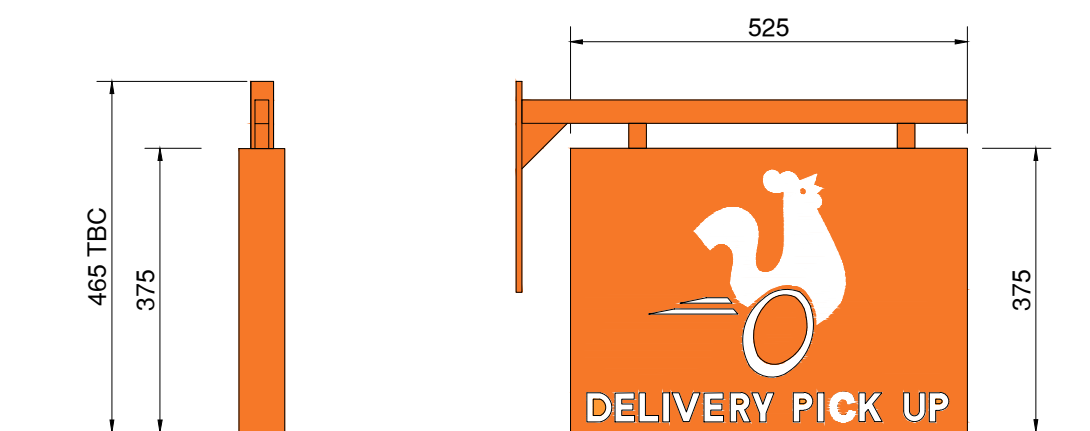

END ELEVATION

SIDE ELEVATION

DETAIL 3 DELIVERY PROJECTION SIGN NTS

SIGNAGE SCHEDULE		
REF	IMAGE	DESCRIPTION
A		MAIN LOGO LETTERS - SEE DETAIL 1 5080 X 800 X 80mm INTERNALLY ILLUMINATED POPEYE LETTERS C/O OPAL 5mm 050 ACRYLIC FACES WITH ALUMIUM RETURNS FINISHED SATIN TRAFFIC WHITE RAL 9016 , 10mm WHITE FOAMEX BACKS C/W LED MODULES FOR FACE ILLUMINATION. LUMINANCE LEVEL - 250 CANDELA PER SQ/M
B		TAGLINE LETTERS - SEE DETAIL 1 3835 X 530 X 10mm INTERNALLY ILLUMINATED 'FAMOUS LOUISIANA CHICKEN' LETTERS C/O OPAL 5mm 050 ACRYLIC FACES WITH ALUMIUM RETURNS FINISHED SATIN TRAFFIC WHITE RAL 9016 , 10mm WHITE FOAMEX BACKS C/W LED MODULES FOR FACE ILLUMINATION. LUMINANCE LEVEL - 250 CANDELA PER SQ/M
C		INTERNALLY ILLUMINATED POPPY - SEE DETAIL 1 1970 X 1790 X 80mm POPEYE LETTERS C/O OPAL 5mm 050 ACRYLIC FACES WITH ALUMIUM RETURNS FINISHED SATIN TRAFFIC WHITE RAL 9016 , 10mm WHITE FOAMEX BACKS C/W LED MODULES FOR FACE ILLUMINATION. LUMINANCE LEVEL - 250 CANDELA PER SQ/M
D		PROJECTION SIGN - SEE DETAIL 2 700MM DIA INTERNALLY ILLUMINATED PROJECTION SIGN ALUMINIUM SIGN, FRET CUT & INLAID 10MM OPAL WITH 'TM' IN FACE APPLIED MATT WHITE VINYL. 2NO. 50X50 ALUMINIUM BOX SECTION ARMS WELDED TO INTERNAL VERTICAL PLATES WITHIN CARCASS AND 5MM THICK FOLDED ALUMINIUM WALL PLATE AND 2mm ALUMINIUM CLOCKING PANELS FINISHED POWDER-COATED ORANGE RAL 2003 EXTERNALLY LUMINANCE LEVEL - 250 CANDELA PER SQ/M
E		DELIVERY PROJECTION SIGN - SEE DETAIL 3 525 X 375MM DOUBLE SIDED SIGN OF ALUMINIUM PANELS 50MM O/A DEPTH WITH FACE APPLIED MATT WHITE VINYL APPLIED TO BOTH SIDES WALL BRACKET & COVER PLATES MOUNTED TO BULKHEAD VIA SUITABLE TOGGLE BOLTS OR RAWBOLT FINISHED WITH PAINTED HEADS FINISHED POWDER-COATED ORANGE RAL 2003 LUMINANCE LEVEL - 250 CANDELA PER SQ/M
F		POPPY MANIFESTATION 63 X 75MM FROSTED VINYL (IP M5804) INSTALLED 700mm/1400mm AFFL. ALL CHICKENS TO FACE THE SAME WAY AS PER CHICKEN GRAPHIC ON FASCIA (TO FACE ENTRANCE DOOR)

- NOTES**
- ALL DIMENSIONS IN MILLIMETRES (mm) AND LEVELS IN METRES (m) ABOVE NATIONAL DATUM. ALL DIMENSIONS TO BE CHECKED ON SITE AND AGREED ON SITE WITH APPOINTED BUILDING CONTRACTOR/SHOPFITTER.
 - DO NOT SCALE FROM THIS DRAWING. ONLY WRITTEN DIMENSIONS SHALL BE USED.
 - THIS DRAWING IS TO BE READ IN CONJUNCTION WITH ALL RELEVANT ARCHITECTURAL DRAWINGS AND SPECIFICATIONS AS WELL AS ALL RELEVANT INFORMATION FROM THE STRUCTURAL, MEP AND CIVIL ENGINEERS.
 - THIS DRAWING HAS BEEN PREPARED IN ACCORDANCE WITH THE SCOPE OF APPOINTMENT WITH THE CLIENT AND IS SUBJECT TO THE TERMS OF THAT APPOINTMENT AND SHOULD ONLY BE USED FOR THE PURPOSE FOR WHICH IT IS INTENDED.
 - ALL NEW CONSTRUCTION AND MATERIALS ARE TO CONFORM TO LOCAL BY LAWS, CURRENT BUILDING REGULATIONS AND BRITISH STANDARDS.
 - THIS DRAWING AND ALL OF THE INFORMATION SHOWN IS THE PROPERTY OF @ ARCHITECT (UK) LTD AND SHALL NOT BE COPIED WHOLE, OR IN ANY PART, OR USED FOR ANY OTHER PURPOSE WITHOUT WRITTEN PERMISSION OF THE COMPANY.

REV.	DATE	DESCRIPTION	BY
G	18.05.23	NEW FASCIA PANELS	RB
F	15.05.23	FULL HEIGHT SIGNAGE TO SIGNAGE ZONE	RB
E	09.05.23	EXISTING SIGNAGE TO BE RE-SPRAYED NEW NEW	RB
D	02.05.23	SIGNAGE ZONE REDUCE IN DEPTH TO MATCH EXISTING	RB
C	14.04.23	INTRODUCED DIMENSIONS FOR 'FAMOUS LOUISIANA CHICKEN' ON BOTH ELEVATIONS. UPDATED INTERNAL FURNITURE LAYOUT ON LATEST REV (C) PROPOSED GA DRAWING. UPDATED THE ANNOTATION FOR 'CHICKEN GRAPHICS' - INTERNALLY ILLUMINATED.	CV
B	03.03.23	INTRODUCED GLASS GLOBE PENDANT ENTRANCE DOOR CHANGED TO RAL 7016. UPDATED RECYCLING BIN FINISH IN GREY LAMINATE. DELIVERY DRIVERS BUS STOP SIGN MADE IT SMALLER SCALE AND LOCATED AT A LOWER LEVEL.	CV

POPEYES

@ ARCHITECT

© Architect (UK) Ltd
Suite 2, Clocktower House, Station Road West Horndon, Essex CM13 3XL
01708 477899
office@architect.ltd.uk
www.architect.ltd.uk

CLIENT
POPEYES

PROJECT
KILBURN

122 KILBURN HIGH STREET
LONDON

DRAWING TITLE
EXISTING & PROPOSED
EXTERNAL ELEVATIONS AND SIGNAGE

SCALE @ A1
1:50/ 1/10

DRAWN
CV

CHECKED
RB

PURPOSE OF ISSUE
STAGE TENDER

STATUS
SO

DRAWING No
22.0248-A-DR-TD-20-251

REV
G