
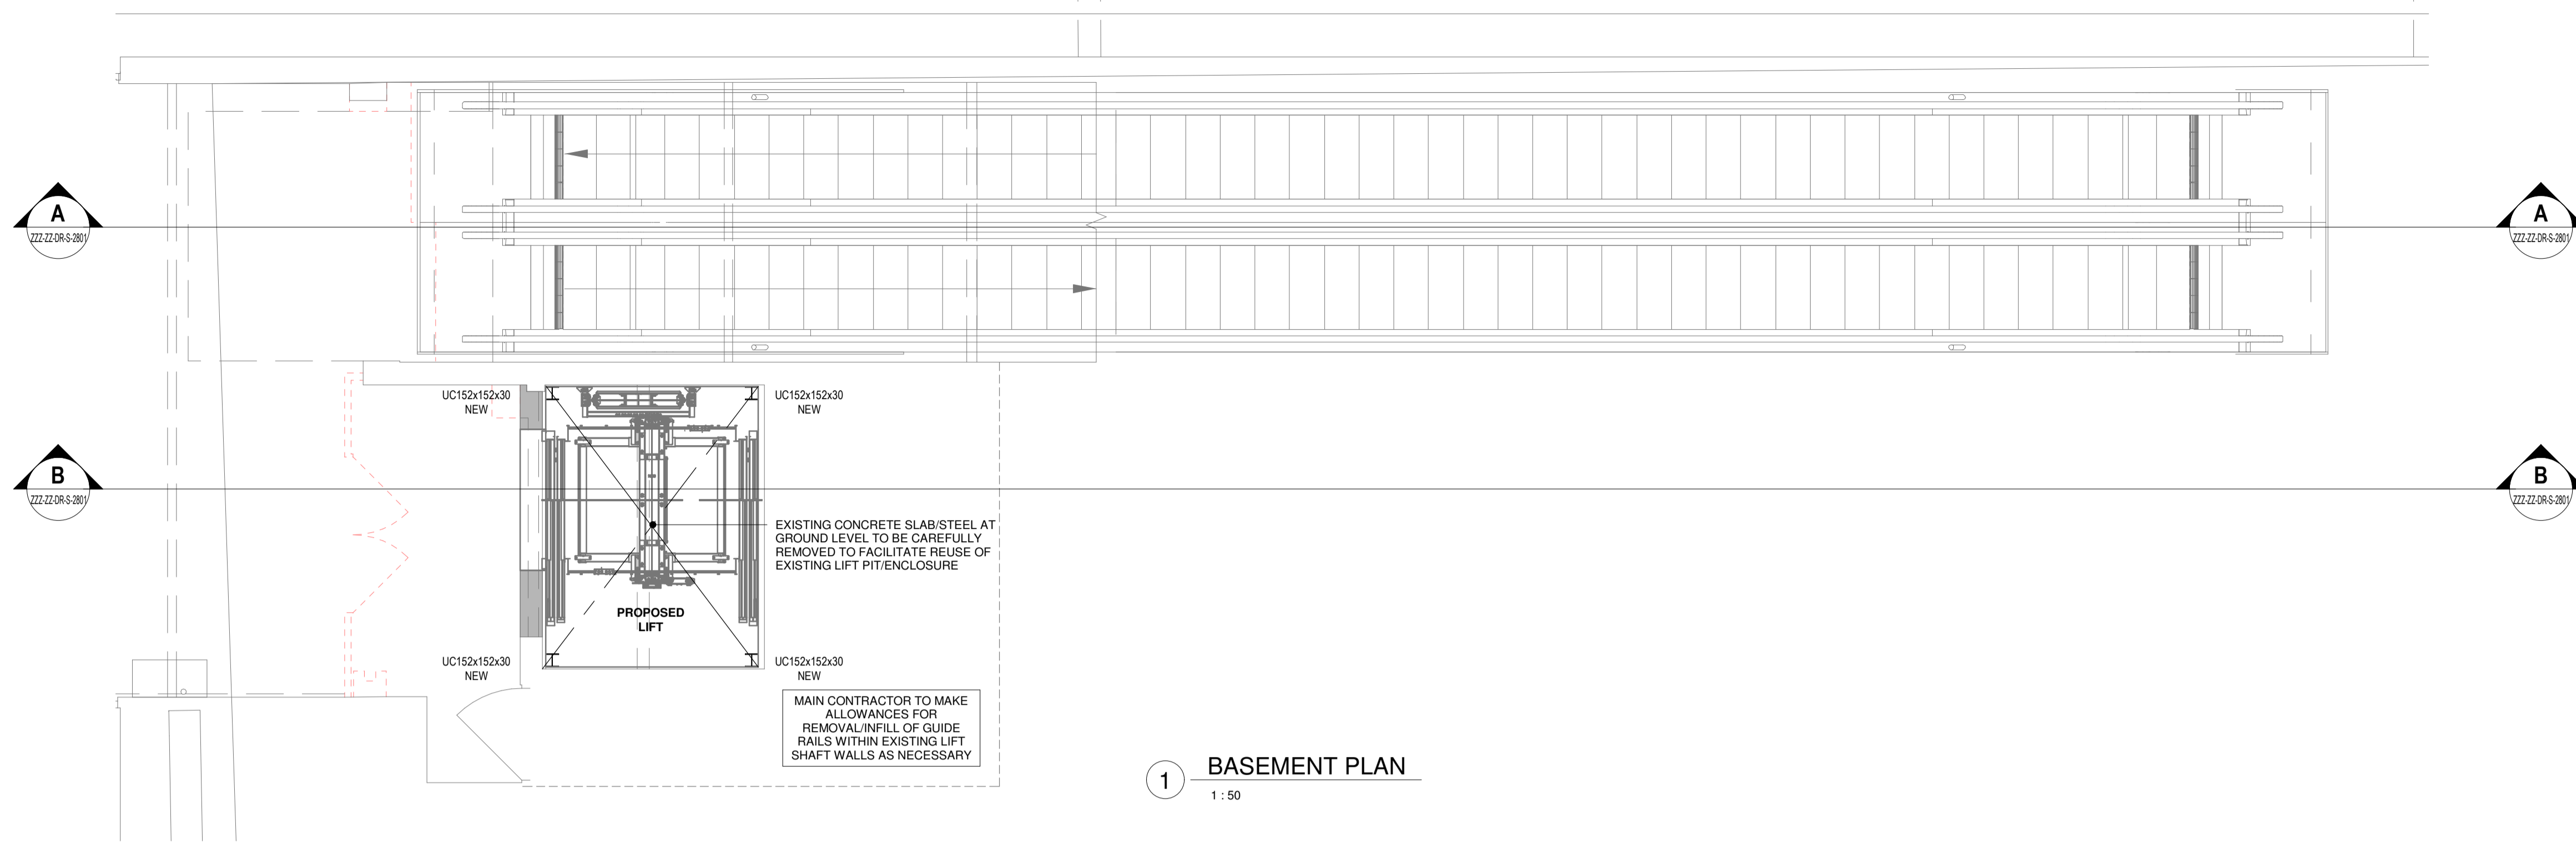


NOTES


- DO NOT SCALE THIS DRAWING.
- THIS DRAWING IS TO BE READ IN CONJUNCTION WITH ALL RELEVANT ENGINEERS, ARCHITECTS, AND SERVICE'S ENGINEERS DRAWINGS & SPECIFICATIONS.
- ALL DIMENSIONS ARE IN MILLIMETRES (mm).
- WORK TO FIGURED DIMENSIONS ONLY. ANY DISCREPANCIES TO BE REPORTED TO GD PARTNERSHIP FOR CLARIFICATION. IF IN DOUBT ASK.
- ALL WORK TO COMPLY WITH THE RELEVANT BRITISH STANDARDS, CODES OF PRACTICE AND THE BUILDING REGULATIONS.
- THE CONTRACTOR SHALL ENSURE TEMPORARY LOADS ON THE NEW STRUCTURE SHALL BE LESS THAN THOSE WHICH IT HAS BEEN DESIGNED FOR.
- GD PARTNERSHIP'S ROLE ON THIS PROJECT IS THAT OF A 'DESIGNER' AS DEFINED BY THE CONSTRUCTION AND MANAGEMENT REQUIREMENTS.
- ALL GRADE OF CONCRETE TO BE RC40 UNO.
- ALL GRADE OF STEEL TO BE S355 UNO.
- ALL WELDS TO BE MINIMUM 6mm FW UNO.
- ALL STEEL CONNECTIONS TO HAVE MIN. 2NOS. M16 BOLTS UNO.
- ALL TEMPORARY WORKS TO MAIN CONTRACTOR DESIGN DETAILS.

EXISTING BASEMENT SLAB HAD BEEN DESIGNED TO RESIST UPLIFT FORCES FROM GROUND WATER. ALL GROUND WORKS TO BASEMENT WILL NEED TO BE UNDERTAKEN WITH DUE CARE.


RISK ASSESSMENT 
OTHER THAN NOTED ABOVE, WE ARE NOT AWARE OF ANY ASPECTS OF STRUCTURAL ENGINEERING WORK WITHIN THE CONTRACT WHICH FALL OUTSIDE THE NORMAL DUTIES OF A COMPETENT CONTRACTOR



1 **BASEMENT PLAN**
1 : 50

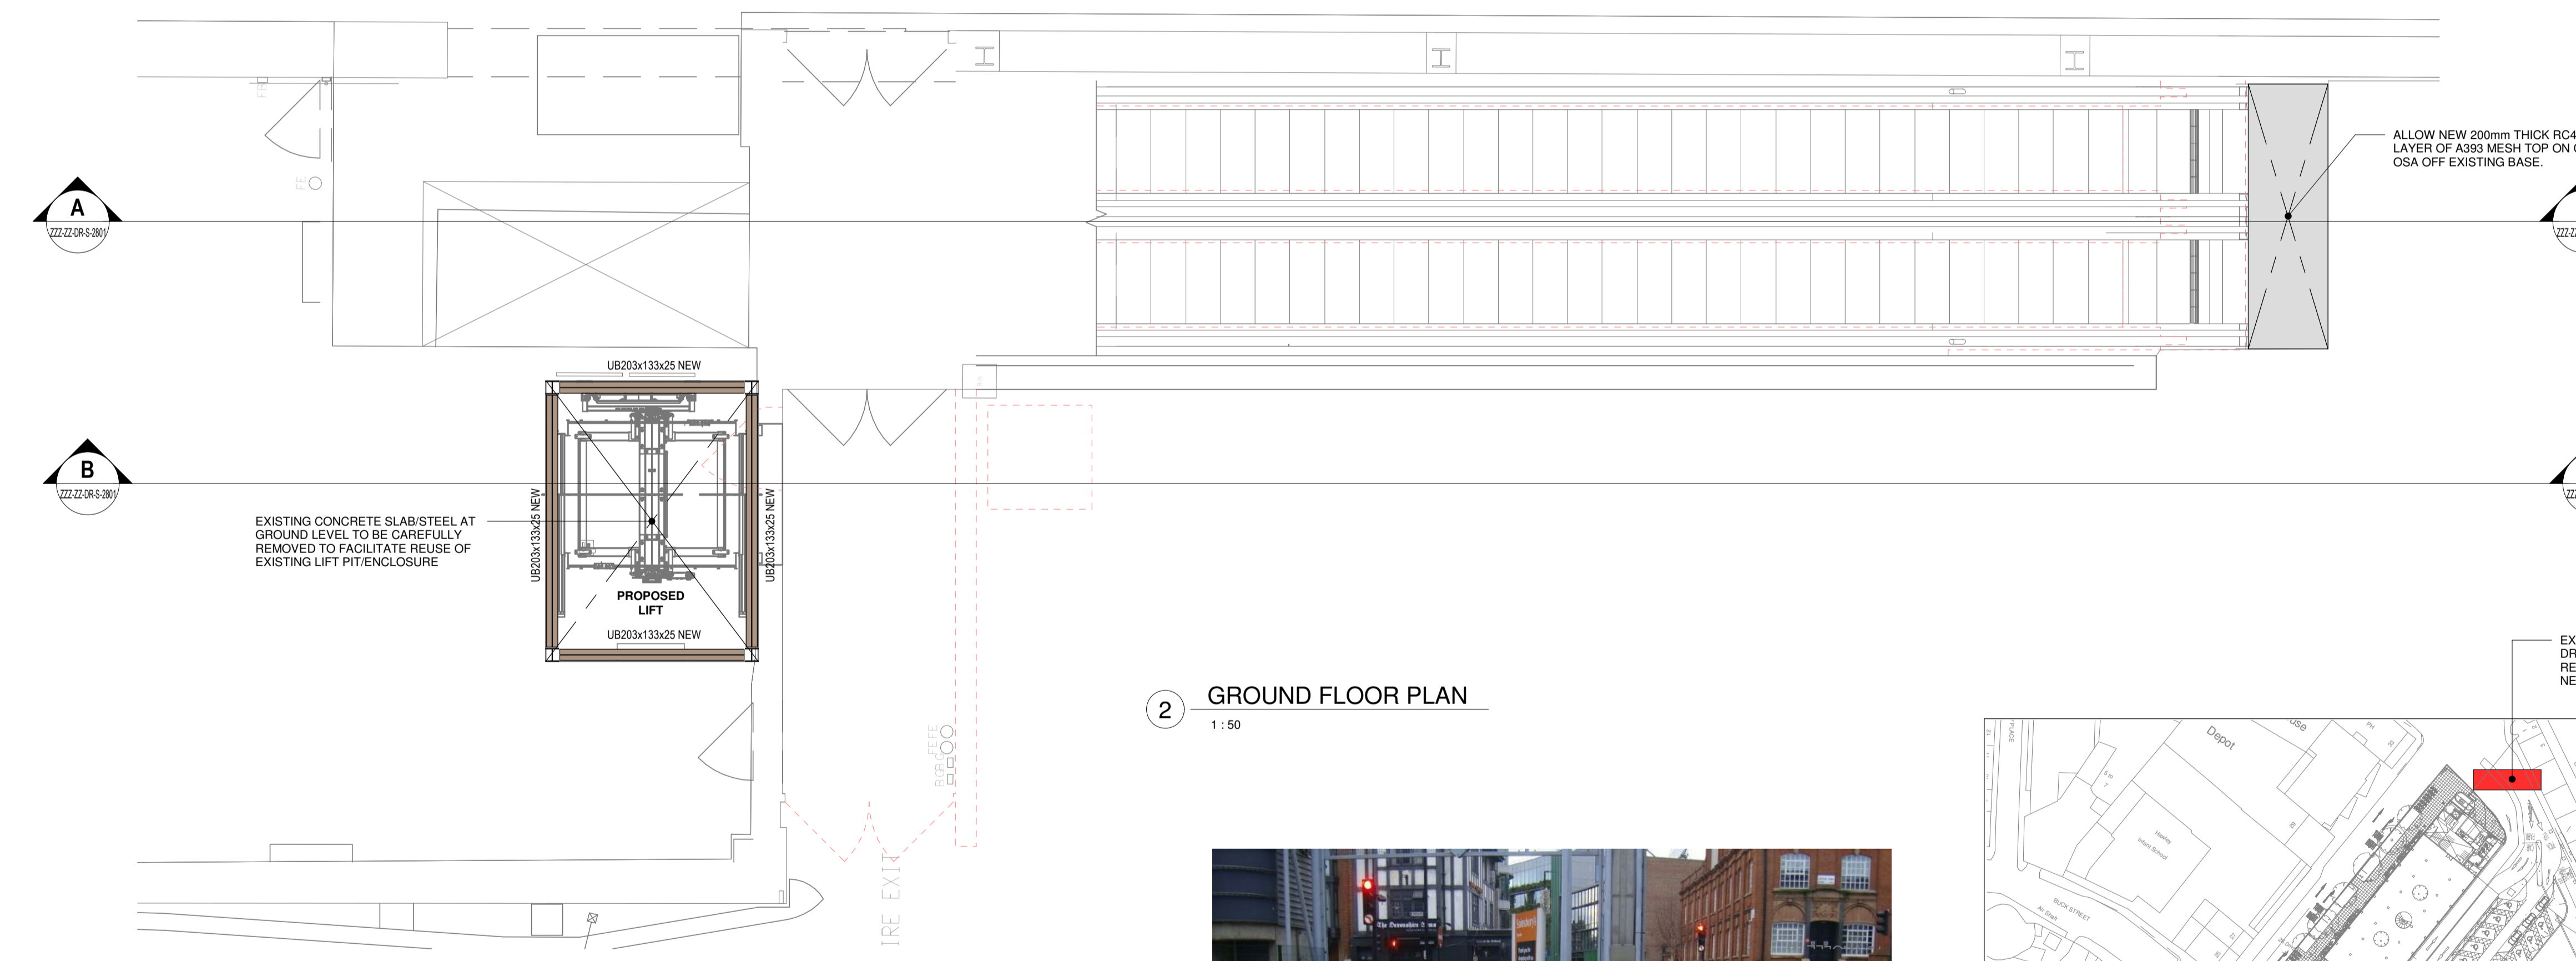


2 **GROUND FLOOR PLAN**
1 : 50

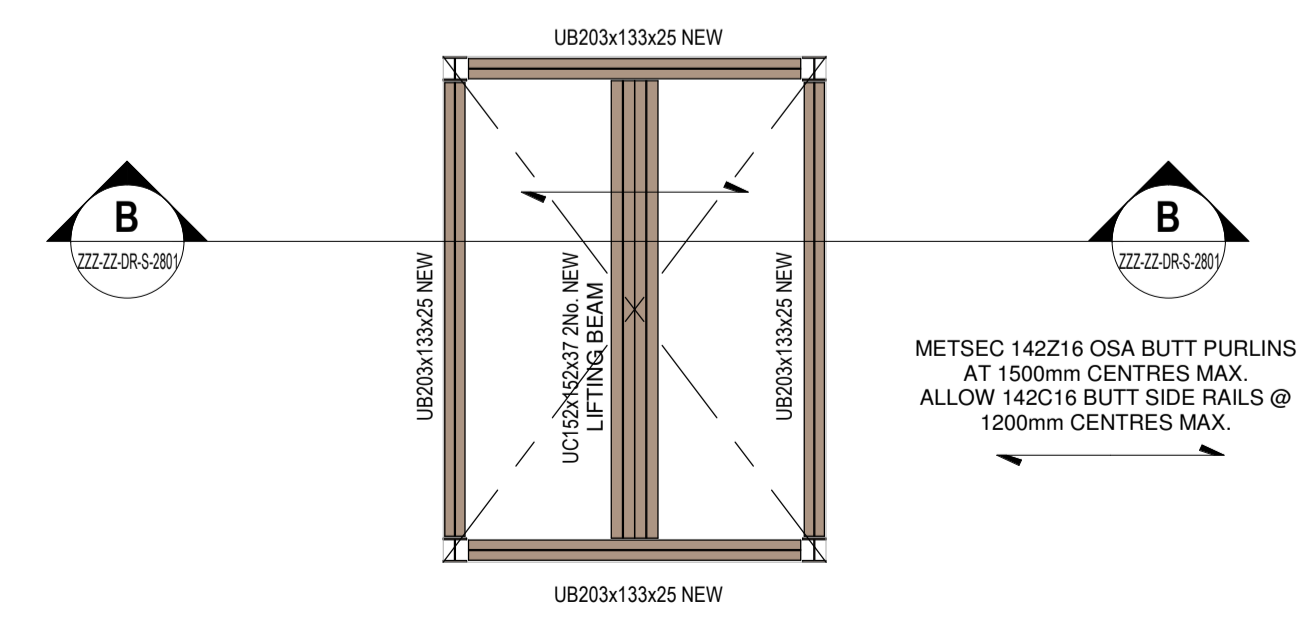

3 **PLAN SHOWING LIFT FRAME ROOF LEVEL**
1 : 50



PHOTO 01 - SHOWING DAMAGE TO DRAINAGE
(SCALE - NTS)

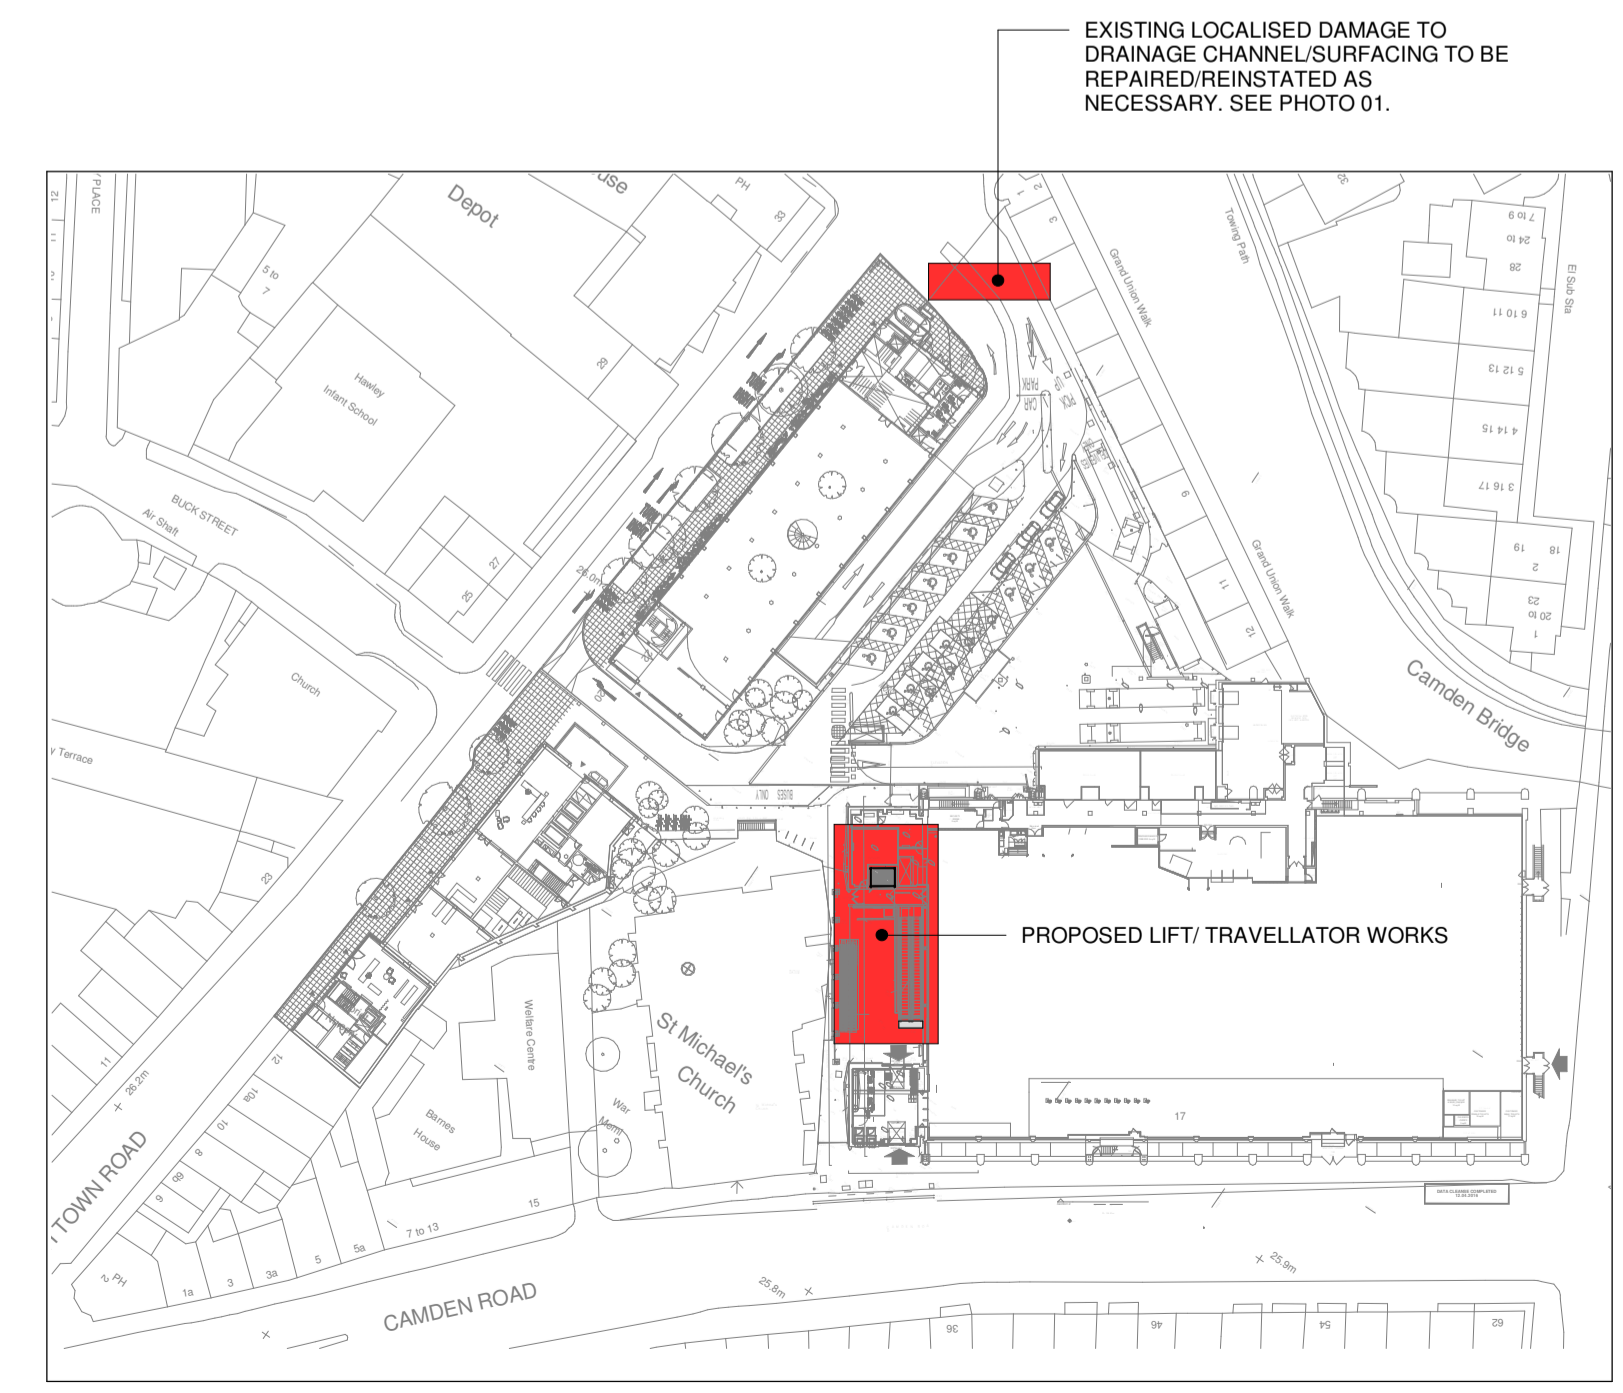

KP **KEY PLAN - GROUND FLOOR**
1 : 1000

Rev.	Date	By / Chk'd	PRELIMINARY ISSUE	Revision Notes
P1	04.05.21	MDT/CM	PRELIMINARY ISSUE	

Sainsbury's

GD Partnership Ltd. 
Consulting Engineers

The Cart Lodge, Lullingstone Lane, Eynsford, Kent, DA40JZ
Tel: 01322 868622 Fax: 01322 861050
Email: contact@gdteam.co.uk

Project:
**SSL CAMDEN ROAD
CAMDEN, LONDON**

Drawing:
**PROPOSED LIFT/TRAVELLATOR
WORKS**

Drawing Status:
PRELIMINARY

Scale: As indicated at A1 **GDP Reference**
21-016

Drawn: MDT Checked: CM Date: APRIL 2020

Project No. **AS-2127_CODE** Rev. **P1**

Originator Zone Level Type Role Number
GDP - ZZZ - ZZ - DR - S - 2800