


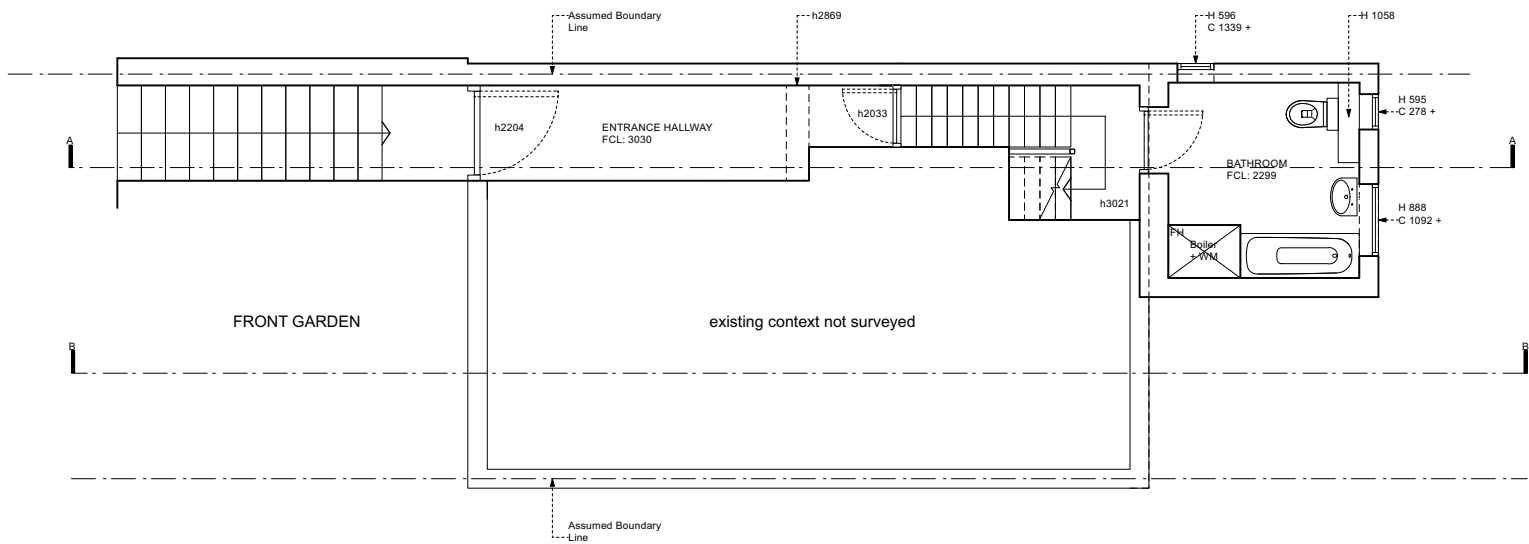

GROUND FLOOR

WILLIAM TOZER

a s s o c i a t e s

RI&BA chartered practice

UK | EU | AU | NZ | USA

42-44 New House 67-68 Hatton Garden London EC1N 8JY

enquiries@williamtozerassociates.com

NZIA practice

t +44 (0)20 7404 0675

www.williamtozerassociates.com

0

1

2

3

4m

Rev

Date

B

stage 3: developed design
-issued for information
-client

17.05.23

A

stage 2: concept design
-issued for information
-client

02.05.23

-

stage 2: concept design
-issued for information
-client

28.04.23

-

stage 0&1: survey
-issued for information
-client

06.04.23

DRAWING STATUS

INFORMATION

Issued only for purpose indicated

This drawing to be read in conjunction with all consultants information.

All dimensions to be checked on site.
Do not scale, except for planning purposes.

This drawing is protected by copyright.

JOB NUMBER

309

JOB TITLE

Hernandez Residence
106B Gaisford Street
NW5 2EH
Kentish Town

DRAWING TITLE

ground floor plan
existing

SCALE:

1:100@A3 and 1:50@A1

DATE:


April 2023

DRAWING NO.

A/01/101

REV

-

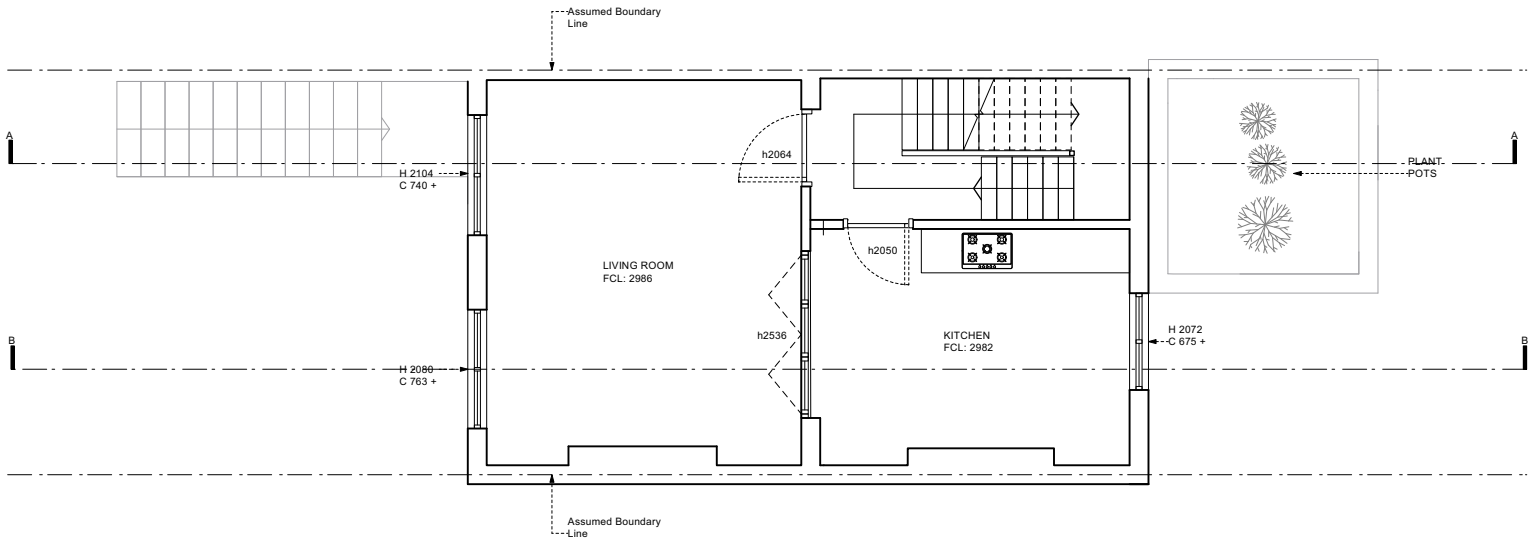

FIRST FLOOR

B	stage 3: developed design -issued for information -client	17.05.23
A	stage 2: concept design -issued for information -client	02.05.23
-	stage 2: concept design -issued for information -client	28.04.23
-	stage 0&1: survey -issued for information -client	06.04.23

Rev	Date
-----	------

DRAWING STATUS	INFORMATION
Issued only for purpose indicated	
This drawing to be read in conjunction with all consultants information.	
All dimensions to be checked on site. Do not scale, except for planning purposes.	
This drawing is protected by copyright.	

JOB NUMBER	309
---------------	-----


JOB TITLE	Hernandez Residence 106B Gaisford Street NW5 2EH Kentish Town
--------------	---

DRAWING TITLE	first floor plan existing
------------------	-------------------------------------

SCALE:	1:100@A3 and 1:50@A1
--------	----------------------

DATE:	April 2023
-------	------------


DRAWING NO.	REV
A/01/102	—

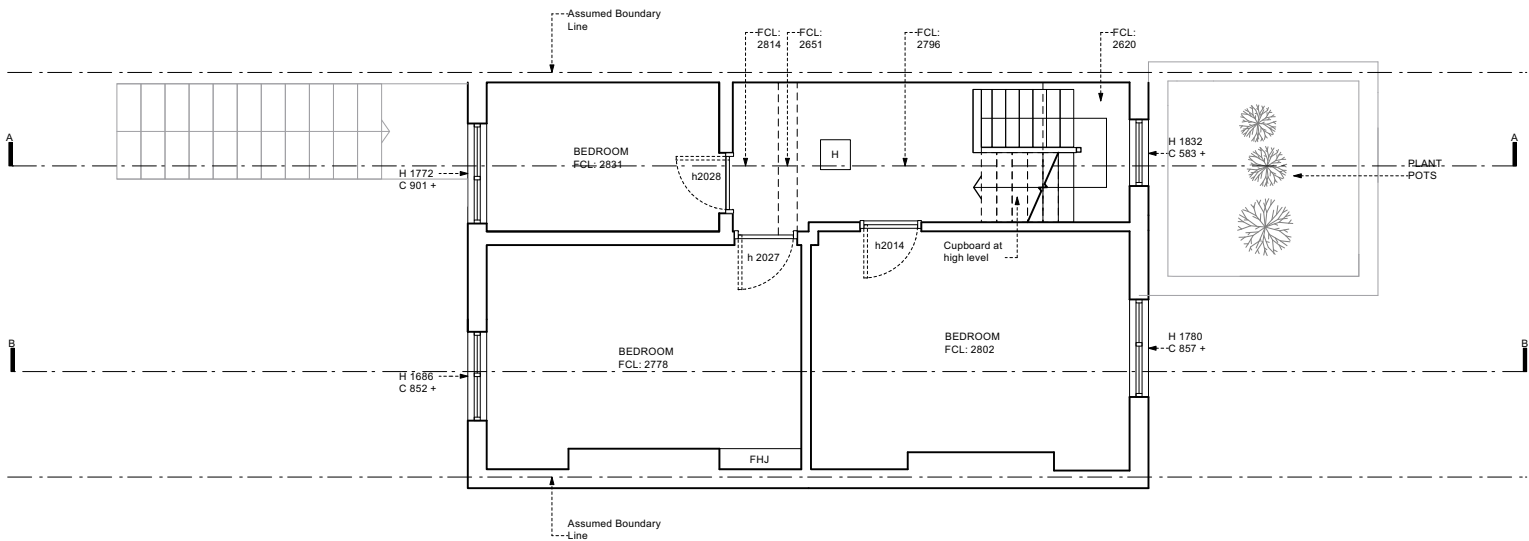

SECOND FLOOR

B	stage 3: developed design -issued for information -client	17.05.23
A	stage 2: concept design -issued for information -client	02.05.23
-	stage 2: concept design -issued for information -client	28.04.23
-	stage 0&1: survey -issued for information -client	06.04.23

Rev	Date
DRAWING STATUS INFORMATION Issued only for purpose indicated This drawing to be read in conjunction with all consultants information. All dimensions to be checked on site. Do not scale, except for planning purposes. This drawing is protected by copyright.	
JOB NUMBER	309
JOB TITLE	Hernandez Residence 106B Gaisford Street NW5 2EH Kentish Town
DRAWING TITLE	second floor plan existing
SCALE:	1:100@A3 and 1:50@A1
DATE:	April 2023
DRAWING NO.	A/01/103
REV	—

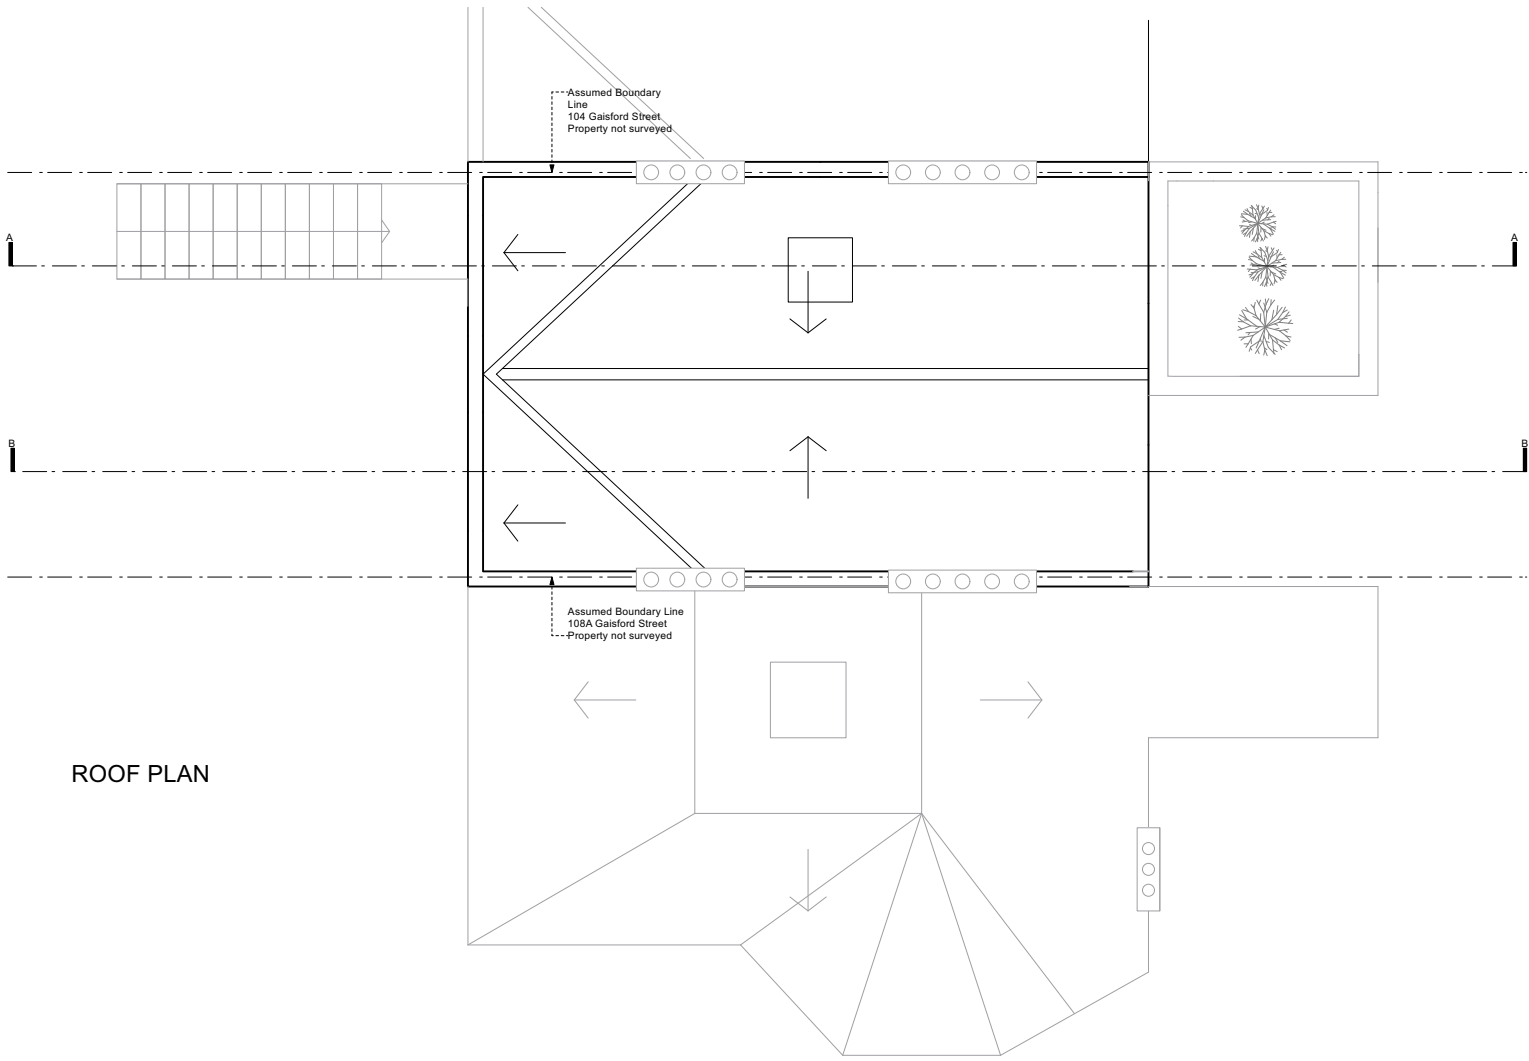

ROOF PLAN

WILLIAM TOZER

a s s o c i a t e s

UK | EU | AU | NZ | USA

42-44 New House 67-68 Hatton Garden London EC1N 8JY

enquiries@williamtozerassociates.com

NZIA practice

t +44 (0)20 7404 0675

www.williamtozerassociates.com

0

1

2

3

4m


B	stage 3: developed design -issued for information -client	17.05.23
A	stage 2: concept design -issued for information -client	02.05.23
-	stage 2: concept design -issued for information -client	28.04.23
-	stage 0&1: survey -issued for information -client	06.04.23

Rev	Date
DRAFTING STATUS INFORMATION	
Issued only for purpose indicated	
This drawing to be read in conjunction with all consultants information.	
All dimensions to be checked on site. Do not scale, except for planning purposes.	
This drawing is protected by copyright.	
JOB NUMBER	309
JOB TITLE	Hernandez Residence 106B Gaisford Street NW5 2EH Kentish Town
DRAWING TITLE	roof plan existing
SCALE:	1:100@A3 and 1:50@A1
DATE:	April 2023
DRAWING NO.	A/01/104
REV	-




B	stage 3: developed design -issued for information -client	17.05.23
A	stage 2: concept design -issued for information -client	02.05.23
-	stage 2: concept design -issued for information -client	28.04.23
-	stage 0&1: survey -issued for information -client	06.04.23

Rev		Date
DRAWING STATUS	INFORMATION	
Issued only for purpose indicated		
This drawing to be read in conjunction with all consultants information.		
All dimensions to be checked on site. Do not scale, except for planning purposes.		
This drawing is protected by copyright.		
JOB NUMBER	309	
JOB TITLE	Hernandez Residence 106B Gaisford Street NW5 2EH Kentish Town	
DRAWING TITLE	front and rear elevations existing	
SCALE:	1:100@A3 and 1:50@A1	
DATE:	April 2023	
DRAWING NO.	REV	
A/01/105		—

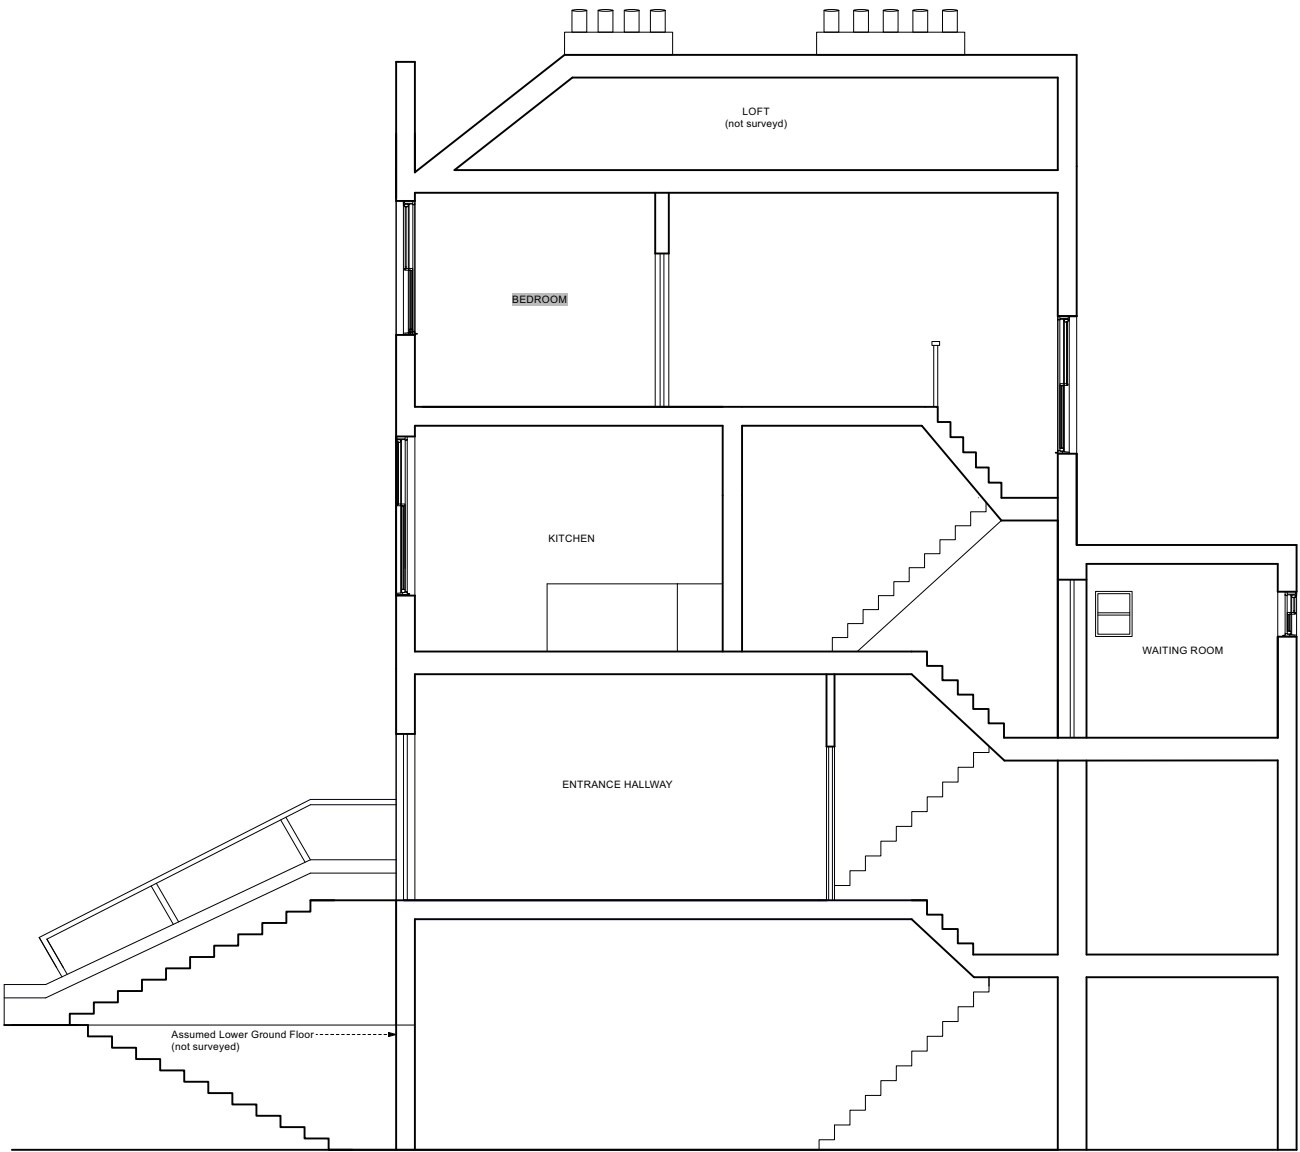

Section AA

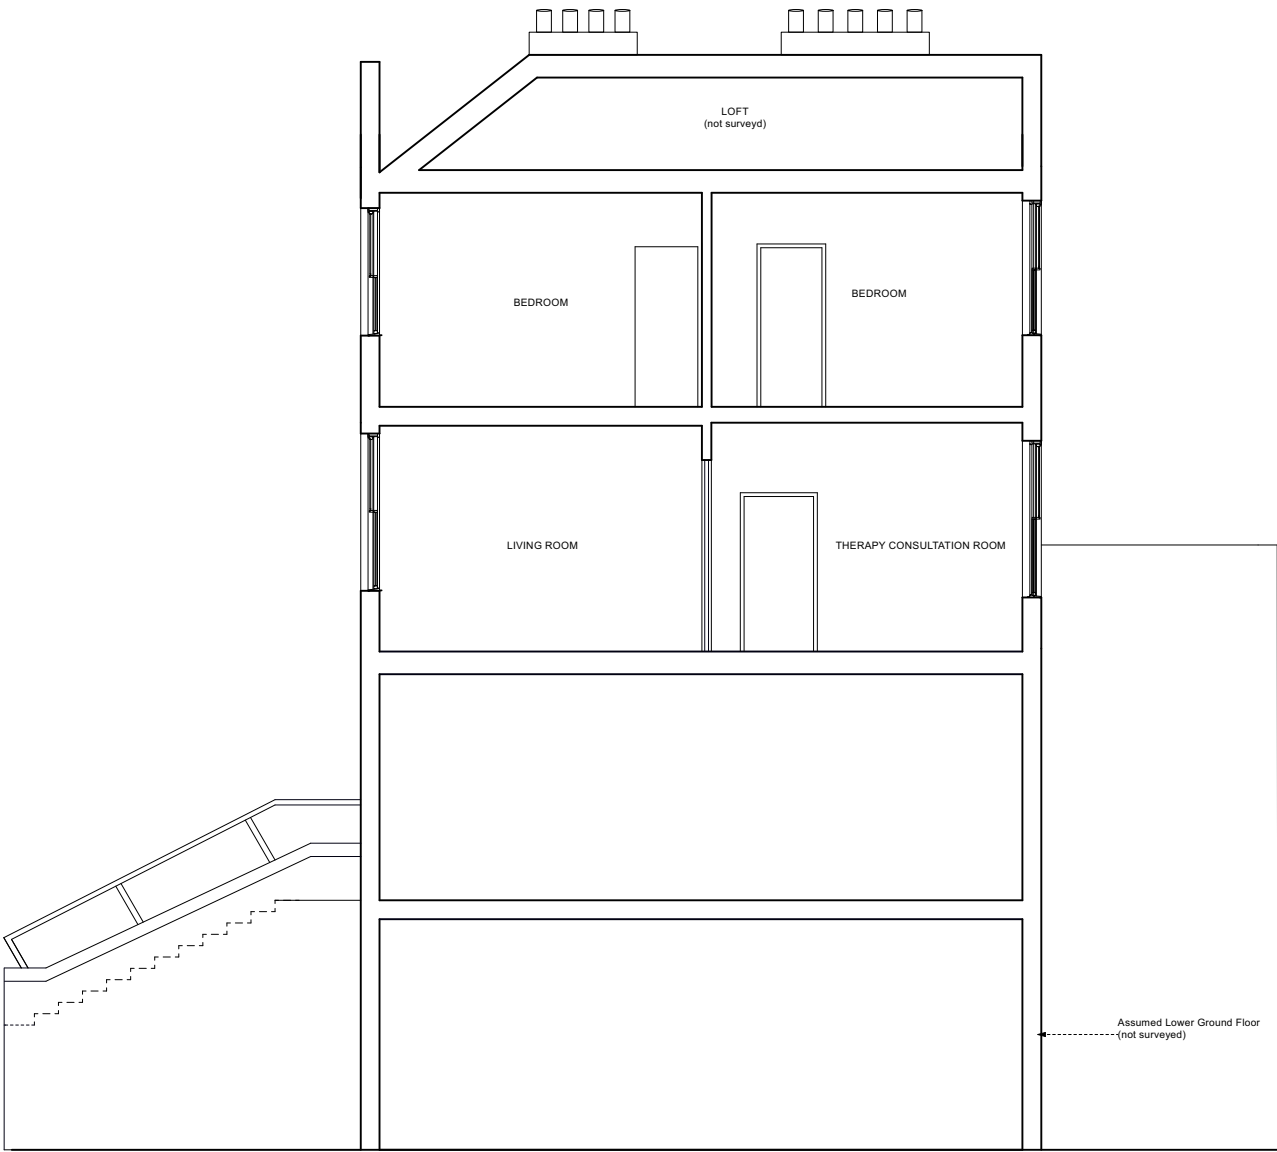

Section BB

WILLIAM TOZER

a s s o c i a t e s

RIBA chartered practice

UK | EU | AU | NZ | USA

42-44 New House 67-68 Hutton Garden London EC1N 8JY

enquiries@williamtozerassociates.com

NZIA practice

t +44 (0)20 7404 0675

www.williamtozerassociates.com

0

1

2

3

4m

B	stage 3: developed design -issued for information -client	17.05.23
A	stage 2: concept design -issued for information -client	02.05.23
-	stage 2: concept design -issued for information -client	28.04.23
-	stage 2: concept design -issued for information -client	06.04.23

Rev

Date

DRAWING STATUS

INFORMATION

Issued only for purpose indicated

This drawing to be read in conjunction with all consultants information.

All dimensions to be checked on site.
Do not scale, except for planning purposes.

This drawing is protected by copyright.

JOB NUMBER

309

JOB TITLE

Hernandez Residence
106B Gaisford Street
NW5 2EH
Kentish Town

DRAWING TITLE

section AA & BB
existing

SCALE:

1:100@A3 and 1:50@A1

DATE:

April 2023

DRAWING NO.

A/01/106

REV

—