

GROUND FLOOR

Previous images of William Tozer Associates projects




recessed shelf, wall-hung WC,  
mirrored cupboards

B	stage 3: developed design -issued for information -client	17.05.23
A	stage 2: concept design -issued for information -client	02.05.23
-	stage 2: concept design -issued for information -client	28.04.23

Rev	Date
DRAWING STATUS	INFORMATION
Issued only for purpose indicated	
This drawing to be read in conjunction with all consultants information.	
All dimensions to be checked on site. Do not scale, except for planning purposes.	
This drawing is protected by copyright.	
JOB NUMBER	309
JOB TITLE	Hernandez Residence 106B Gaisford Street NW5 2EH Kentish Town
DRAWING TITLE	ground floor plan proposed
SCALE:	1:100@A3 and 1:50@A1
DATE:	April 2023
DRAWING NO.	REV
A/02/B101	B




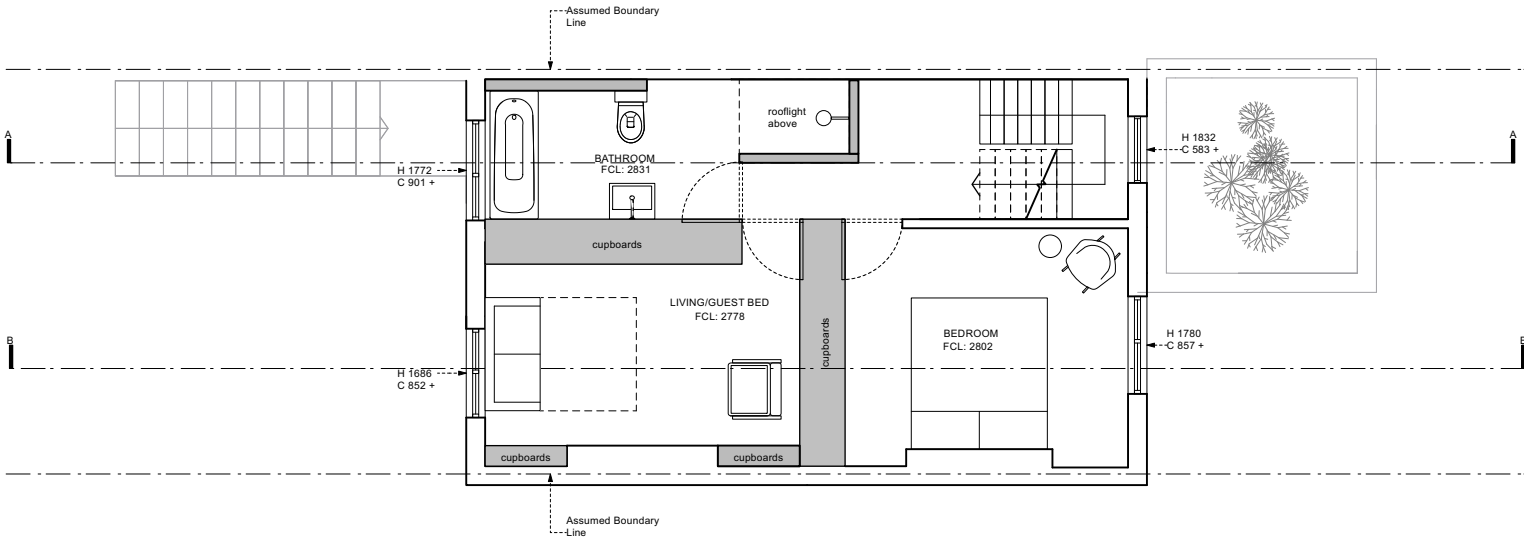


SECOND FLOOR


B	stage 3: developed design -issued for information -client	17.05.23
A	stage 2: concept design -issued for information -client	02.05.23
-	stage 2: concept design -issued for information -client	28.04.23
Rev	Date	

DRAWING STATUS	INFORMATION	
Issued only for purpose indicated		
This drawing to be read in conjunction with all consultants information.		
All dimensions to be checked on site. Do not scale, except for planning purposes.		
This drawing is protected by copyright.		
JOB NUMBER	309	
JOB TITLE	Hernandez Residence 106B Gaisford Street NW5 2EH Kentish Town	
DRAWING TITLE	second floor plan proposed	
SCALE:	1:100@A3 and 1:50@A1	
DATE:	April 2023	
DRAWING NO.	A/02/B103	REV B

Previous images of William Tozer Associates projects

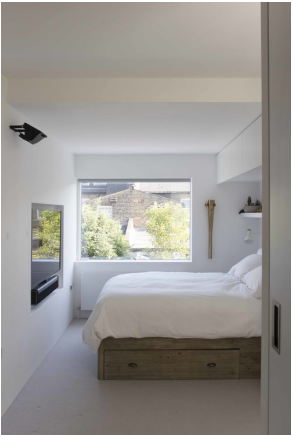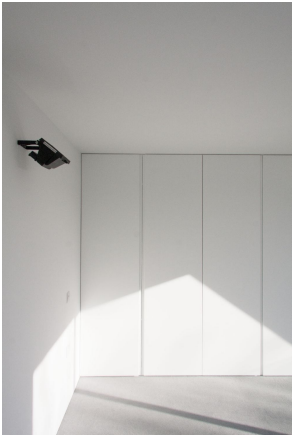

from left:  
1. full-height cupboards  
2. rooflight above shower  
3. bedroom with window

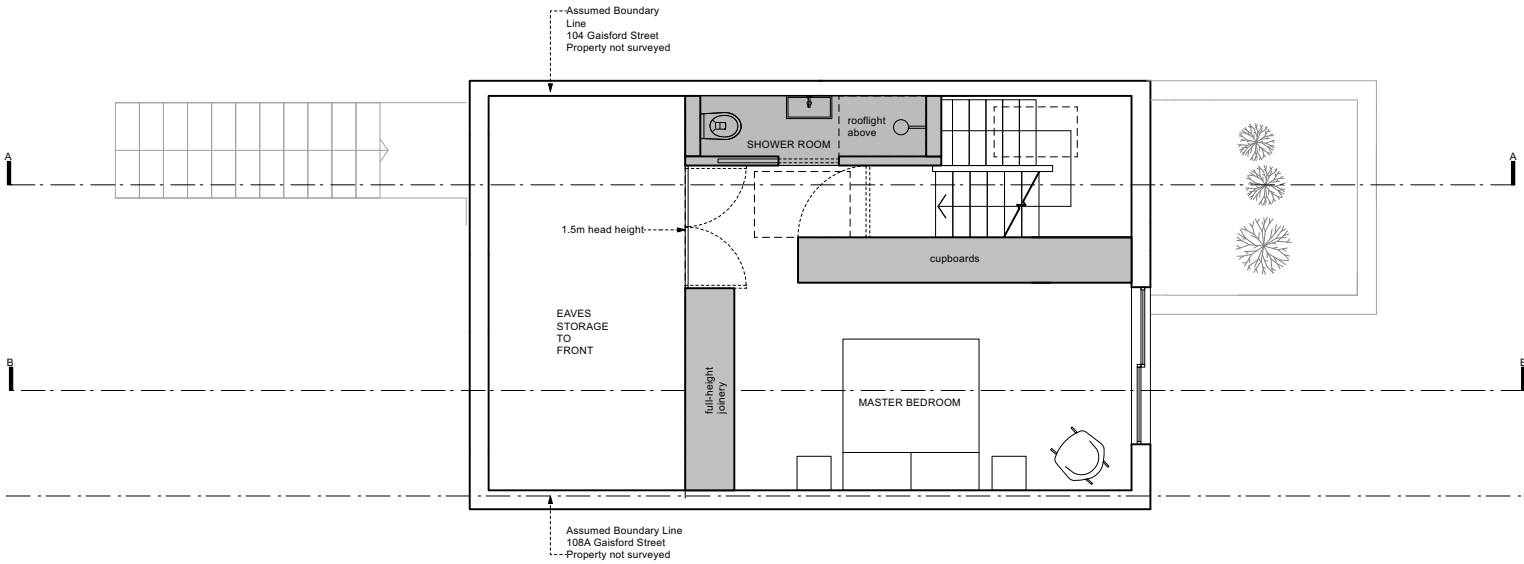

LOFT PLAN

B	stage 3: developed design -issued for information -client	17.05.23
A	stage 2: concept design -issued for information -client	02.05.23
-	stage 2: concept design -issued for information -client	28.04.23
Rev	Date	


DRAWING STATUS	INFORMATION	
Issued only for purpose indicated		
This drawing to be read in conjunction with all consultants information.		
All dimensions to be checked on site. Do not scale, except for planning purposes.		
This drawing is protected by copyright.		
JOB NUMBER	309	
JOB TITLE	Hernandez Residence 106B Gaisford Street NW5 2EH Kentish Town	
DRAWING TITLE	roof plan proposed	
SCALE:	1:100@A3 and 1:50@A1	
DATE:	April 2023	
DRAWING NO.	A/02/B104	REV B

Previous images of William Tozer Associates projects



from left:

1. full-height wardrobes and concealed pocket doors
2. rooftop above staircase
3. rooftop above shower
4. low level balustrade

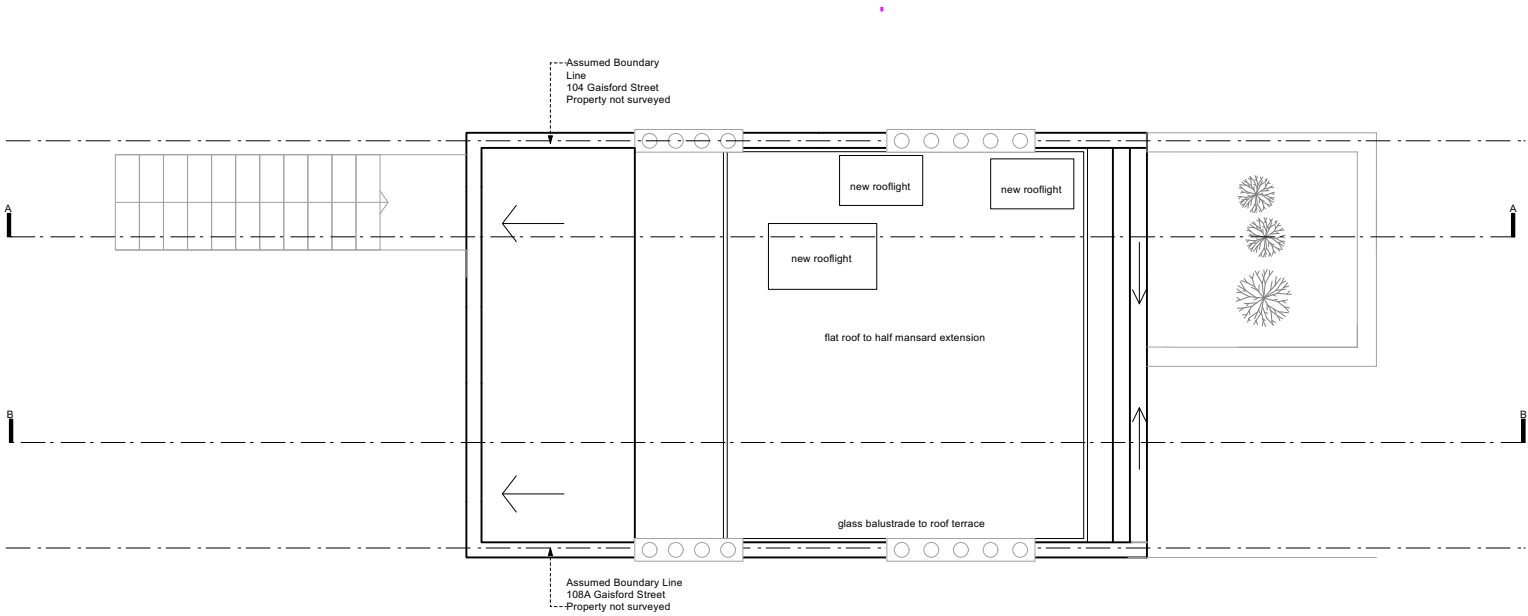

ROOF PLAN



B	stage 3: developed design -issued for information -client	17.05.23
A	stage 2: concept design -issued for information -client	02.05.23
-	stage 2: concept design -issued for information -client	28.04.23

Rev	Date
-----	------

DRAWING STATUS	<b>INFORMATION</b> Issued only for purpose indicated  This drawing to be read in conjunction with all consultants information.  All dimensions to be checked on site. Do not scale, except for planning purposes.  This drawing is protected by copyright.
JOB NUMBER	309
JOB TITLE	<b>Hernandez Residence</b> 106B Gaisford Street NW5 2EH Kentish Town
DRAWING TITLE	<b>roof plan</b> proposed
SCALE:	1:100@A3 and 1:50@A1
DATE:	April 2023
DRAWING NO.	REV
<b>A/02/B105</b>	<b>B</b>




FRONT ELEVATION



REAR ELEVATION

WILLIAM TOZER  
a s s o c i a t e s

RIBA chartered practice NZIA practice  
UK | EU | AU | NZ | USA  
42-44 New House 67-68 Hatton Garden London EC1N 8JY t +44 (0)20 7404 0675  
enquiries@williamtozerassociates.com  
www.williamtozerassociates.com

 

B	stage 3: developed design -issued for information -client	17.05.23
A	stage 2: concept design -issued for information -client	02.05.23
-	stage 2: concept design -issued for information -client	28.04.23

Rev Date

DRAWING STATUS INFORMATION

Issued only for purpose indicated

This drawing is to be read in conjunction with all consultants information.

All dimensions to be checked on site.  
Do not scale, except for planning purposes.

This drawing is protected by copyright.

JOB NUMBER 309

JOB TITLE **Hernandez Residence**  
106B Gaisford Street  
NW5 2EH  
Kentish Town


DRAWING TITLE  
**front and rear elevations**  
proposed

SCALE: 1:100@A3 and 1:50@A1


DATE: April 2023

DRAWING NO. REV

A/02/B106 B

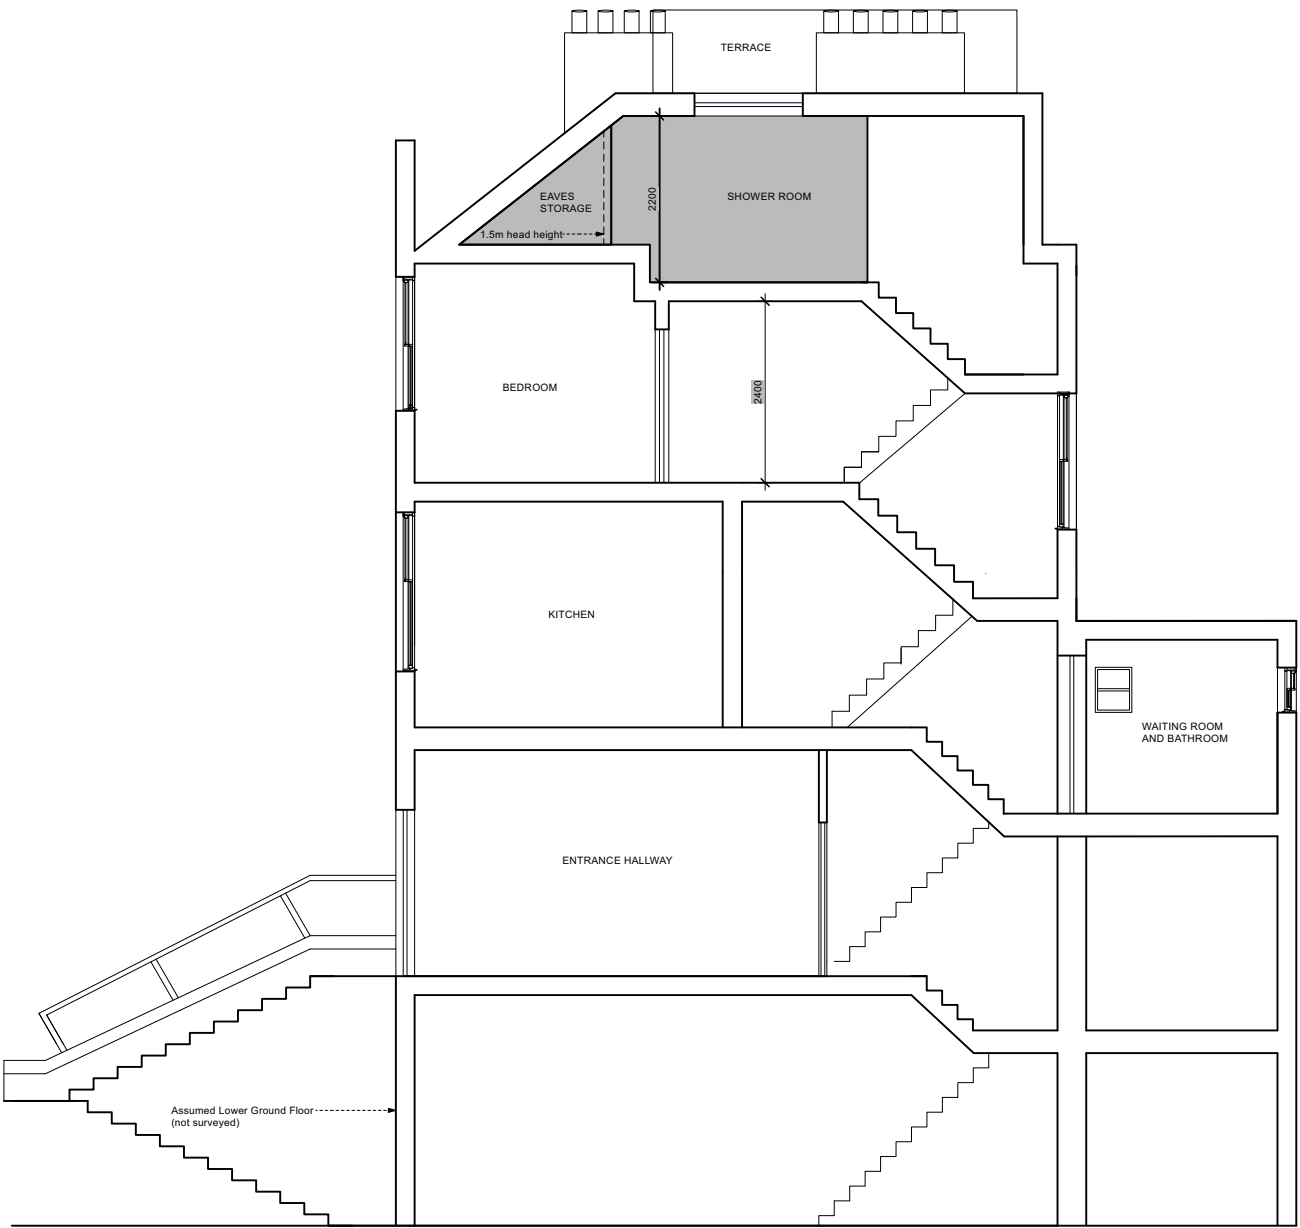

Section AA

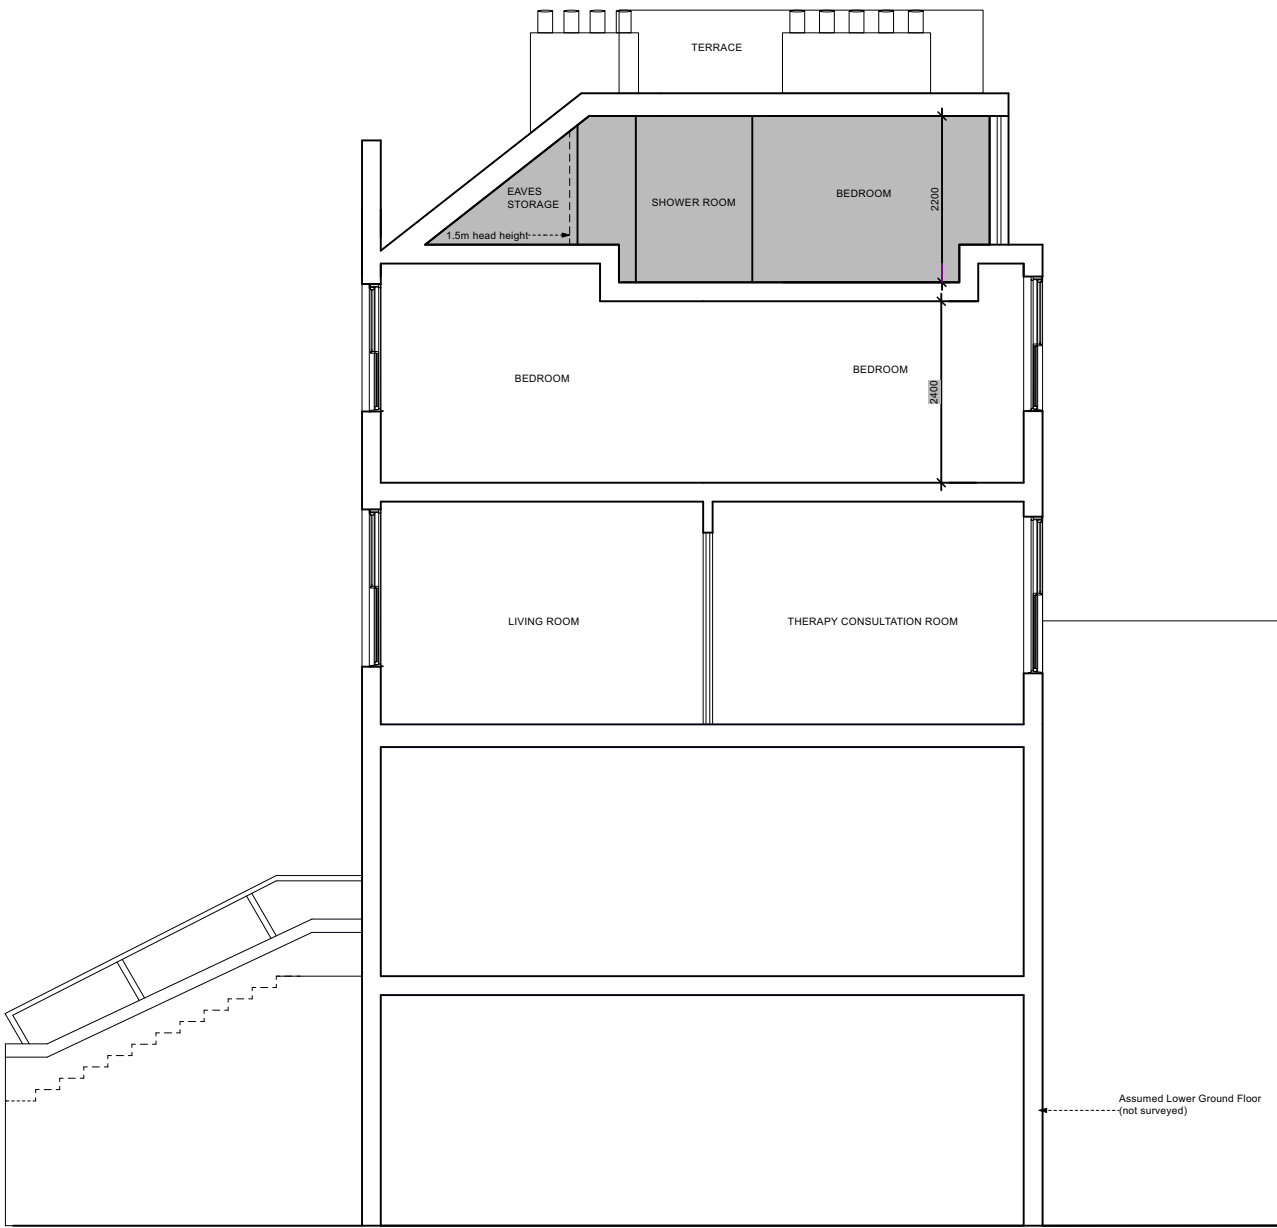

Section BB

**WILLIAM TOZER**  
a s s o c i a t e s

RIBA chartered practice NZIA practice  
UK | EU | AU | NZ | USA  
42-44 New House 67-68 Hatton Garden London EC1N 8JY t +44 (0)20 7404 0675  
enquiries@williamtozerassociates.com  
www.williamtozerassociates.com



B	stage 3: developed design -issued for information -client	17.05.23
A	stage 2: concept design -issued for information -client	02.05.23
-	stage 2: concept design -issued for information -client	28.04.23

Rev	Date
-----	------

DRAWING STATUS	INFORMATION
Issued only for purpose indicated	
This drawing to be read in conjunction with all consultants information.	
All dimensions to be checked on site. Do not scale, except for planning purposes.	
This drawing is protected by copyright.	

JOB NUMBER	309
JOB TITLE	<b>Hernandez Residence</b> 106B Gaisford Street NW5 2EH Kentish Town
DRAWING TITLE	<b>section AA &amp; BB</b> proposed
SCALE:	1:100@A3 and 1:50@A1
DATE:	April 2023
DRAWING NO.	<b>A/02/B107</b>
REV	<b>B</b>