



0 1 2 3 4 5 6 metres

scales 1:50 @ A1
1:100 @ A3

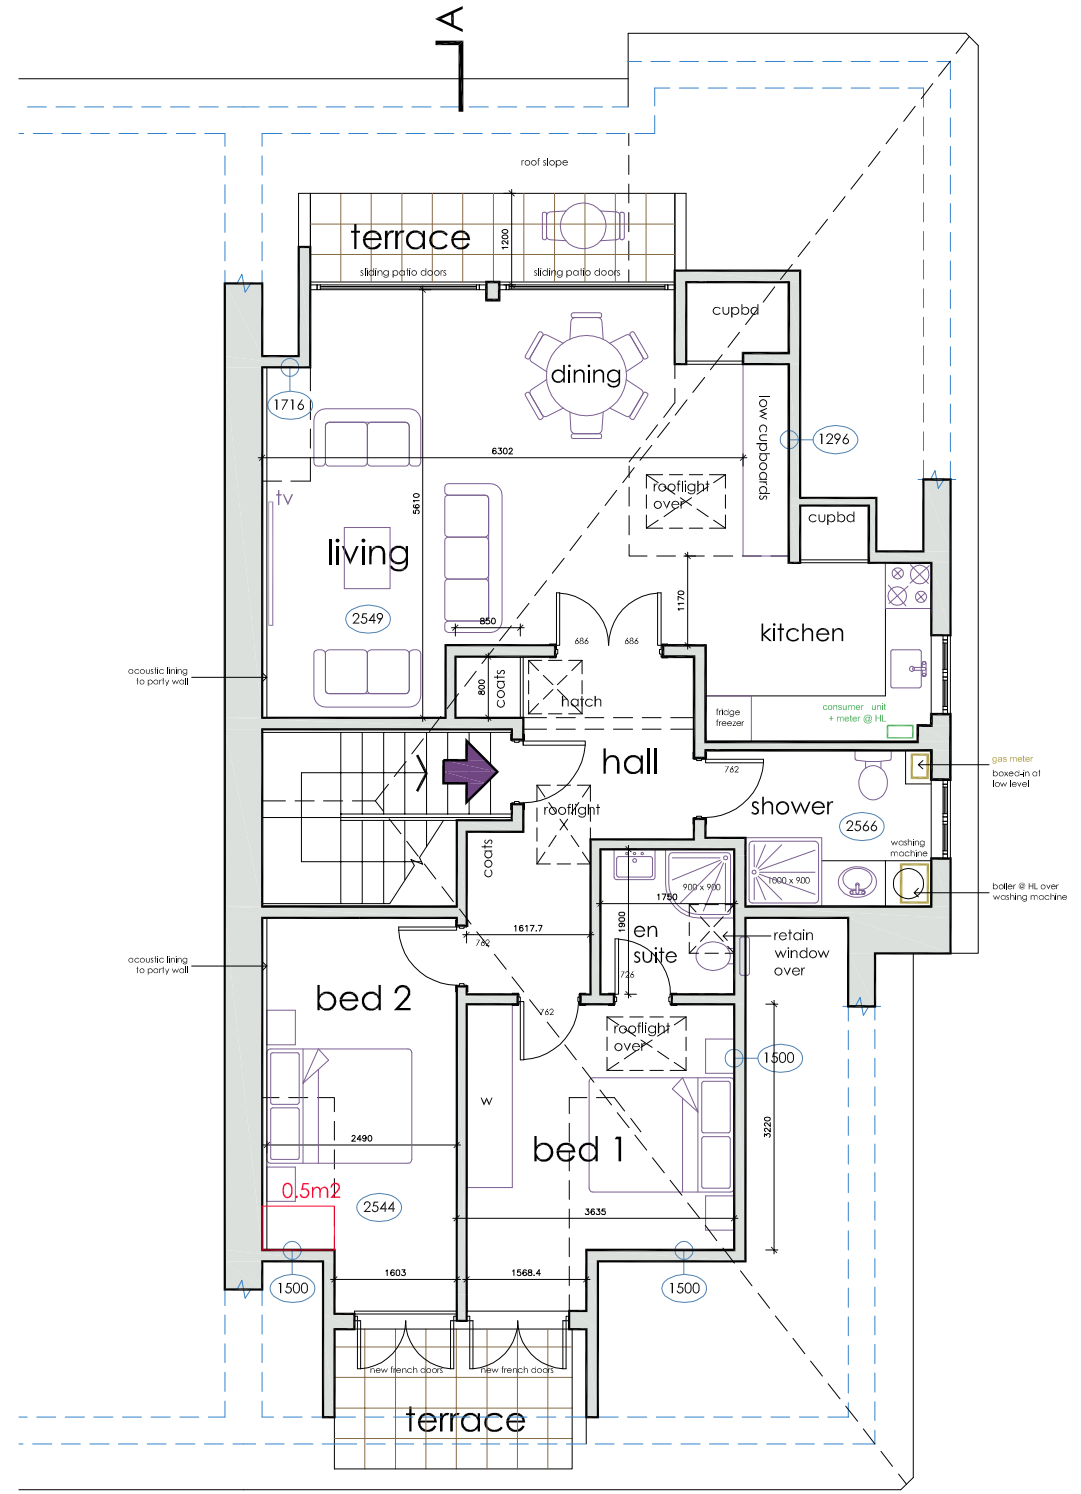

no 63 no 61
third floor

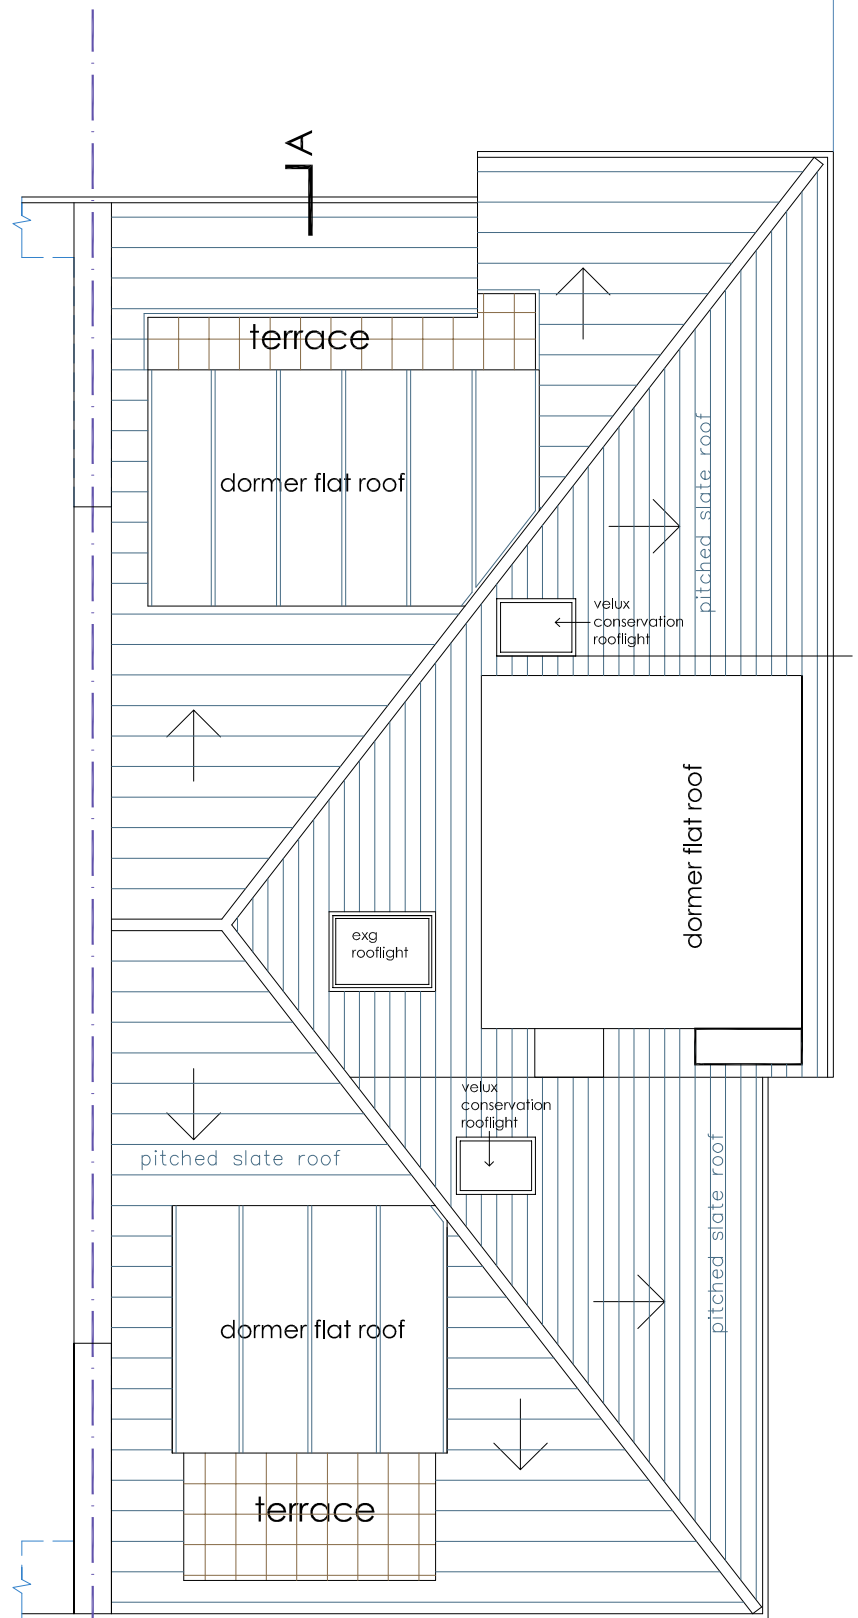

no 63 no 61
roof plan

DVM
ARCHITECTS

4a Murray Street . London . NW1 9RE
Telephone 0207 485 2121 . Facsimile 0207 267 2527
e-mail: studio@dvmarch.com

Client
Kari Holtung

Project
61d Belsize Park Gdns
London NW3 4JN

Title
Third Floor + Roof Plans
as Proposed

Scale 1:50	Date 24.05.23	Job No. 1184
Drawing No. 1184-13		Rev. B

All dimensions are to be checked on site.
© This drawing is copyright and remains the property of David & Victoria Mercer at all times and may not be reproduced in part or whole without written consent.