


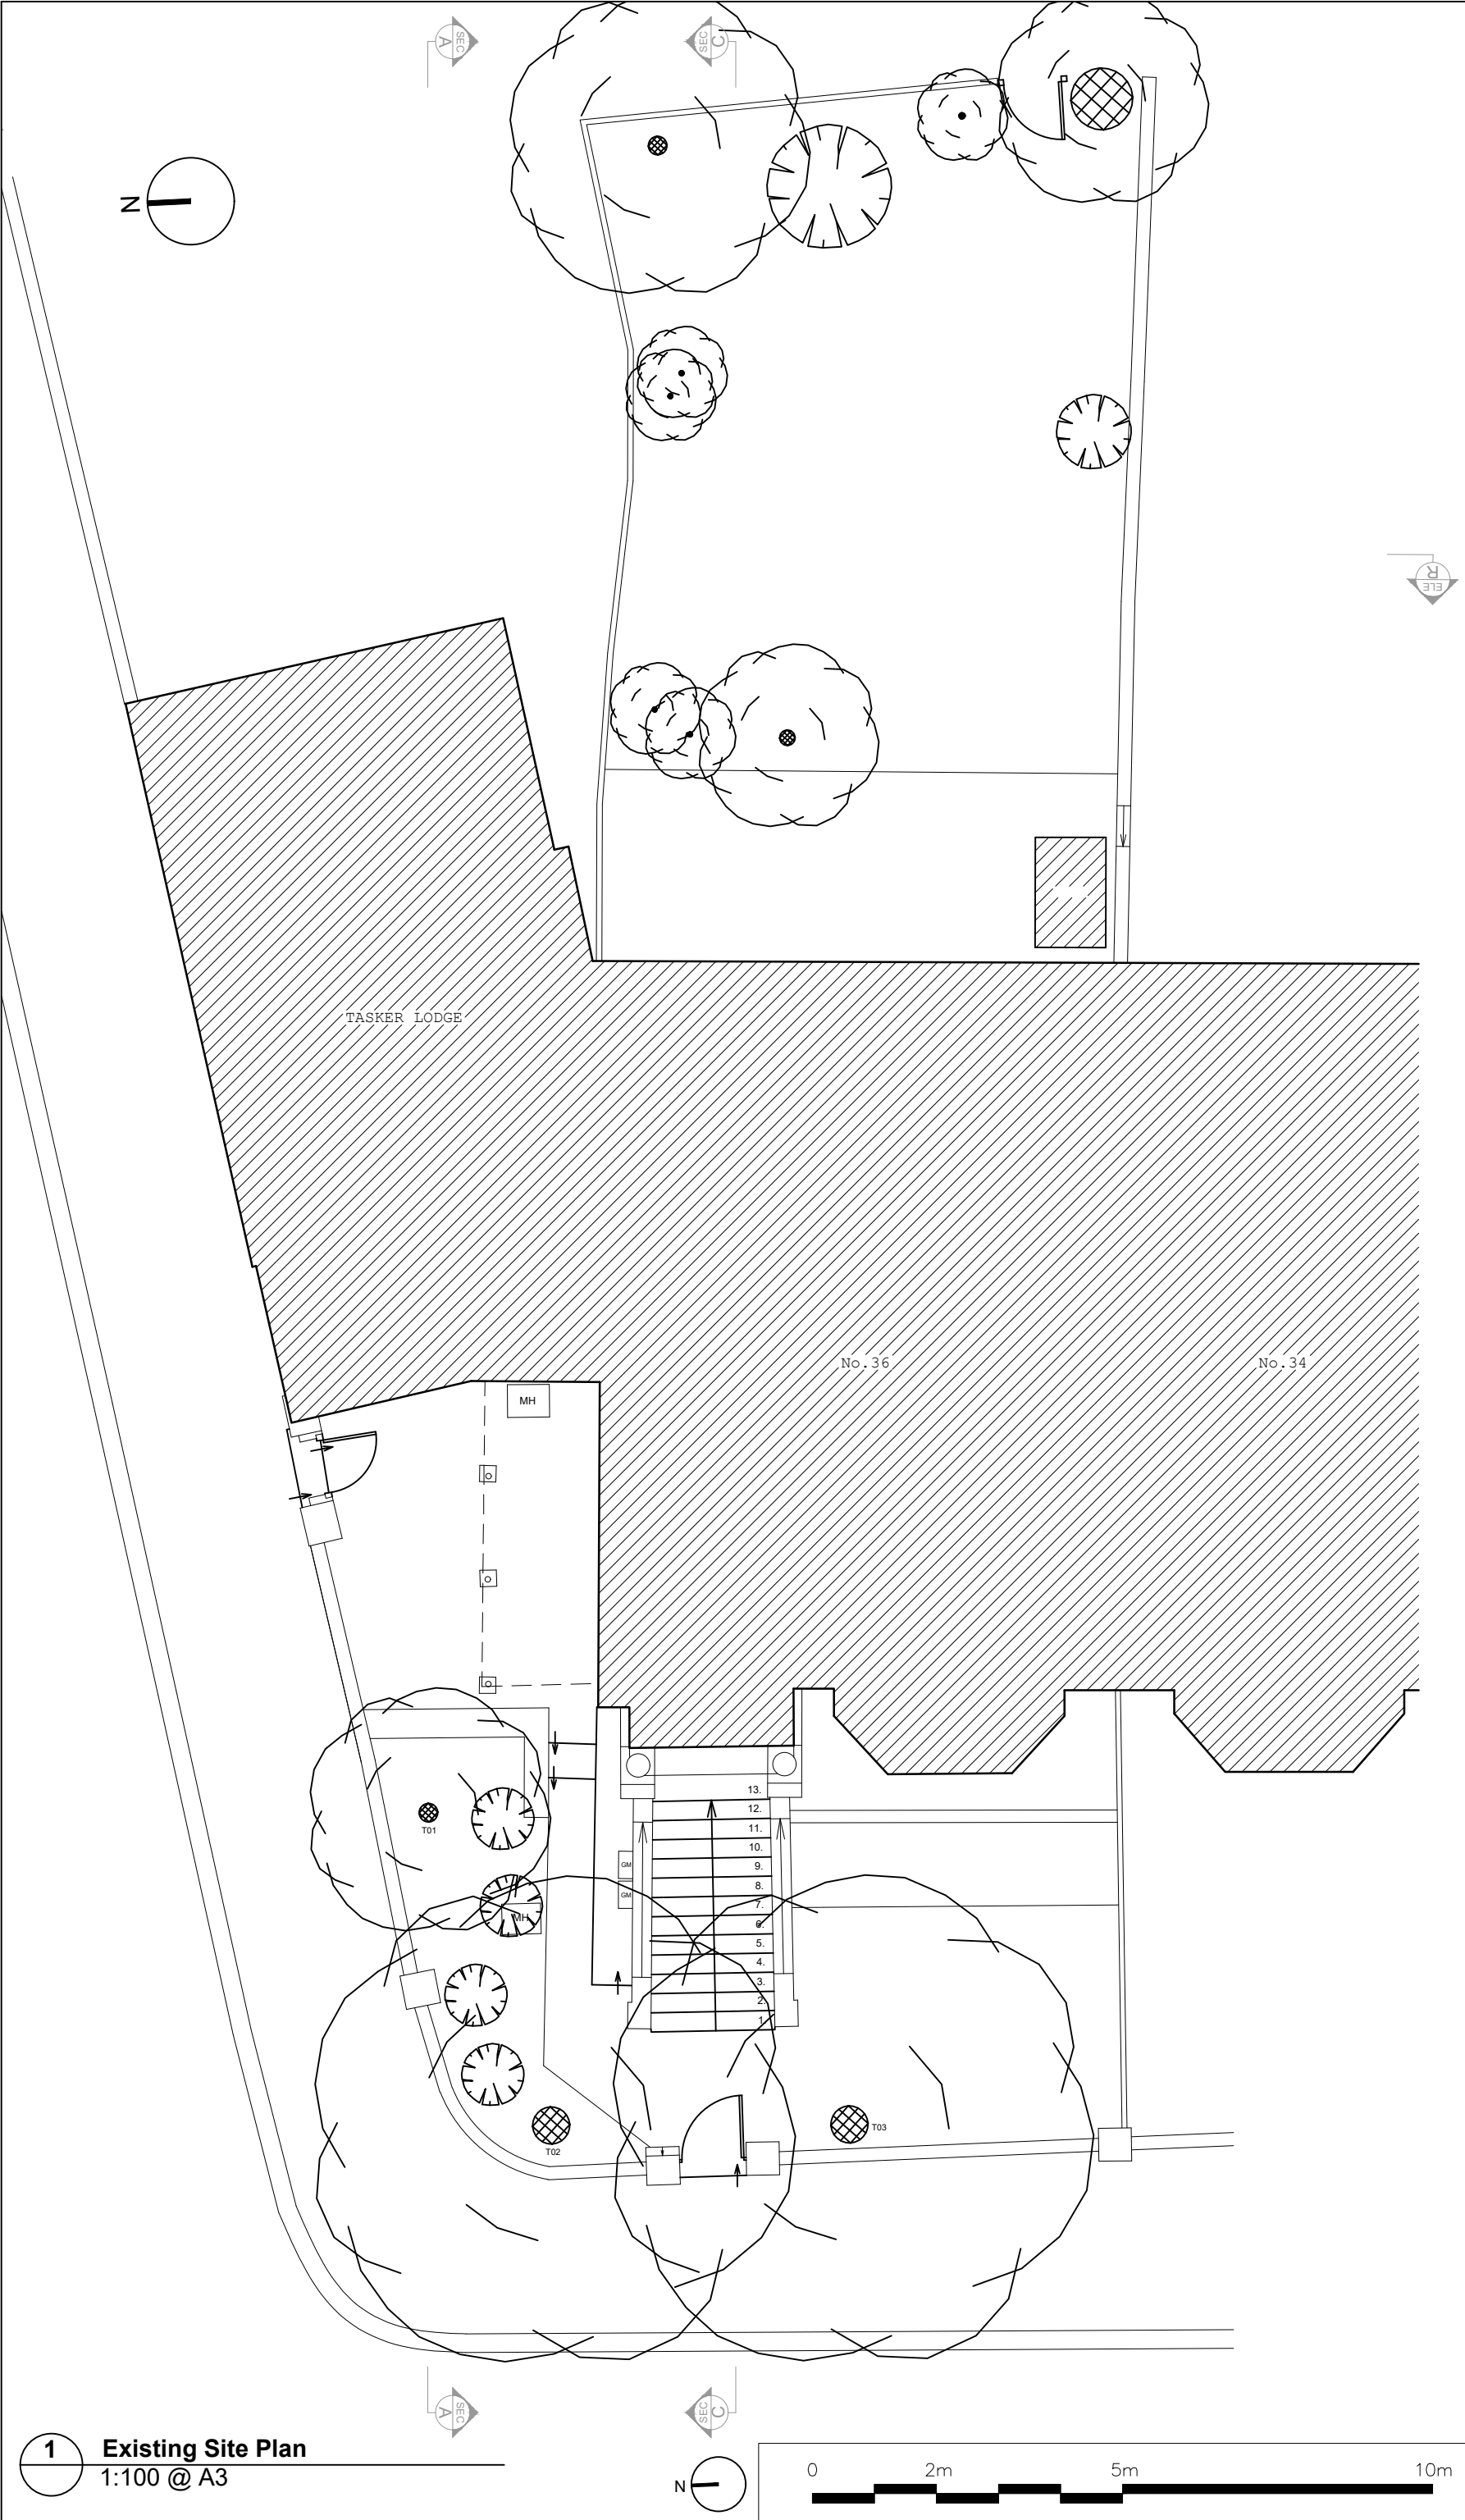

PLANNING	
REVISIONS	
NOTES	
36 UPPER PARK ROAD LONDON, NW3 2UT	
EXISTING SITE PLAN	
DWG No:	36UPR_S100
SCALE:	1 - 100 @A3
DATE:	MAY 2023
BELSIZE ARCHITECTS	
48 PARKHILL ROAD, LONDON, NW3 2YP T: 020 7482 4420 E: MAIL@BELSIZEARCHITECTS.COM	
© COPYRIGHT NOT TO BE REPRODUCED OR USED WITHOUT PERMISSION	

