

PLANNING

REVISIONS

NOTES

36 UPPER PARK ROAD
LONDON, NW3 2UT

EXISTING LOWER GROUND
FLOOR PLAN


DWG No: 36UPR_S101

SCALE: 1 - 100 @A3

DATE: MAY 2023

BELSIZE ARCHITECTS

48 PARKHILL ROAD, LONDON, NW3 2YP
T: 020 7482 4420
E: MAIL@BELSIZEARCHITECTS.COM

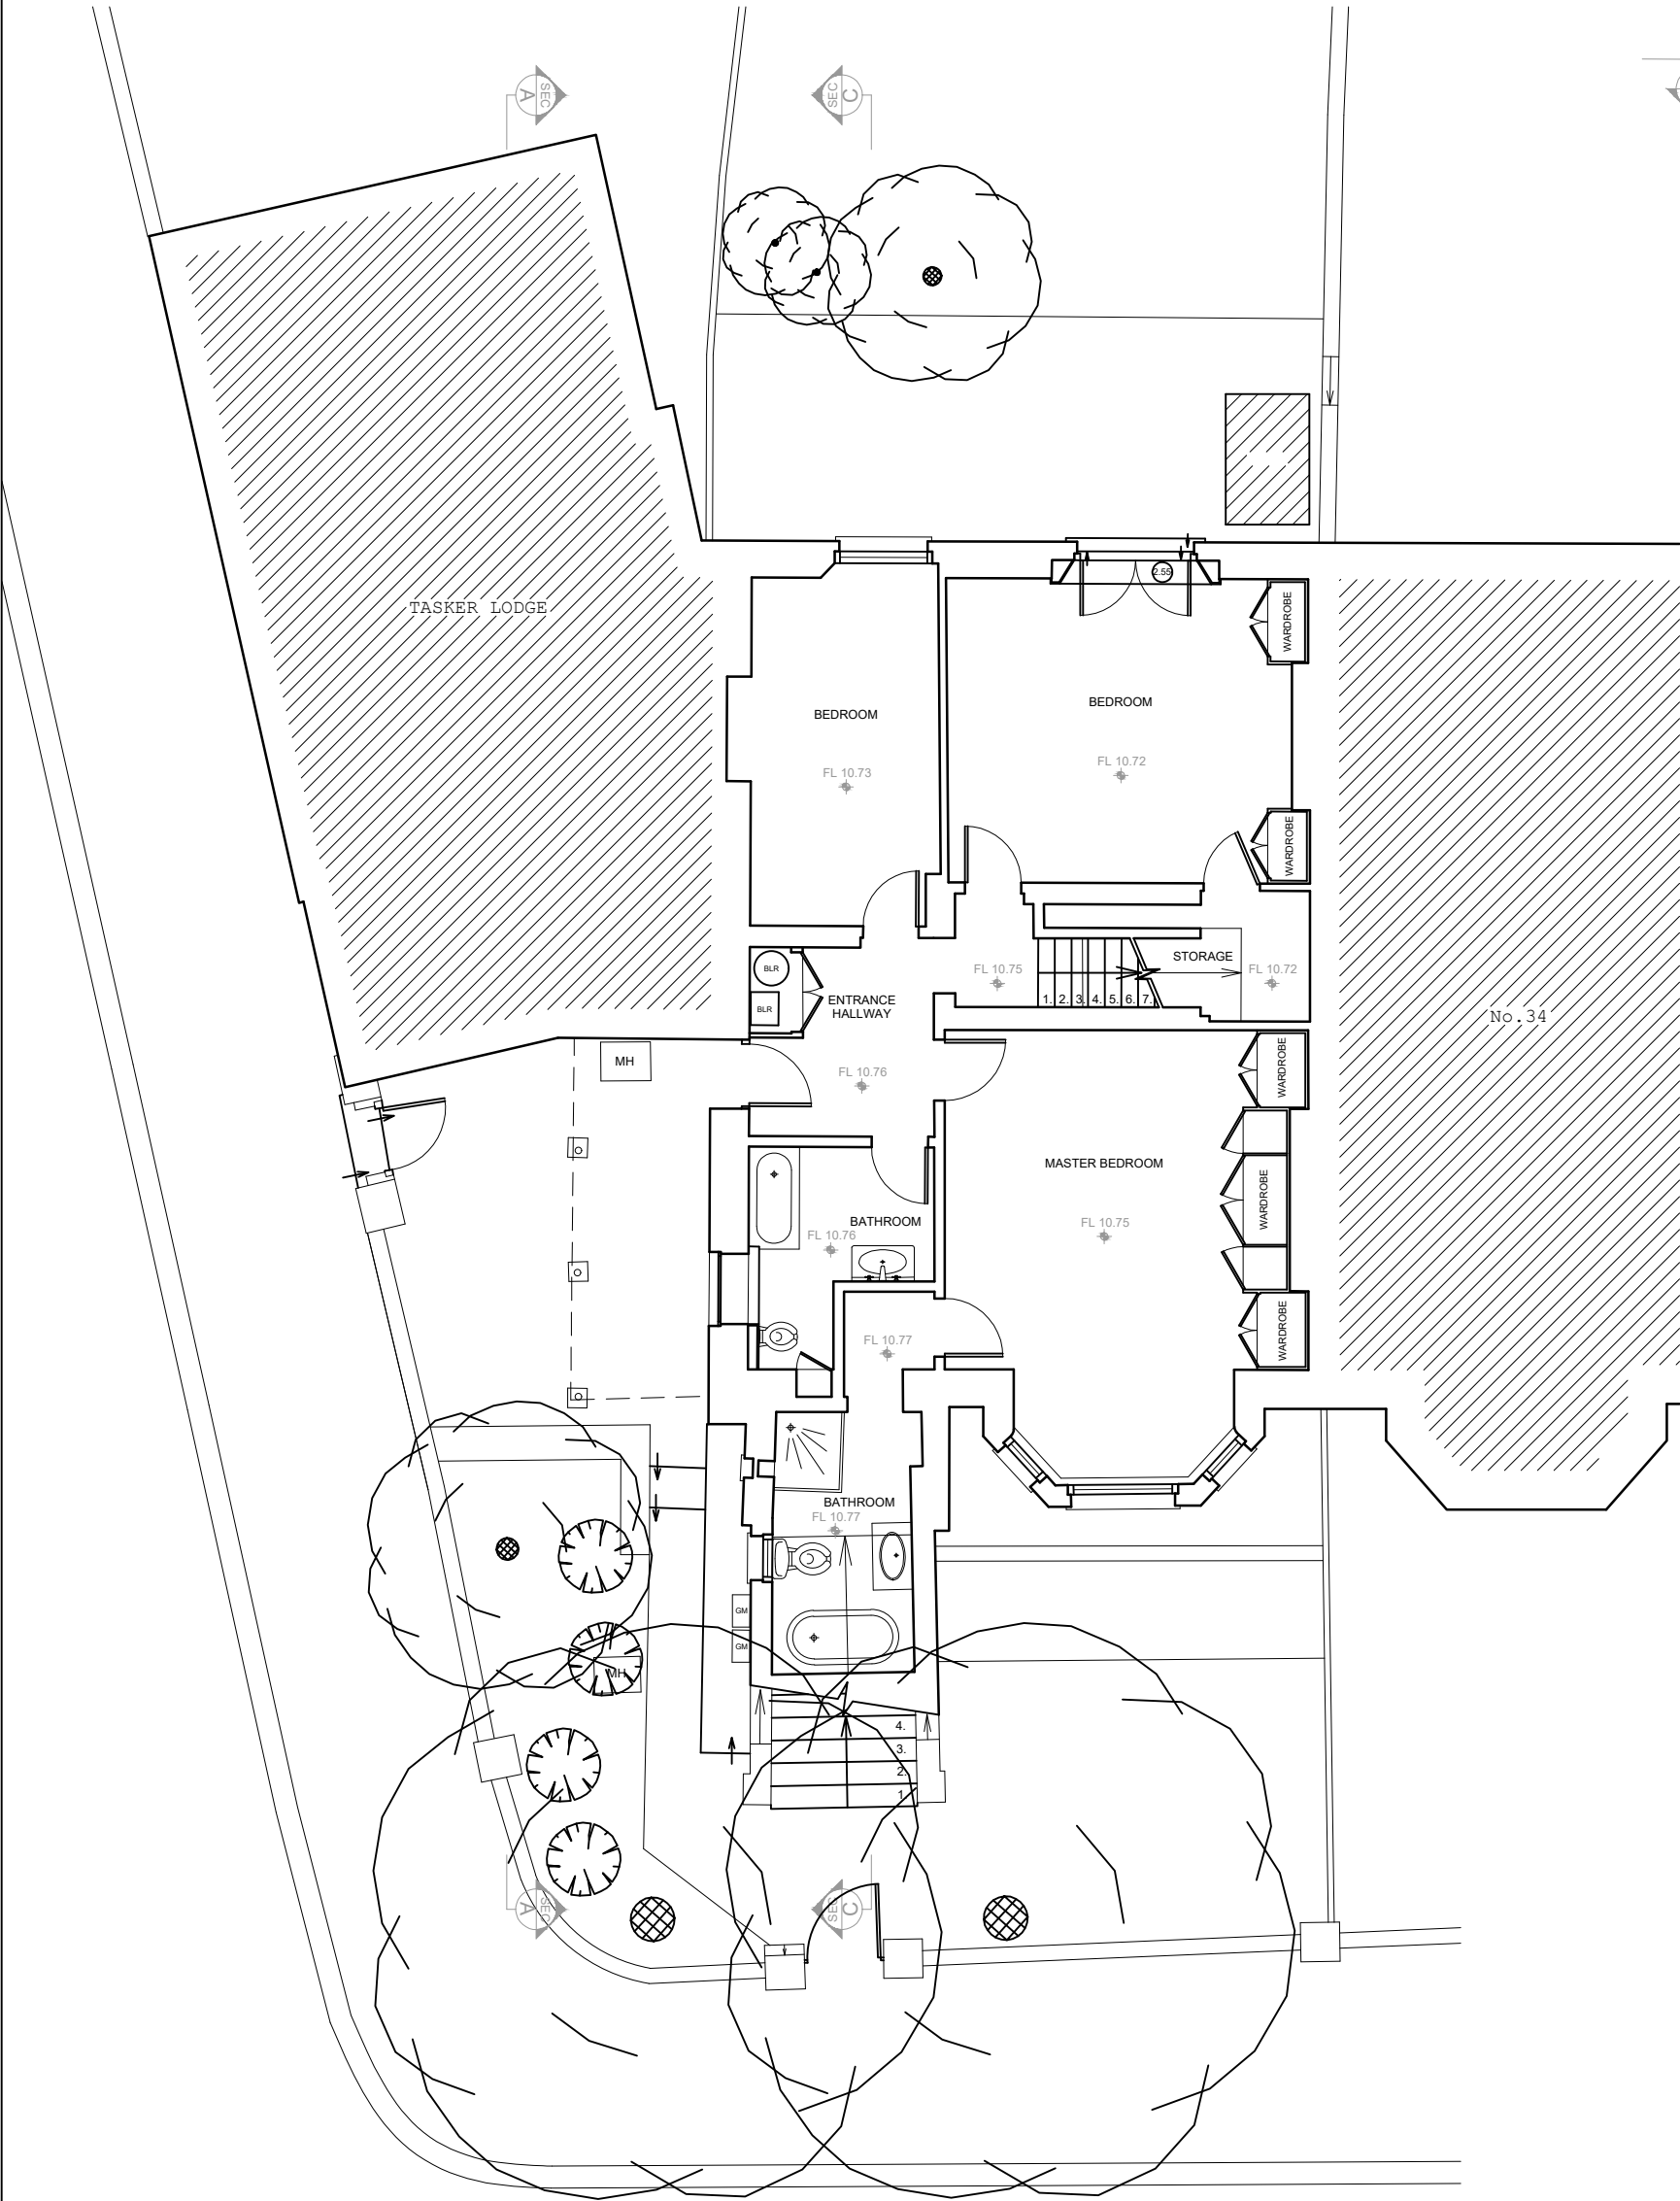

1 Existing Lower Ground Floor Plan
1:100 @ A3



© COPYRIGHT
NOT TO BE REPRODUCED OR USED
WITHOUT PERMISSION