


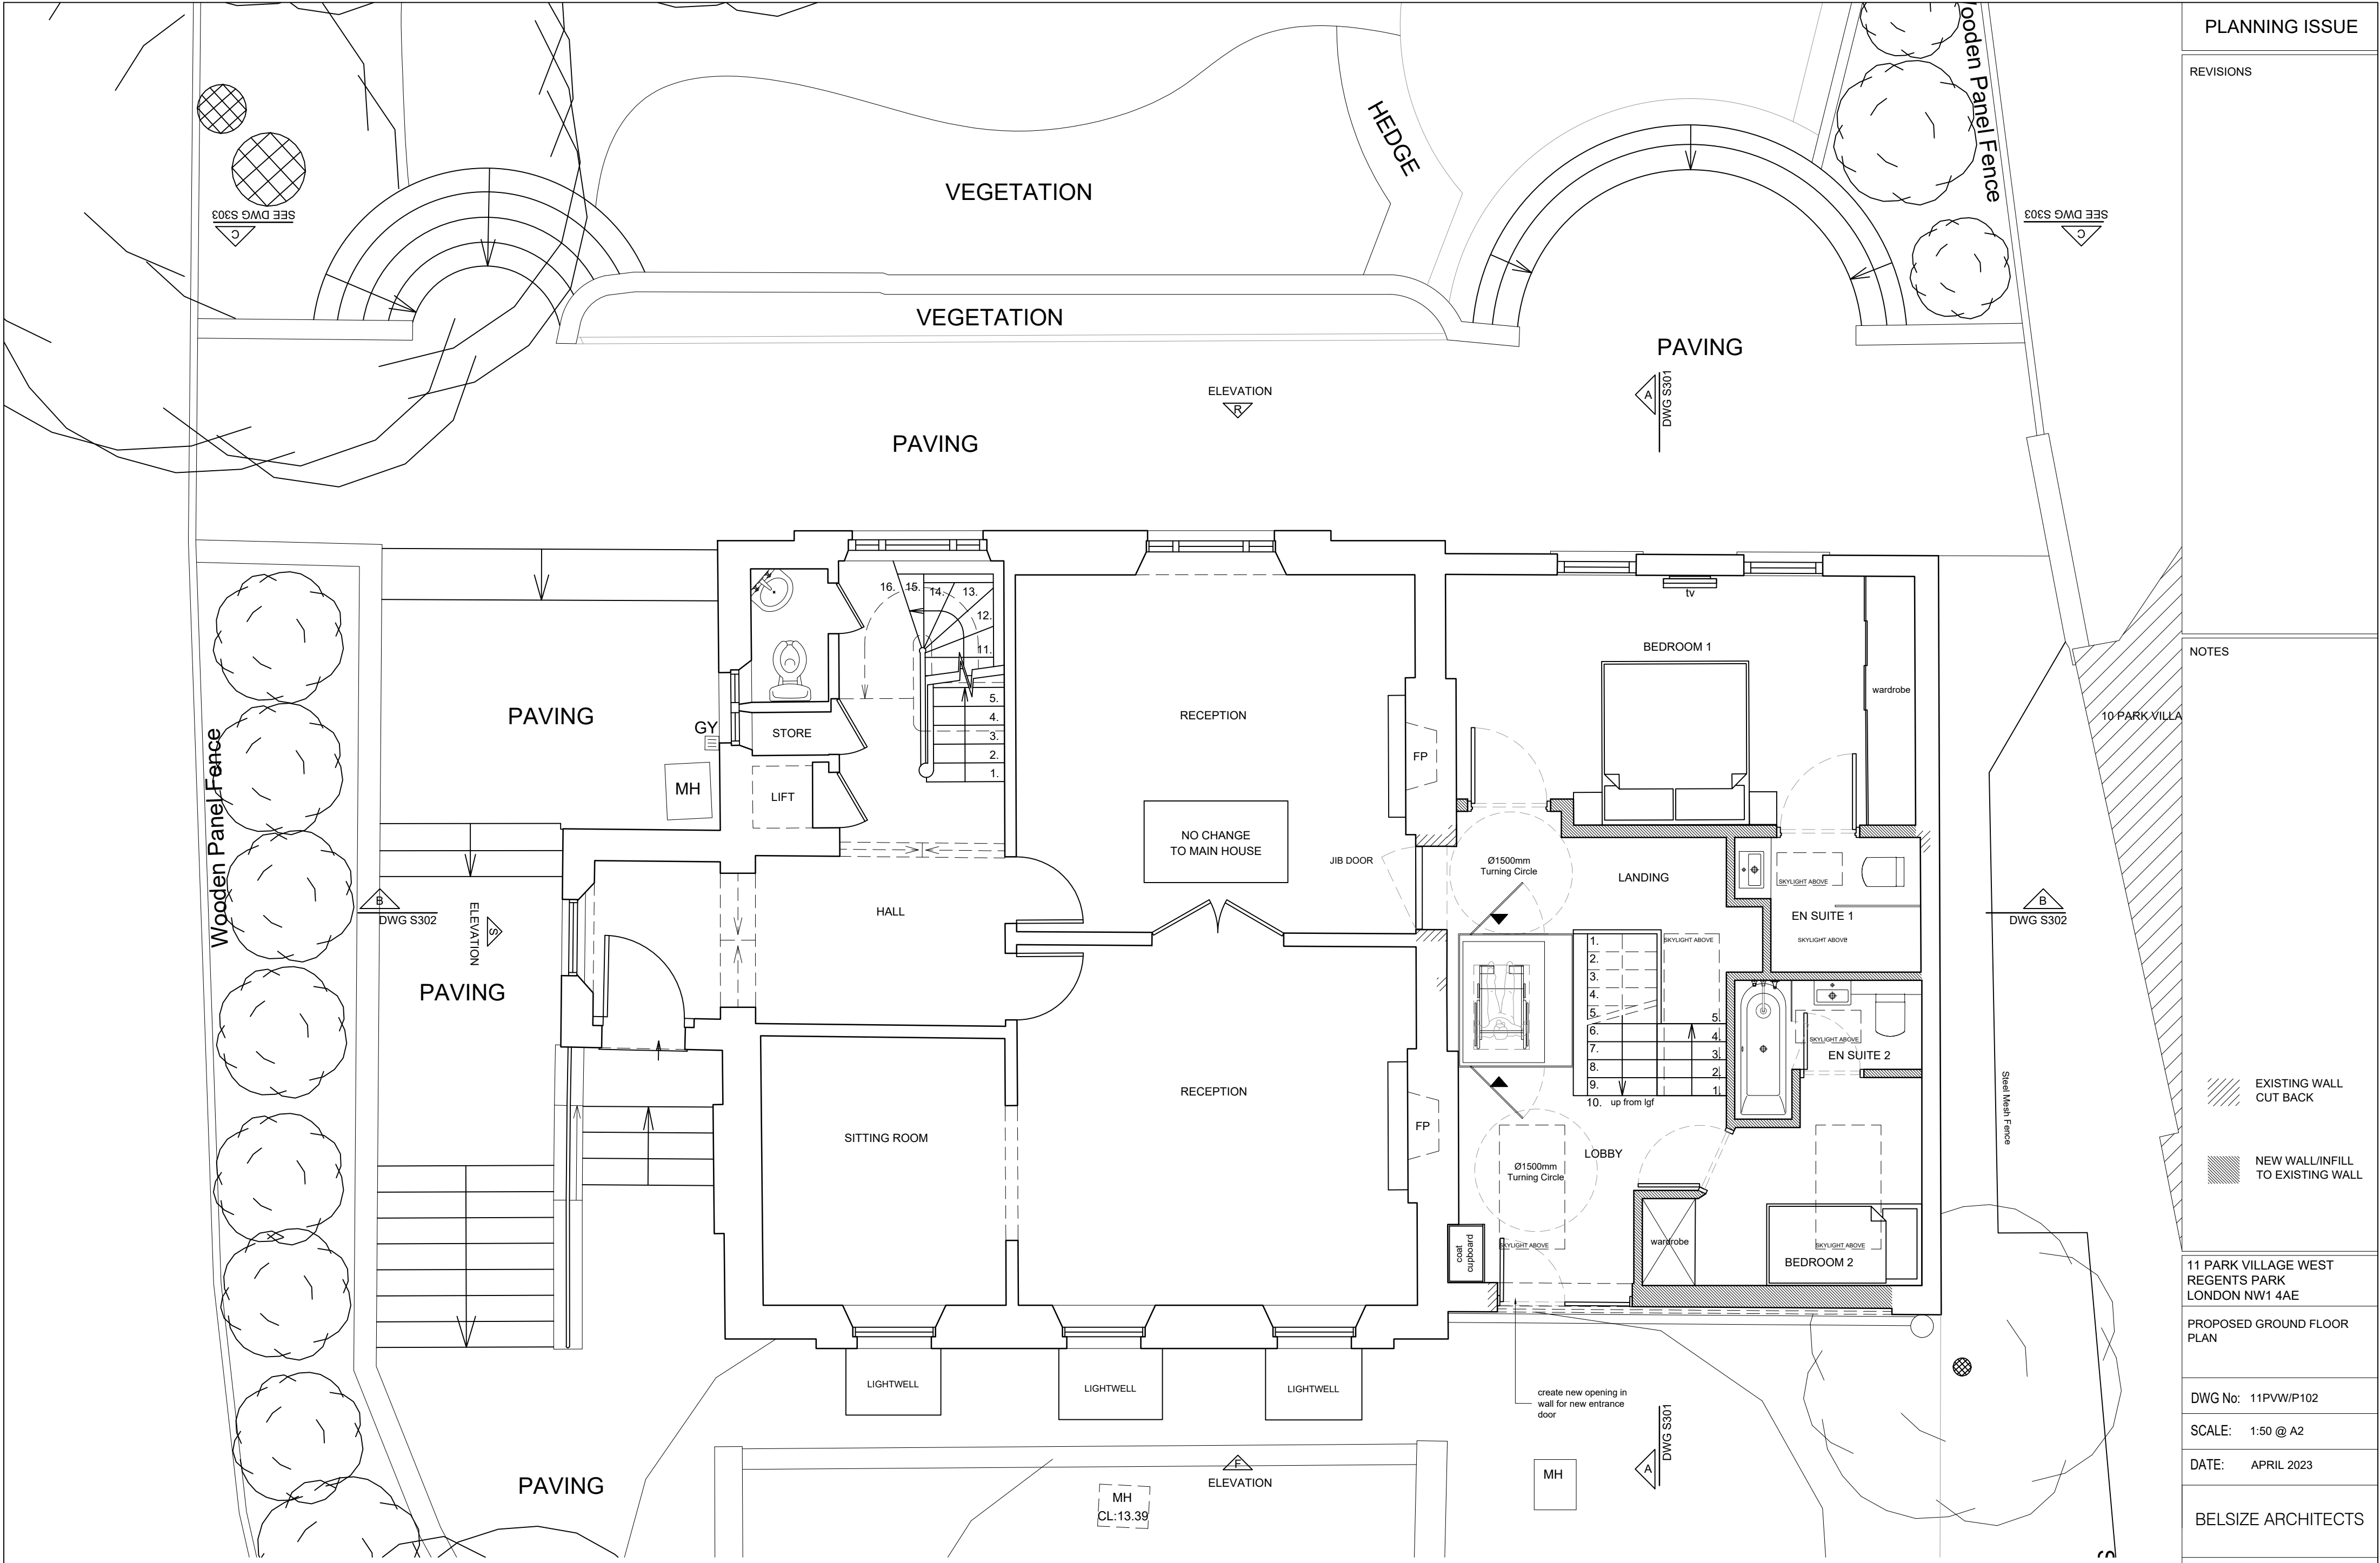

PLANNING ISSUE

REVISIONS

NOTES

EXISTING WALL CUT BACK

NEW WALL/INFILL TO EXISTING WALL

11 PARK VILLAGE WEST
REGENTS PARK
LONDON NW1 4AE

PROPOSED GROUND FLOOR PLAN

DWG No: 11PVW/P102

SCALE: 1:50 @ A2

DATE: APRIL 2023

BELSIZE ARCHITECTS

48 PARKHILL ROAD, LONDON, NW3 2YP
T: 020 7482 4420
E: MAIL@BELSIZEARCHITECTS.COM

© COPYRIGHT
NOT TO BE REPRODUCED OR USED
WITHOUT PERMISSION

1

Proposed Ground Floor General Arrangement Plan
1:50@A2