 



REVISIONS

NOTES

-  EXISTING WALL CUT BACK
-  NEW WALL/INFILL TO EXISTING WALL

11 PARK VILLAGE WEST
REGENTS PARK
LONDON NW1 4AE
PROPOSED FIRST FLOOR PLAN

DWG No: 11PVW/P103
SCALE: 1:50 @ A2
DATE: APRIL 2023

BELSIZE ARCHITECTS

48 PARKHILL ROAD, LONDON, NW3 2YP
T: 020 7482 4420
E: MAIL@BELSIZEARCHITECTS.COM

© COPYRIGHT
NOT TO BE REPRODUCED OR USED
WITHOUT PERMISSION

SEE DWG S303

SEE DWG S303

SEE DWG P302

DWG S301

DWG S302

DWG S302


SEE DWG P302

DWG S301

ELEVATION

ELEVATION

ELEVATION

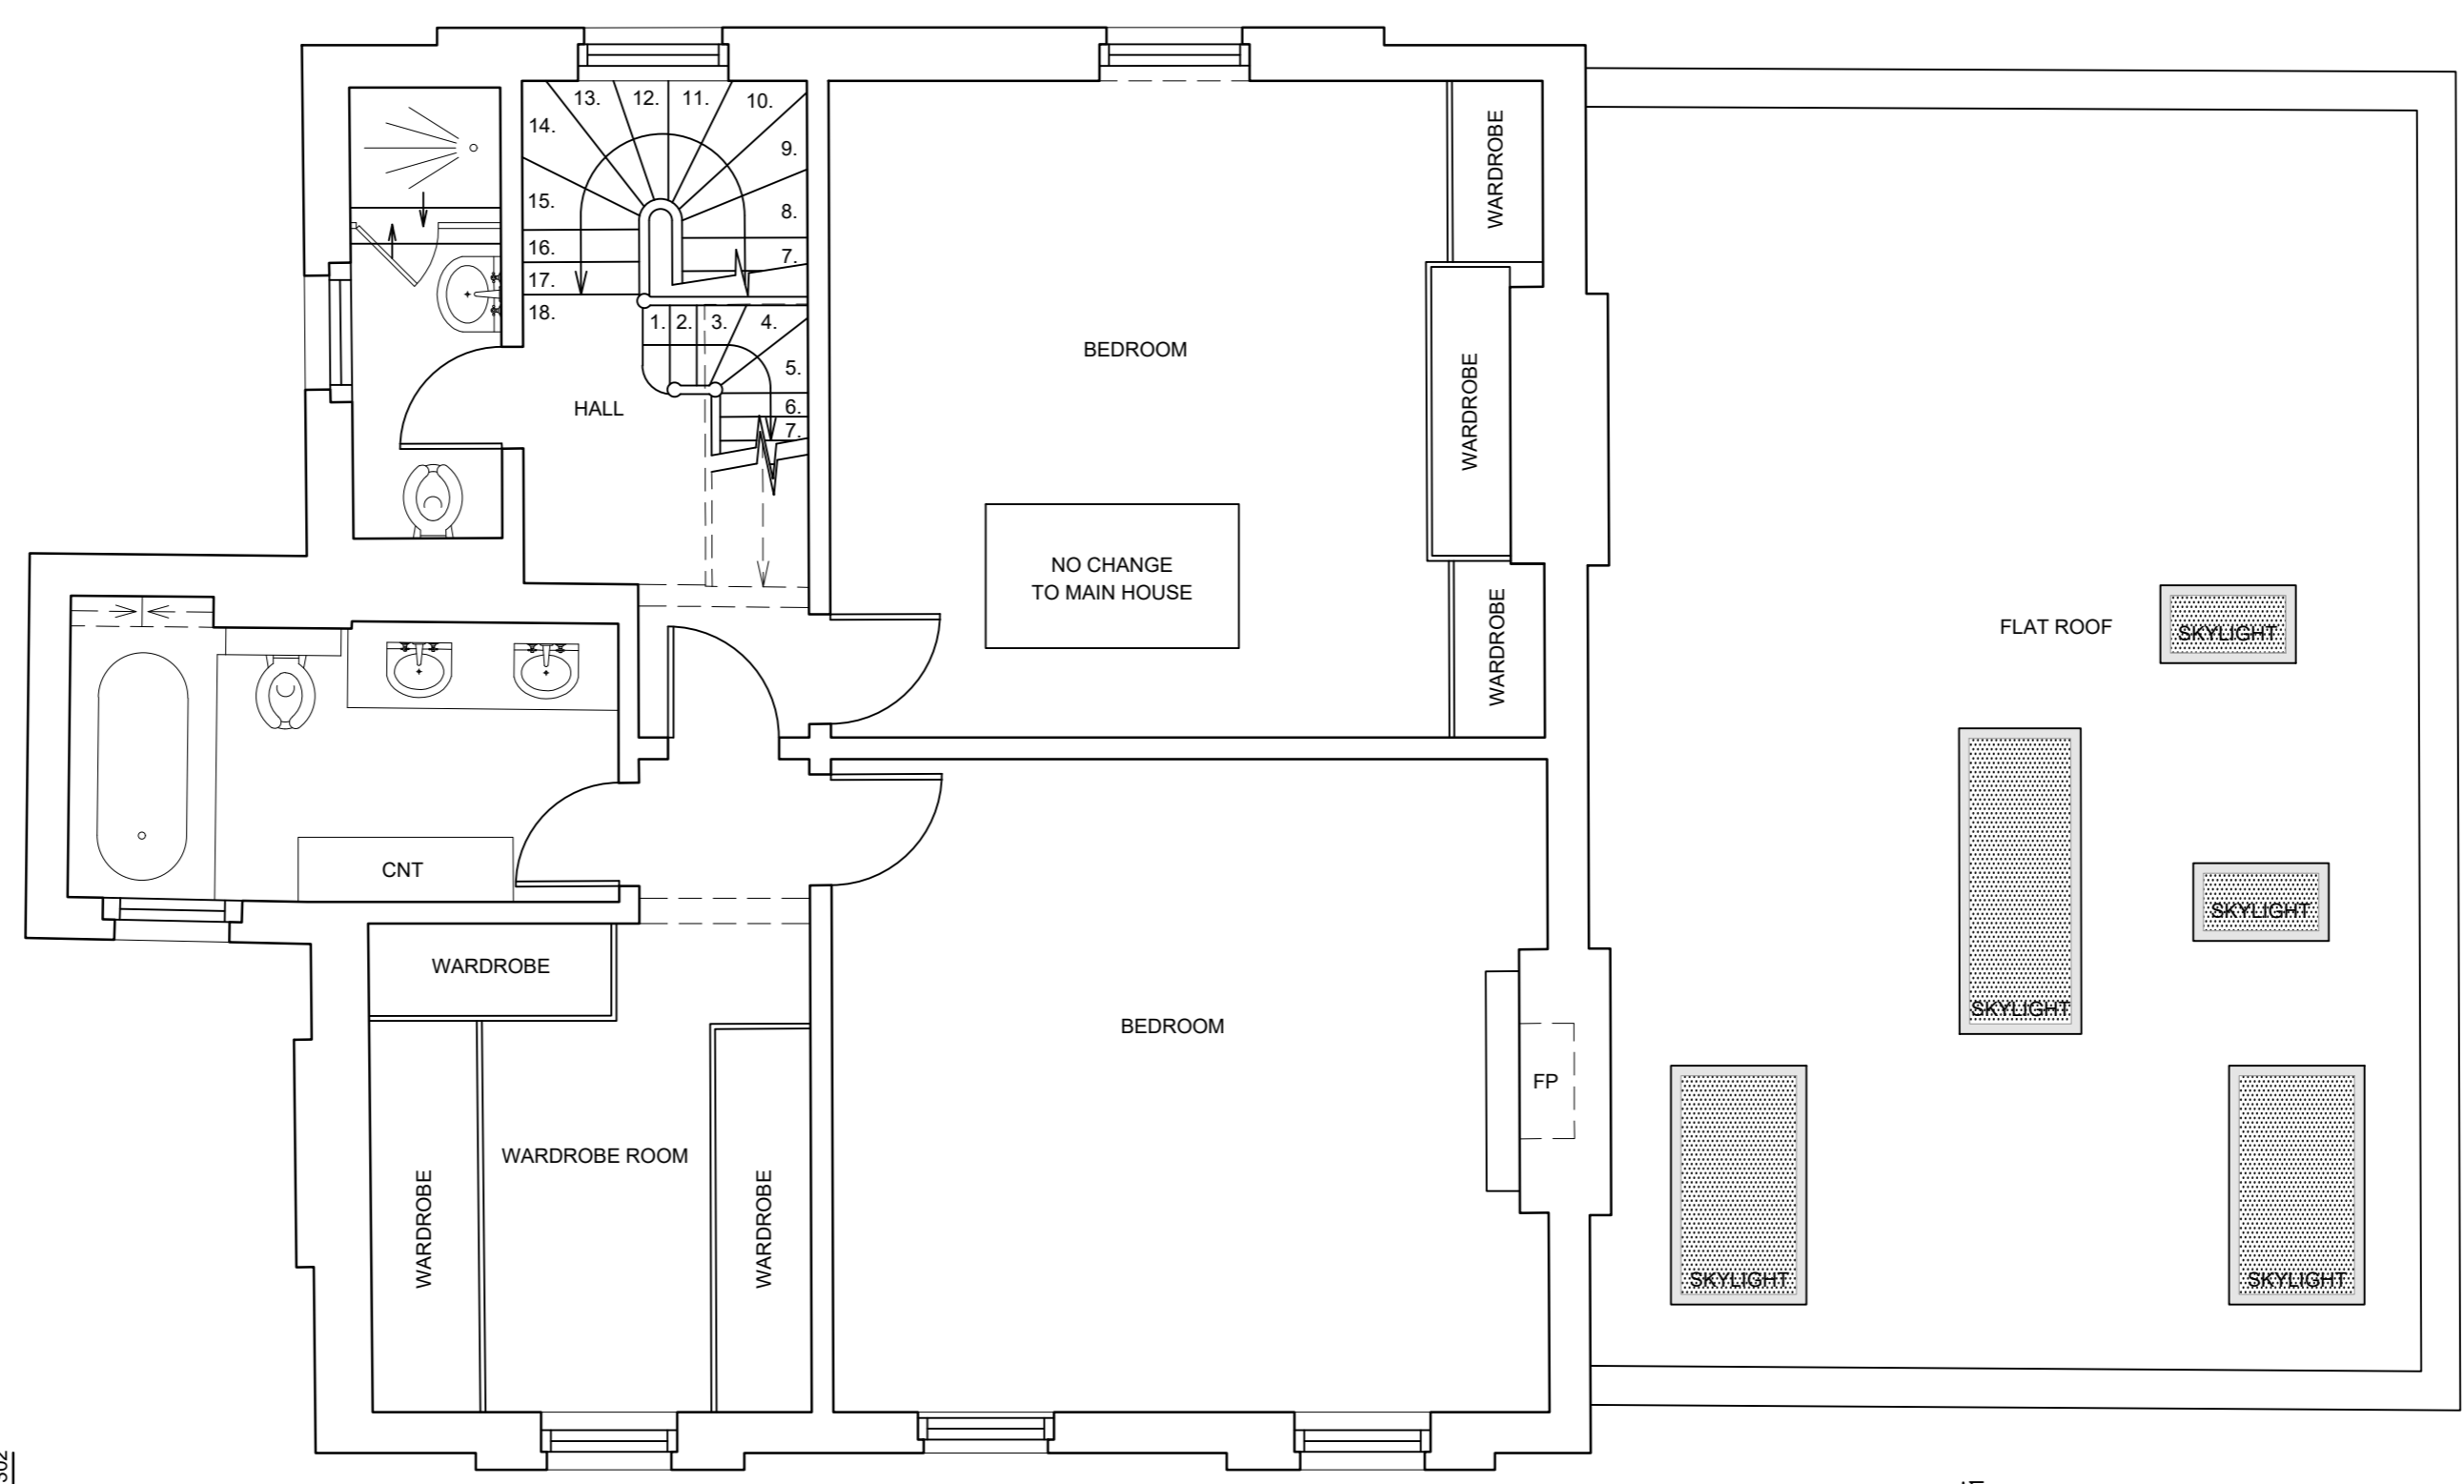

1 Proposed First Floor General Arrangement Plan
1:50@A2

