


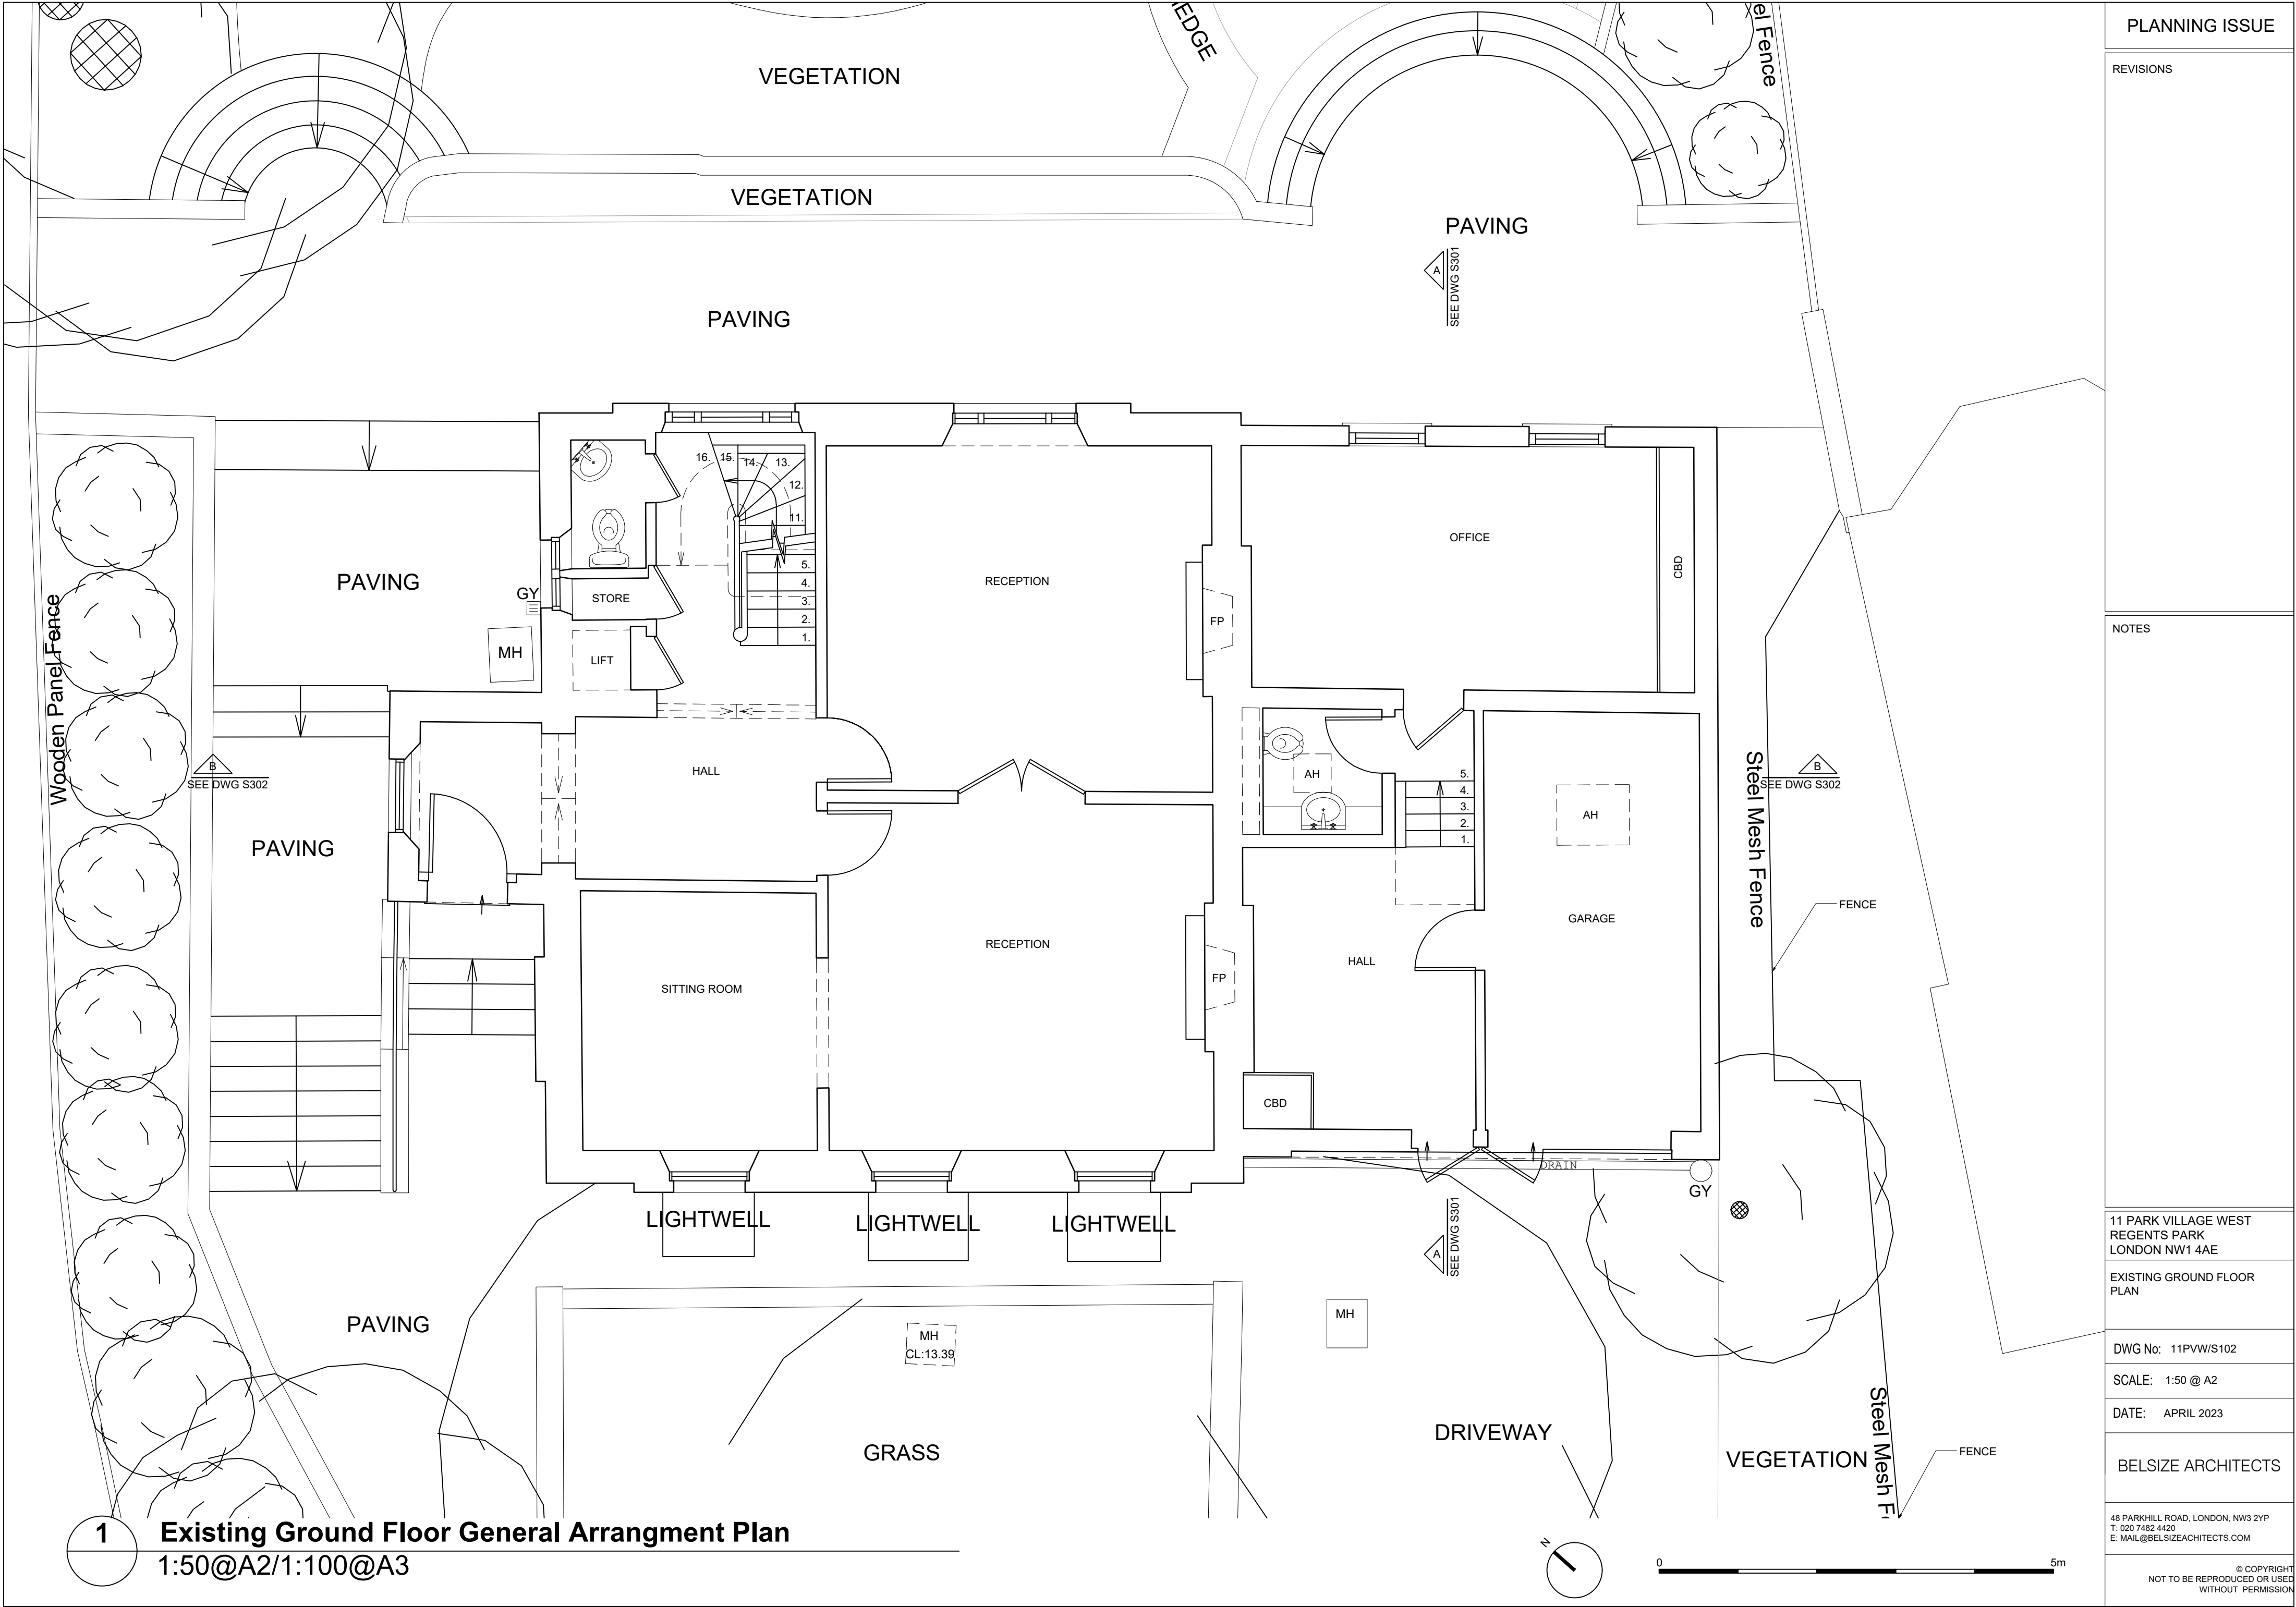

PLANNING ISSUE
REVISIONS
NOTES
11 PARK VILLAGE WEST REGENTS PARK LONDON NW1 4AE
EXISTING GROUND FLOOR PLAN
DWG No: 11PVW/S102
SCALE: 1:50 @ A2
DATE: APRIL 2023
BELSIZE ARCHITECTS
48 PARKHILL ROAD, LONDON, NW3 2YP T: 020 7482 4420 E: MAIL@BELSIZEARCHITECTS.COM
© COPYRIGHT NOT TO BE REPRODUCED OR USED WITHOUT PERMISSION

1 Existing Ground Floor General Arrangment Plan
1:50@A2/1:100@A3