

11 PARK VILLAGE WEST
REGENTS PARK
LONDON NW1 4AE

EXISTING FIRST FLOOR PLAN

DWG No: 11PVW/S103


SCALE: 1:50 @ A2

DATE: APRIL 2023

BELSIZE ARCHITECTS

48 PARKHILL ROAD, LONDON, NW3 2YP
T: 020 7482 4420
E: MAIL@BELSIZEARCHITECTS.COM

© COPYRIGHT
NOT TO BE REPRODUCED OR USED
WITHOUT PERMISSION

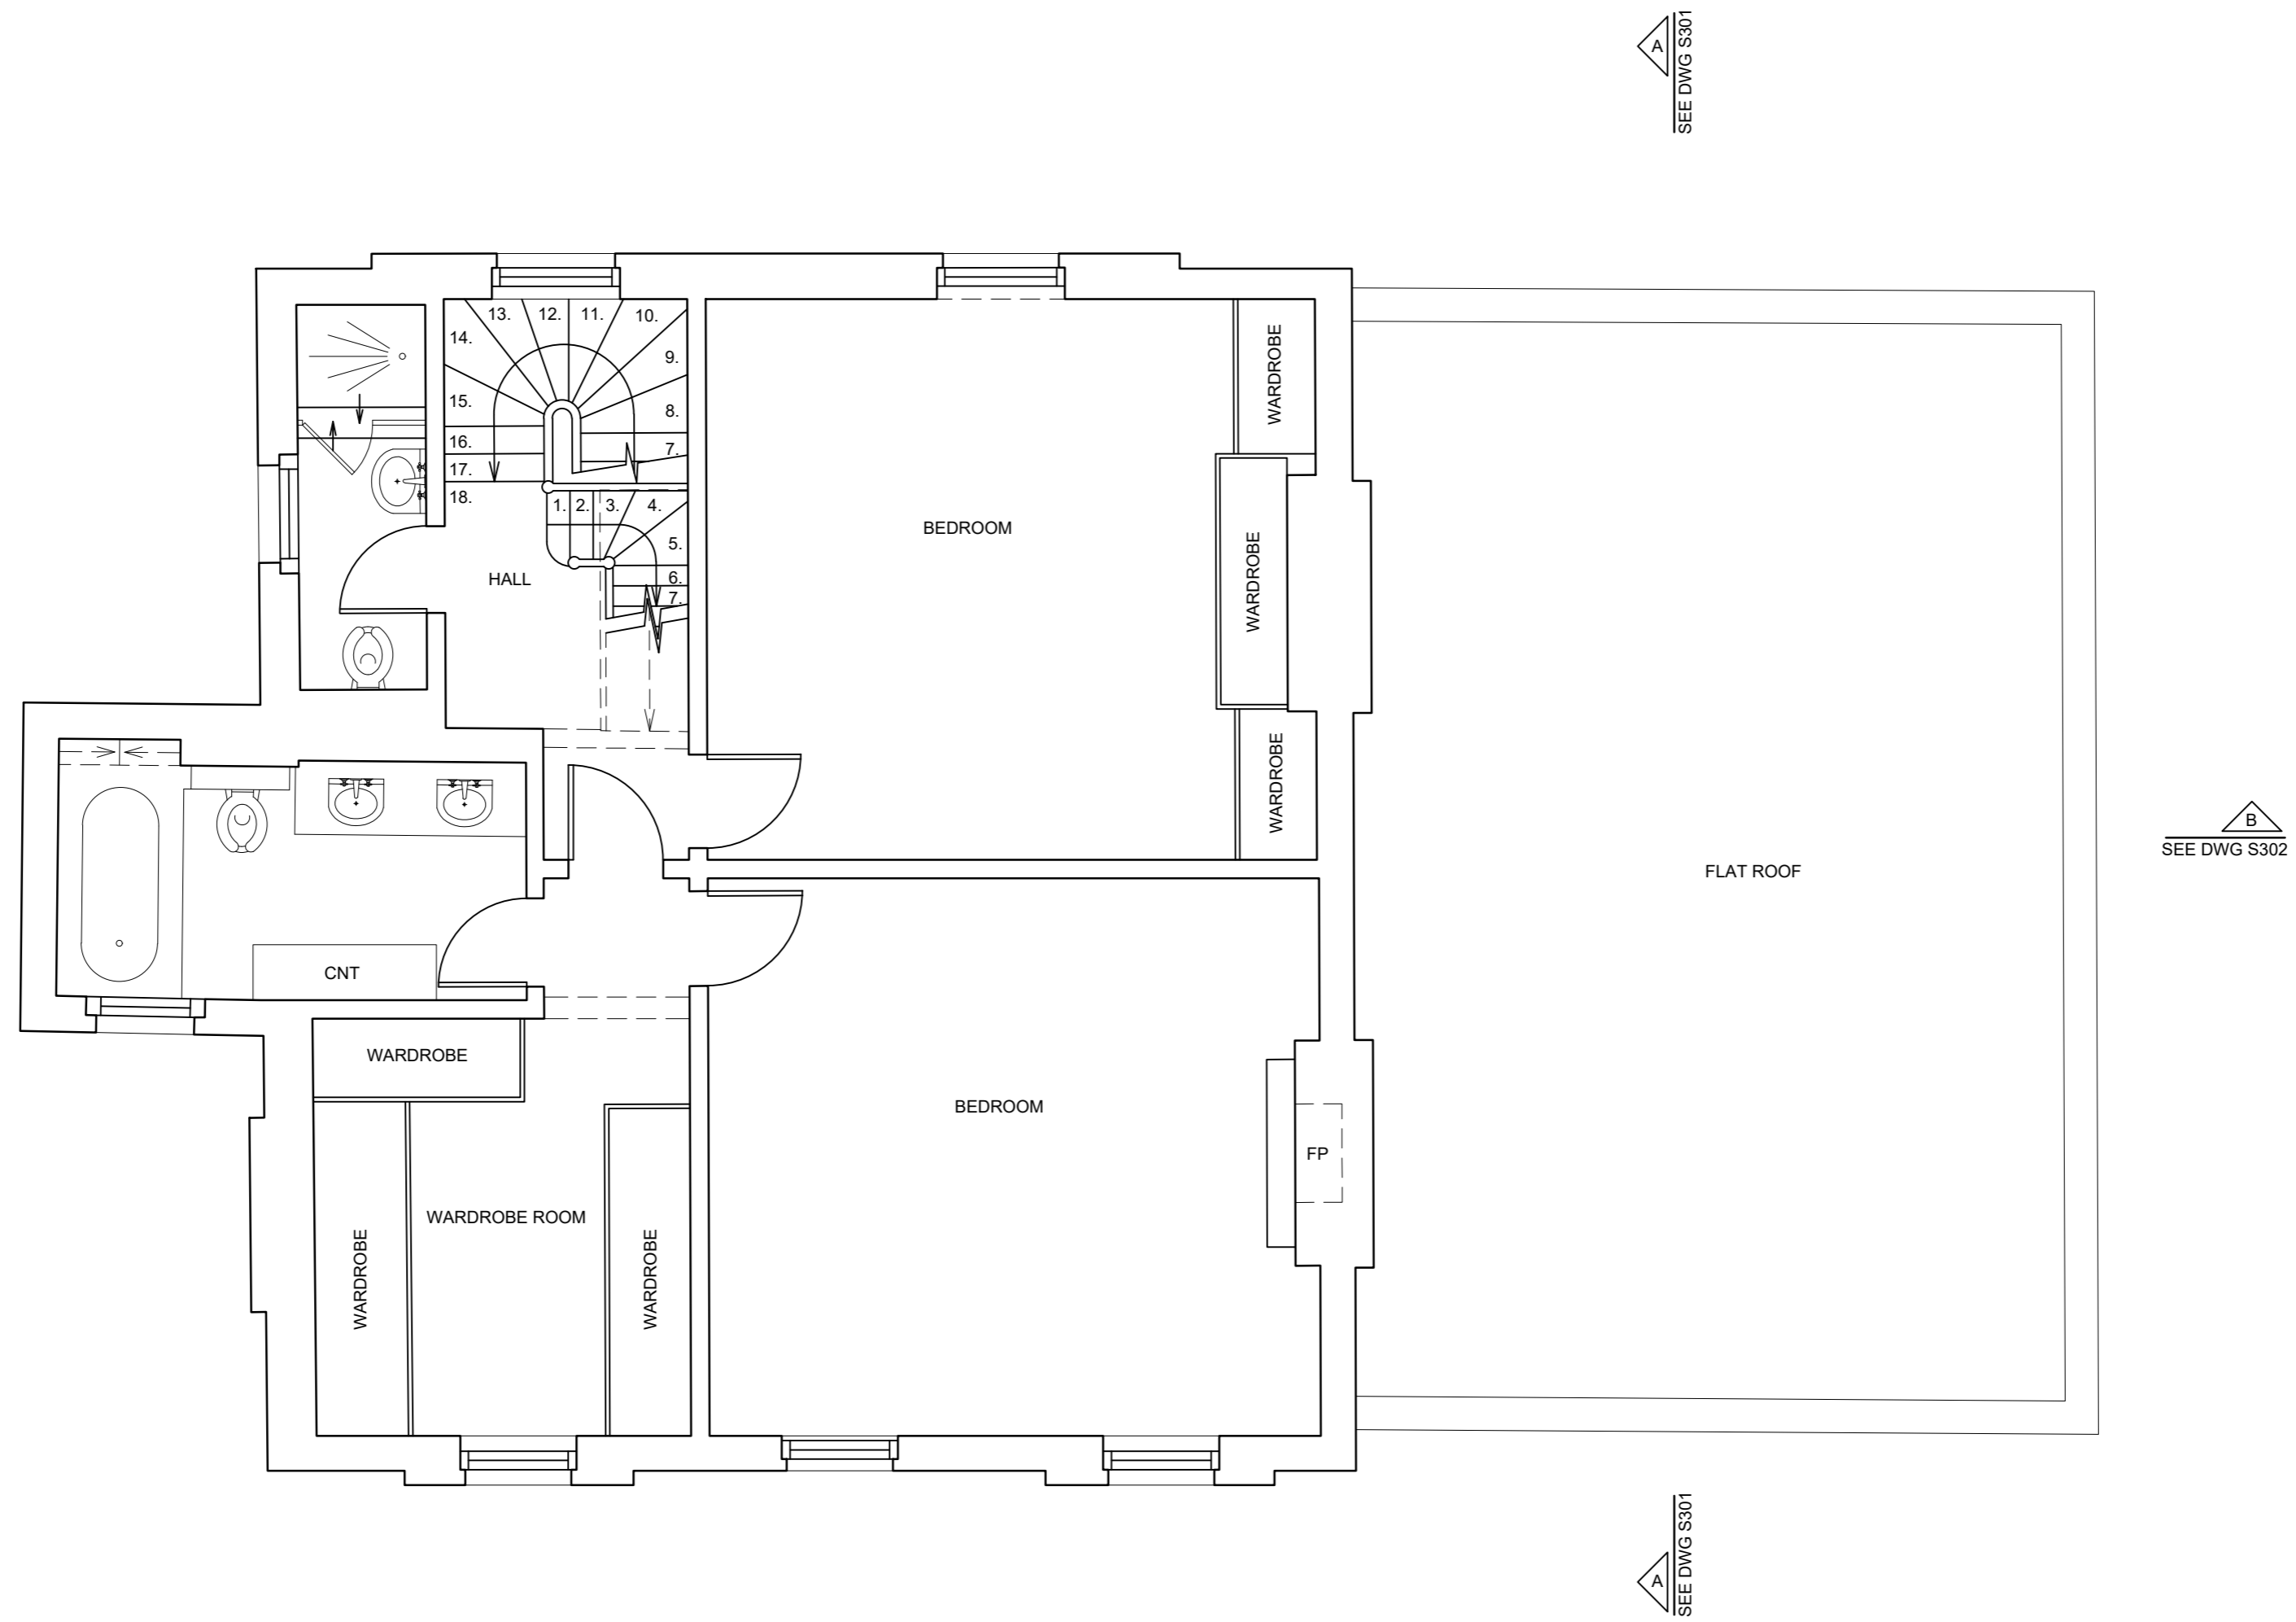

B
SEE DWG S302

A
SEE DWG S301

B
SEE DWG S302

A
SEE DWG S301

1 Existing First Floor General Arrangement Plan
1:50@A2/1:100@A3

