




NOTES:  
Do not scale from this drawing. All dimensions to be confirmed on site & to be checked by contractor prior to construction. Architect to be informed of any discrepancies before any action is taken. Copyright: This drawing must not be reproduced in whole or in part without written consent by the Architect. Drawing for planning. NOT FOR CONSTRUCTION

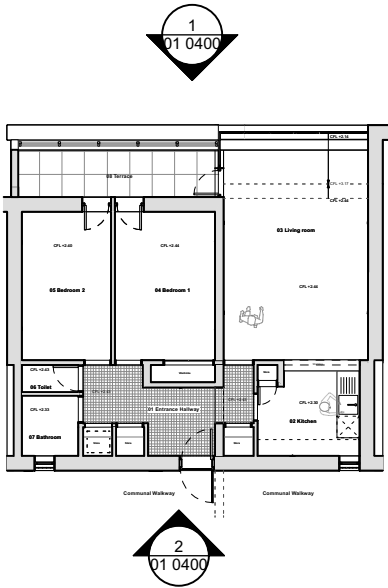

Key plan  
Scale: 1:200

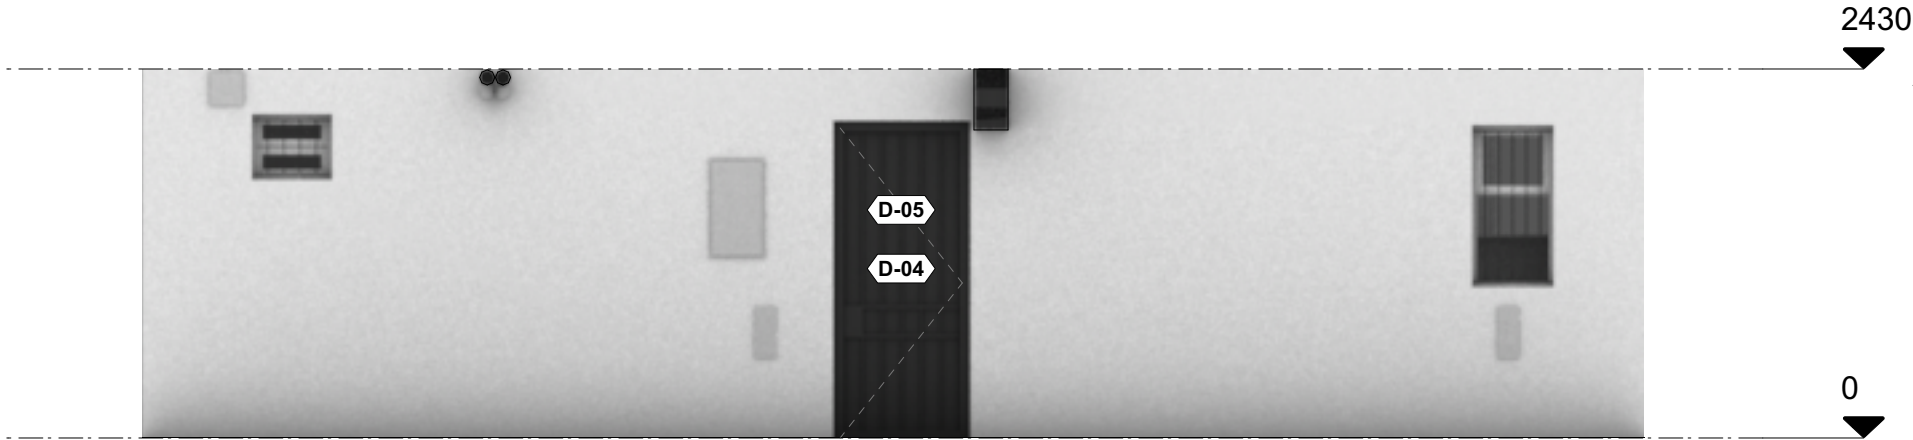

1 Front Elevation A  
Scale: 1:50

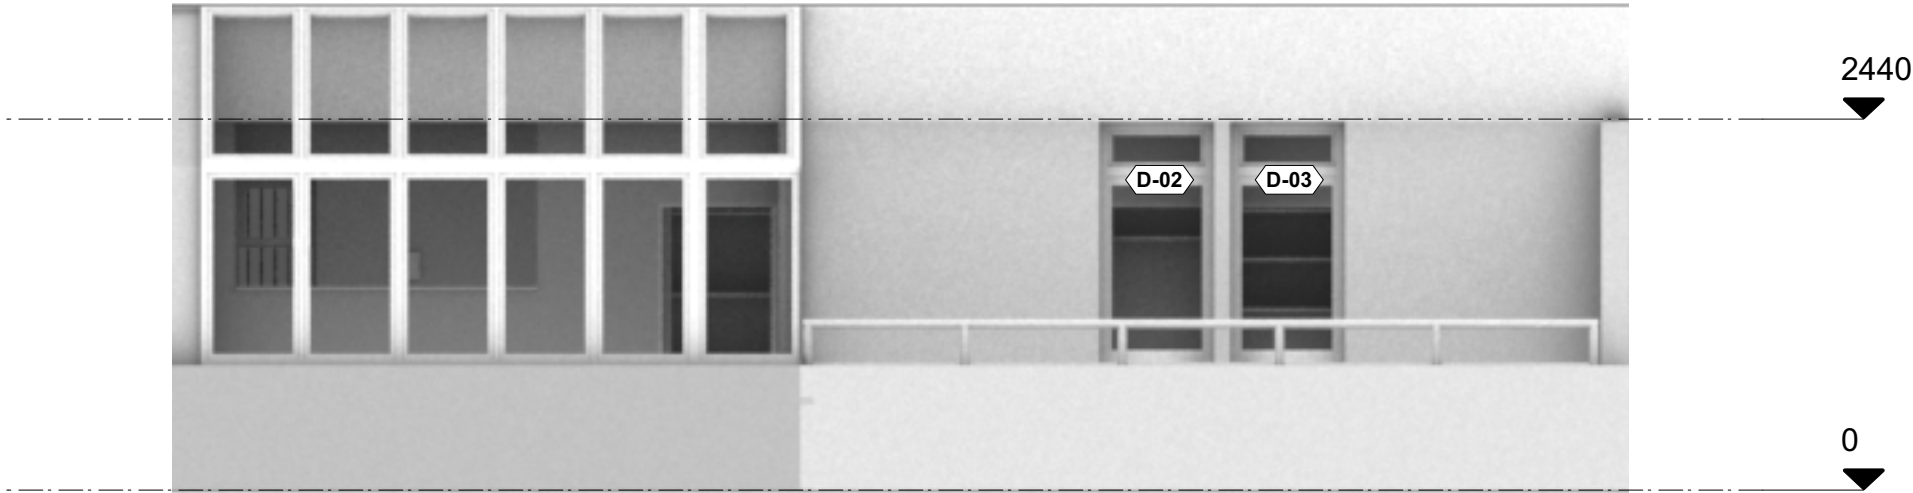

2 Back Elevation B  
Scale: 1:50

Legend - Proposed:  
D-xx Existing Doors

P1 17/05/2023 Planning  
REV. DATE COMMENT

0 1 2m  
1:50

PROJECT ADDRESS  
139 Foundling court

DRAWING  
Existing External Elevations

DRAWN BY  
MT

STATUS  
Planning

SCALE  
1:50 @ A3

PROJECT No.  
009 139FC

REVISION  
P 1

DRAWING No.  
01 0400