

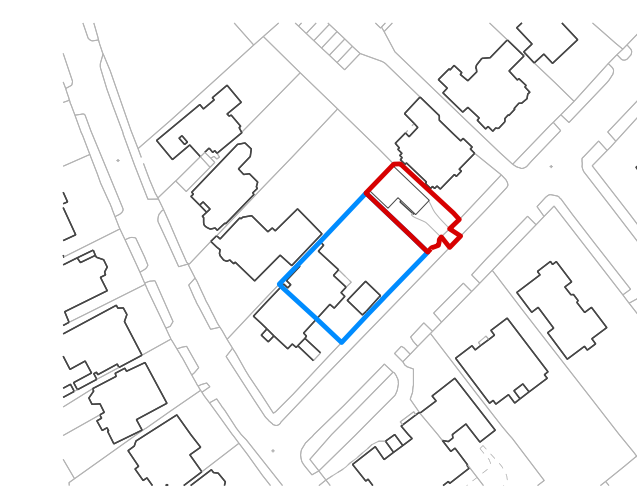


General Notes
 The drawing is copyright of Vabel LTD. All rights reserved. No reproduction in any material form is permitted without consent. Do not scale from this drawing. All dimensions are in mm unless stated otherwise. Dimensions, levels, sizes and location of particulars are to be verified by the contractor on site prior to engaging in works. This drawing may incorporate information from other professionals. Vabel LTD cannot accept responsibility for the integrity and accuracy of such information.

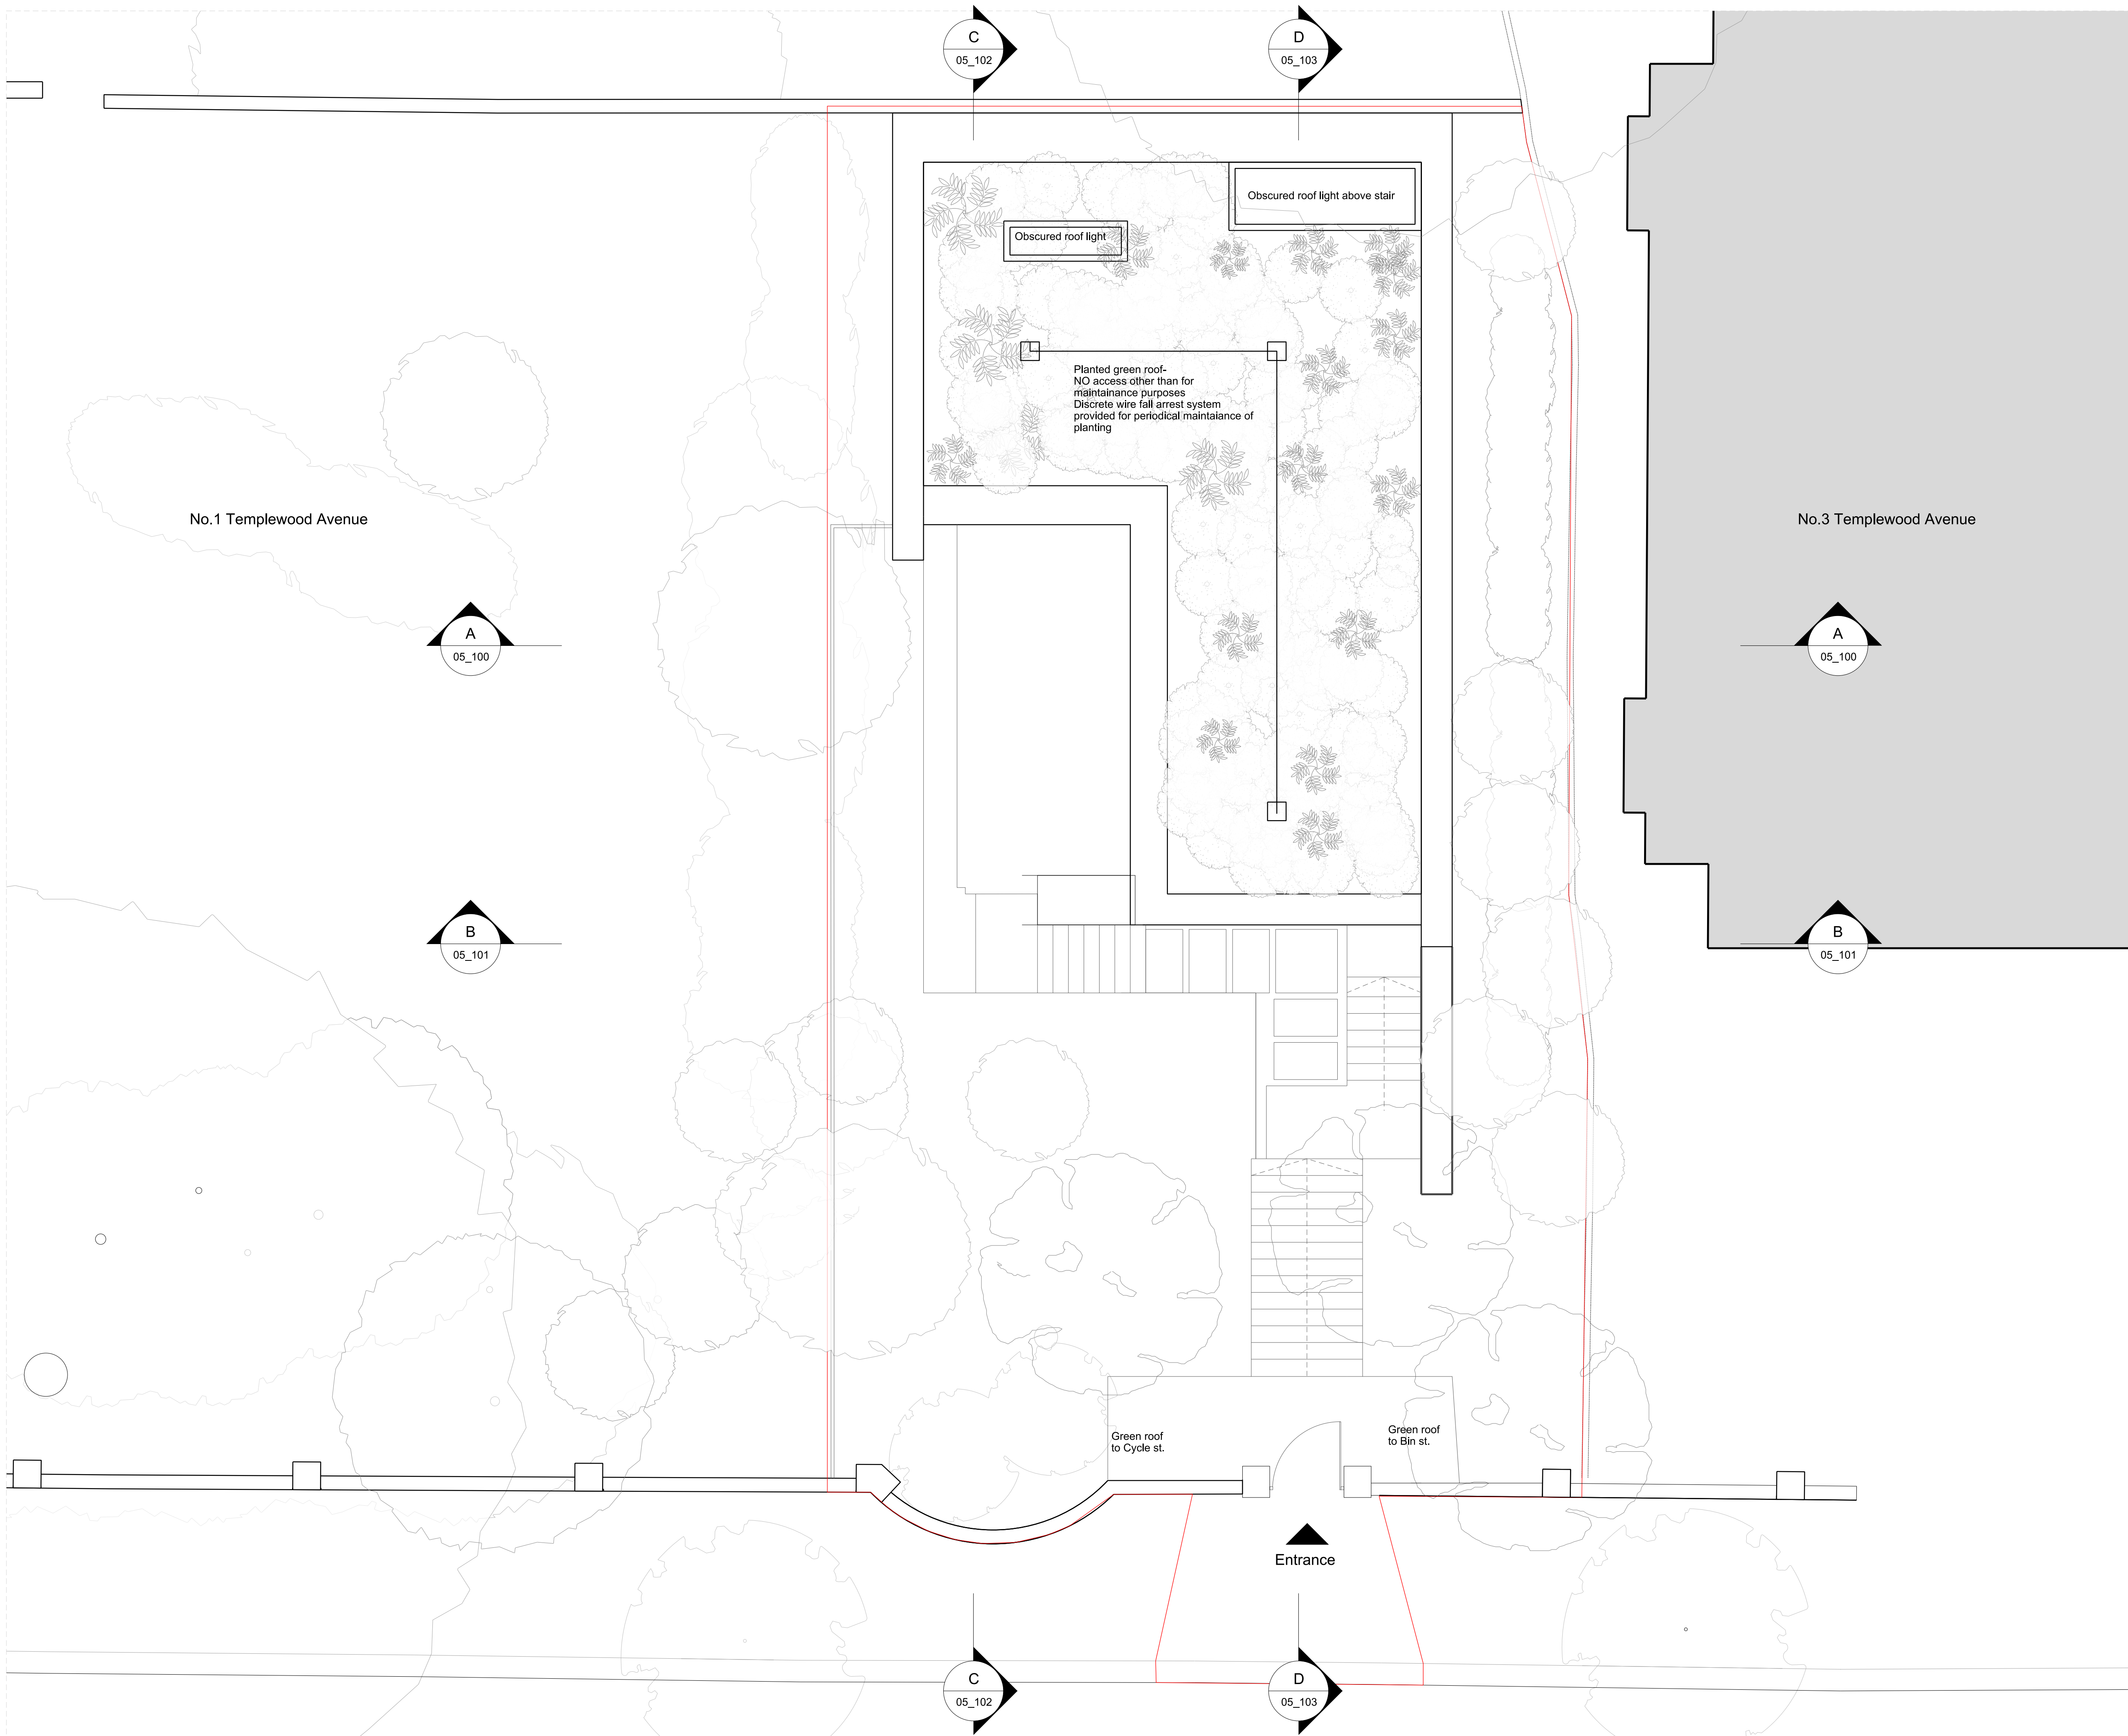

Key

site application boundary

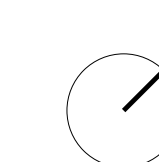

| Rev | Date | Reason for Issue | Chk |
|-----|----------|------------------|-----|
| P01 | 05/05/23 | Planning | NK |

VABEL
LONDON

531 Highgate Studios, 53-79 Highgate Road, London NW5 1TL
 Tel +44 (0)20 7183 6405 Email contact@vabel.co.uk

Project
1 Templewood Avenue

Title
**Roof Plan
 Proposed**

| Date | Scale @ A1 | Drawn | Checked |
|----------|------------|-------|---------|
| 29/04/21 | 1:50 | NK | NE |

Status
Information

| Drawing Number | Revision |
|----------------|----------|
| 1705_PL_00_102 | P01 |