
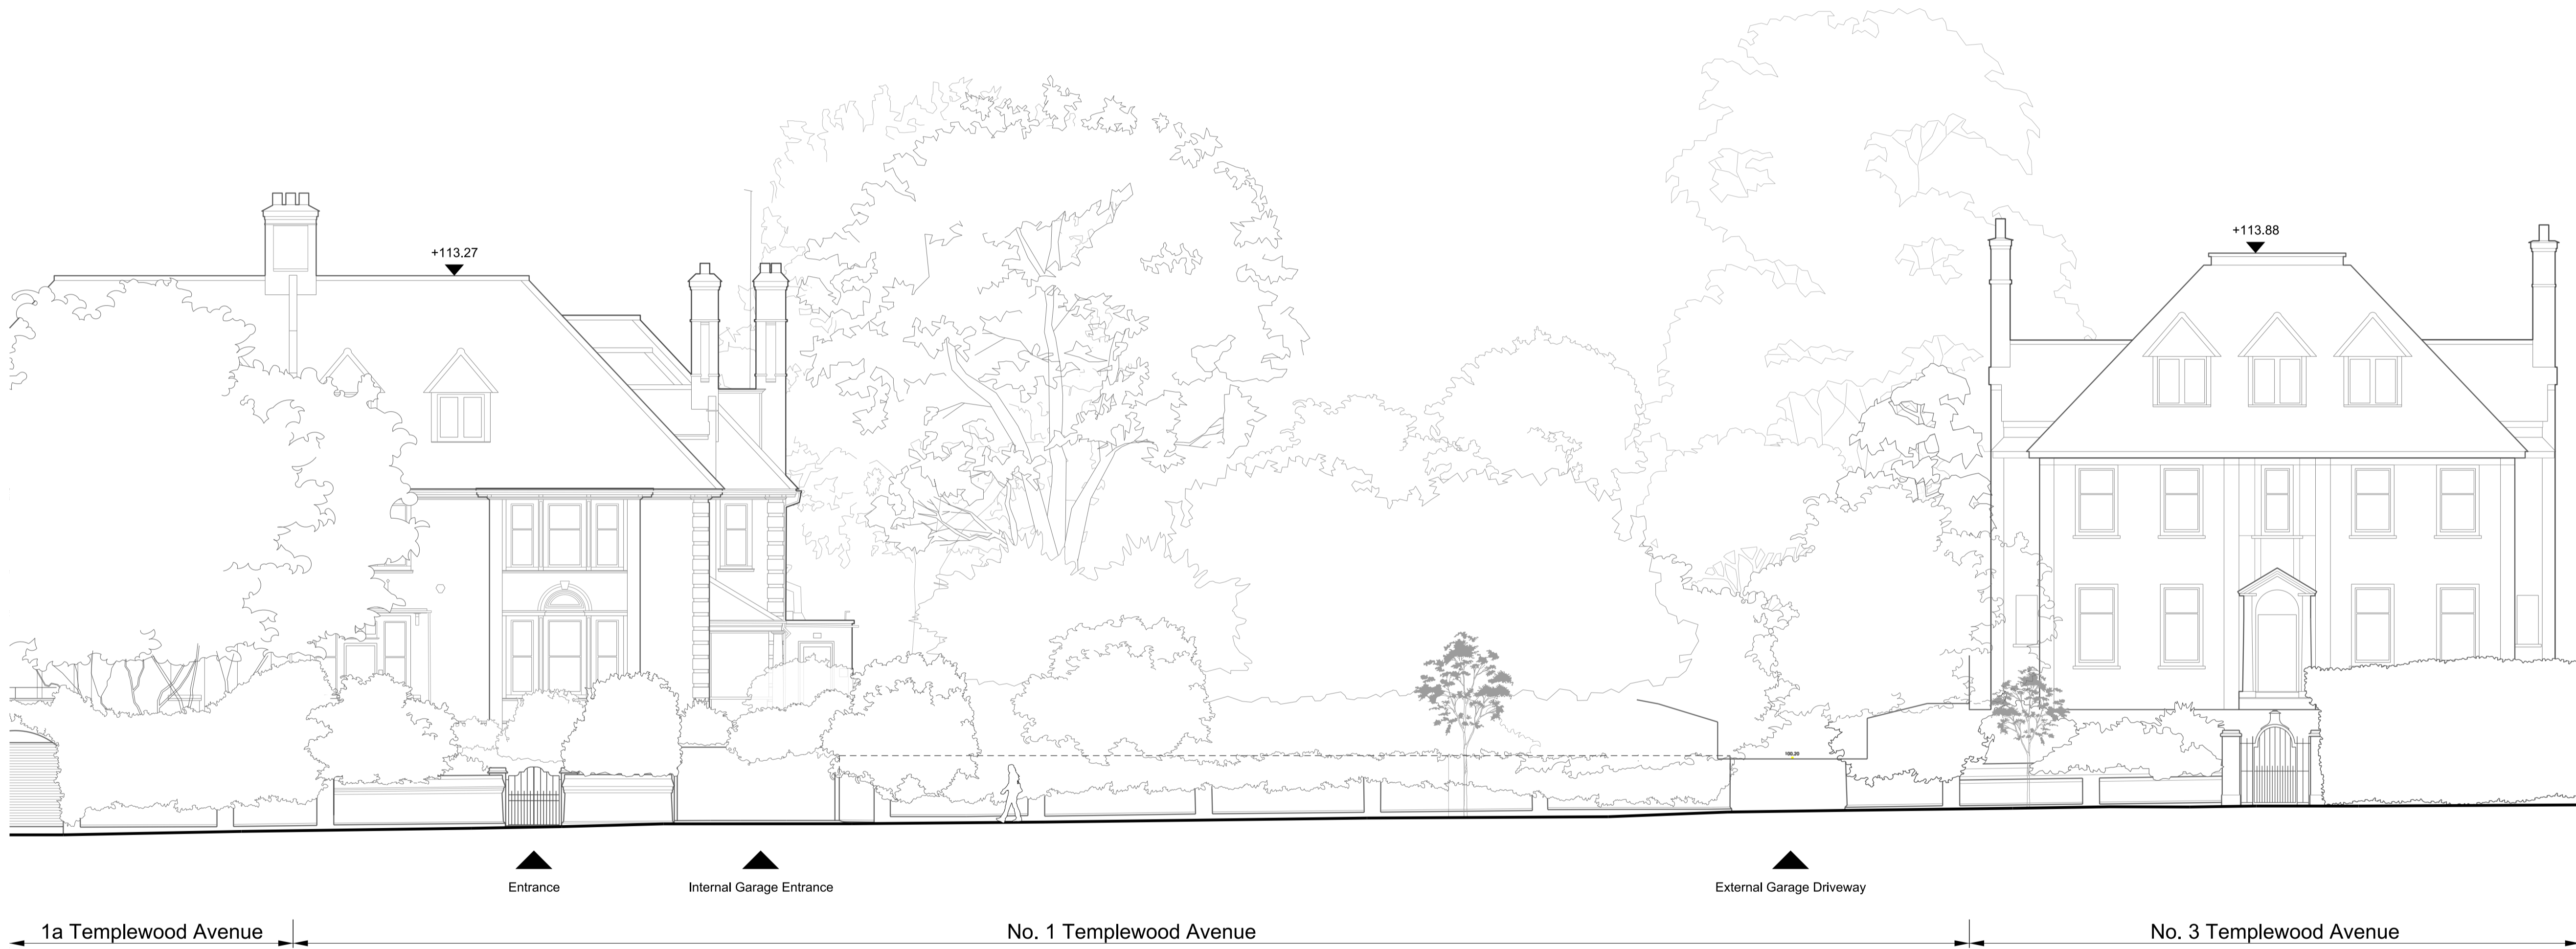


General Notes
 The drawing is copyright of Vabel LTD. All rights reserved. No reproduction in any material form is permitted without consent. Do not scale from this drawing. All dimensions are in mm unless stated otherwise. Dimensions, levels, sizes and location of particulars are to be verified by the contractor on site prior to engaging in works. This drawing may incorporate information from other professionals. Vabel LTD cannot accept responsibility for the integrity and accuracy of such information.

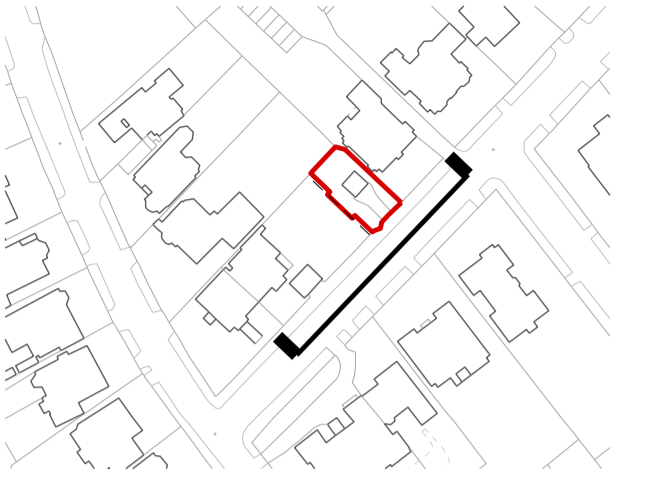

P01	03/05/23	Planning	NE
Rev	Date	Reason for Issue	Chk

VABEL
LONDON

531 Highgate Studios, 53-79 Highgate Road, London NW5 1TL
 Tel +44 (0)20 7183 6405 Email contact@vabel.co.uk

Project
1 Templewood Avenue

Title
**South East Elevation
 Existing**

Date	Scale @ A1	Drawn	Checked
31/07/19	1:100	BB	NE

Status
Planning

Drawing Number	Revision
1705_PL_03_120	P01