
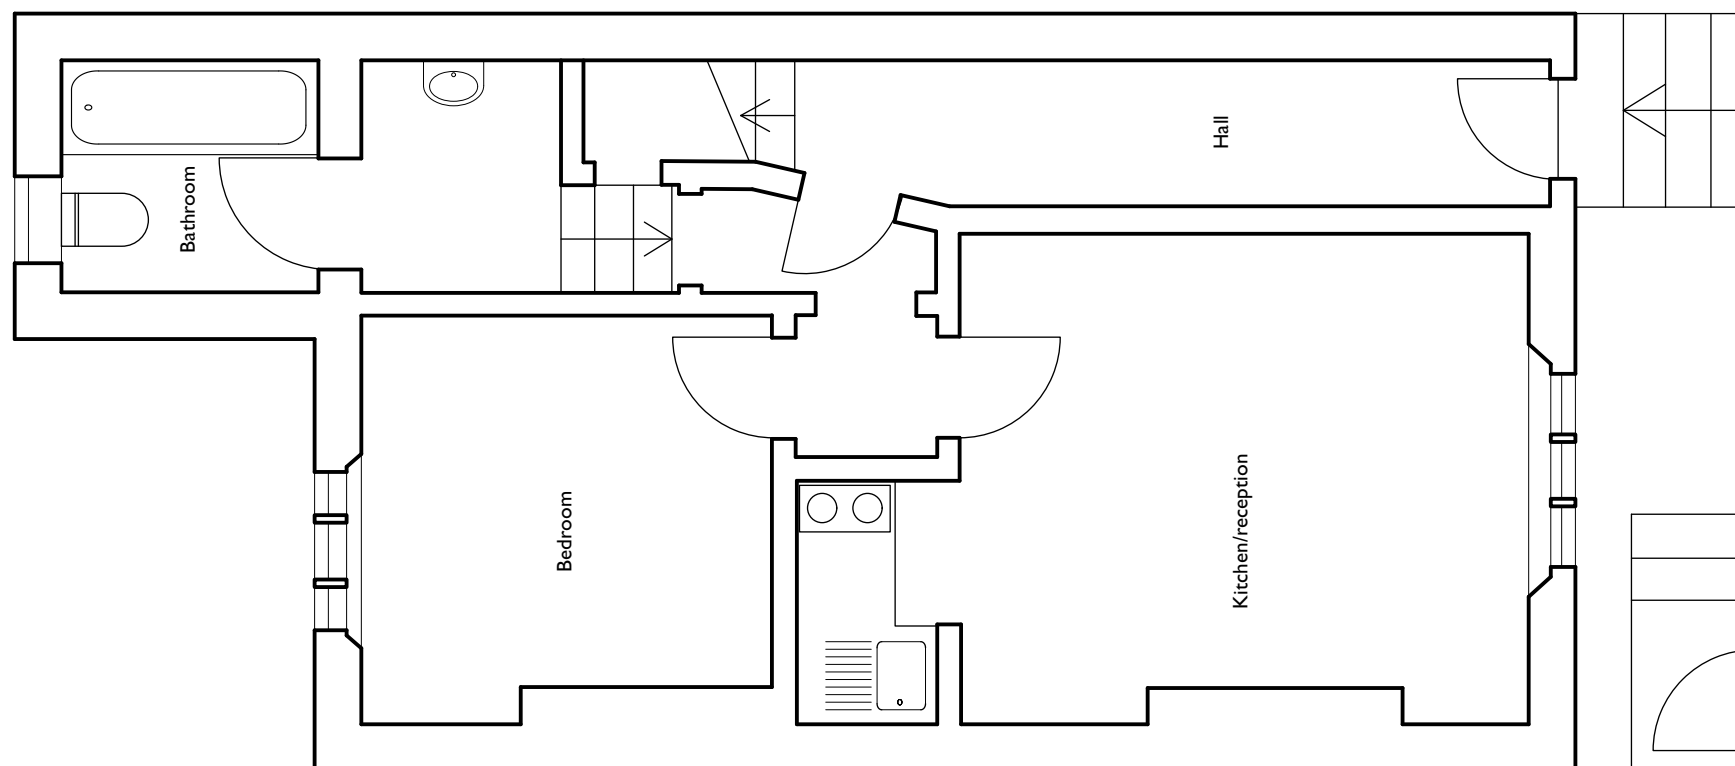


PLANNING

<small>All dimensions are in millimetres All dimensions to be checked on site © Architect Your Home</small>	<small>Your Architect Your Home Licensee: Architect Your Home <i>Islington</i> Unit 9, Shoreditch Town Hall, 380 Old St, London EC1V 9LT</small>	<small>Drawing name: Lower Ground Floor Plan as altered</small>		
	<small>Tel: 020 7739 0399 Email: islington@architect-yourhome.com</small>	<small>Date: April 2023</small>	<small>Job no: 934SS</small>	<small>Drawing no: PA06</small>
	<small>Project name: 4 Swinton Street WC1X 9NX</small>	<small>Scale: 1:50 @ A3</small>	<small>Revision: -</small>	<small>Drawn by: -</small>

architectyourhome

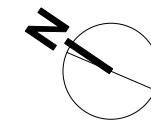

PLANNING

Your Architect Your Home Licensee:
Architect Your Home *Islington*
Unit 9, Shoreditch Town Hall,
380 Old St, London EC1V 9LT

Tel: 020 7739 0399
Email: islington@architect-yourhome.com



Project name:
4 Swinton Street
WC1X 9NX

Drawing name:
Upper Ground Floor Plan as altered

Date:	Job no:	Drawing no:
April 2023	934SS	PA07
Scale:	Revision:	Drawn by:
1:50 @ A3	-	-

All dimensions are in millimetres
All dimensions to be checked on site
© Architect Your Home

architectyourhome

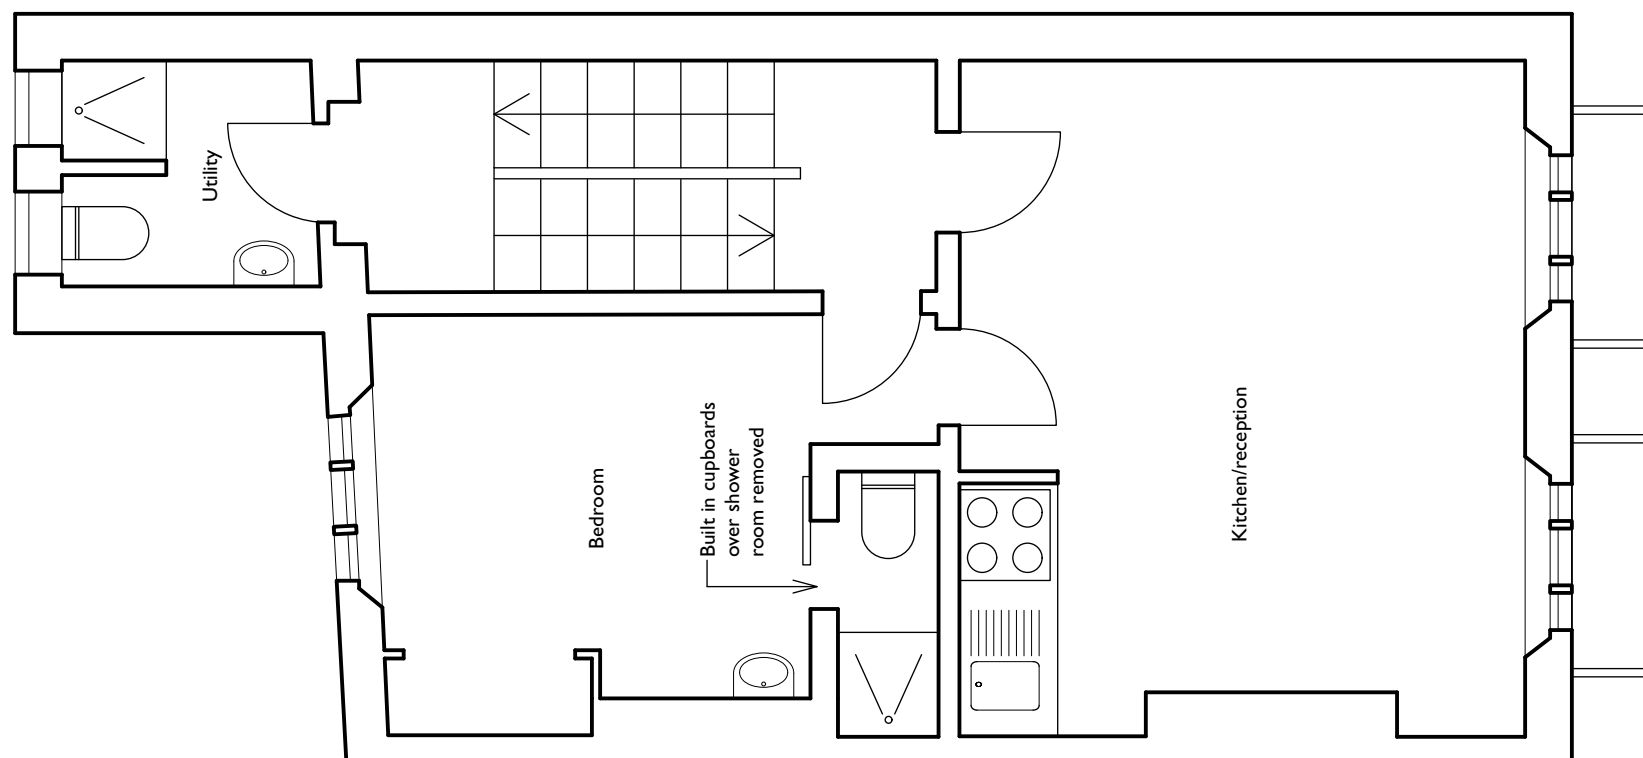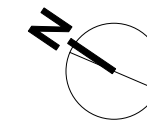

PLANNING

Your Architect Your Home Licensee:
Architect Your Home *Islington*
Unit 9, Shoreditch Town Hall,
380 Old St, London EC1V 9LT

Tel: 020 7739 0399
Email: islington@architect-yourhome.com




Drawing name:
First Floor Plan as altered

Date:	Job no:	Drawing no:
April 2023	934SS	PA08
Scale:	Revision:	Drawn by:
1:50 @ A3	-	-


All dimensions are in millimetres
All dimensions to be checked on site
© Architect Your Home

Project name:
4 Swinton Street
WC1X 9NX

architectyourhome

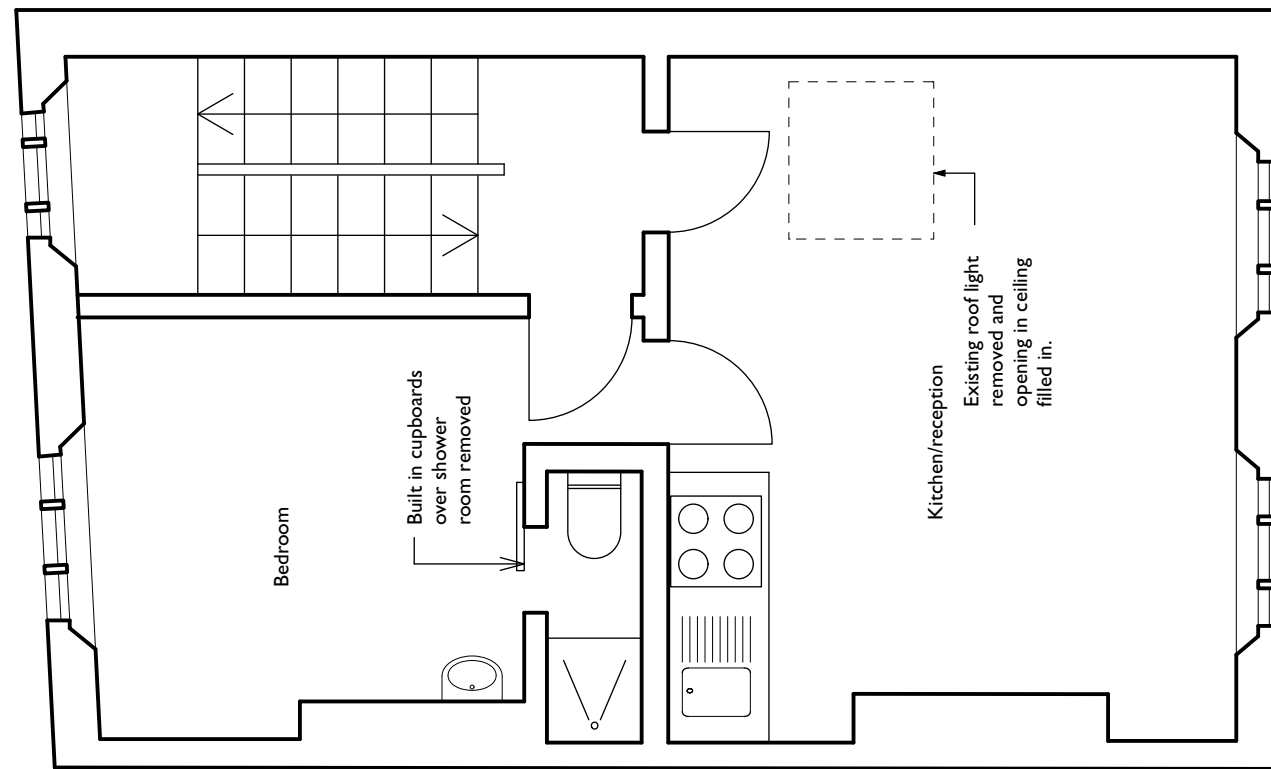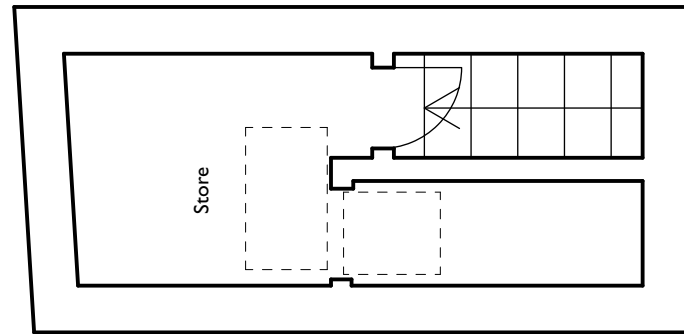 

CURRENT PLAN


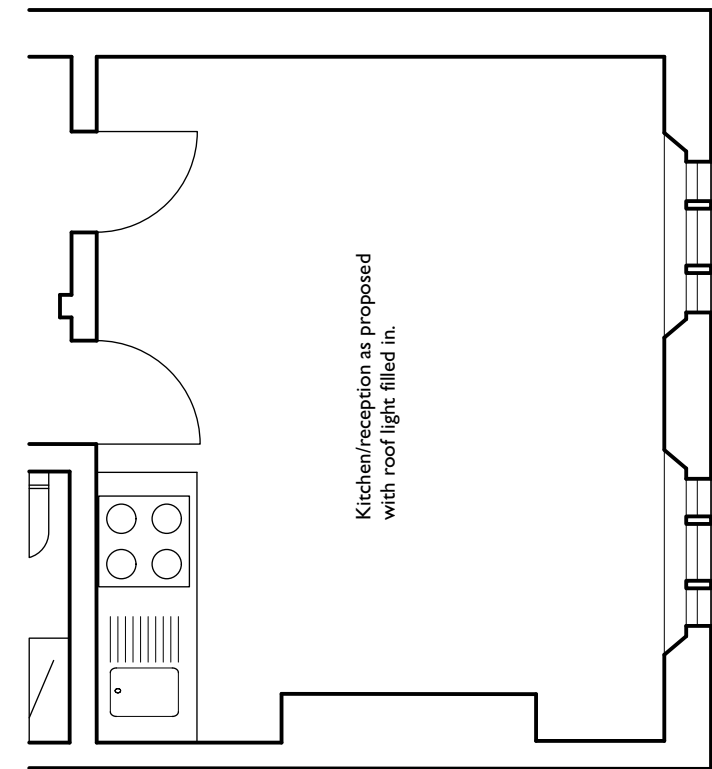


PART PROPOSED PLAN



PLANNING




<p style="font-size: small;">All dimensions are in millimetres All dimensions to be checked on site © Architect Your Home</p>	<p>Your Architect Your Home Licensee: Architect Your Home <i>Islington</i> Unit 9, Shoreditch Town Hall, 380 Old St, London EC1V 9LT</p> <p>Tel: 020 7739 0399 Email: islington@architect-yourhome.com</p>	<p>Drawing name: Second Floor Plan as altered</p>		
	<p>Project name: 4 Swinton Street WC1X 9NX</p>	<p>Date: April 2023</p> <p>Scale: 1:50 @ A3</p>	<p>Job no: 934SS</p> <p>Revision: A</p>	<p>Drawing no: PA09</p> <p>Drawn by: -</p>
	<p>architectyourhome</p>			

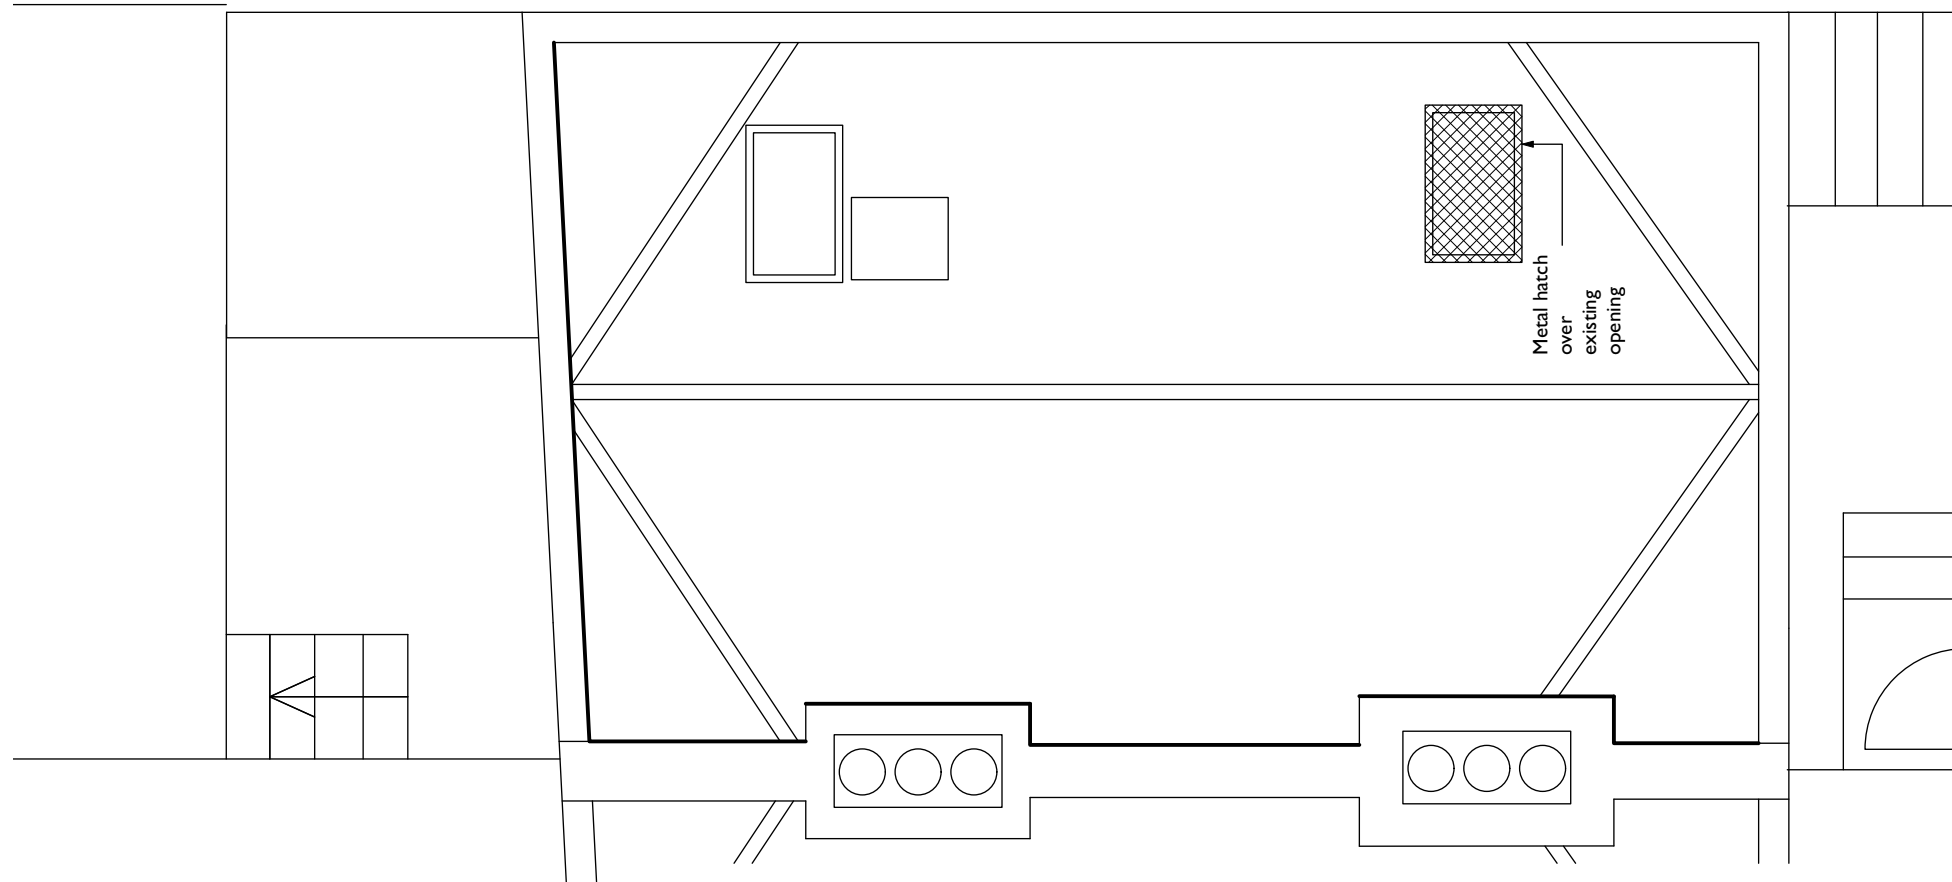 

PLANNING

<small>All dimensions are in millimetres All dimensions to be checked on site © Architect Your Home</small>	<small>Your Architect Your Home Licensee: Architect Your Home <i>Islington</i> Unit 9, Shoreditch Town Hall, 380 Old St, London EC1V 9LT</small>	<small>Drawing name: Roof Plan as altered</small>		
	<small>Tel: 020 7739 0399 Email: islington@architect-yourhome.com</small>	<small>Date: April 2023</small>	<small>Job no: 934SS</small>	<small>Drawing no: PA10</small>
	<small>Project name: 4 Swinton Street WC1X 9NX</small>	<small>Scale: 1:50 @ A3</small>	<small>Revision: -</small>	<small>Drawn by: -</small>

architectyourhome

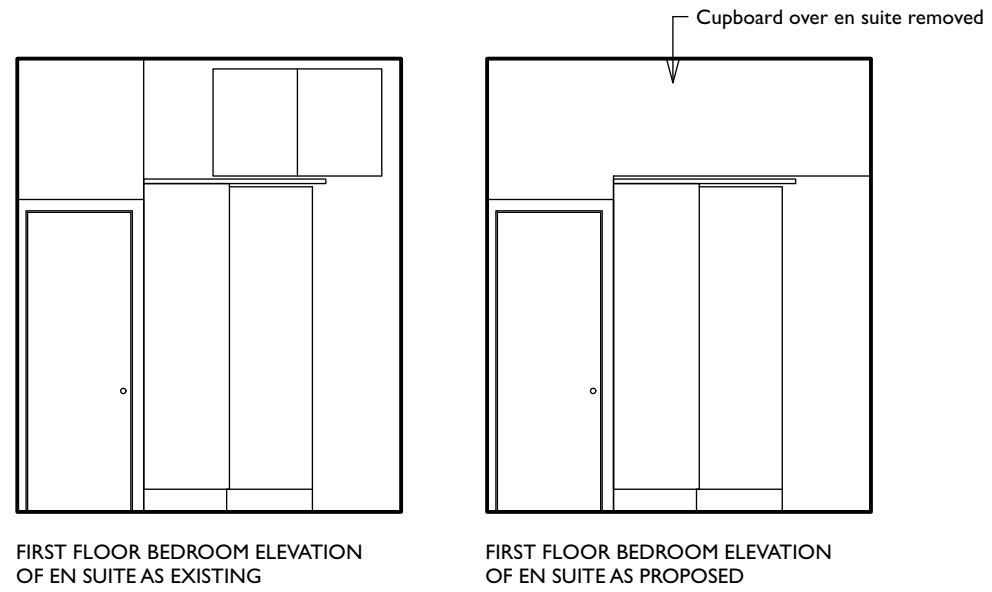 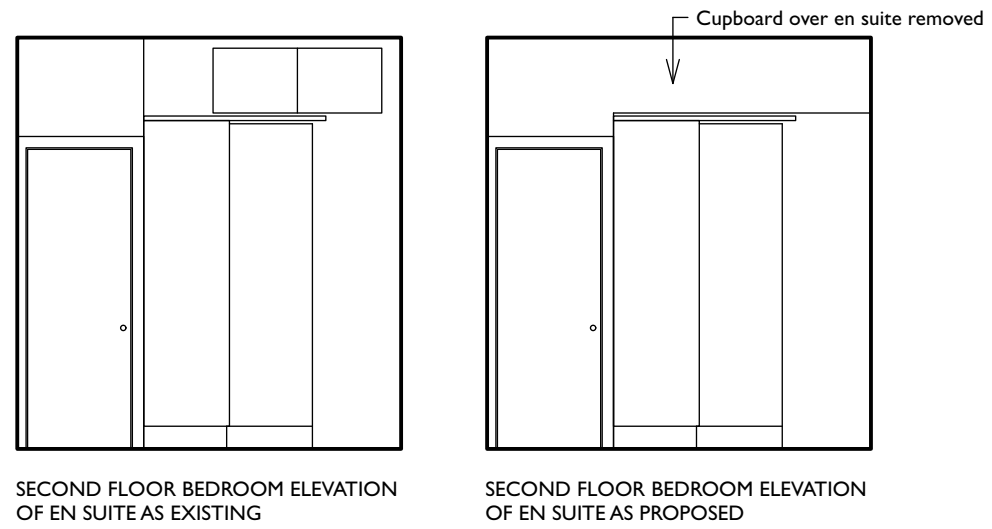

PLANNING

	Your Architect Your Home Licensee: Architect Your Home <i>Islington</i> Unit 9, Shoreditch Town Hall, 380 Old St, London EC1V 9LT		Drawing name: Bedroom Elevations as existing & proposed	
	Tel: 020 7739 0399 Email: islington@architect-yourhome.com		Date: May 2023	Job no: 934SS
	Project name: 4 Swinton Street WC1X 9NX		Scale: 1:50 @ A3	Revision: -
All dimensions are in millimetres All dimensions to be checked on site © Architect Your Home		architectyourhome		