



01 First Floor Plan
scale: 1:100

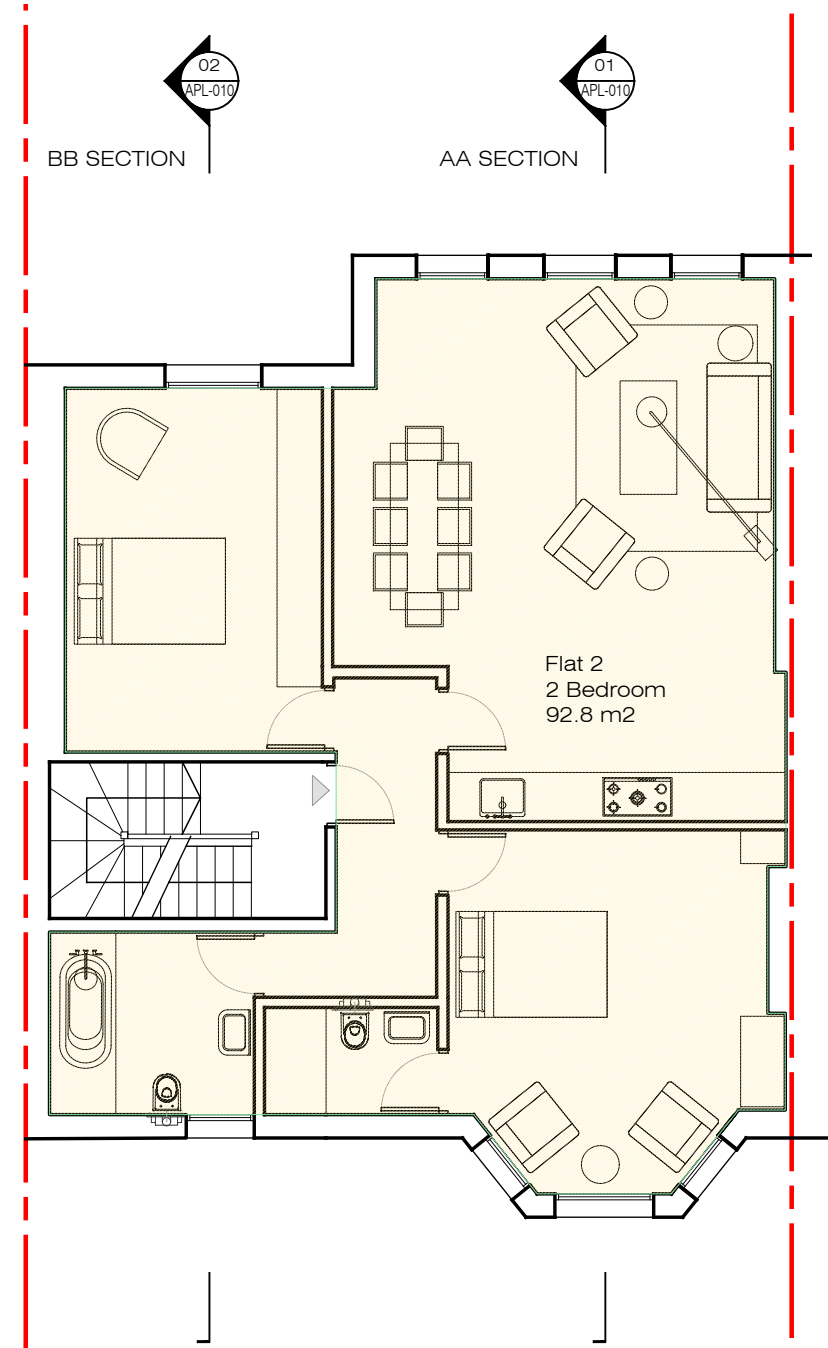

02 Second Floor Plan
scale: 1:100

 

PLEASE NOTE:

- All dimensions to be checked on site before fabrication.
- Contractor to refer to engineers drawings before proceeding with works.
- All drawings and designs are covered by design right (intellectual property), and may not be distributed, copied or issue without written permission of the architect.
- All design concepts are the sole property of the architect and no adaptations, reproductions or copies may be made without written permission of the architect.
- These drawings are subject to any variation required or recommendation by any statutory authority, or for the better carrying out of the works.
- Samples to be provided by contractor for the architect approval.
- All finishes to architect satisfaction.
- All drawings to be approved by the architect before construction.

ADDITIONAL NOTES:

Rev	Issued for	Date	By	Issued	Rev	Issued for	Date	By	Issued
01	amendations added	11 Apr 23	CV	AG					

Client	Private
Architect	Ariel Greis Design
9 St Clair Dr, London K14 8UG	Tel : +44 (0)20 3411 8831
info@arielgreisdesign.com	www.arielgreisdesign.com

Project	34B Compayne Gardens NW6 3DP
Title	Proposed First and Second Floor Plans
Project No	2207A

Status	Preliminary
Scale	1:100
Drawn	@ A3
Issued	CV
Date	AG 18 May 22
Drawing No	APL-006
Revision	01