


0.5
1
1.5
2
2.5
5M SCALE

Do not scale
All dimensions to be checked on site
Designer/CA to be notified by contractor of any discrepancies
To be read in conjunction with specification and all relevant architect's and structural engineer's drawings
Work to figured dimensions only copyright ARP

notes

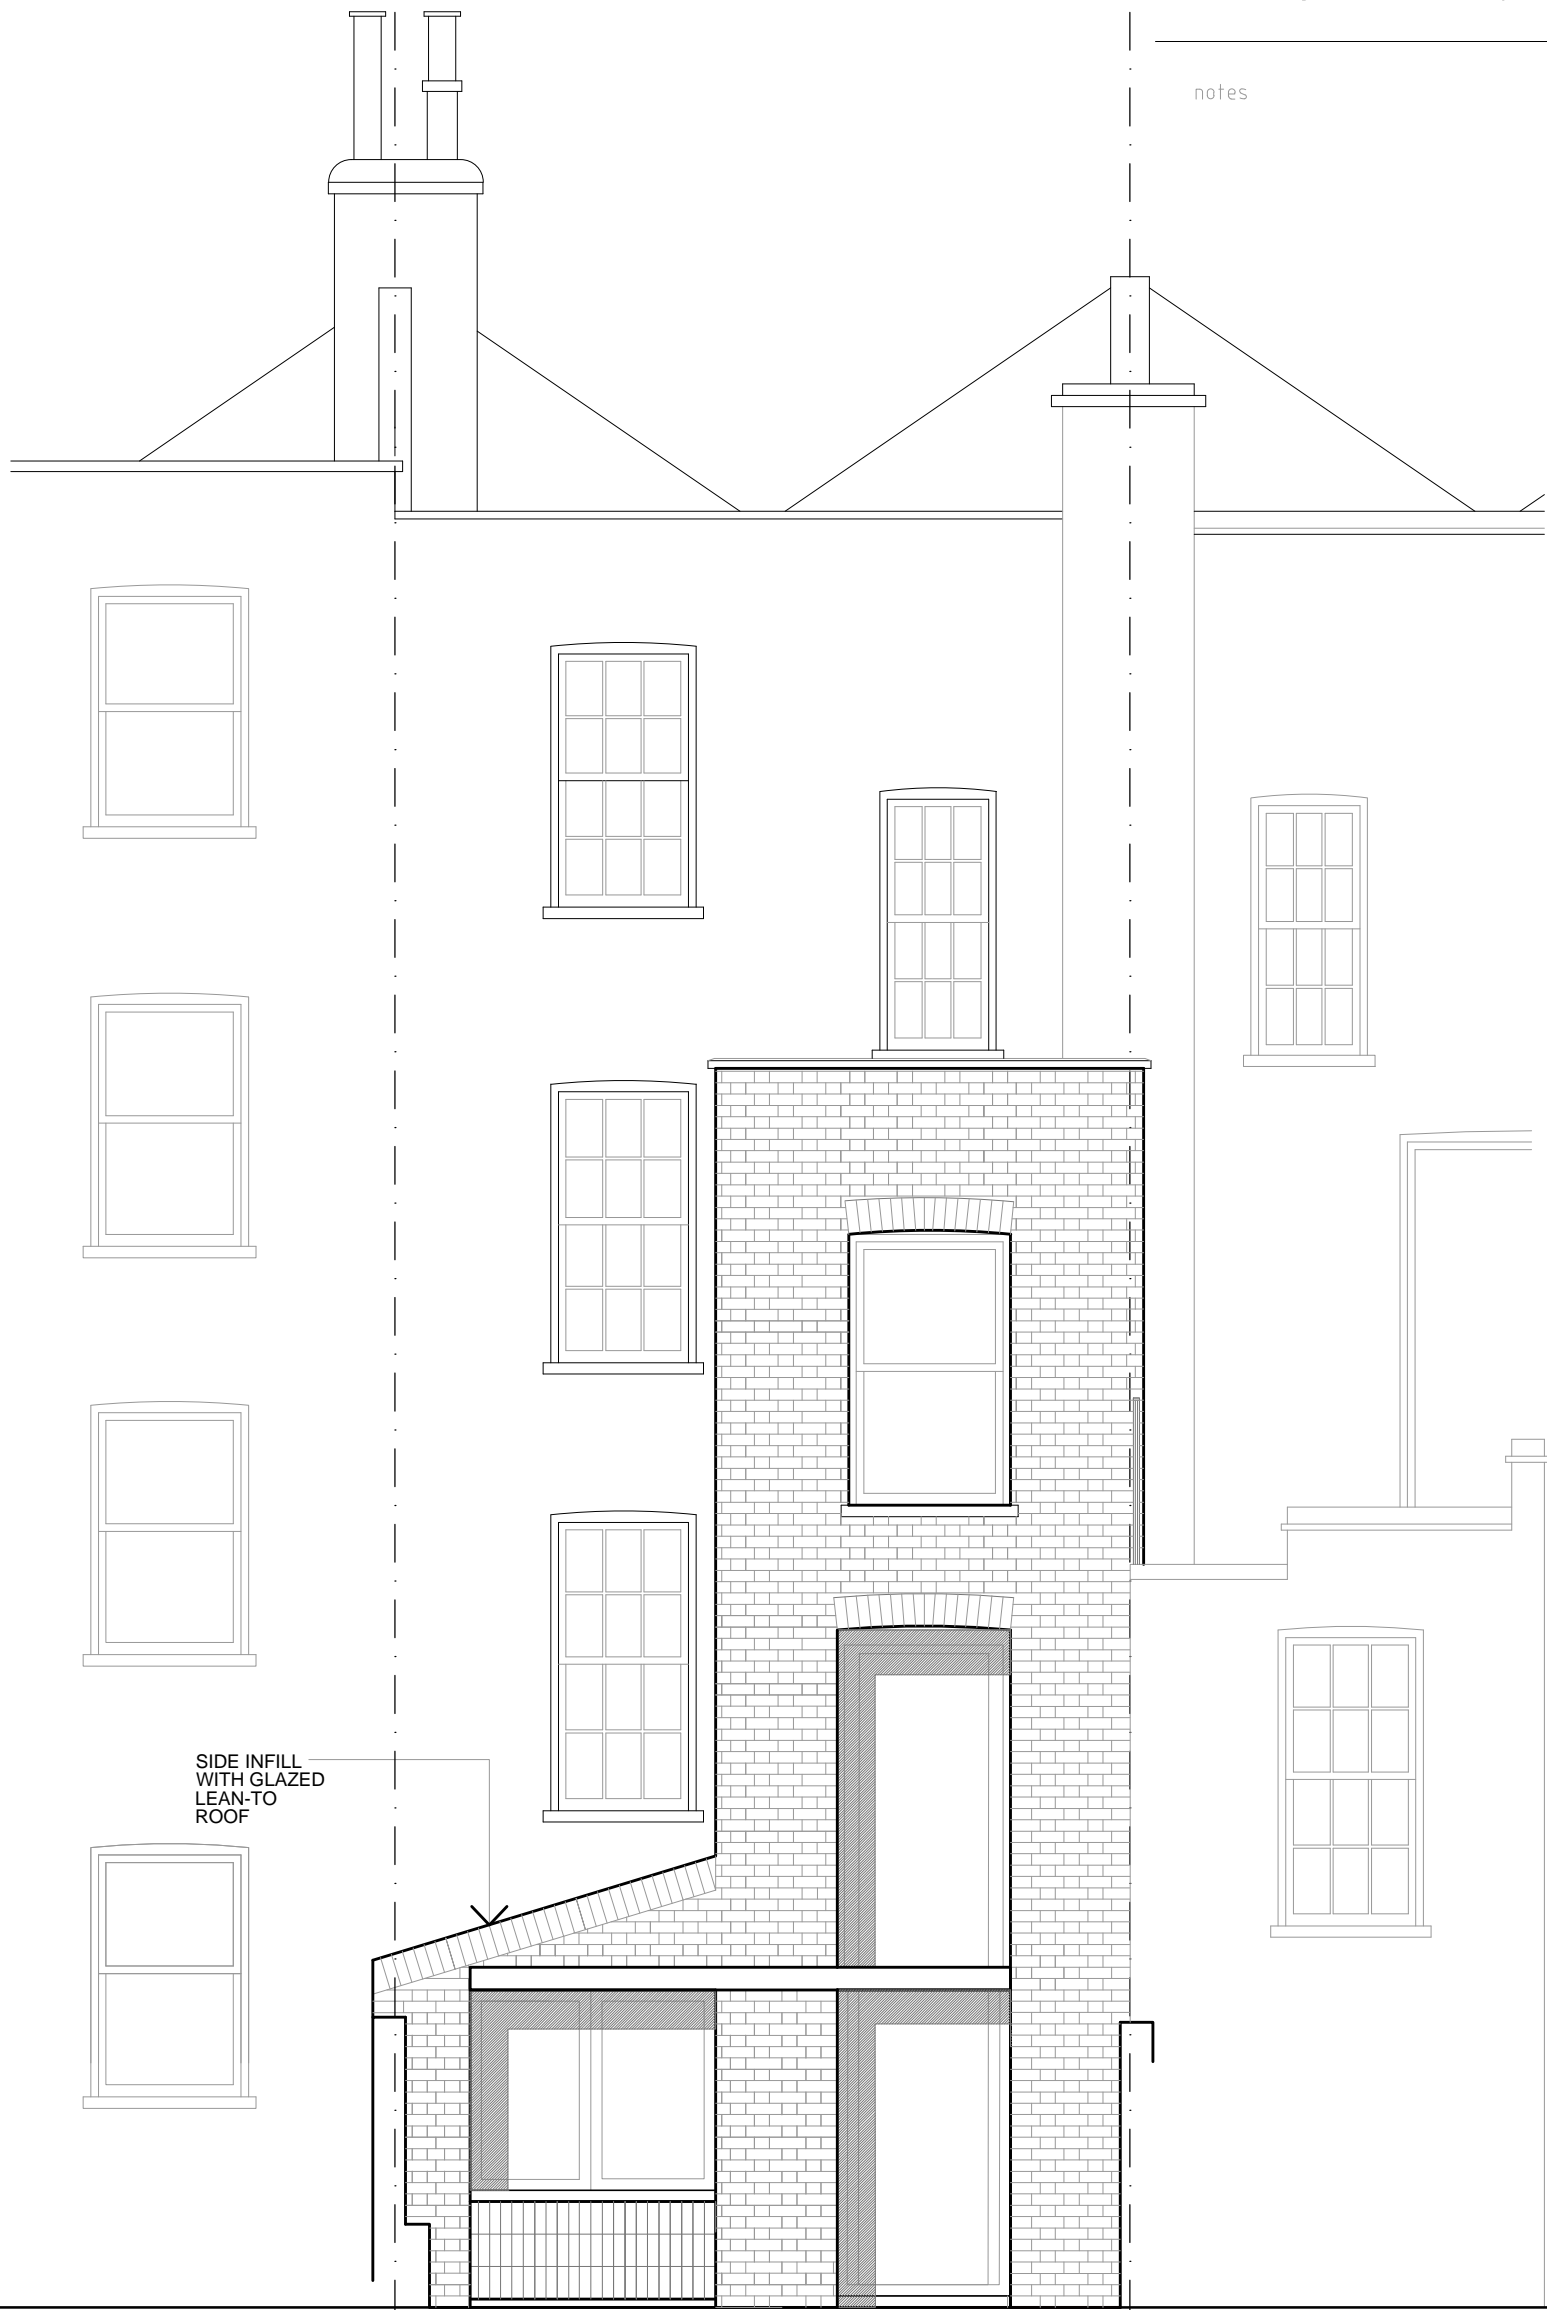

SIDE INFILL WITH GLAZED LEAN-TO ROOF

No. 135

No. 133

No. 131

issue	description	date	drawn
A	ISSUED FOR PLANNING PERMISSION	23 / 05 / 2023	CT

client	N. Price & M. Long	drawing	PROPOSED REAR ELEVATION	scale	1:50@A3	drawn	
--------	--------------------	---------	-------------------------	-------	---------	-------	--

client
N. Price & M. Long

job
133 LEIGHTON ROAD, NW5 2RB

drawing number

3393-006

rev

A

date

MAY 2023

ARP ANTHONY RICHARDSON AND PARTNERS TEL: 020 7485 0991
ARCHITECTS AND QUANTITY SURVEYORS FAX: 020 7482 4622
31 OVAL ROAD CAMDEN TOWN LONDON NW1 7EA EMAIL: mail@arparchitects.co.uk