


Please refer to drawing PG2000A

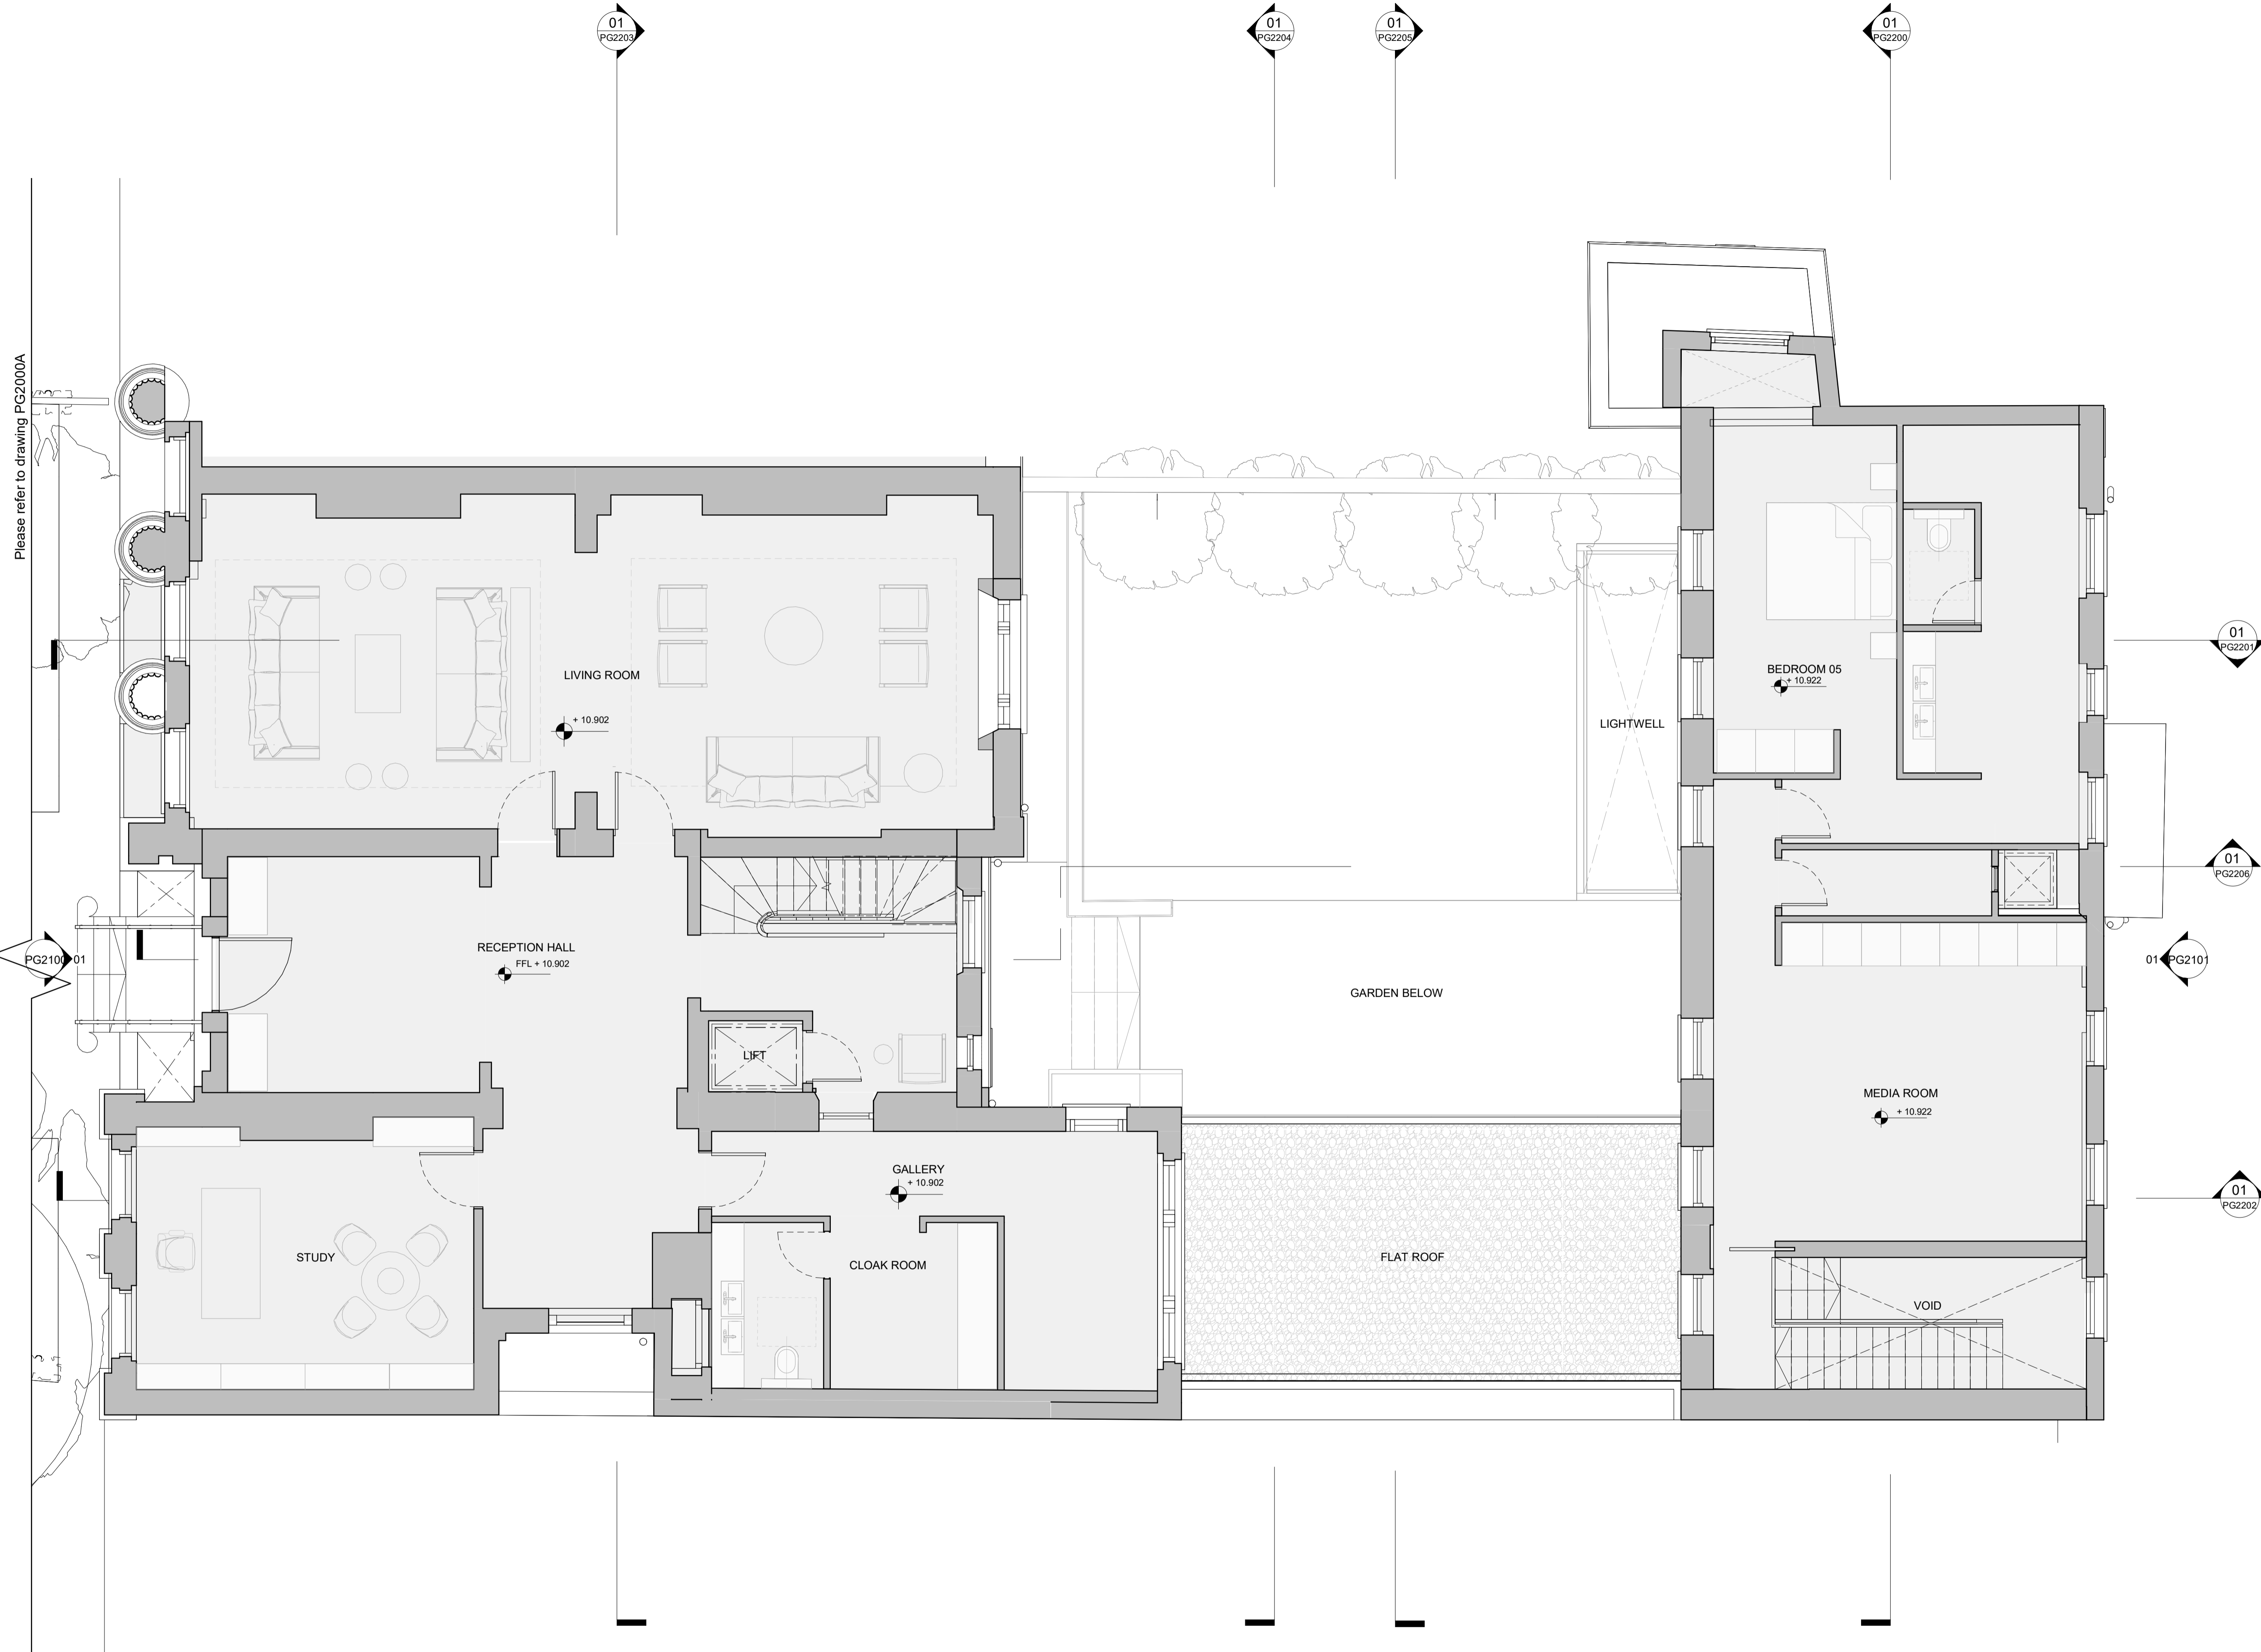

- General Notes
1. Dimensions are in millimetres unless stated otherwise.
  2. Levels are in metres AOD unless stated otherwise.
  3. Dimensions govern. Do not scale off drawing.
  4. All dimensions to be verified on site before proceeding.
  5. All discrepancies to be notified in writing to Make Limited.

© Make Limited 2016

REV	Date	Reason For Issue	Chk
01	23.01.20	Planning	RK
00	25.09.19	For Information	RK

CONSENTED  
DRAWING STATUS

**make**

32 Cleveland Street,  
London, W1T 4JY


tel +44 (0) 20 7636 5151

info@makearchitects.com  
www.makearchitects.com

Client

Mr M Namaki  
56 Cumberland Terrace  
London NW1 4HJ

Keyplan

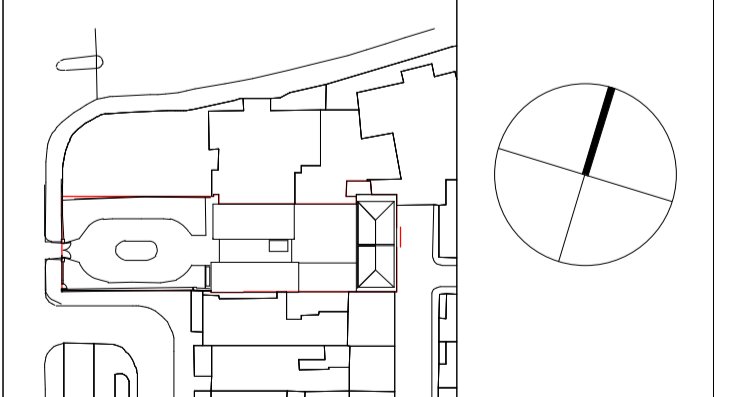

Project  
Gloucester Lodge

Drawing Title  
Consented Ground Floor Plan

Scale at A1  
1 : 50

Date  
23.01.20

Project No.  
1202

Rev No.  
01

Drawing No.  
GL-MAK-XX-00-DR-AR-PG2000

# 01 Consented Ground Floor Plan

1 : 50

