


- General Notes
1. Dimensions are in millimetres unless stated otherwise.
 2. Levels are in metres AOD unless stated otherwise.
 3. Dimensions govern. Do not scale off drawing.
 4. All dimensions to be verified on site before proceeding.
 5. All discrepancies to be notified in writing to Make Limited.


© Make Limited 2016

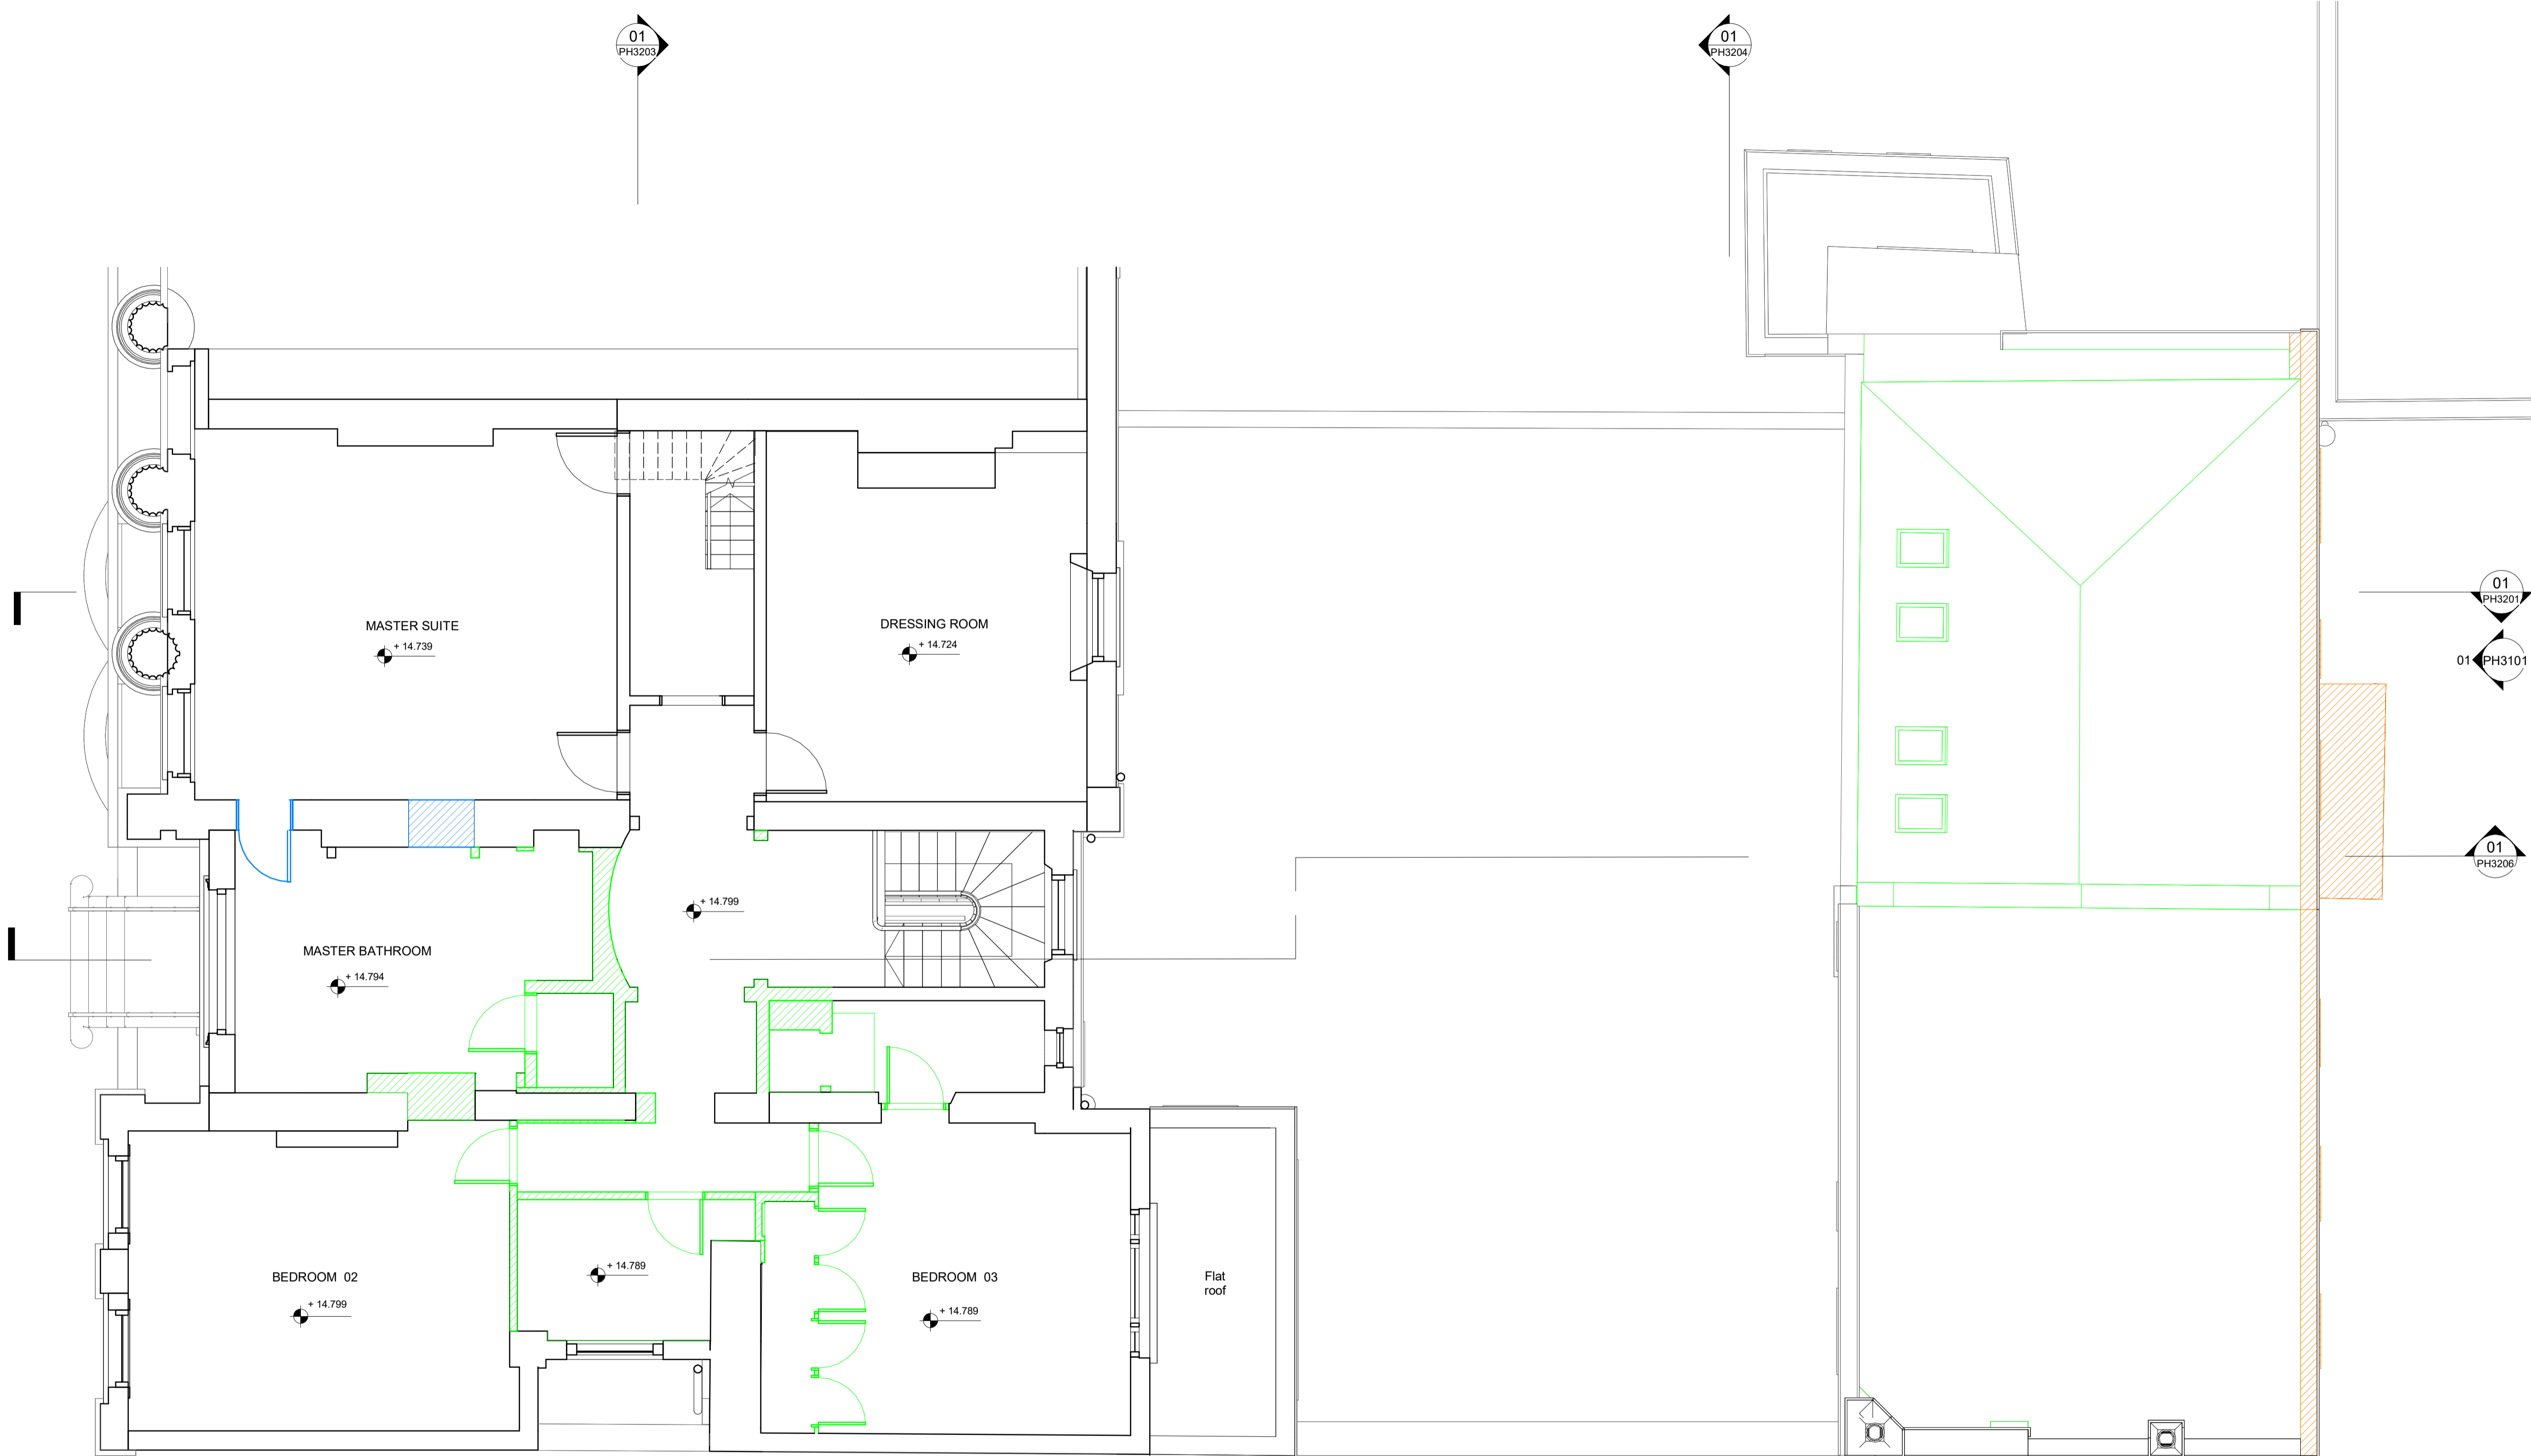

- Area to be demolished
- Approved demolition under planning permission and listed building consent (refs: 2020/0441/P and 2020/0427/L)
- Facade retention

01 Demolition First Floor Plan PH

1 : 50

 

| REV | Date | Reason For Issue | Chk |
|-----|------|------------------|-----|
|-----|------|------------------|-----|

PLANNING

DRAWING STATUS

make

32 Cleveland Street,
London, W1T 4JY


tel +44 (0) 20 7636 5151

info@makearchitects.com
www.makearchitects.com

Client

Mr M Namaki
56 Cumberland Terrace
London NW1 4HJ

Keyplan

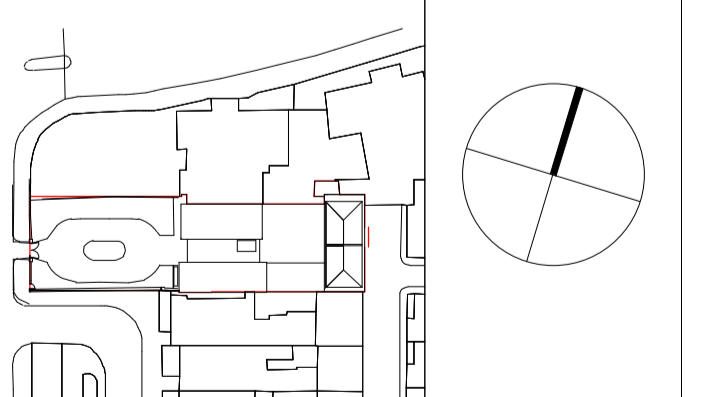

Project
Gloucester Lodge

Drawing Title
Demolition First Floor Plan

Scale at A1 Date

1 : 50

Project No. Rev No.

1202

Drawing No.
GL-MAK-XX-01-DR-AR-PH1501