


Please refer to drawing PG3000A

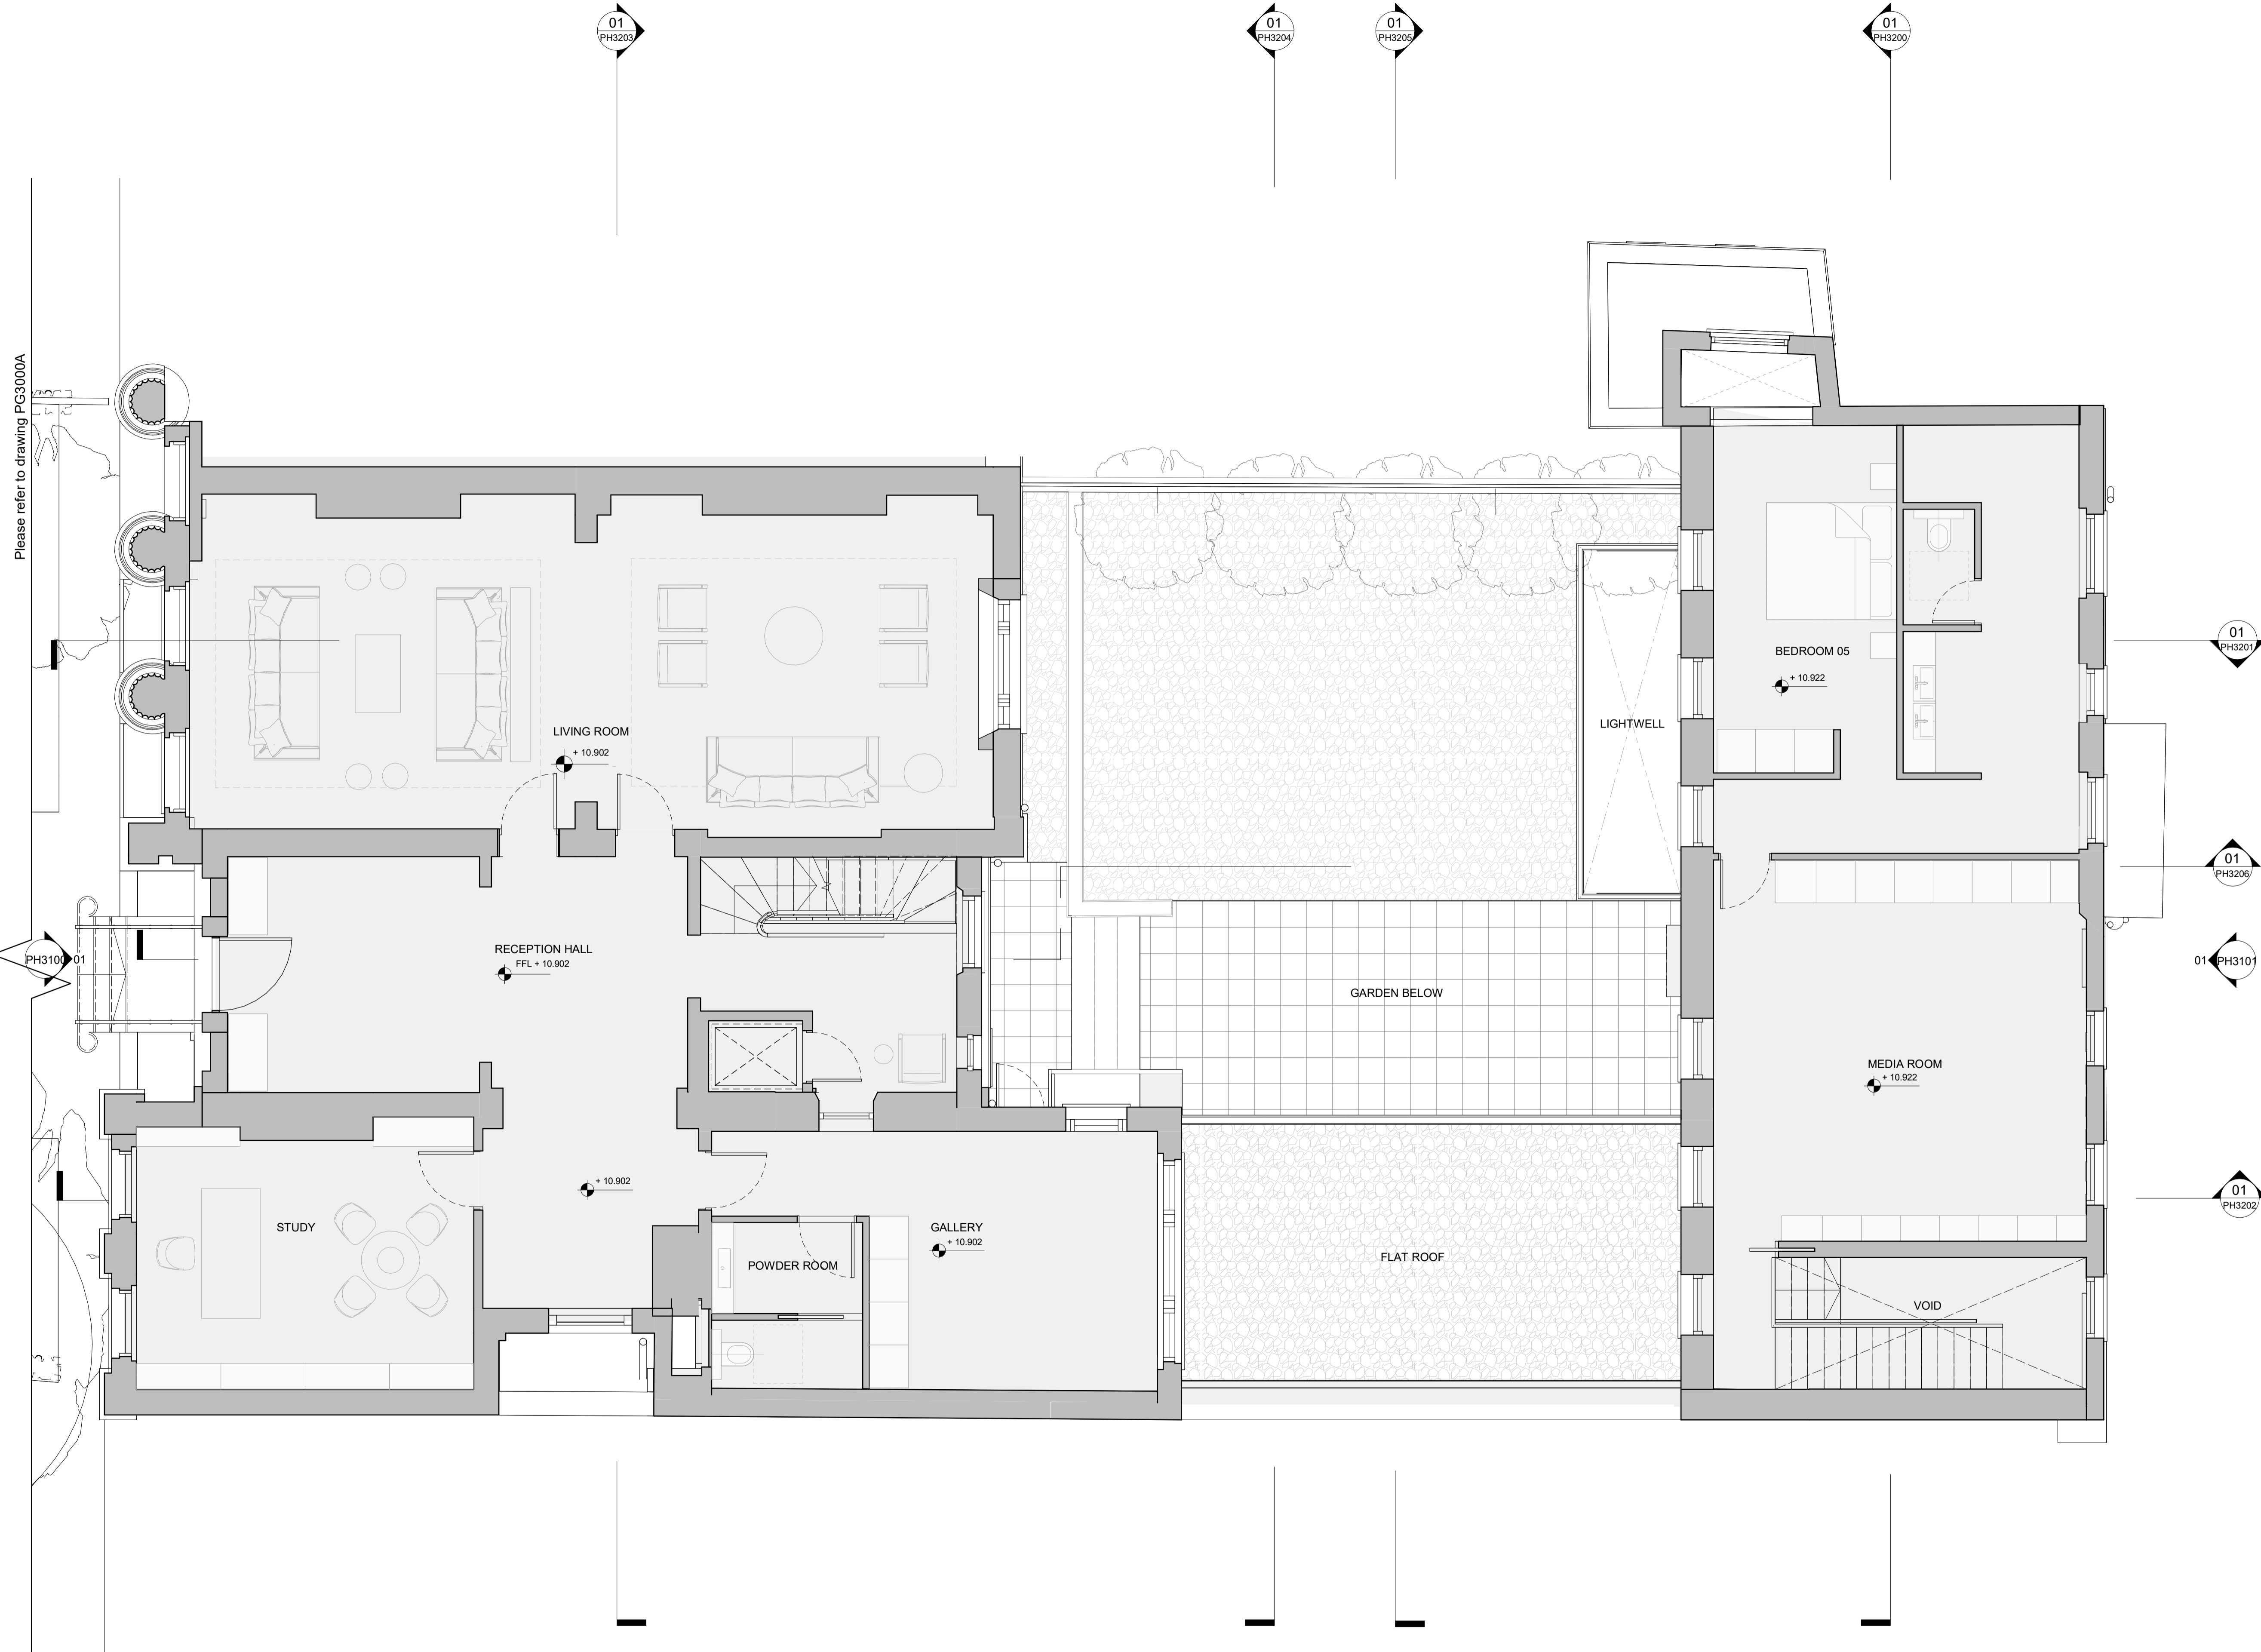

- General Notes
1. Dimensions are in millimetres unless stated otherwise.
 2. Levels are in metres AOD unless stated otherwise.
 3. Dimensions govern. Do not scale off drawing.
 4. All dimensions to be verified on site before proceeding.
 5. All discrepancies to be notified in writing to Make Limited.

© Make Limited 2016

REV	Date	Reason For Issue	Chk

PLANNING
DRAWING STATUS


make

32 Cleveland Street,
London, W1T 4JY

tel +44 (0) 20 7636 5151

info@makearchitects.com
www.makearchitects.com

Client
Mr M Namaki
56 Cumberland Terrace
London NW1 4HJ

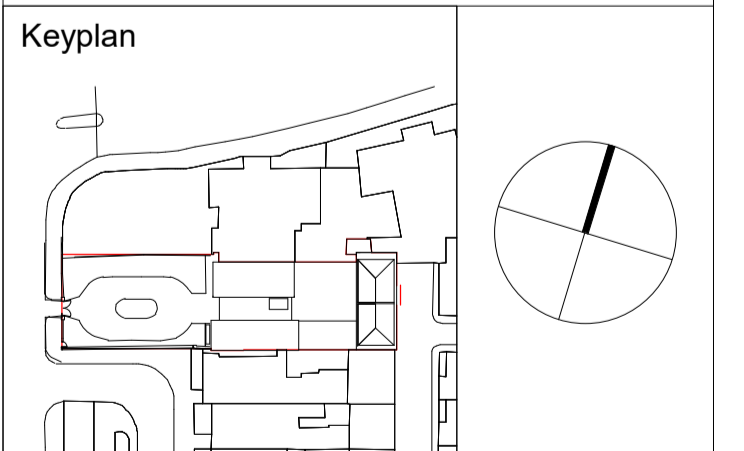

Project
Gloucester Lodge
Drawing Title
Proposed Ground Floor Plan

Scale at A1 1 : 50	Date
Project No. 1202	Rev No.
Drawing No. GL-MAK-XX-00-DR-AR-PH3000	

01 Proposed Ground Floor Plan

1 : 50

