



Proposed Ground Floor Plan

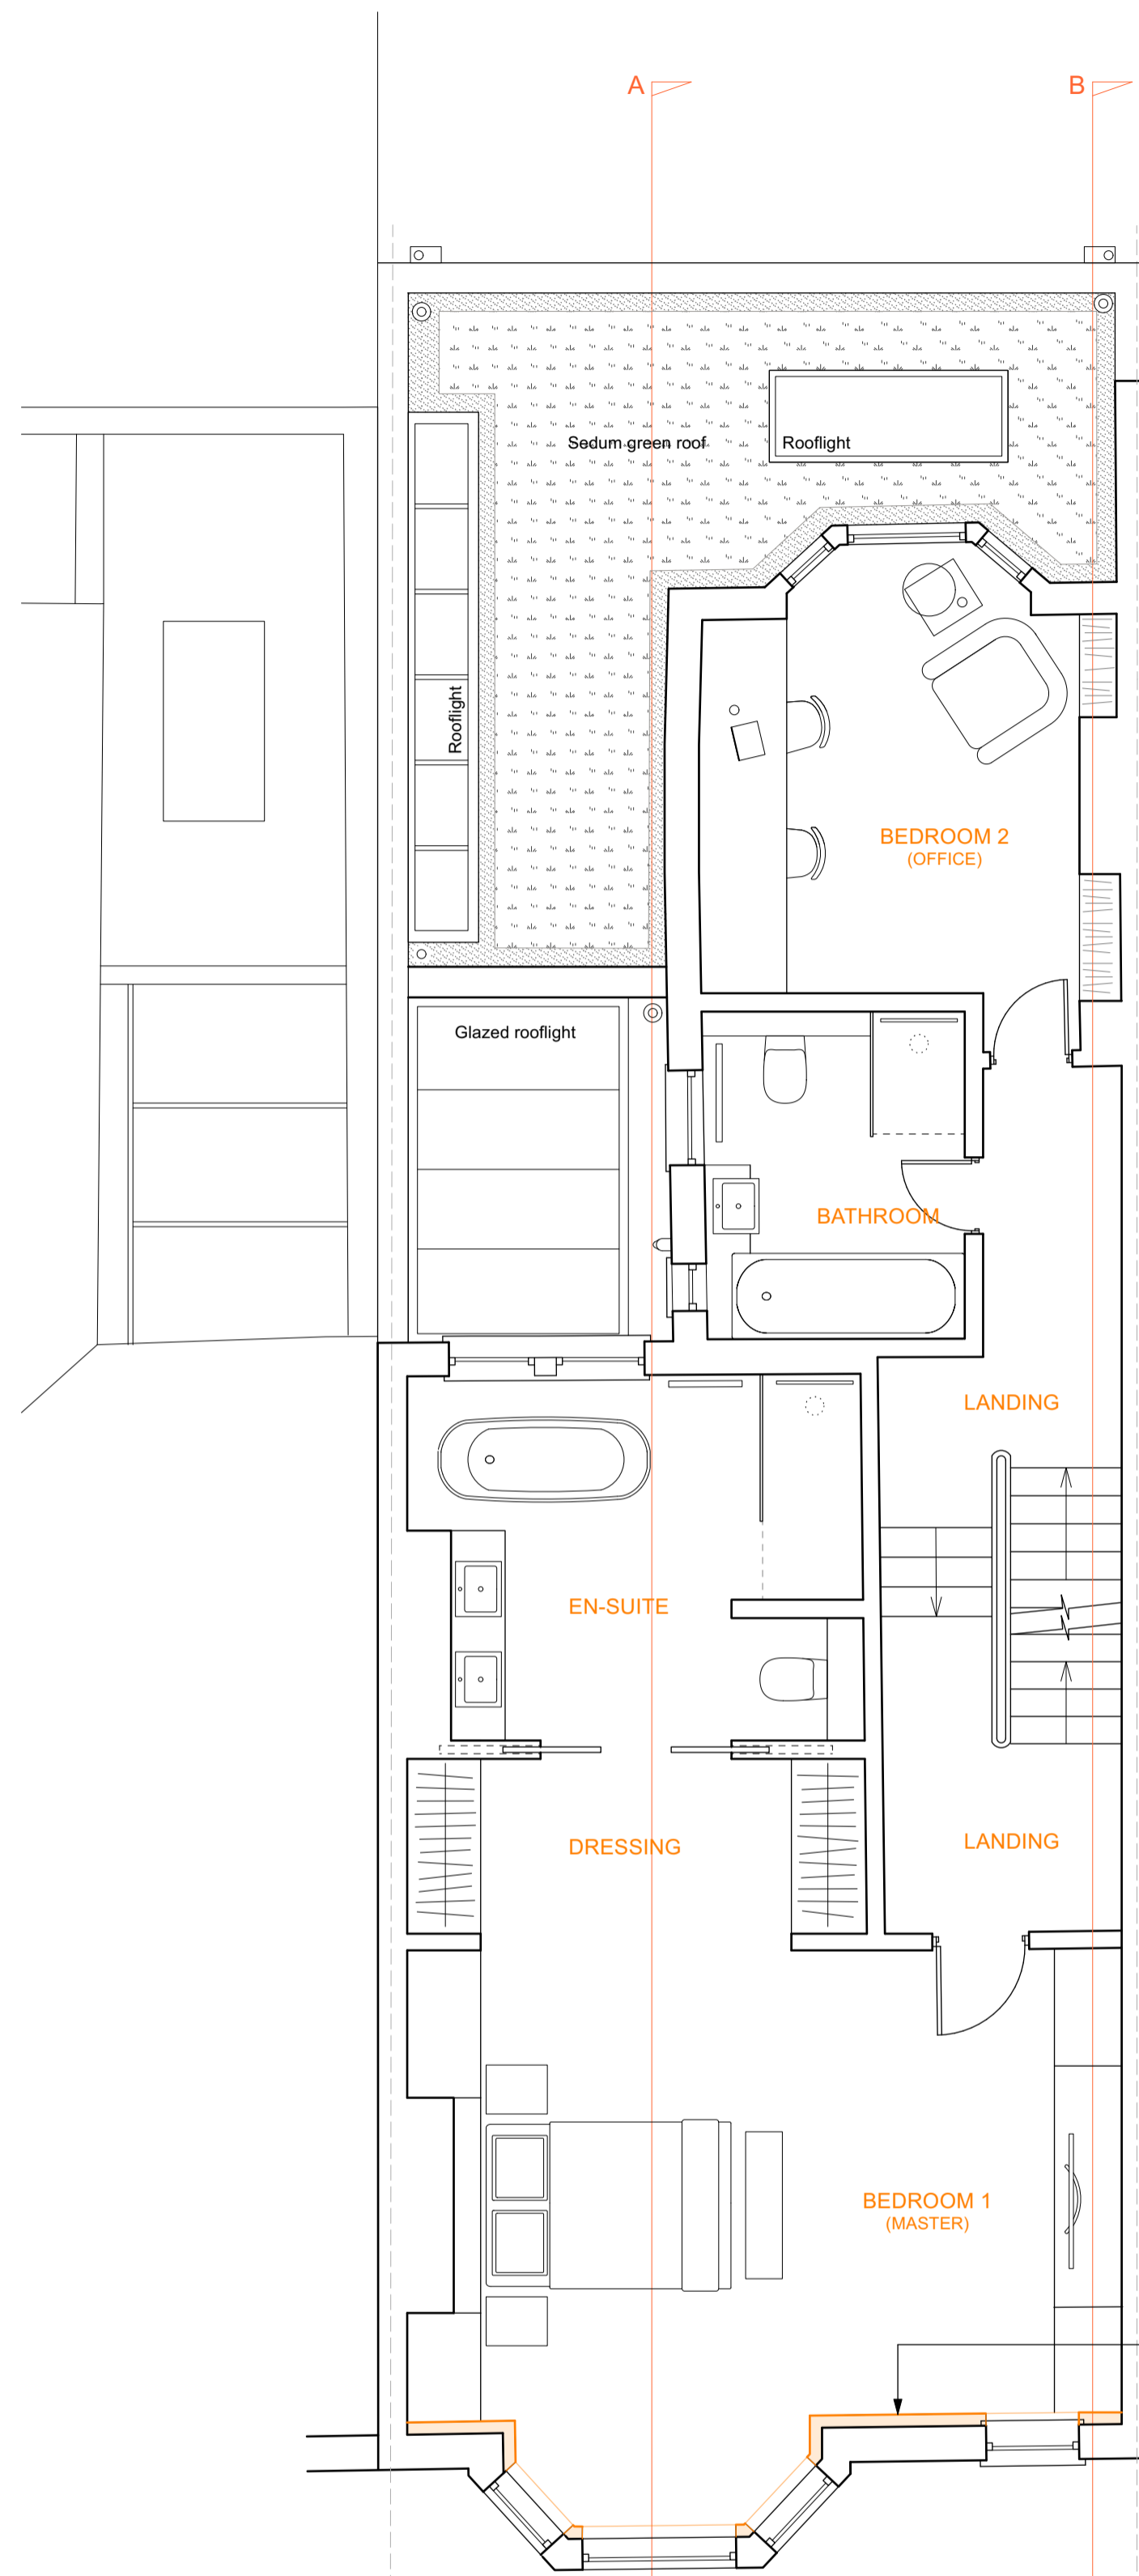

Proposed First Floor Plan

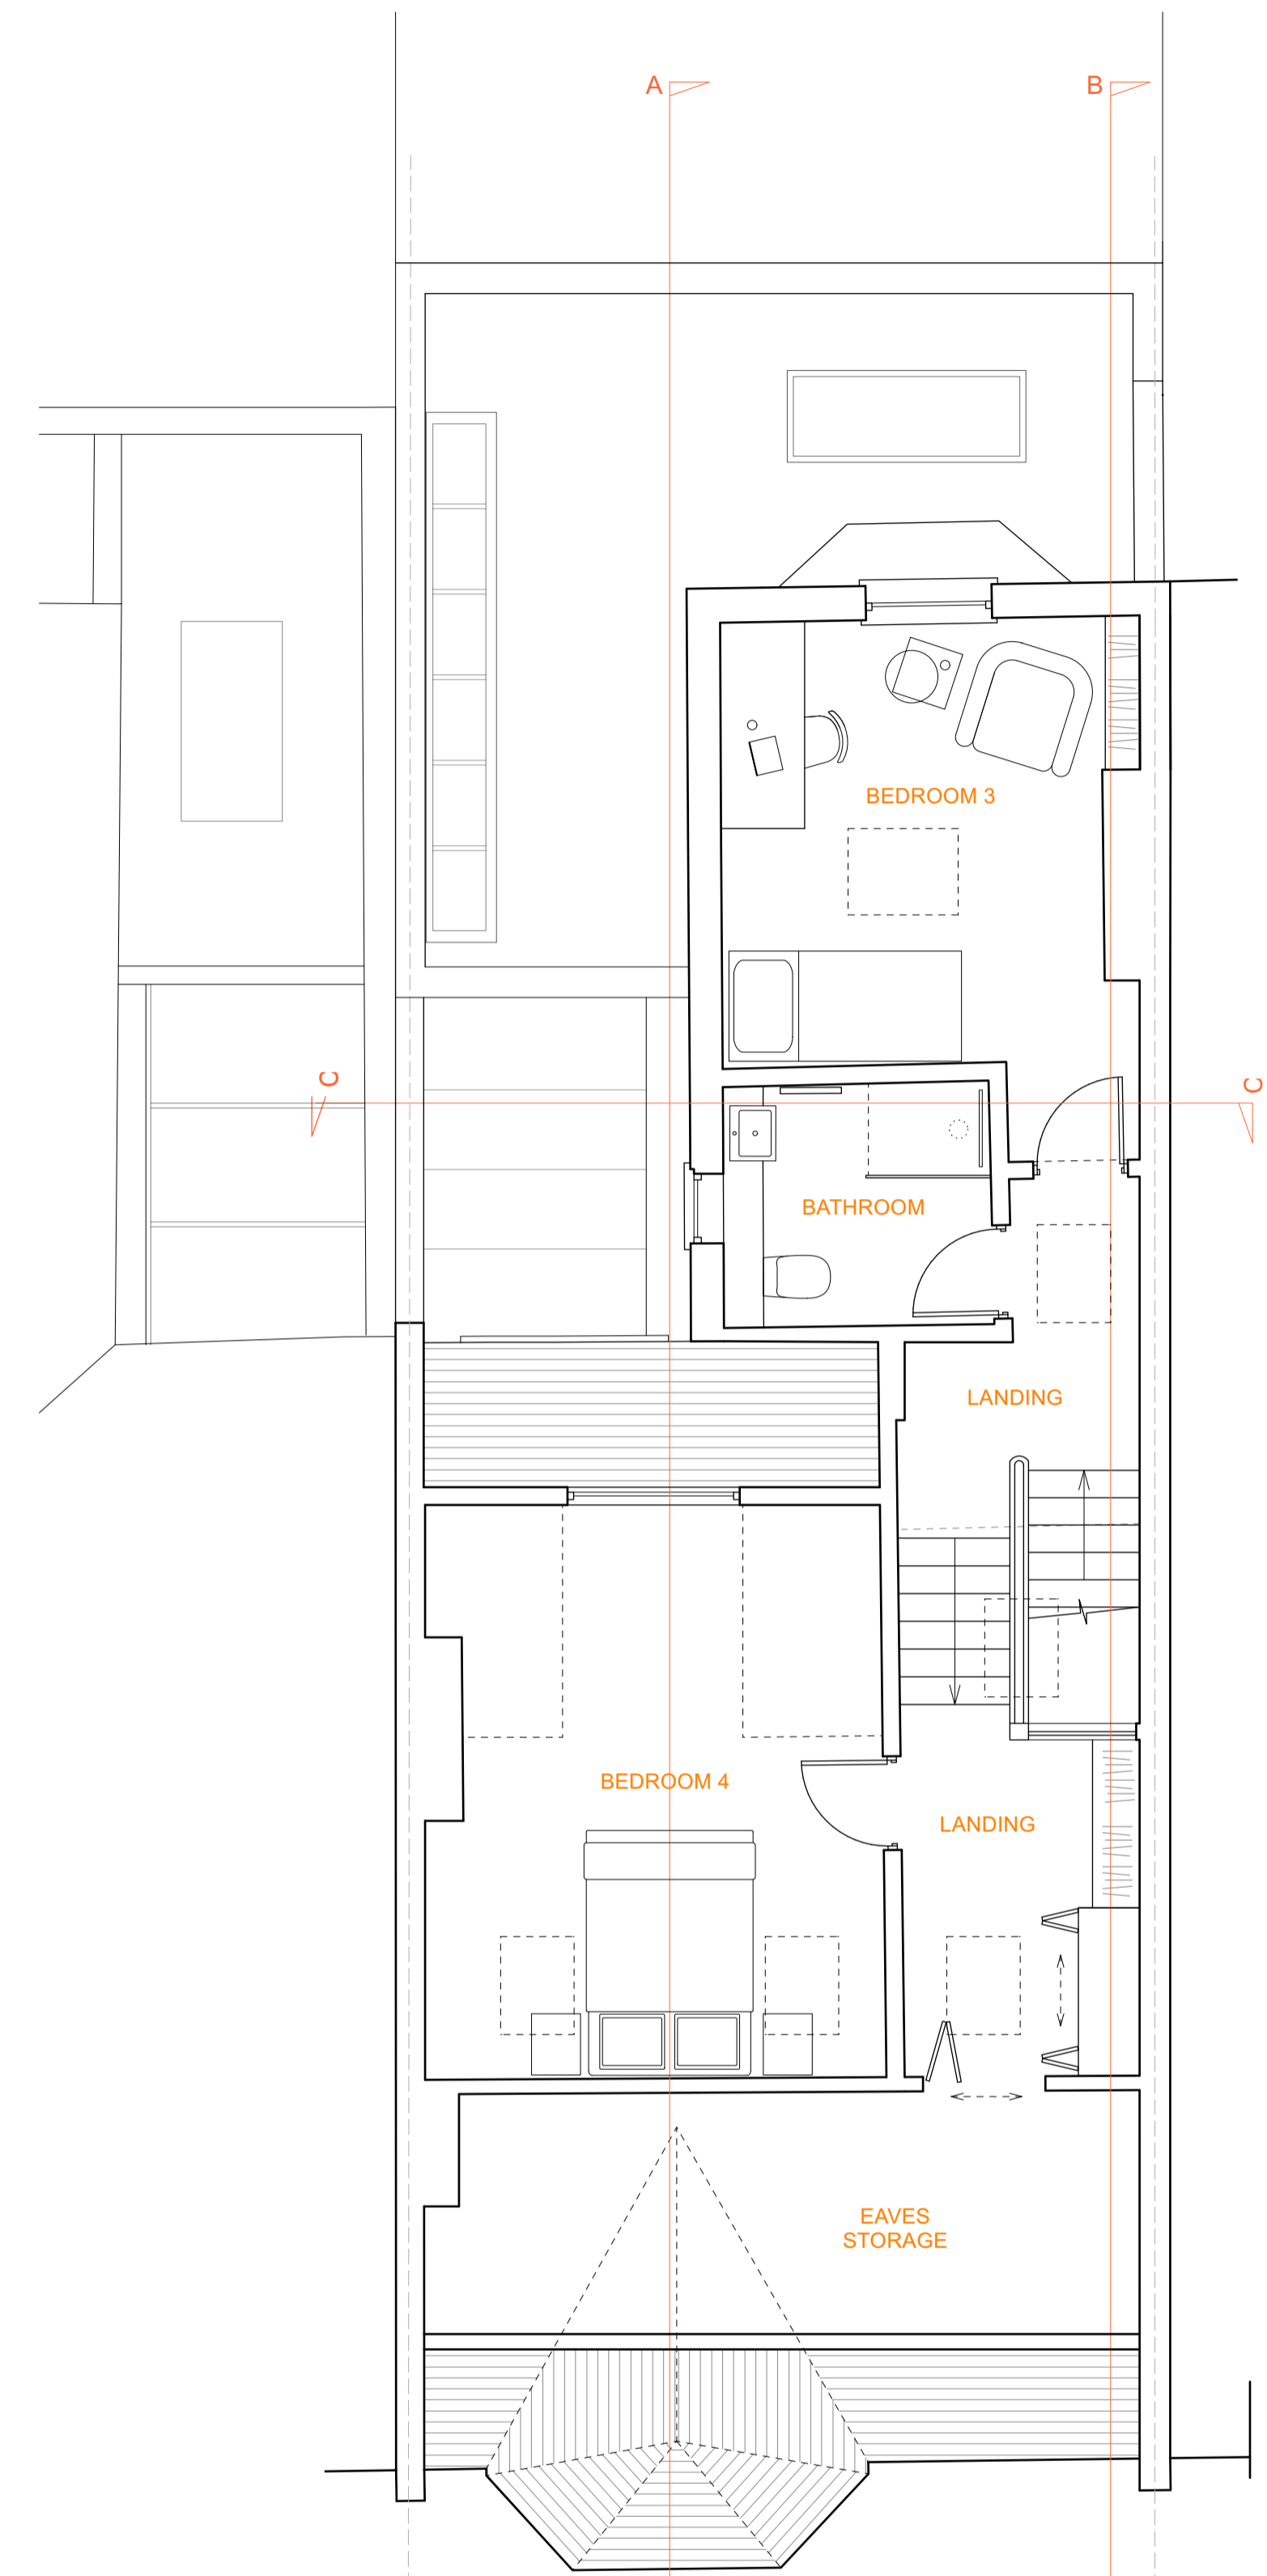

Proposed Second Floor Plan

Revision	Date	Issue Note

Scale for Planning purposes only, do not scale for construction purposes. Use figured dimensions only. Figured dimensions are in millimetres. All levels are in metres. All dimensions and levels shall be verified on site before proceeding with works. Detailed site survey to be carried out to verify positions and level relationships with site features and Ordnance Survey. The Architect must be notified of any discrepancy. Where building components are described in the Schedule of Works as Contractor Design elements shown on this drawing pertaining to those components are to be read as "Issued for Design Intent only".

George and James Architects Limited is not responsible for any errors caused by the transmission, translation, software or computer systems. George and James Architects Limited is not responsible for nor shall be liable for the consequences of any use made of the drawings or models other than that for which they were produced by George and James Architects Limited for the Client.

COPYRIGHT © 2022 GEORGE AND JAMES ARCHITECTS LIMITED

PLANNING



GEORGE & JAMES
ARCHITECTS

www.georgeandjames.co.uk

The Workshop
Ingram's Green Lane
Midhurst, GU29 0LJ
01730 887 287
architects@georgeandjames.co.uk

G&J PROJECT NO:
ID217

21 Hillfield Road, London, NW6 1QD
Proposed Floor Plans

ID217_PR100 Rev.

SCALE: 1:50 at A1

