
0 1 2 3 4 5 M



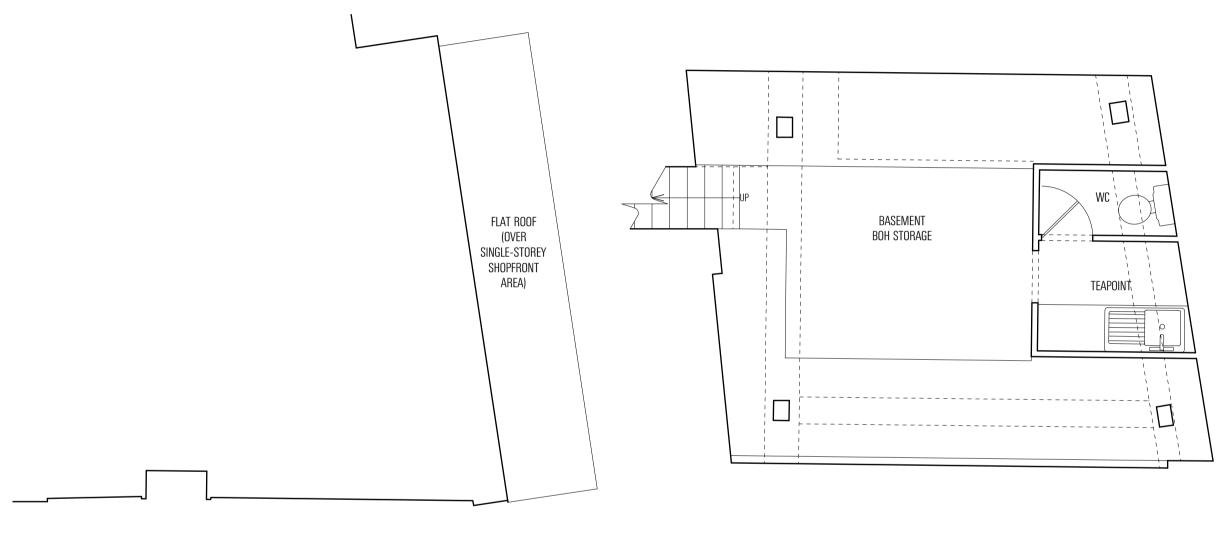

1 EXISTING - ROOF PLAN

EXISTING CONDITION RETAINED NO NEW WORKS PROPOSED

2 EXISTING - BASEMENT PLAN 1:50

EXISTING CONDITION RETAINED NO NEW WORKS PROPOSED

IIIIIIIII PROJECT: DEREK ROSE - 72 HAMPSTEAD HIGH STREET NW3 10P

IIIIIIIII DWG. TITLE: EXISTING - BASEMENT & ROOF PLAN

IIIIIIII DWG. NO: 734_012

IIIIIIII SCALE: 1:50 @ A3

IIIIIIII BY & DATE: 22/05/23

IIIIIIII ISSUE: INFORMATION