




1 EXISTING - FRONT ELEVATION  
1:50

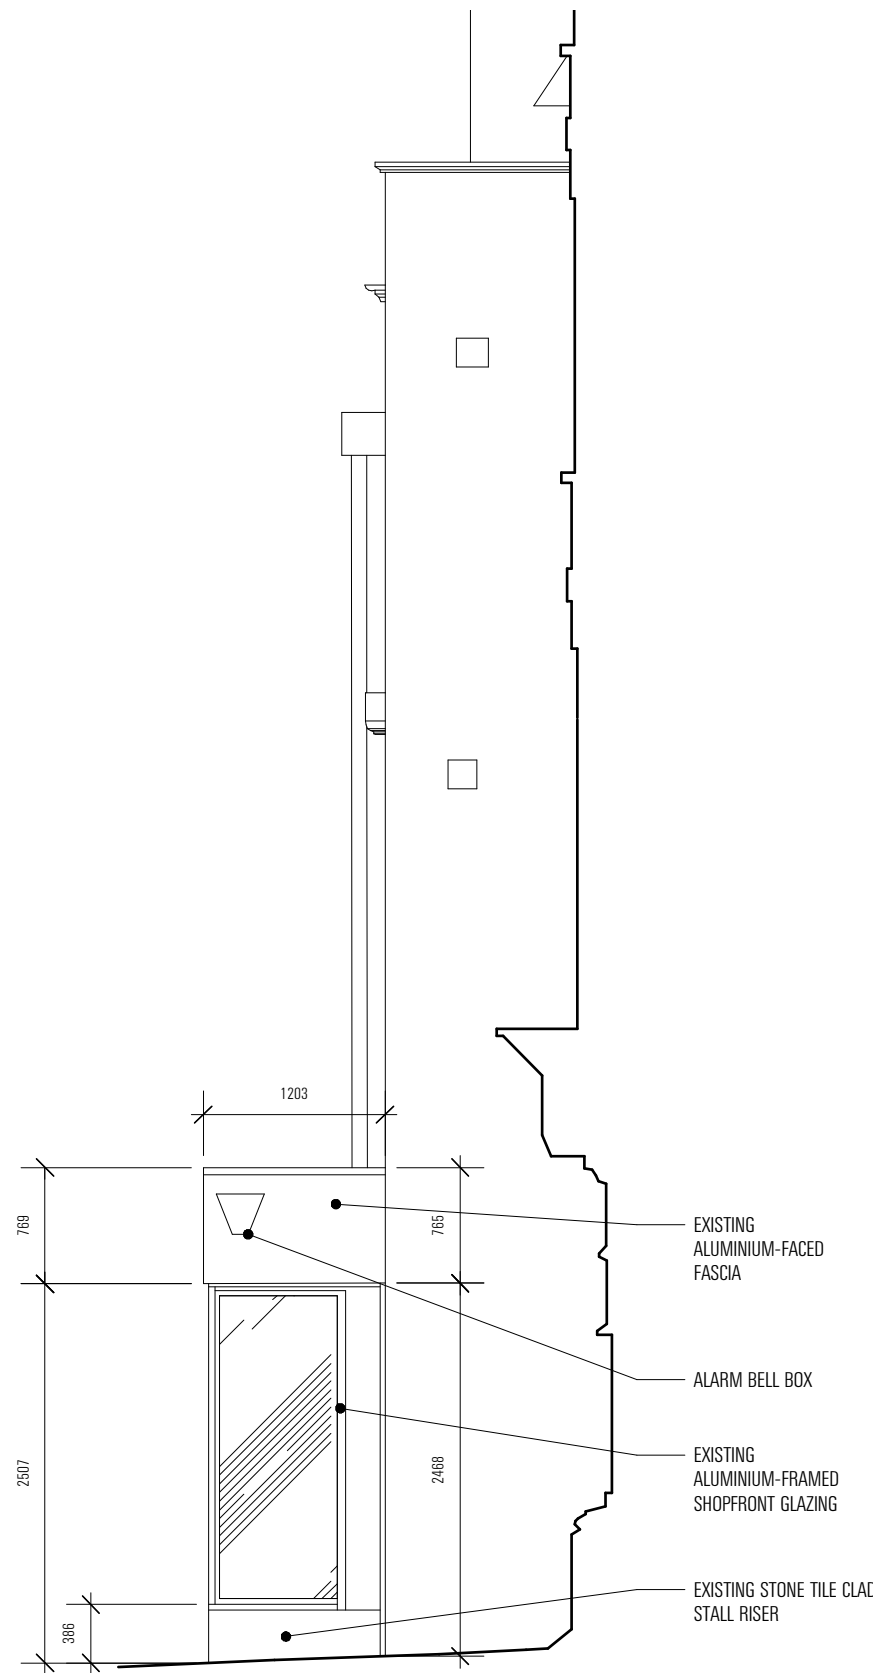

2 EXISTING - RIGHT SIDE ELEVATION  
SCALE: 1:50

734

EMULSION  
8 HATTON PLACE LONDON EC1N 8RU  
STUDIO@EMULSIONARCHITECTURE.COM  
DO NOT SCALE: ALL DIMENSIONS TO BE CHECKED ON SITE. DO NOT REPRODUCE DRAWING. COPYRIGHT EMULSION LTD.

PROJECT: DEREK ROSE - 72 HAMPSTEAD HIGH STREET NW3 1QP  
DWG. TITLE: EXISTING - FRONT & RIGHT SIDE ELEVATION  
DWG. NO: 734\_021  
SCALE: 1:50 @ A3  
BY & DATE: 22/05/23  
ISSUE: INFORMATION