



Figured dimensions only are to be taken from this drawing. All dimensions are to be checked on site before any work is put in hand.

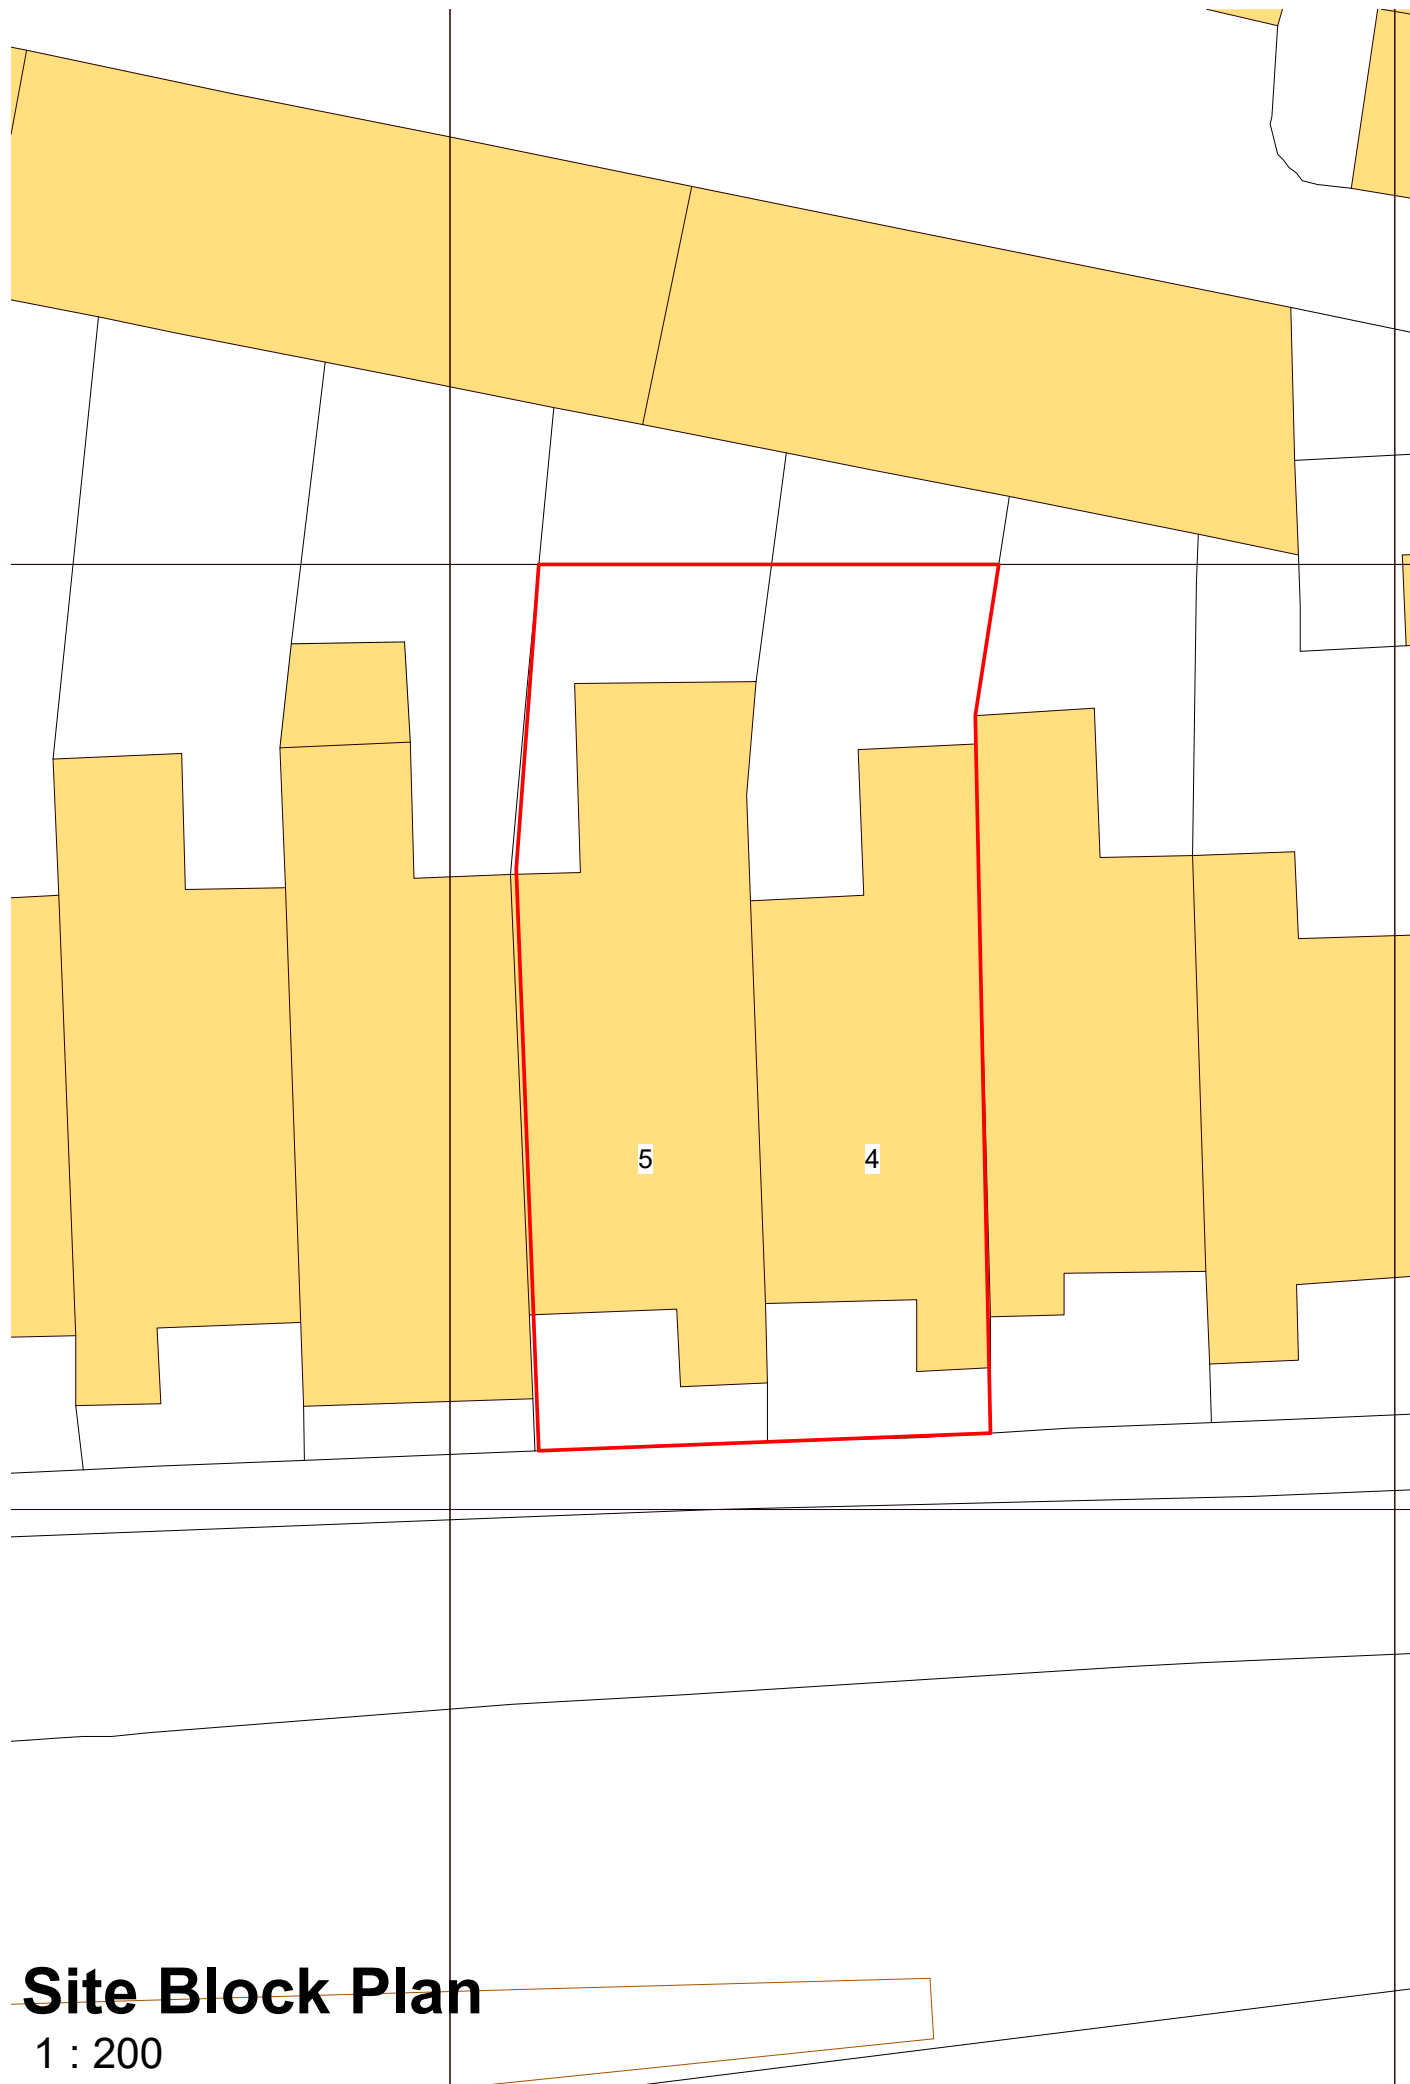


Site Block Plan
1 : 200

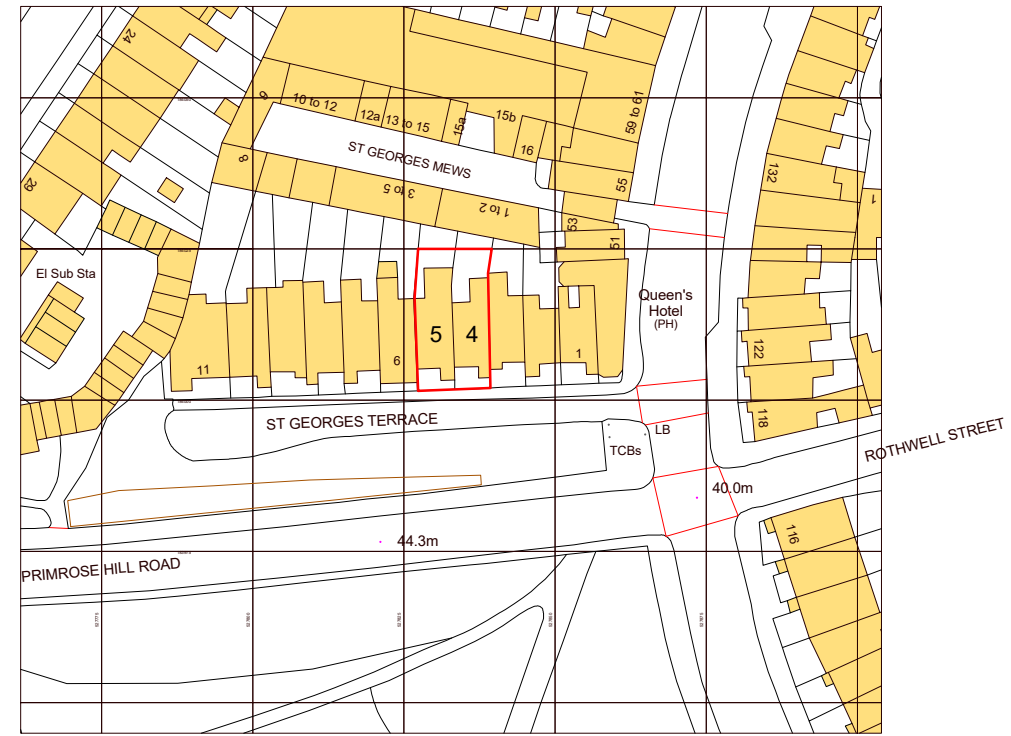

Ordnance Survey, (c) Crown Copyright 2023. All rights reserved. Licence number 100022432

Location Plan
1 : 1250

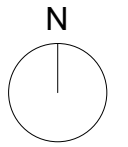

Revision	Description	Drawn	Date	Checked
P1	Preliminary Issue	MAS	07.01.18	MAS

Client's Name

Trust PLC

Job Title
4&5 St Georges Terrace, Primrose Hill, Camden Town NW1 8XH

Drawing Title
Existing Location and Site Plan


Scale
As indicated @A3

Job No
2046

Drawing No
E10


Status
P1

SCALE : 1 to 200

 

Note: This maybe a reduced sized print, check scales below

SCALE : 1 to 1250

 

Note: This maybe a reduced sized print, check scales below

