


FOR INFORMATION  
Not For Construction

Rev	Date

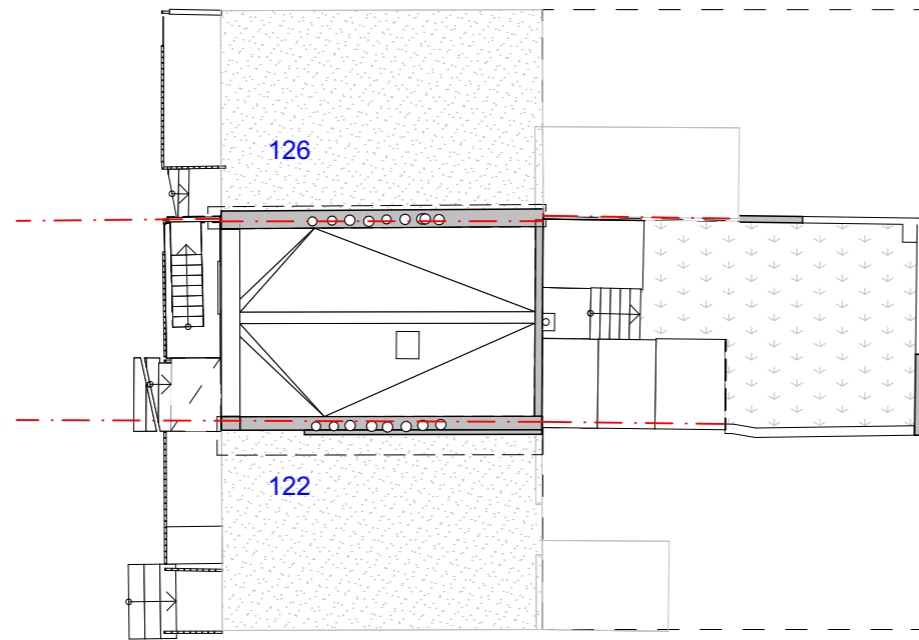

Existing Site plan

1:200



10b Branch Place  
 London N1 5PH  
 p: 0207 686 3445  
 e: info@scenarioarchitecture.com  
 w: www.scenarioarchitecture.com

Project Name:  
**124&124A St Pancras Way**

Client:  
**Anya Thomas**

Site Location:  
**124&124A St Pancras Way  
 London NW1 9NB UK**

Drawing not to be used other than the purpose for which it was prepared. It's supplied without liability for errors or omissions. All dimensions are to be checked on site. This drawing is to be read in conjunction with all other drawings. Notes on this drawing will apply to all other drawings where a similar position exists.


Scale @ A3  
**1:200**

Project No.  
**146**



Drawing Name  
**Existing Site Plan**

Drawing Number                      Rev

**EX-A0.01**

 

Rev	Date

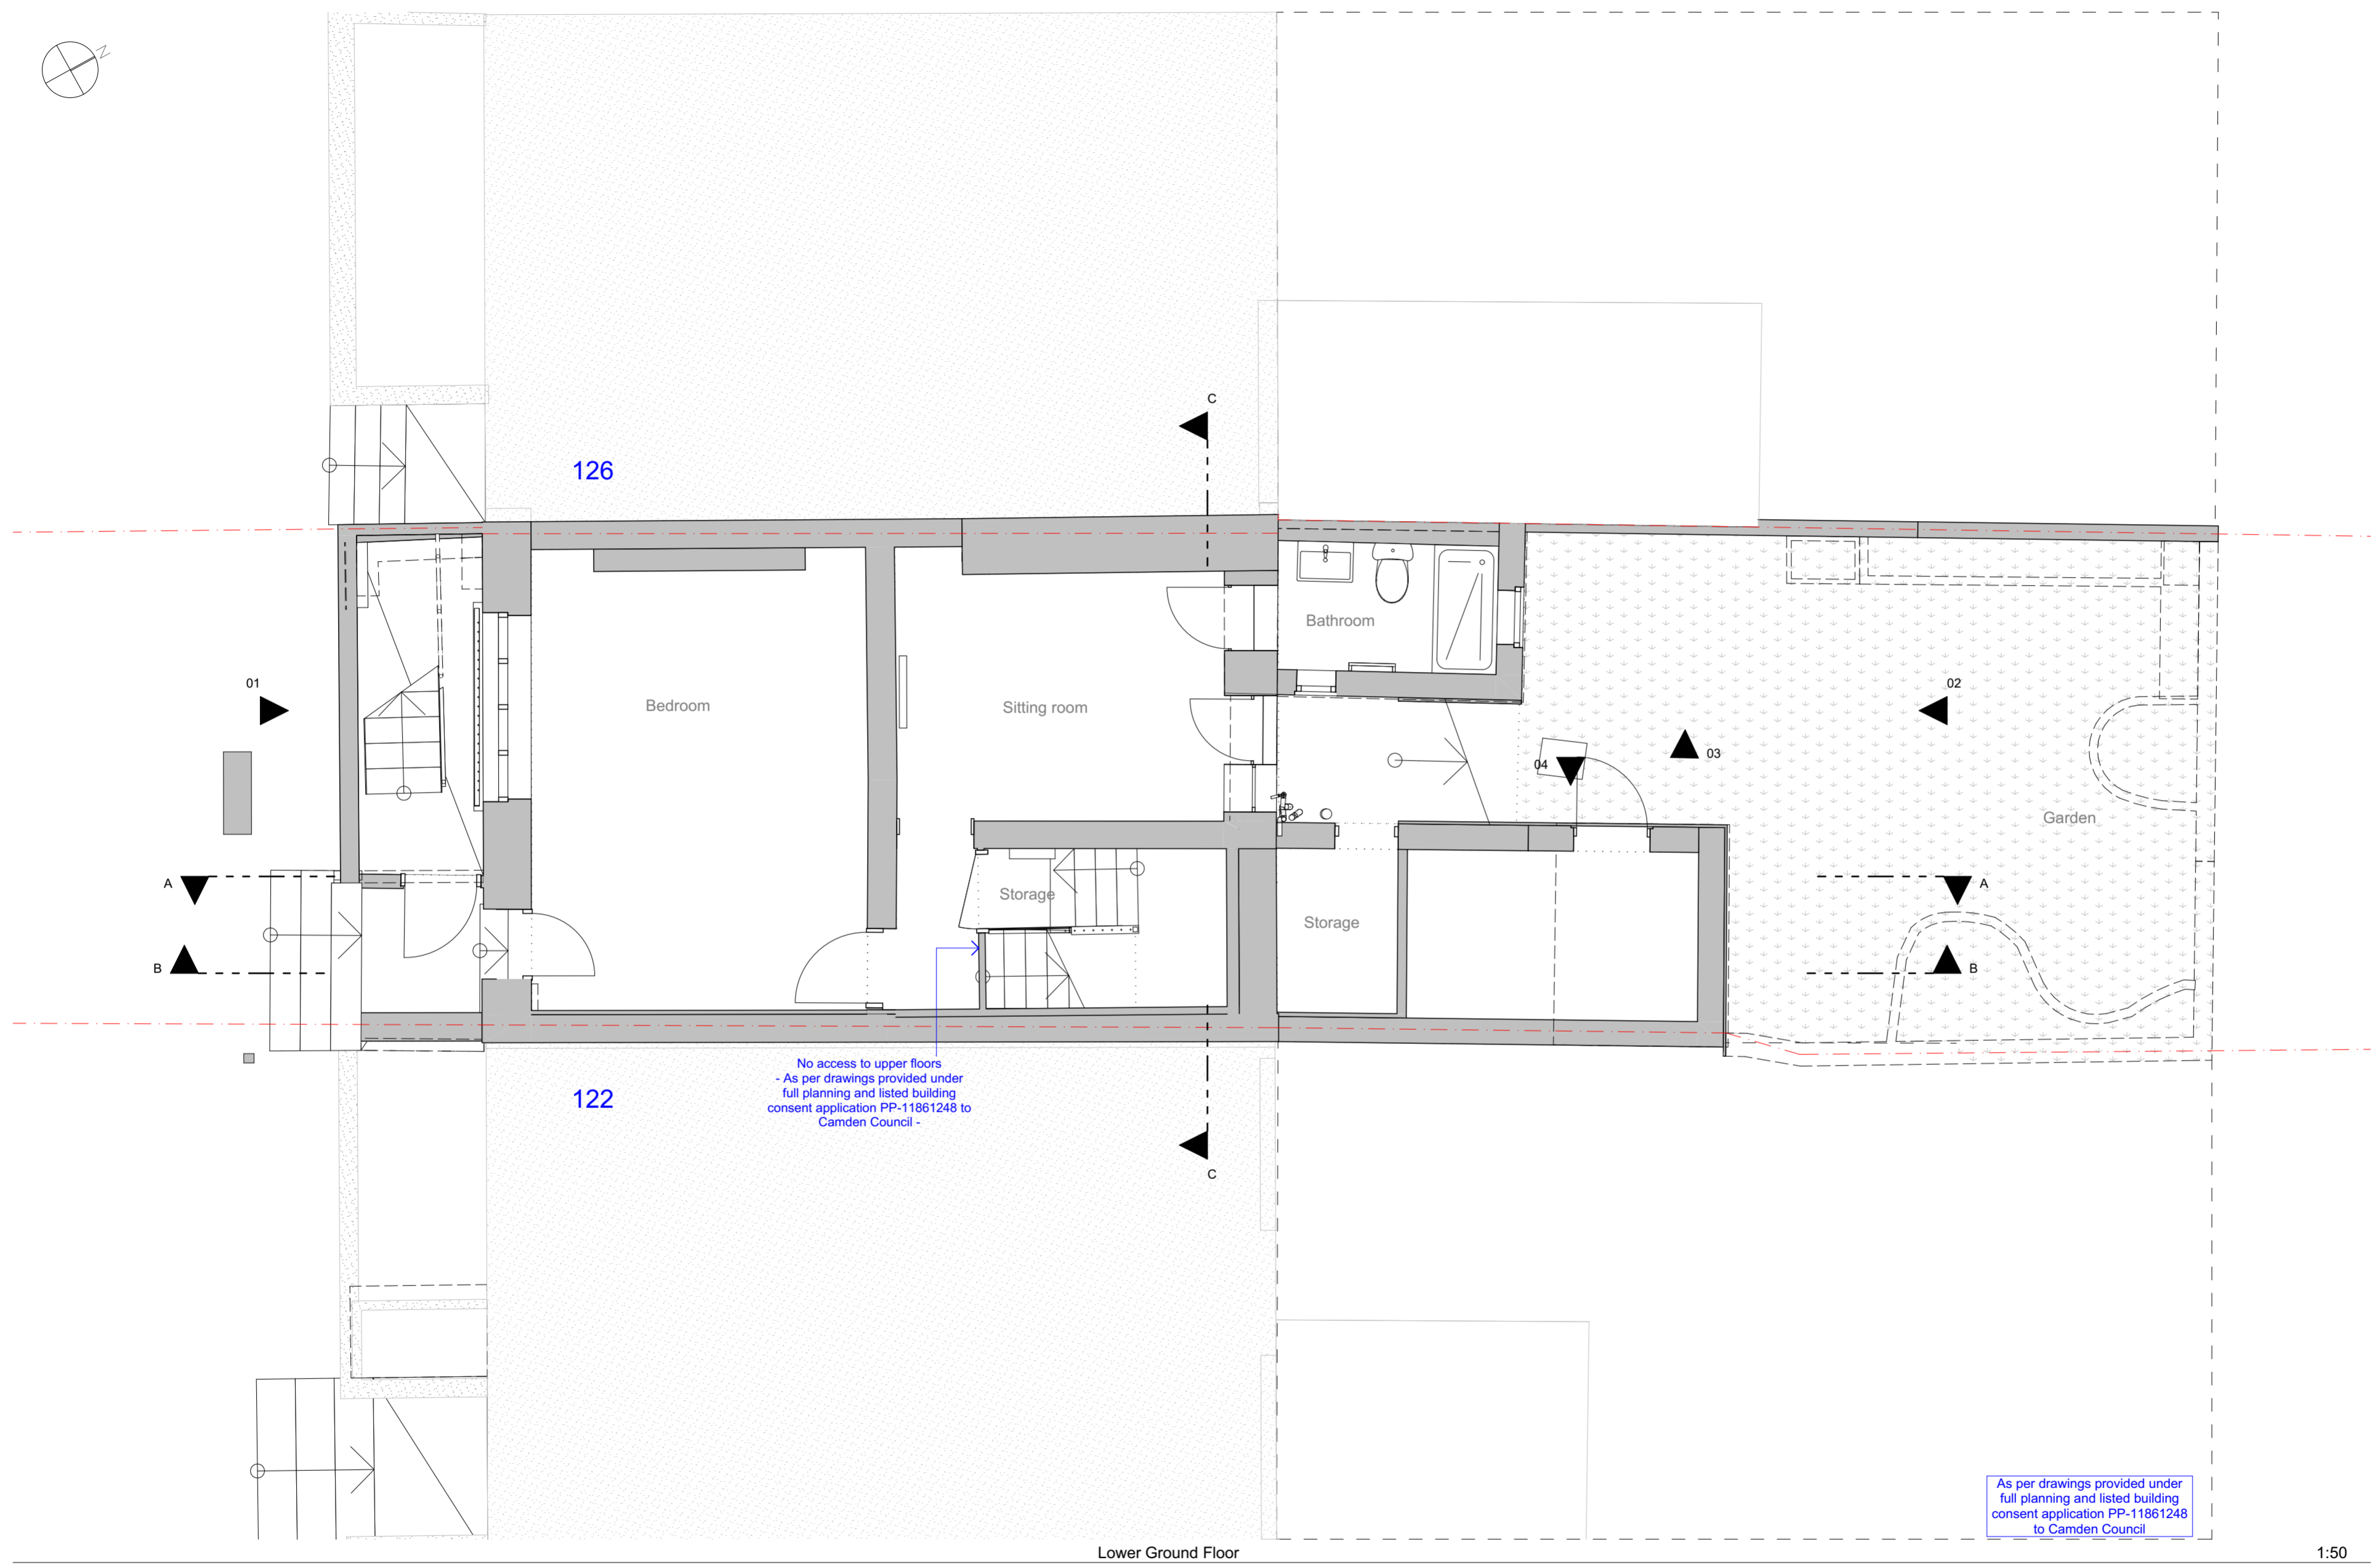 

Lower Ground Floor

1:50

As per drawings provided under full planning and listed building consent application PP-11861248 to Camden Council

S/A

10b Branch Place  
London N1 5PH  
p: 0207 686 3445  
e: info@scenarioarchitecture.com  
w: www.scenarioarchitecture.com

Project Name:  
**124&124A St Pancras Way**

Client:  
**Anya Thomas**

Site Location:  
**124&124A St Pancras Way  
London NW1 9NB UK**


Drawing not to be used other than the purpose for which it was prepared. It's supplied without liability for errors or omissions. All dimensions are to be checked on site. This drawing is to be read in conjunction with all other drawings. Notes on this drawing will apply to all other drawings where a similar position exists.



Scale @ A2                      Project No.  
**1:50**                                      **146**

Drawing Name  
**Existing Lower Ground Floor Plan**

Drawing Number                      Rev

**EX-A1.01**

 

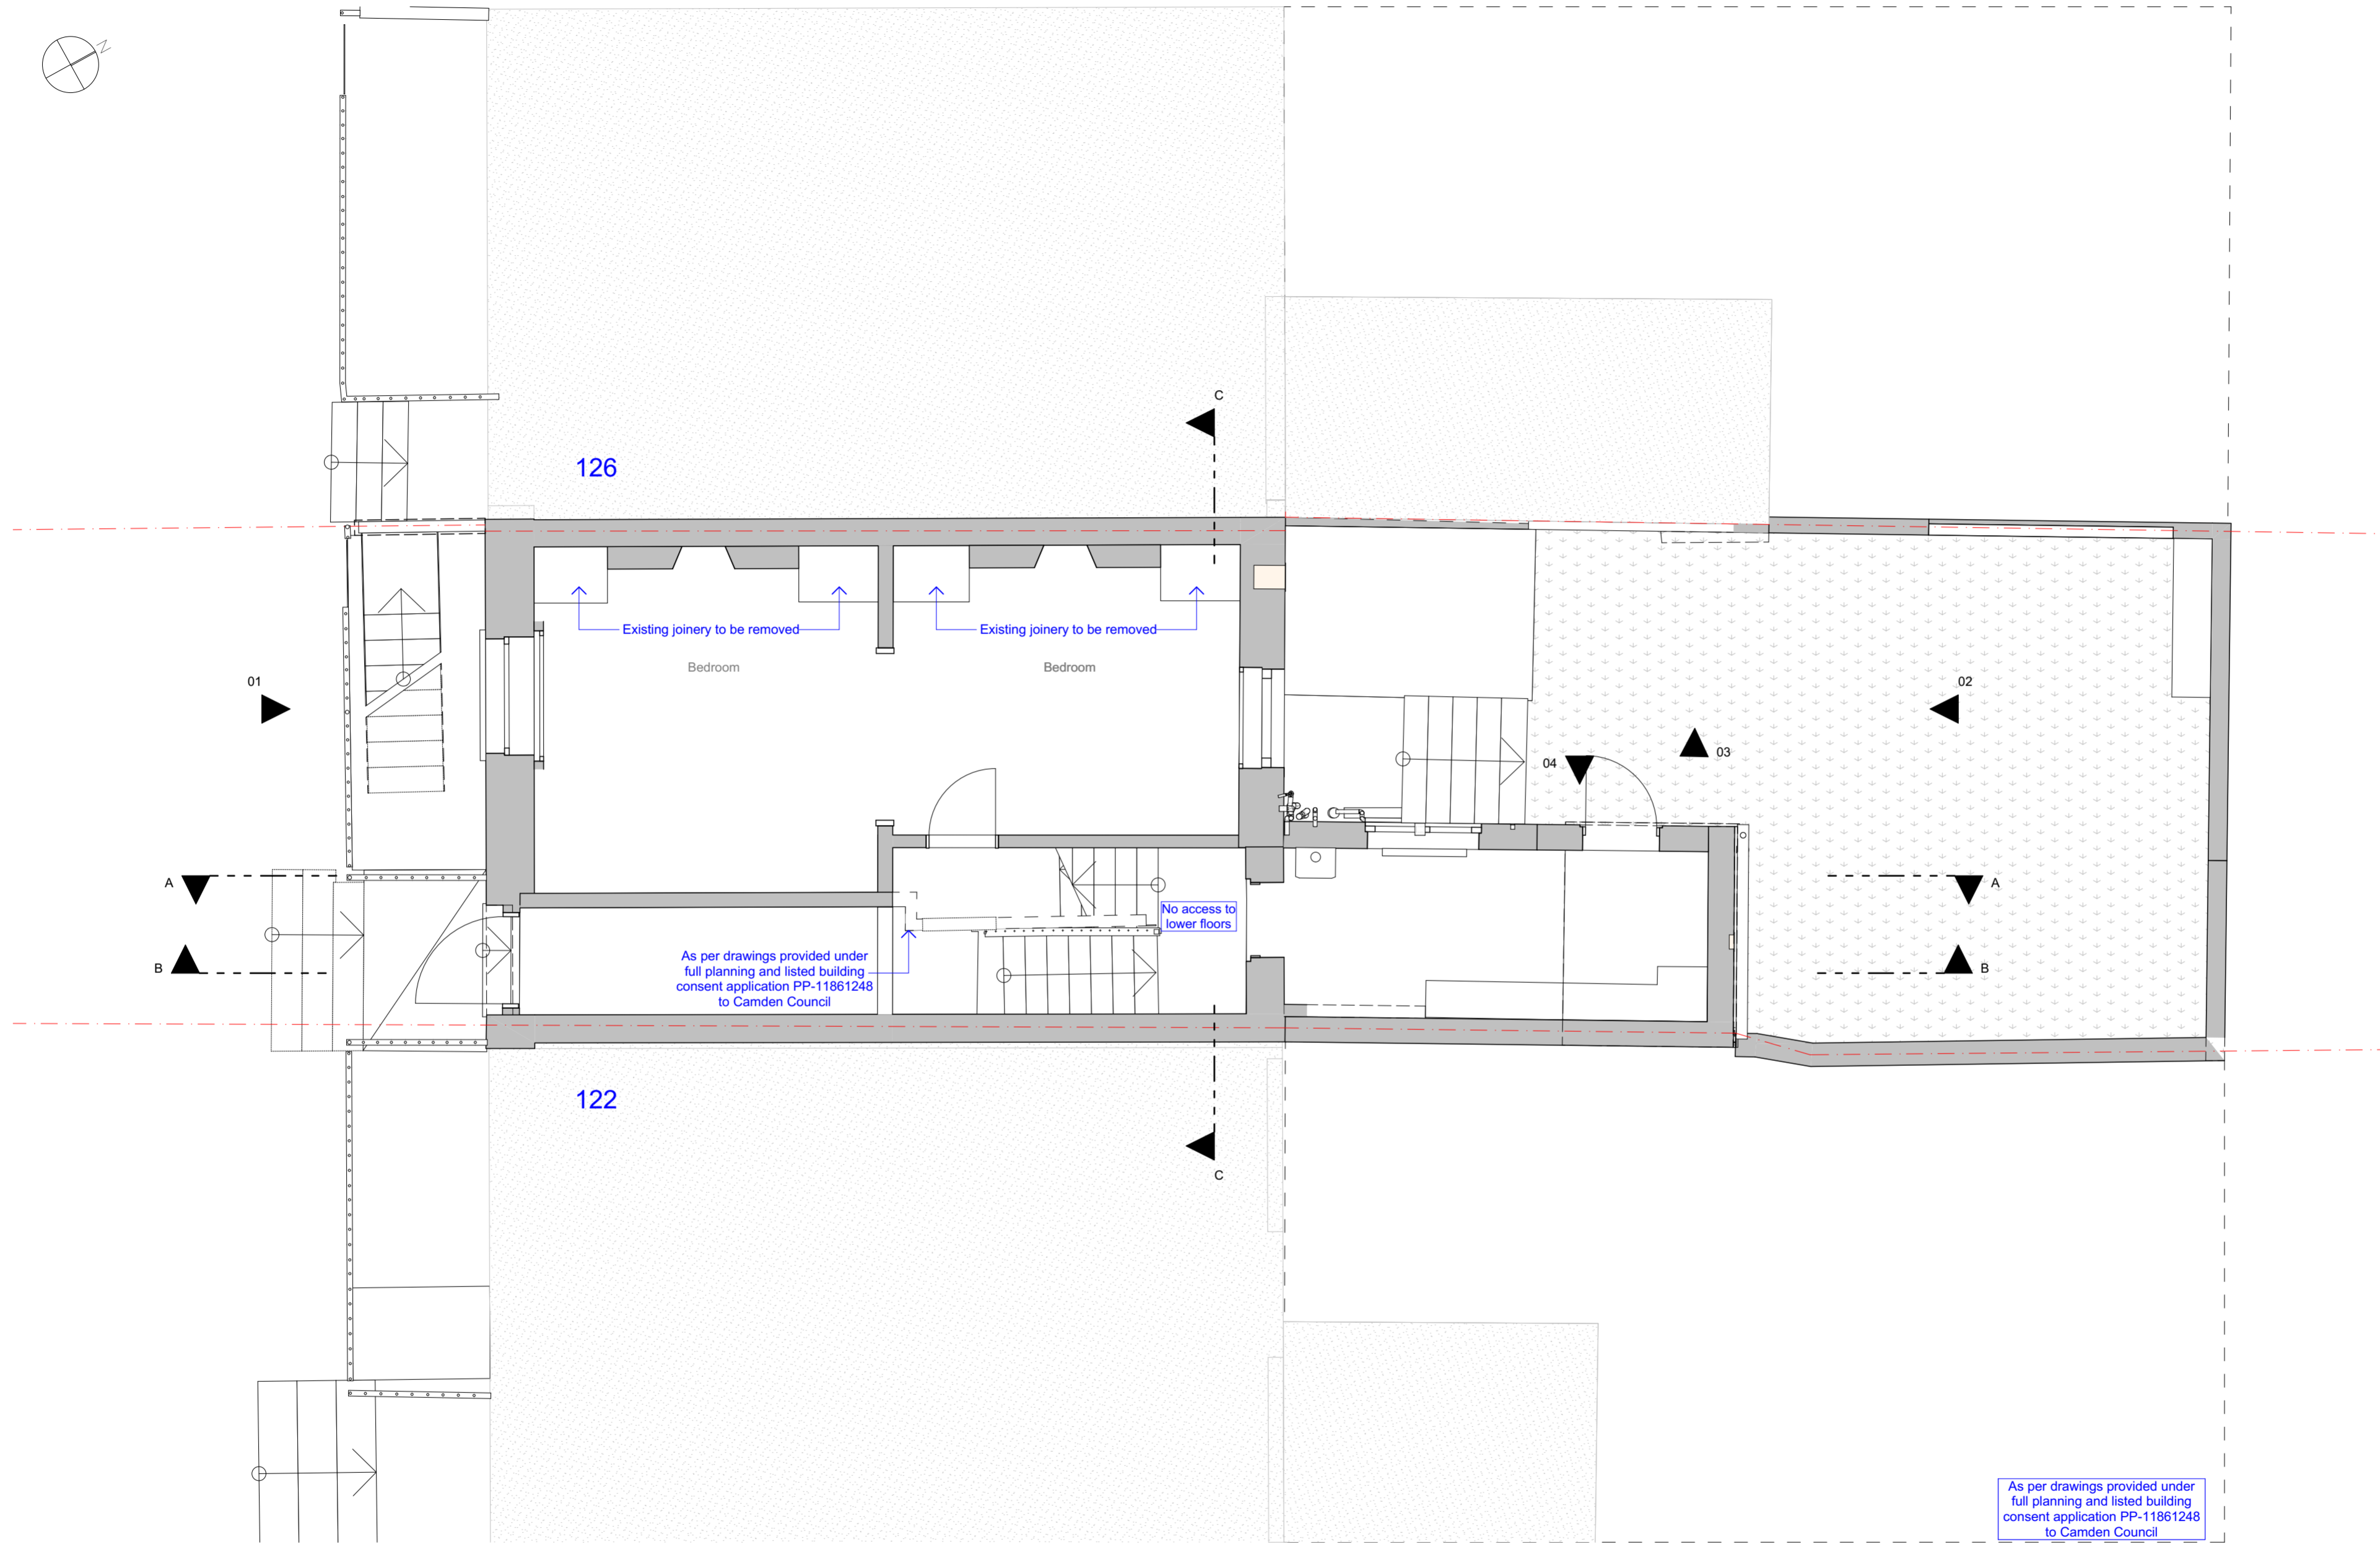 

Ground Floor Plan

1:50

As per drawings provided under full planning and listed building consent application PP-11861248 to Camden Council



10b Branch Place  
London N1 5PH  
p: 0207 686 3445  
e: info@scenarioarchitecture.com  
w: www.scenarioarchitecture.com

Project Name:  
**124&124A St Pancras Way**

Client:  
**Anya Thomas**

Site Location:  
**124&124A St Pancras Way  
London NW1 9NB UK**


Drawing not to be used other than the purpose for which it was prepared. It's supplied without liability for errors or omissions. All dimensions are to be checked on site. This drawing is to be read in conjunction with all other drawings. Notes on this drawing will apply to all other drawings where a similar position exists.

Scale @ A2 | Project No.  
**1:50** | **146**

Drawing Name  
**Existing Ground Floor Plan**


Drawing Number | Rev  
**EX-A1.02**

SCALE 1:50  
0 1000 2000mm

 

FOR INFORMATION  
Not For Construction

Rev	Date

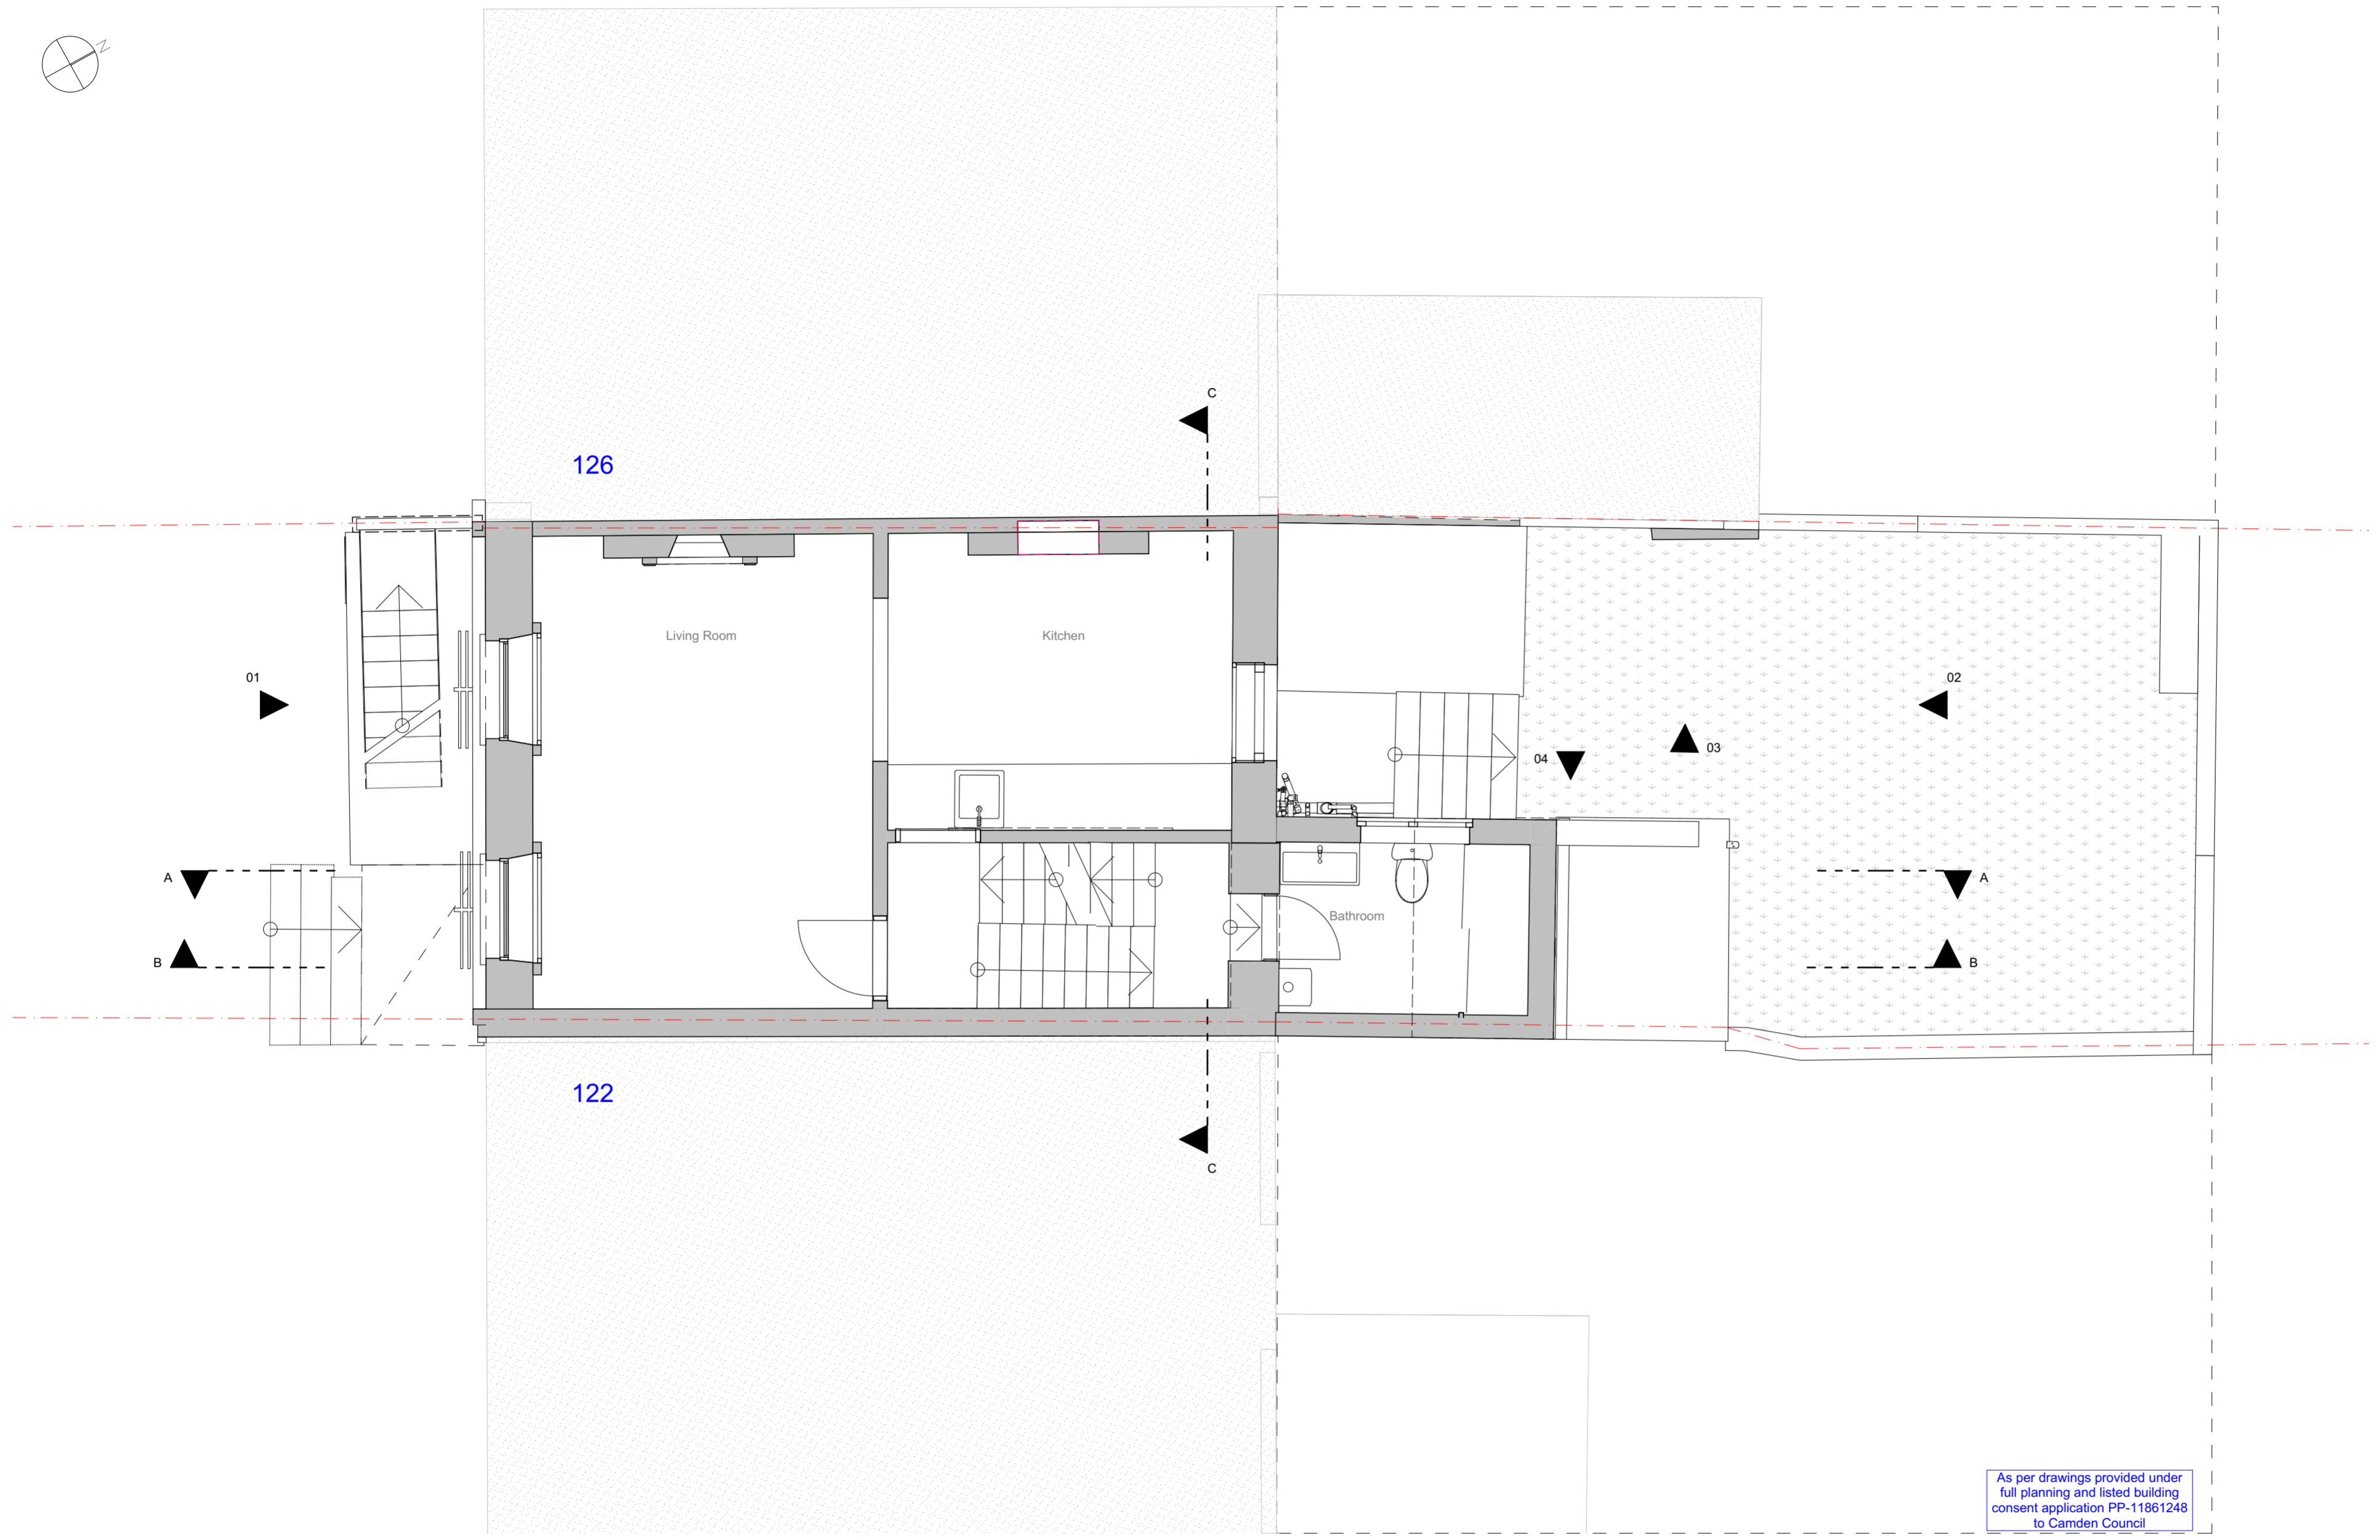

As per drawings provided under full planning and listed building consent application PP-11861248 to Camden Council

First Floor Plan

1:50



10b Branch Place  
London N1 5PH  
p: 0207 686 3445  
e: info@scenarioarchitecture.com  
w: www.scenarioarchitecture.com

Project Name:  
**124&124A St Pancras Way**

Client:  
**Anya Thomas**


Site Location:  
**124&124A St Pancras Way  
London NW1 9NB UK**

Drawing not to be used other than the purpose for which it was prepared. It's supplied without liability for errors or omissions. All dimensions are to be checked on site. This drawing is to be read in conjunction with all other drawings. Notes on this drawing will apply to all other drawings where a similar position exists.



Scale @ A2: **1:50** Project No. **146**

Drawing Name:  
**Existing First Floor Plan**

Drawing Number: **EX-A1.03** Rev:

 

© Scenario Architecture - 10b Branch Place, London N1 5PH. All rights reserved. This drawing is for information only and is not to be used for construction purposes without the written consent of Scenario Architecture.

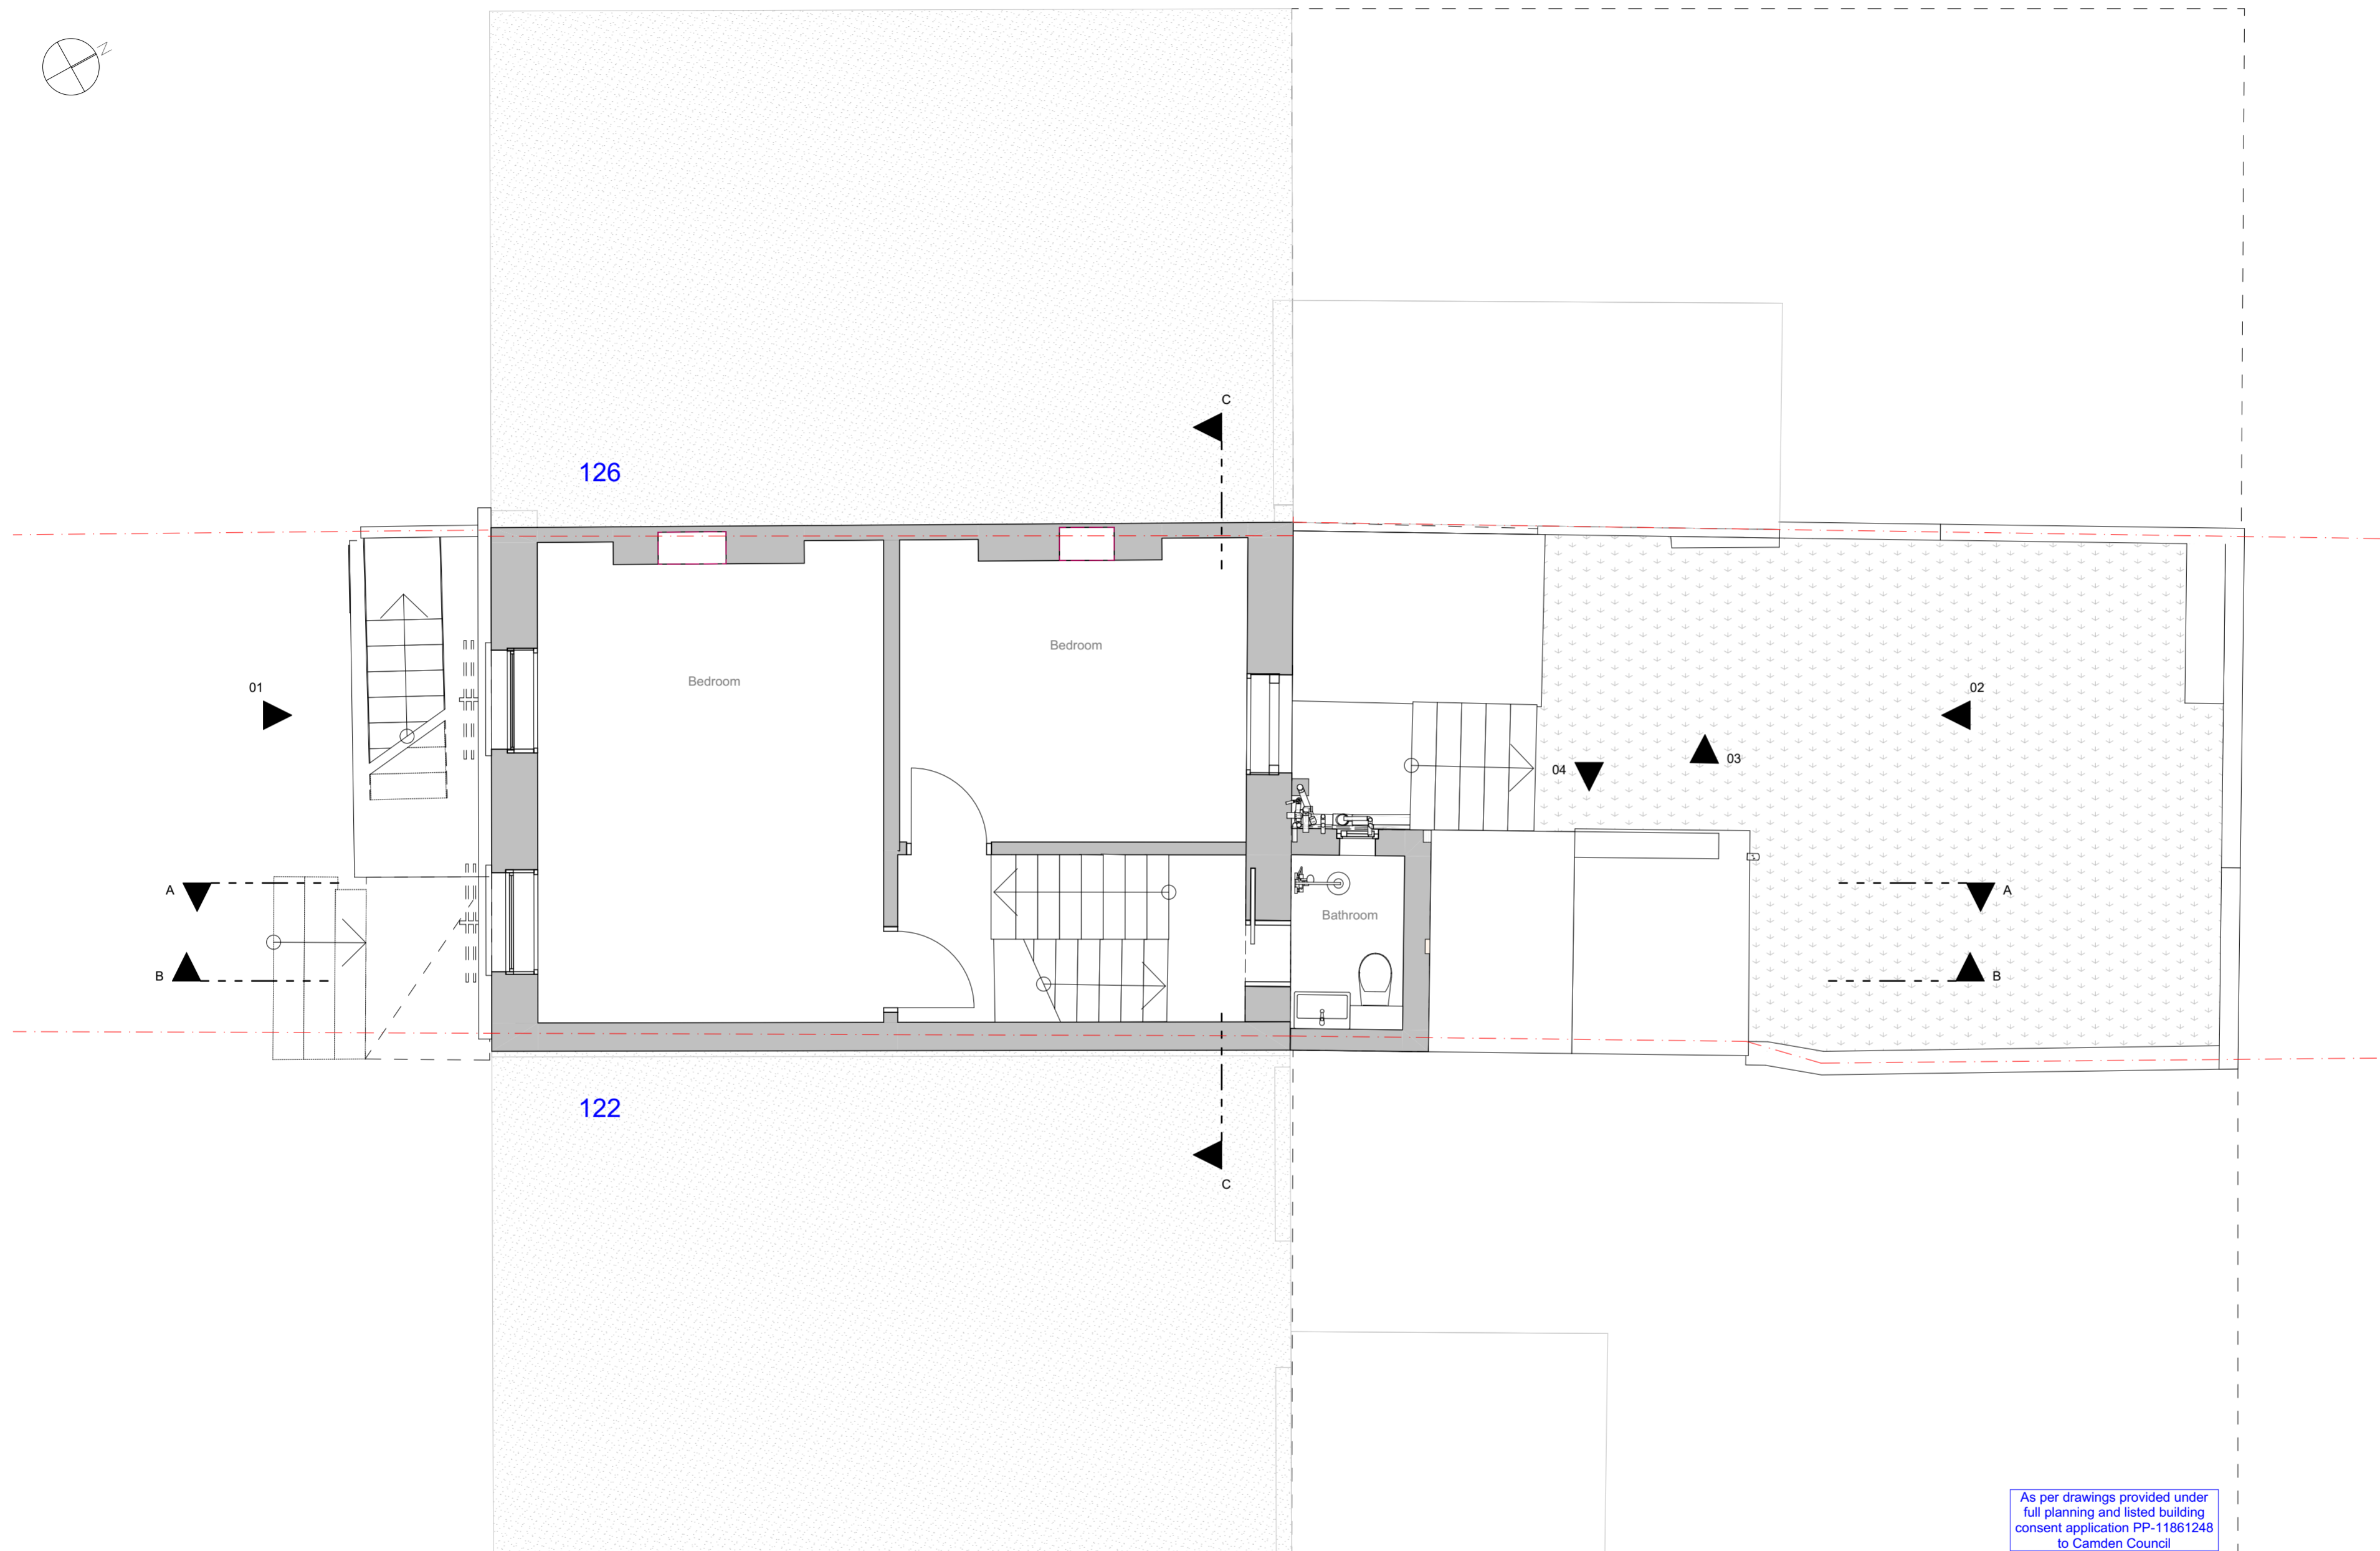 

Second Floor Plan

1:50

As per drawings provided under full planning and listed building consent application PP-11861248 to Camden Council



10b Branch Place  
London N1 5PH  
p: 0207 686 3445  
e: info@scenarioarchitecture.com  
w: www.scenarioarchitecture.com

Project Name:  
124&124A St Pancras Way

Client:  
Anya Thomas

Site Location:  
124&124A St Pancras Way  
London NW1 9NB UK



Drawing not to be used other than the purpose for which it was prepared. It's supplied without liability for errors or omissions. All dimensions are to be checked on site. This drawing is to be read in conjunction with all other drawings. Notes on this drawing will apply to all other drawings where a similar position exists.

Scale @ A2 Project No.  
1:50 146

Drawing Name  
Existing Second Floor Plan

Drawing Number Rev  
EX-A1.04

SCALE 1:50  
0 1000 2000mm

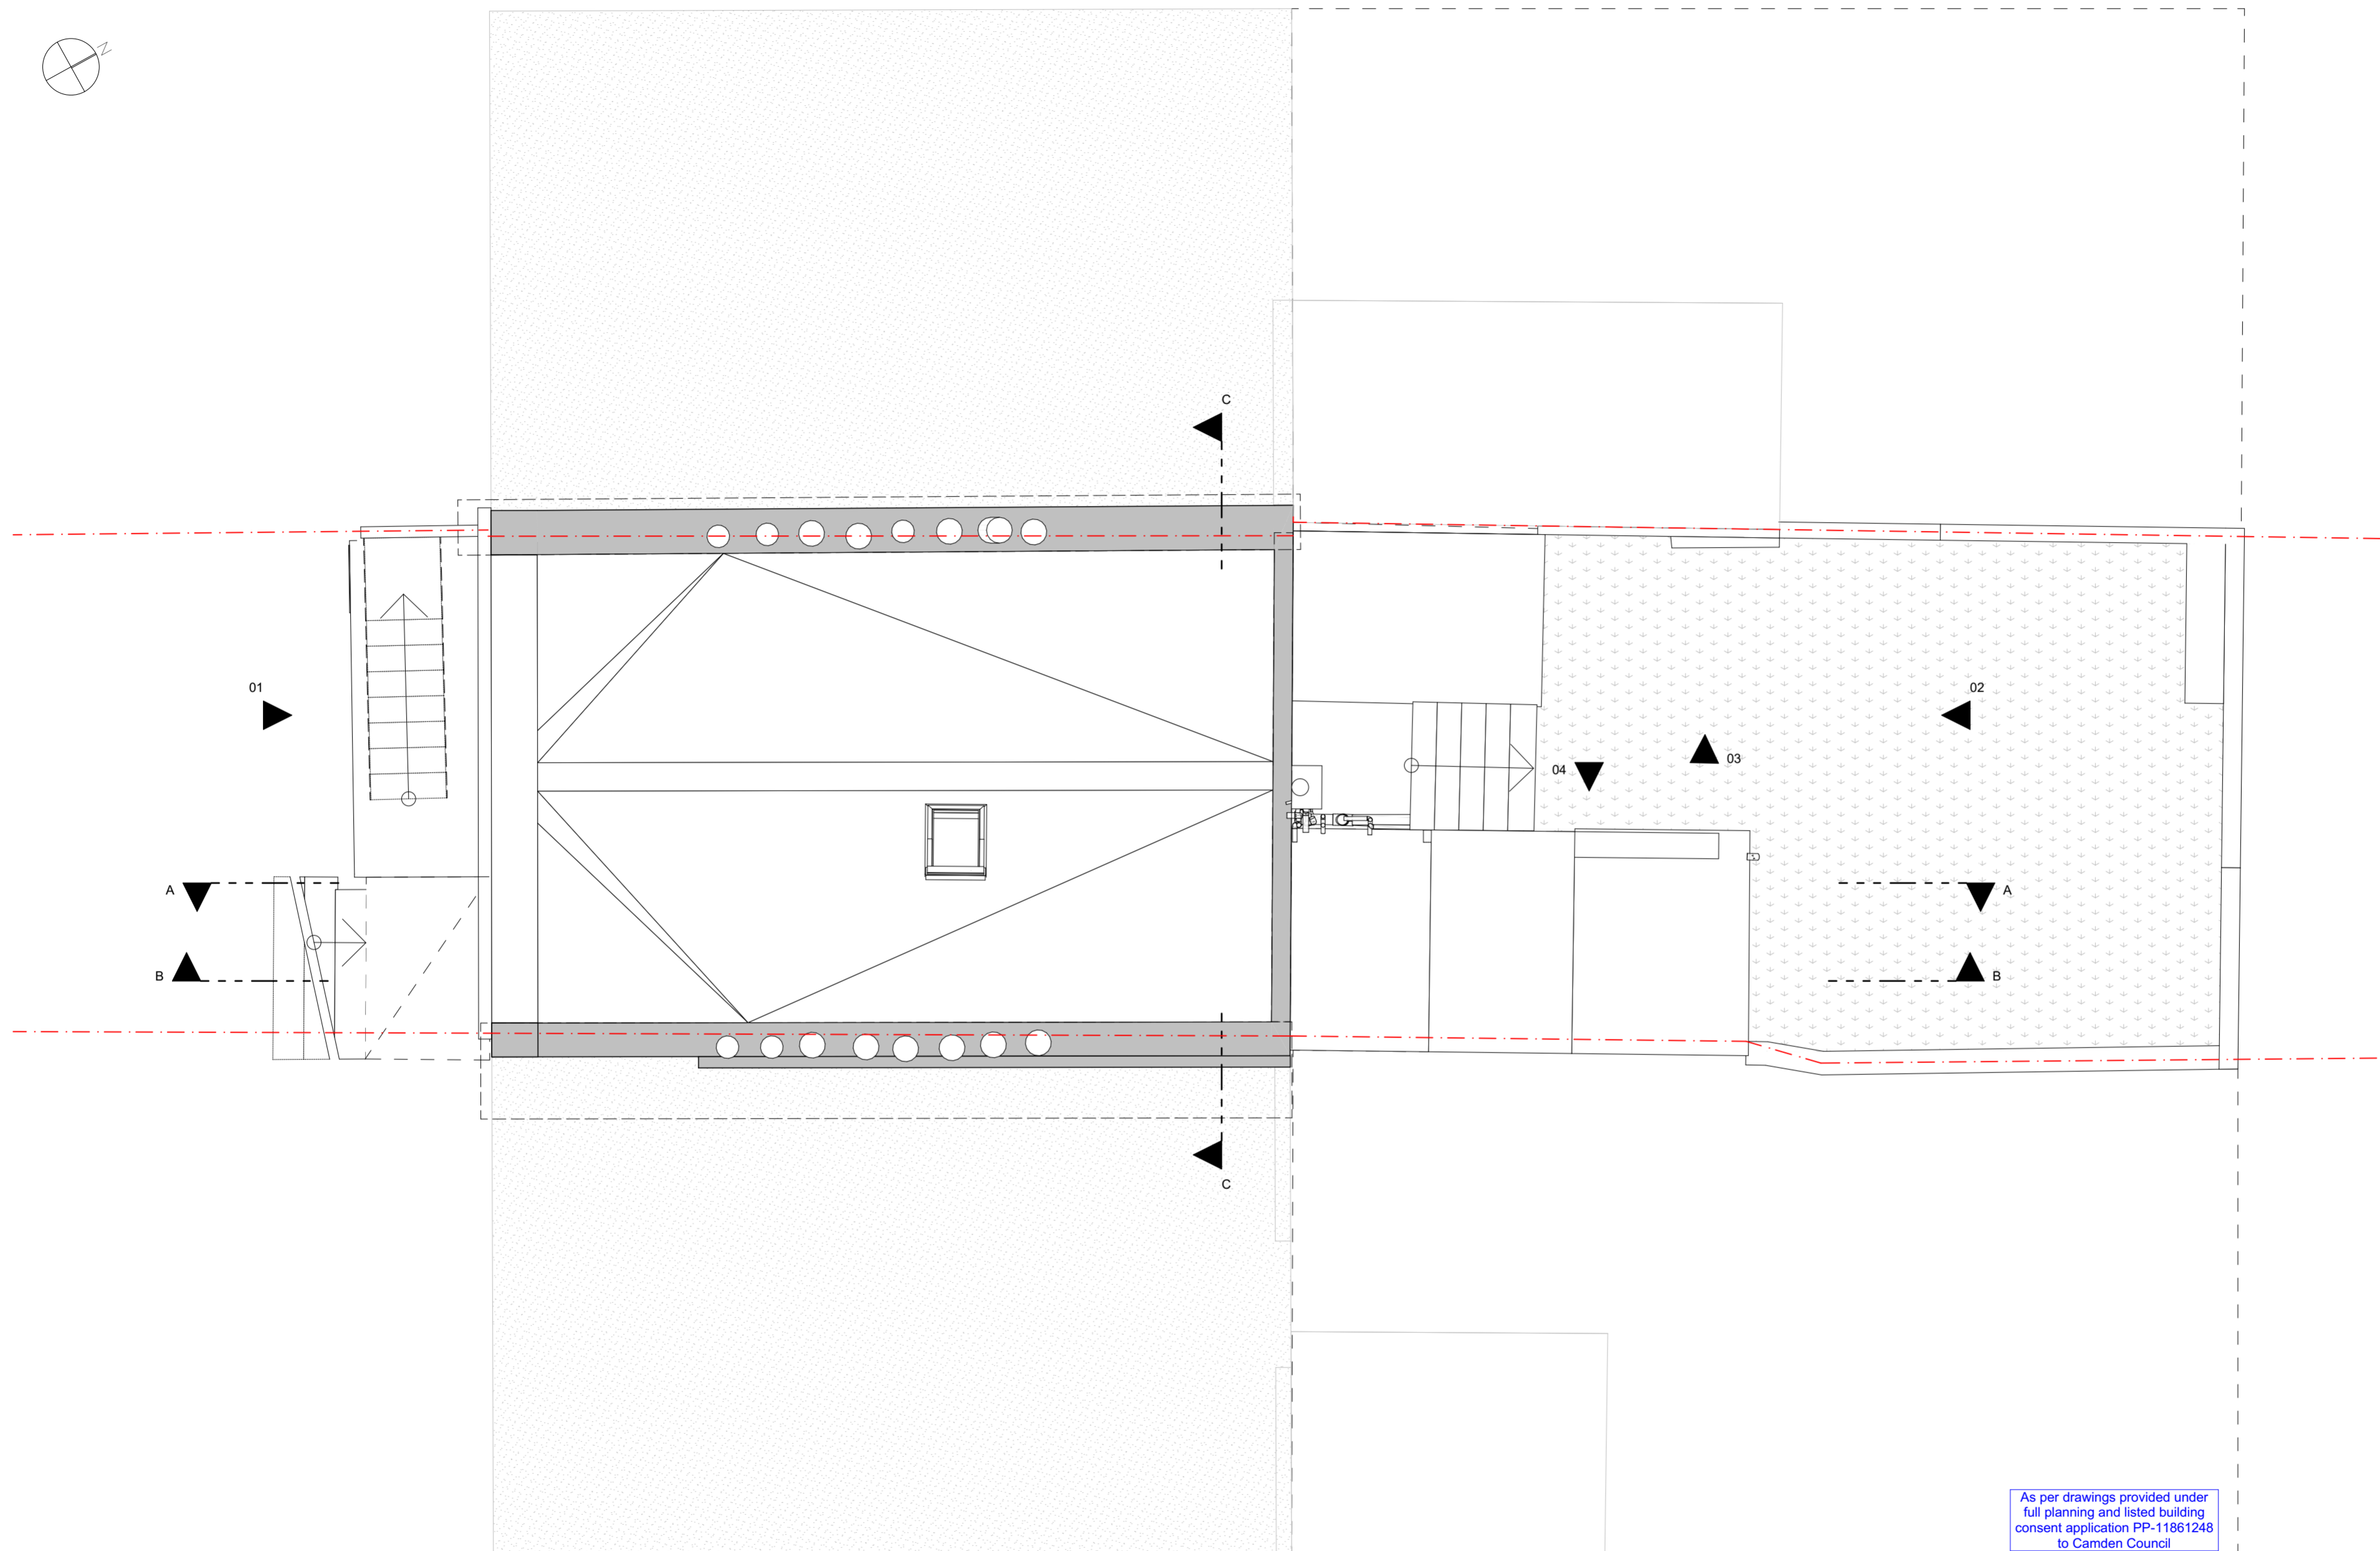 

Roof Plan

1:50

SCALE 1:50  
0 1000 2000mm



10b Branch Place  
London N1 5PH  
p: 0207 686 3445  
e: info@scenarioarchitecture.com  
w: www.scenarioarchitecture.com

Project Name:  
**124&124A St Pancras Way**

Client:  
**Anya Thomas**

Site Location:  
**124&124A St Pancras Way  
London NW1 9NB UK**

Drawing not to be used other than the purpose for which it was prepared. It's supplied without liability for errors or omissions. All dimensions are to be checked on site. This drawing is to be read in conjunction with all other drawings. Notes on this drawing will apply to all other drawings where a similar position exists.


Scale @ A2 | Project No.  
**1:50 | 146**

Drawing Name  
**Existing Roof Plan**

Drawing Number | Rev  
**EX-A1.05**

Without scenarioarchitecture - 11861248 - 124&124A St Pancras Way - Planning - 1:50 for minor internal works


Rev	Date

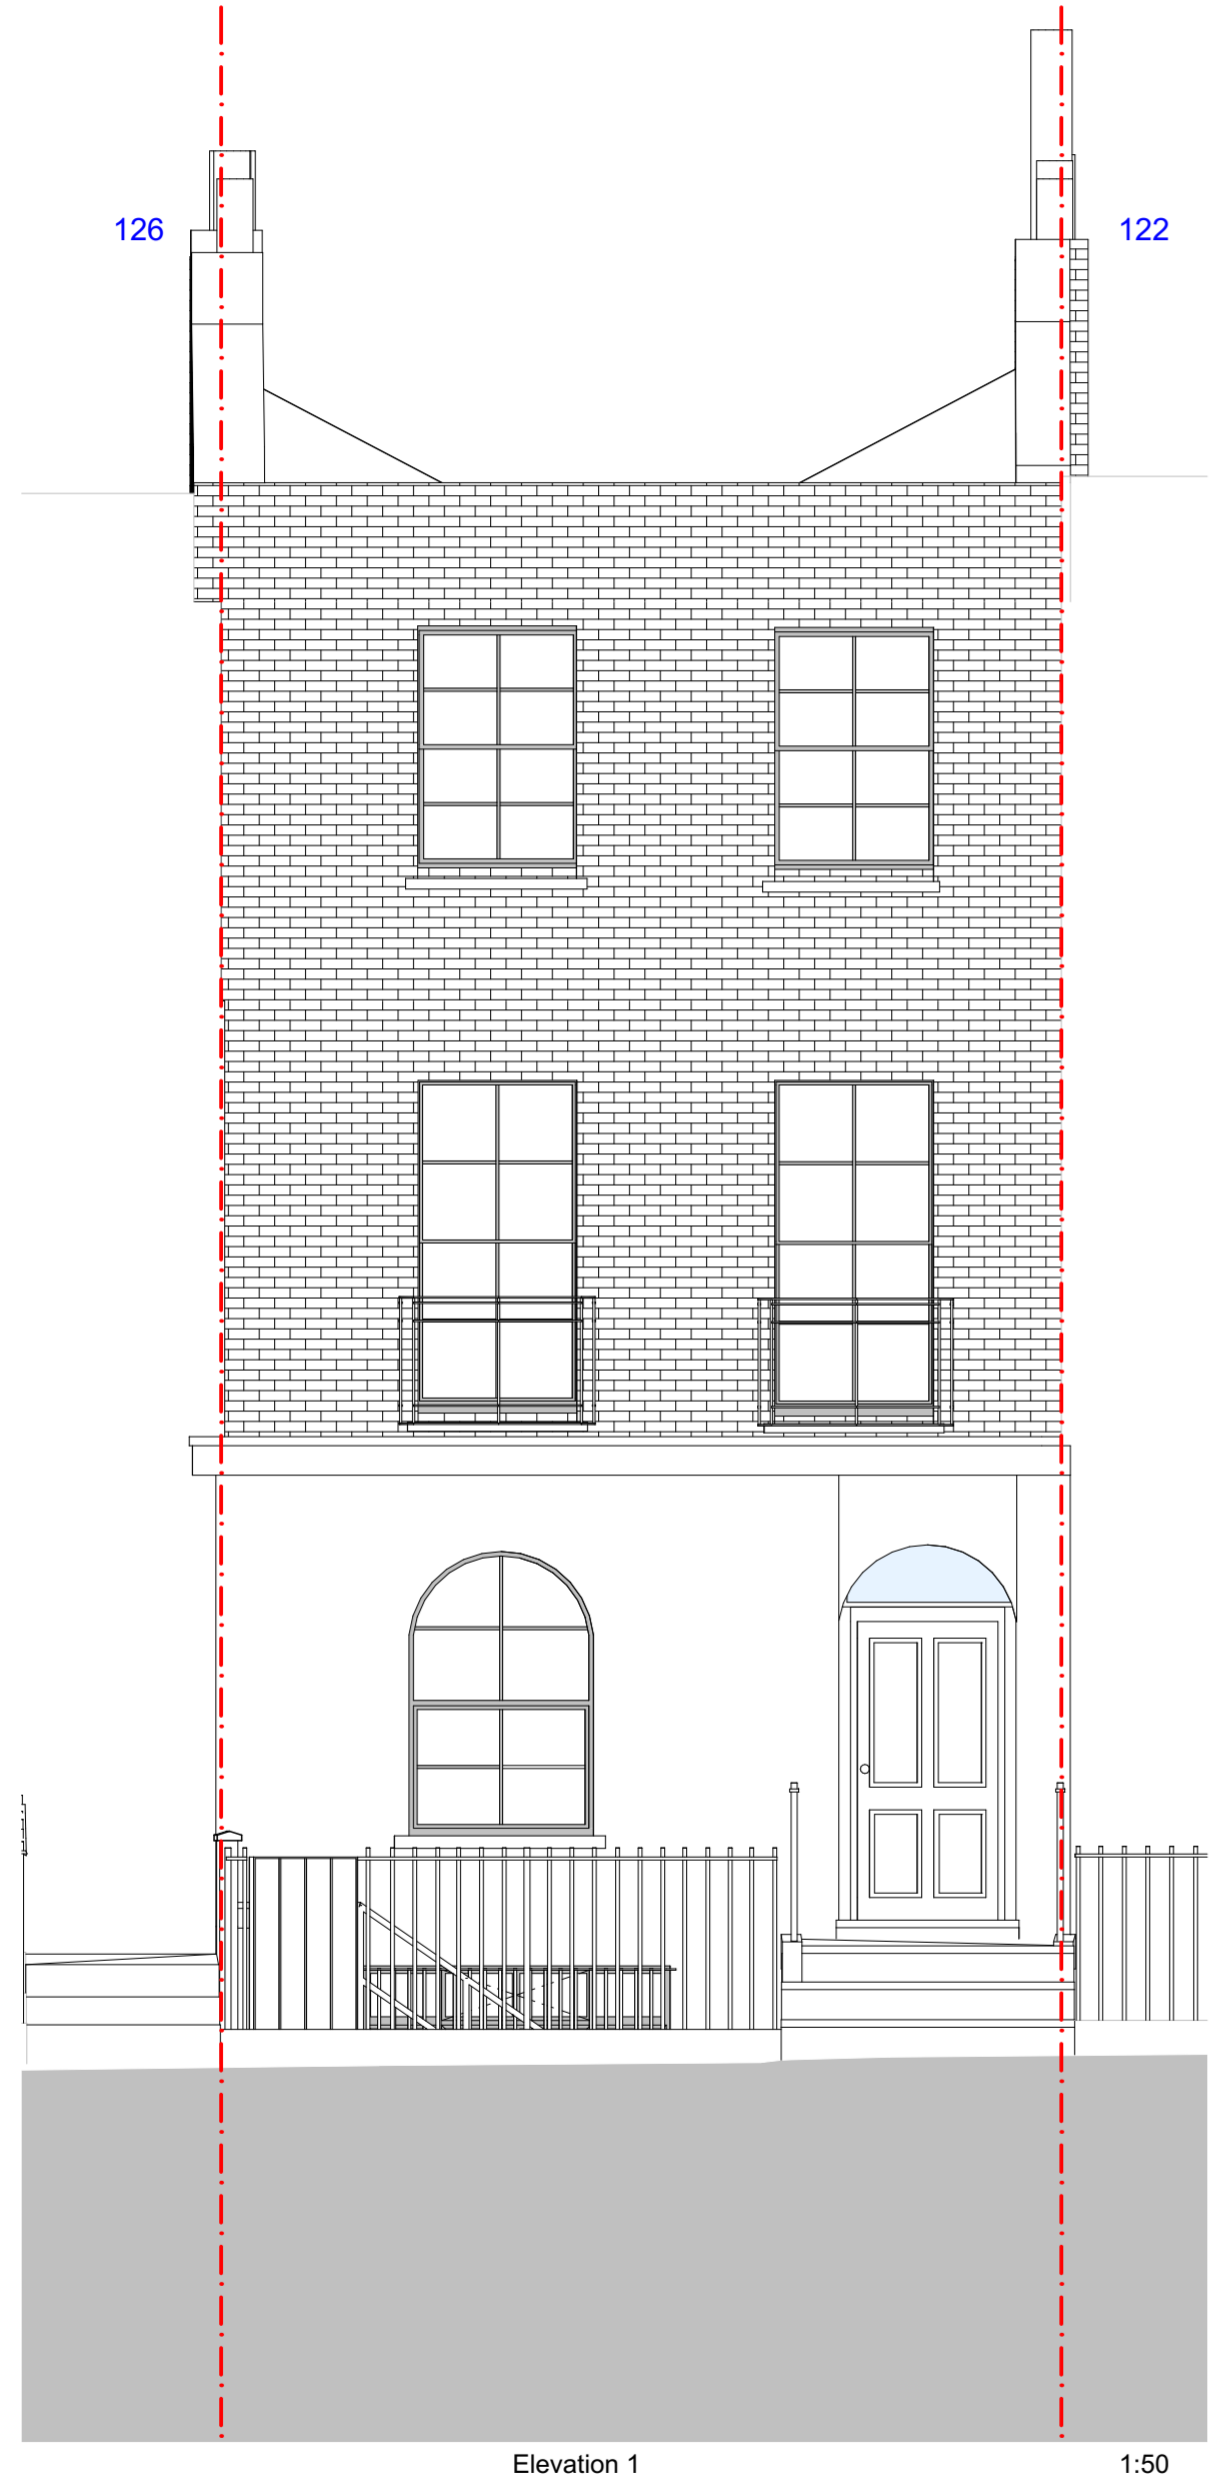

Elevation 1 1:50



Elevation 2 1:50

 

**S/A**  
10b Branch Place  
London N1 5PH  
p: 0207 686 3445  
e: info@scenarioarchitecture.com  
w: www.scenarioarchitecture.com

Project Name:  
**124&124A St Pancras Way**  
Client:  
**Anya Thomas**  
Site Location:  
**124&124A St Pancras Way  
London NW1 9NB UK**


Drawing not to be used other than the purpose for which it was prepared. It's supplied without liability for errors or omissions. All dimensions are to be checked on site. This drawing is to be read in conjunction with all other drawings. Notes on this drawing will apply to all other drawings where a similar position exists.

Scale @ A2 Project No.  
**1:50 146**

Drawing Name  
**Existing Elevations**

Drawing Number Rev

**EX-A2.01**

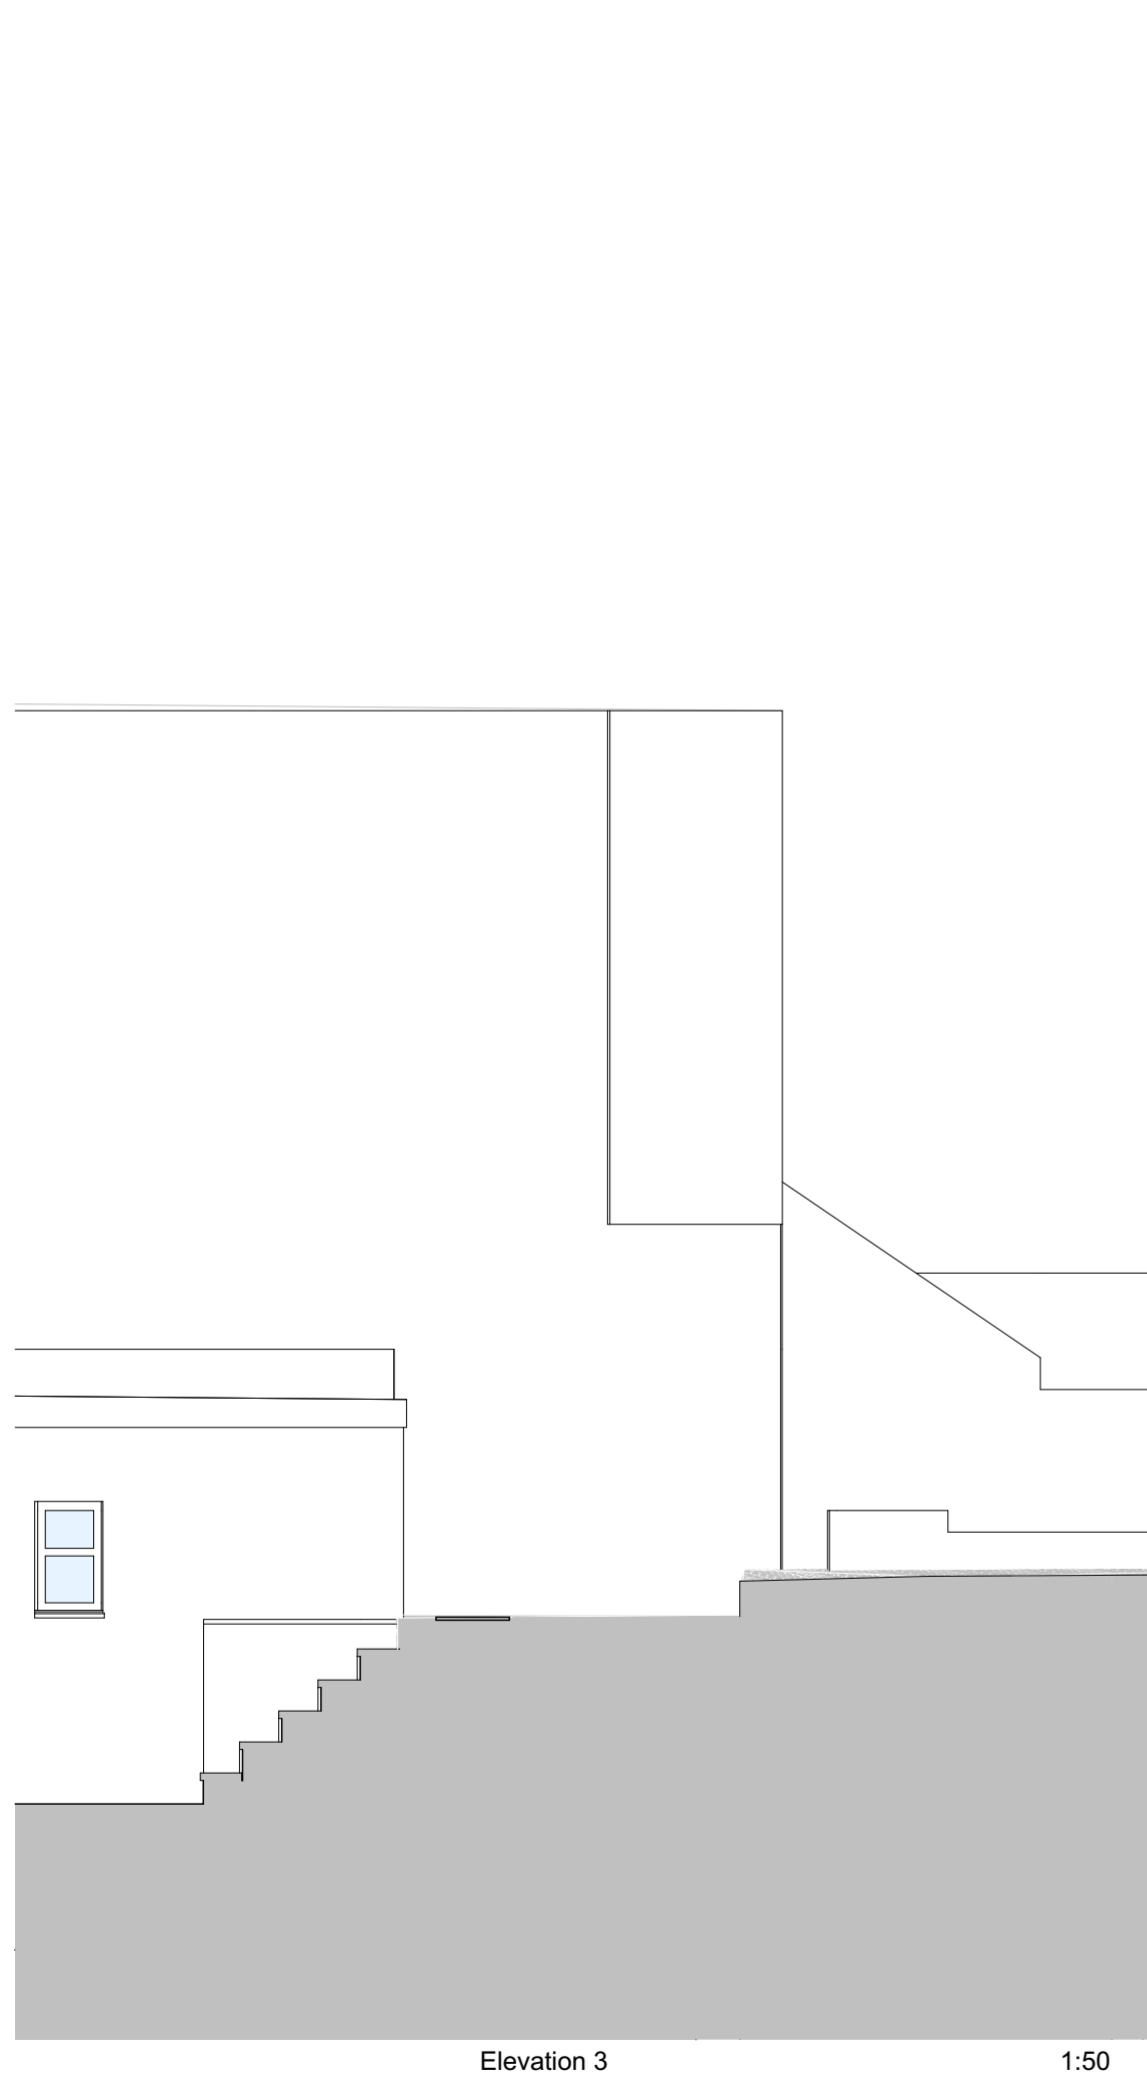


Elevation 3

1:50



Elevation 4

1:50

 

10b Branch Place  
 London N1 5PH  
 p: 0207 686 3445  
 e: info@scenarioarchitecture.com  
 w: www.scenarioarchitecture.com

Project Name:  
**124&124A St Pancras Way**

Client:  
**Anya Thomas**

Site Location:  
**124&124A St Pancras Way  
 London NW1 9NB UK**

Drawing not to be used other than the purpose for which it was prepared. It's supplied without liability for errors or omissions. All dimensions are to be checked on site. This drawing is to be read in conjunction with all other drawings. Notes on this drawing will apply to all other drawings where a similar position exists.

Scale @ A2 Project No.  
**1:50 146**


Drawing Name  
**Existing Elevations**

Drawing Number Rev

**EX-A2.02**




Rev	Date

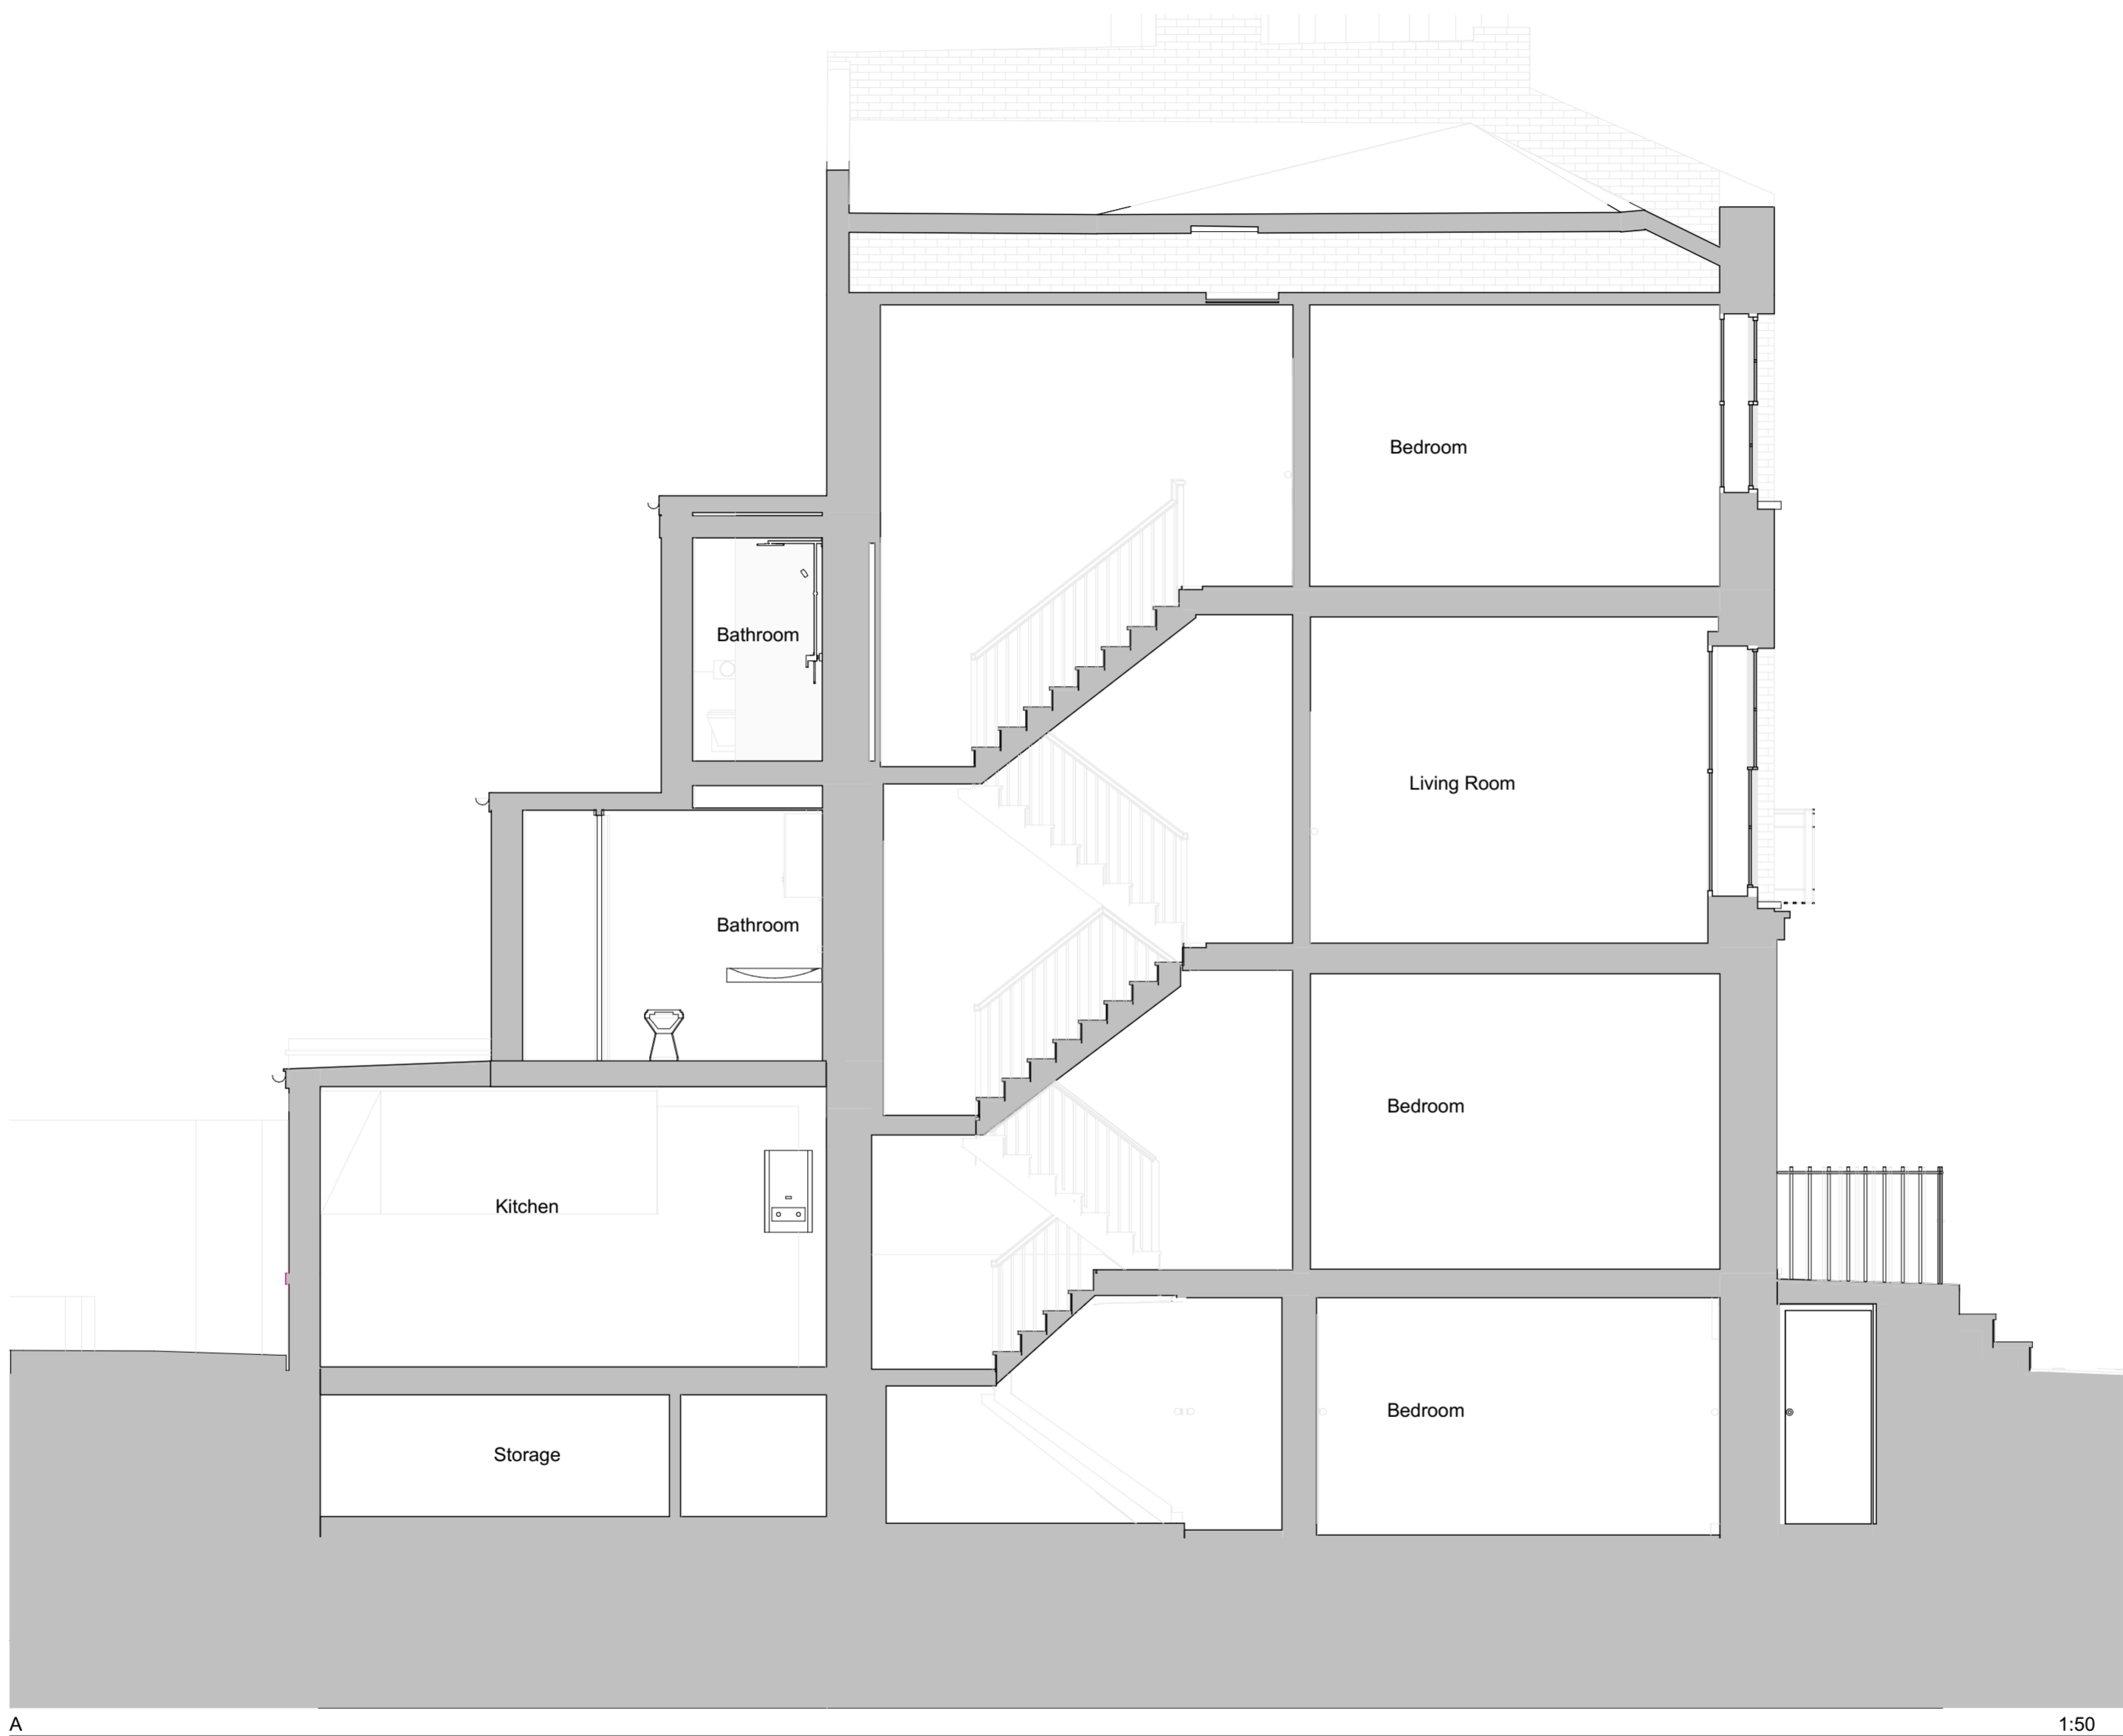

A

1:50

 

10b Branch Place  
London N1 5PH  
p: 0207 686 3445  
e: info@scenarioarchitecture.com  
w: www.scenarioarchitecture.com

Project Name:  
**124&124A St Pancras Way**

Client:  
**Anya Thomas**

Site Location:  
**124&124A St Pancras Way  
London NW1 9NB UK**

Drawing not to be used other than the purpose for which it was prepared. It's supplied without liability for errors or omissions. All dimensions are to be checked on site. This drawing is to be read in conjunction with all other drawings. Notes on this drawing will apply to all other drawings where a similar position exists.

Scale @ A2  
**1:50**


Project No.  
**146**

Drawing Name  
**Existing Sections**


Drawing Number  
**EX-A3.01**

Rev


Rev	Date

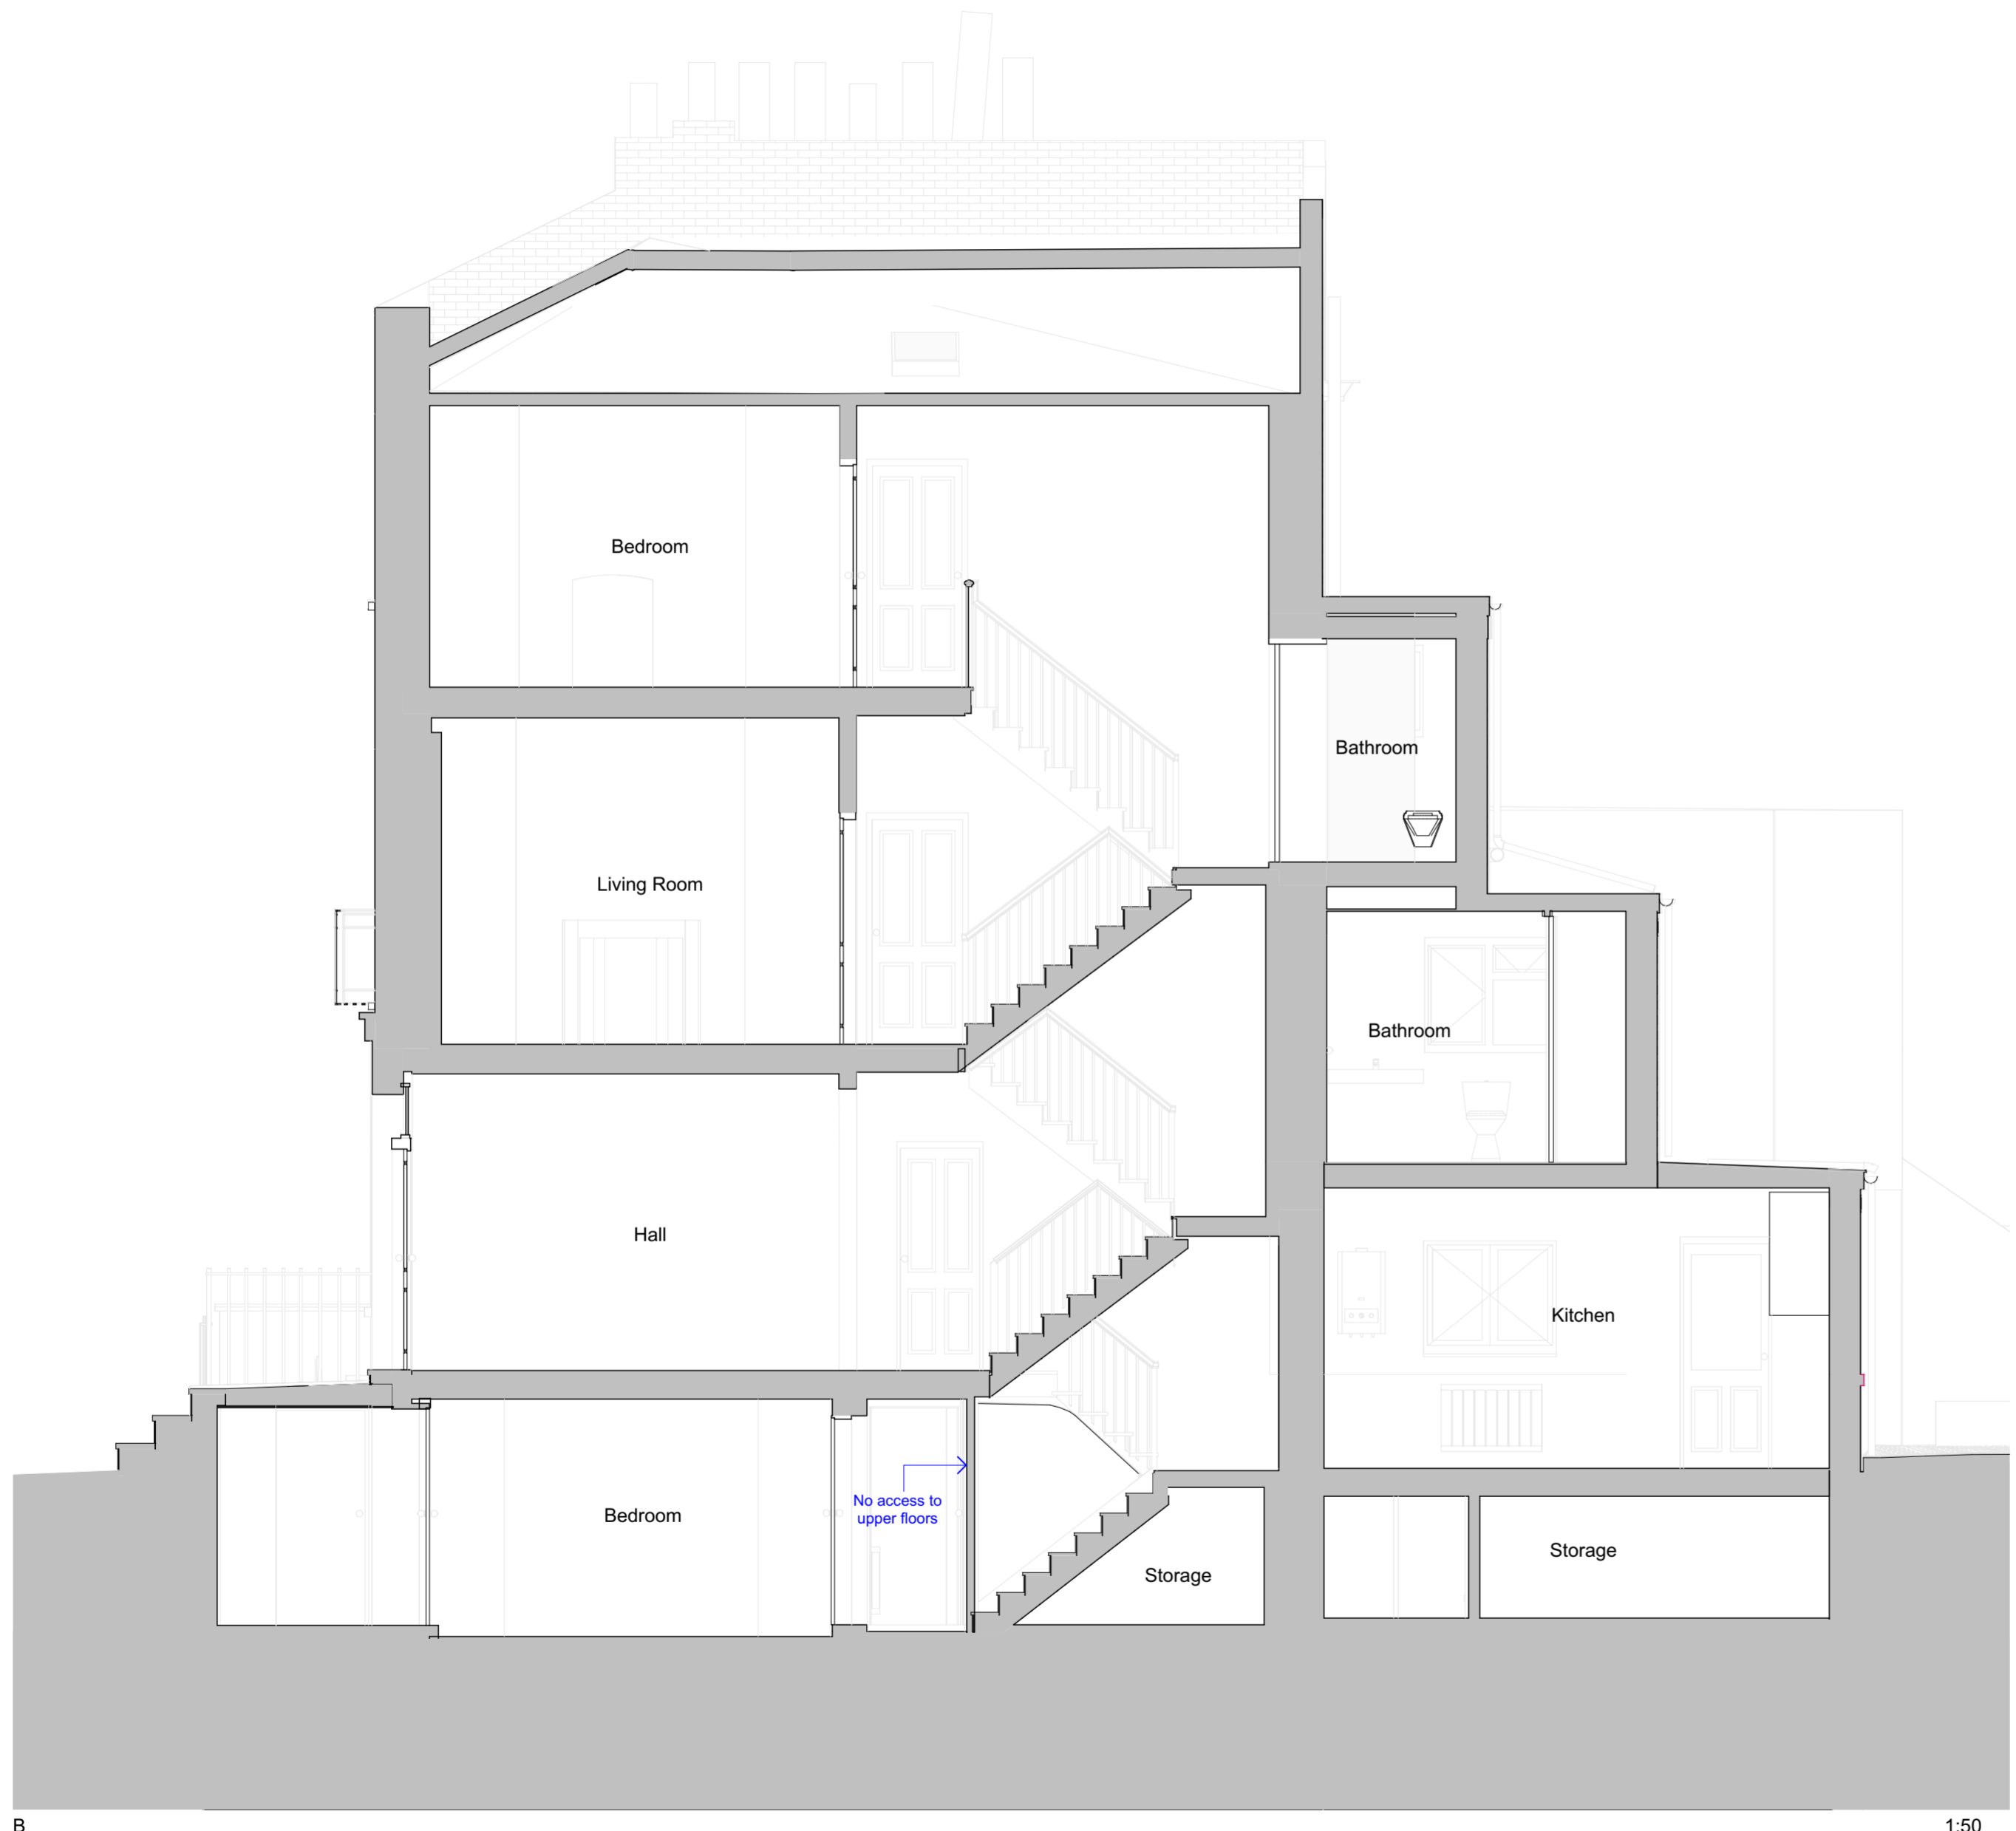

B 1:50

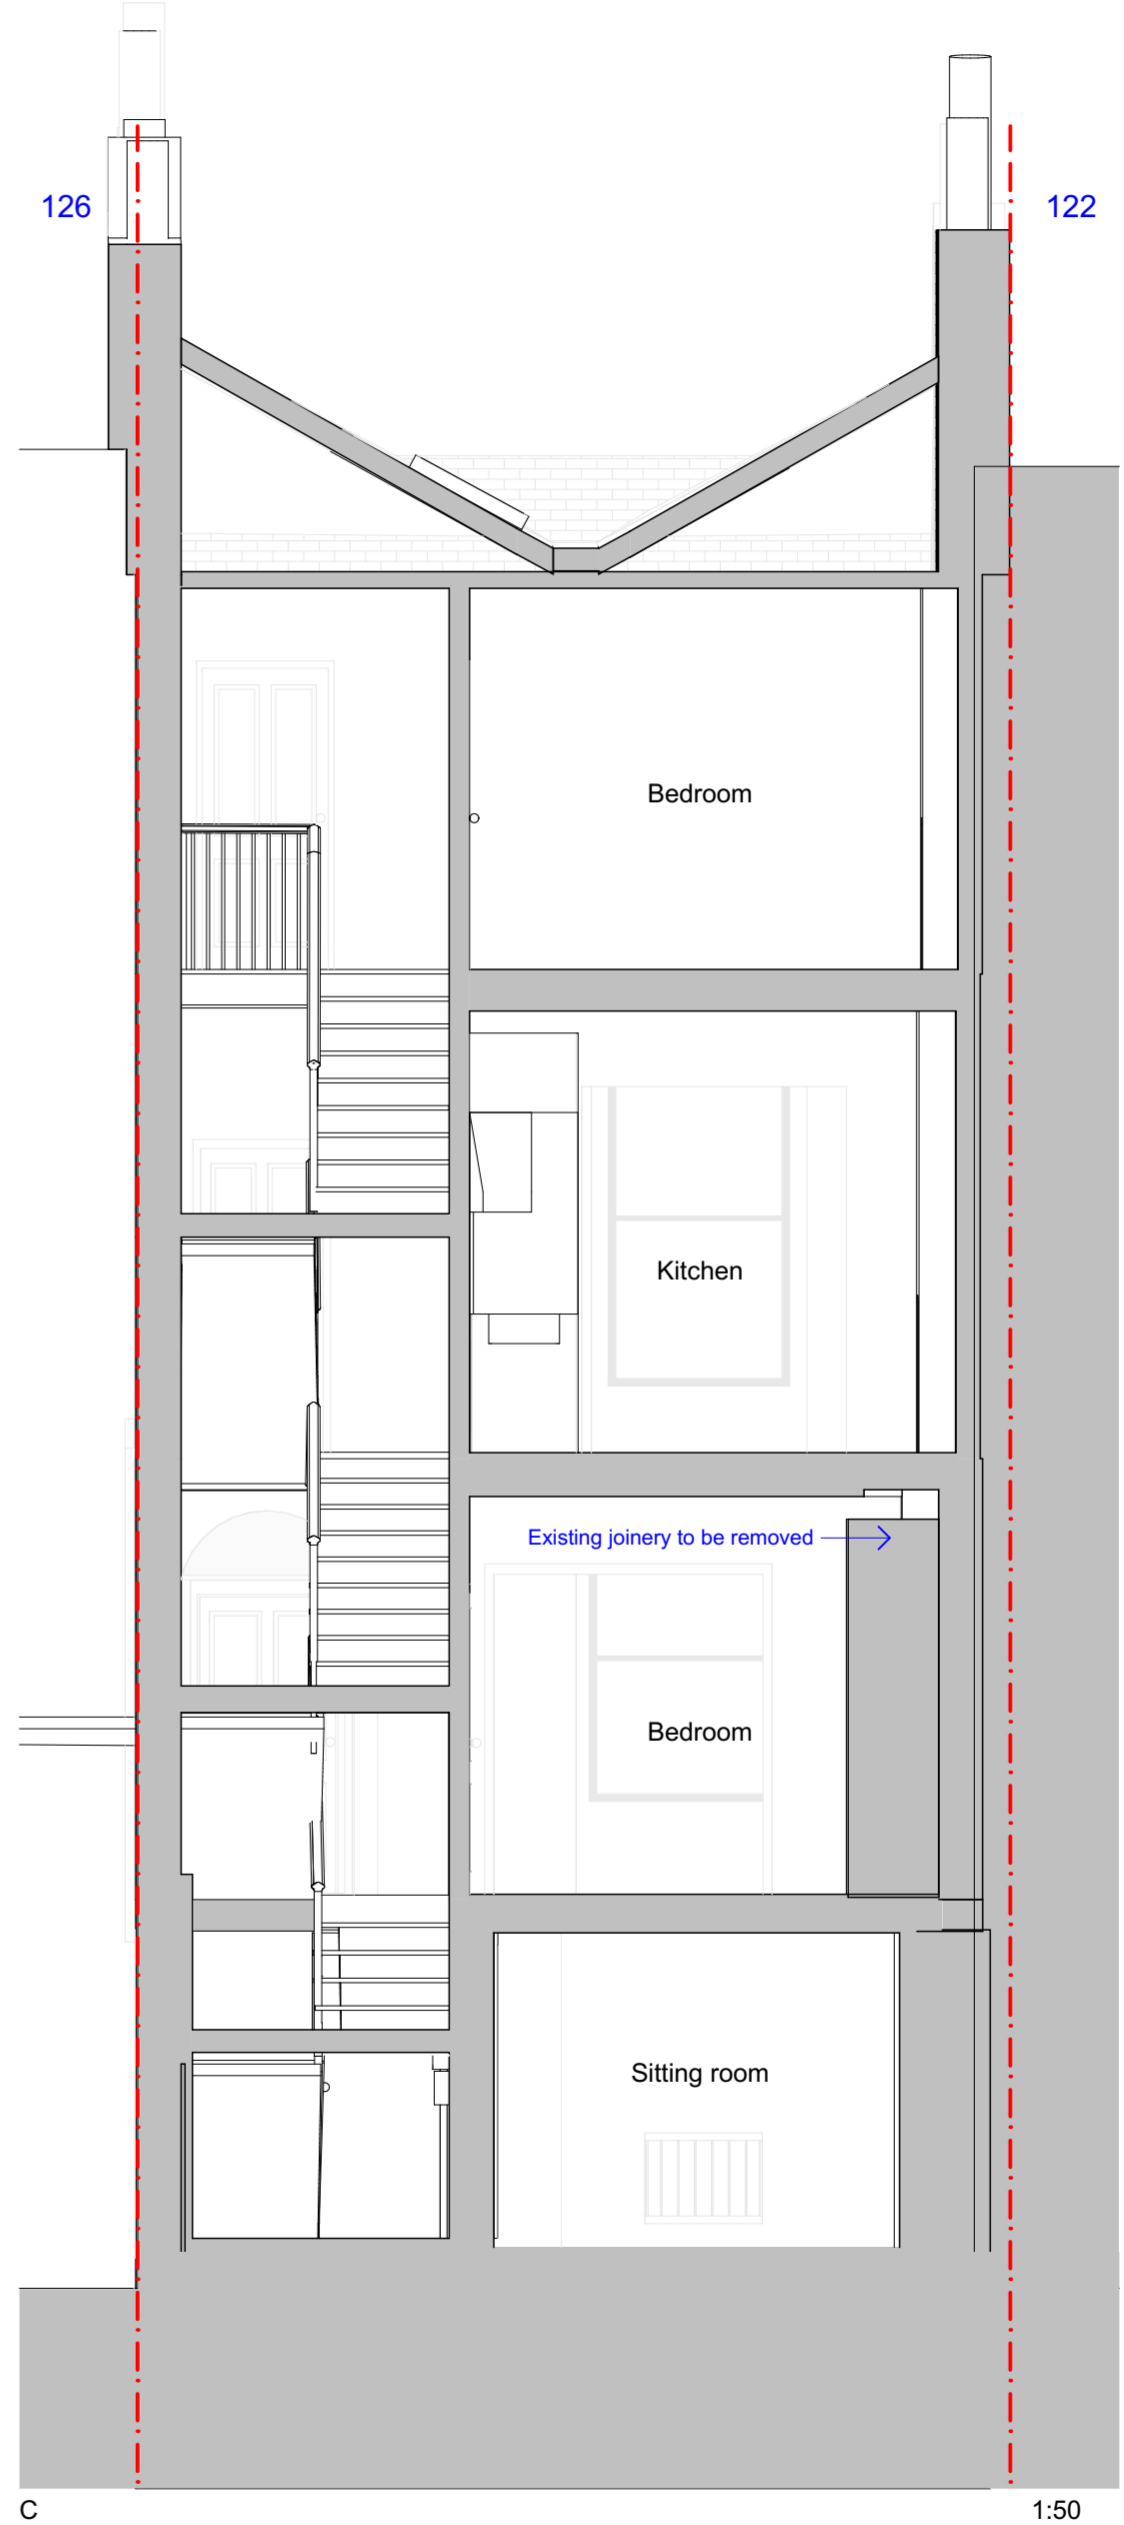

C 1:50

 

10b Branch Place  
London N1 5PH  
p: 0207 686 3445  
e: info@scenarioarchitecture.com  
w: www.scenarioarchitecture.com

Project Name:  
**124&124A St Pancras Way**

Client:  
**Anya Thomas**

Site Location:  
**124&124A St Pancras Way  
London NW1 9NB UK**

Drawing not to be used other than the purpose for which it was prepared. It's supplied without liability for errors or omissions. All dimensions are to be checked on site. This drawing is to be read in conjunction with all other drawings. Notes on this drawing will apply to all other drawings where a similar position exists.

Scale @ A2  
**1:50**

Project No.  
**146**

Drawing Name  
**Existing Sections**

Drawing Number  
**EX-A3.02**

© Scenario Architecture 2024. All rights reserved. 124&124A St Pancras Way - Planning - LDC for minor internal works