


FOR INFORMATION
Not For Construction

| Rev | Date |
|-----|------|
| | |

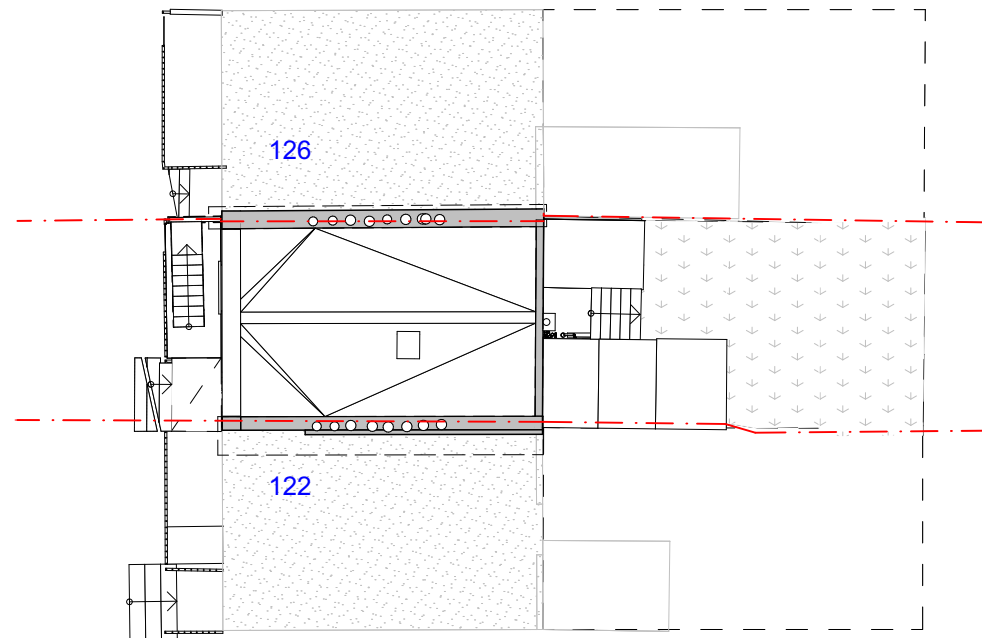

Proposed Site plan

1:200



10b Branch Place
 London N1 5PH
 p: 0207 686 3445
 e: info@scenarioarchitecture.com
 w: www.scenarioarchitecture.com

Project Name:
124&124A St Pancras Way

Client:
Anya Thomas

Site Location:
**124&124A St Pancras Way
 London NW1 9NB UK**

Drawing not to be used other than the purpose for which it was prepared. It's supplied without liability for errors or omissions. All dimensions are to be checked on site. This drawing is to be read in conjunction with all other drawings. Notes on this drawing will apply to all other drawings where a similar position exists.

Scale @ A3
1:200



Project No.
146

Drawing Name
Proposed Site Plan

Drawing Number Rev

PR-A0.01



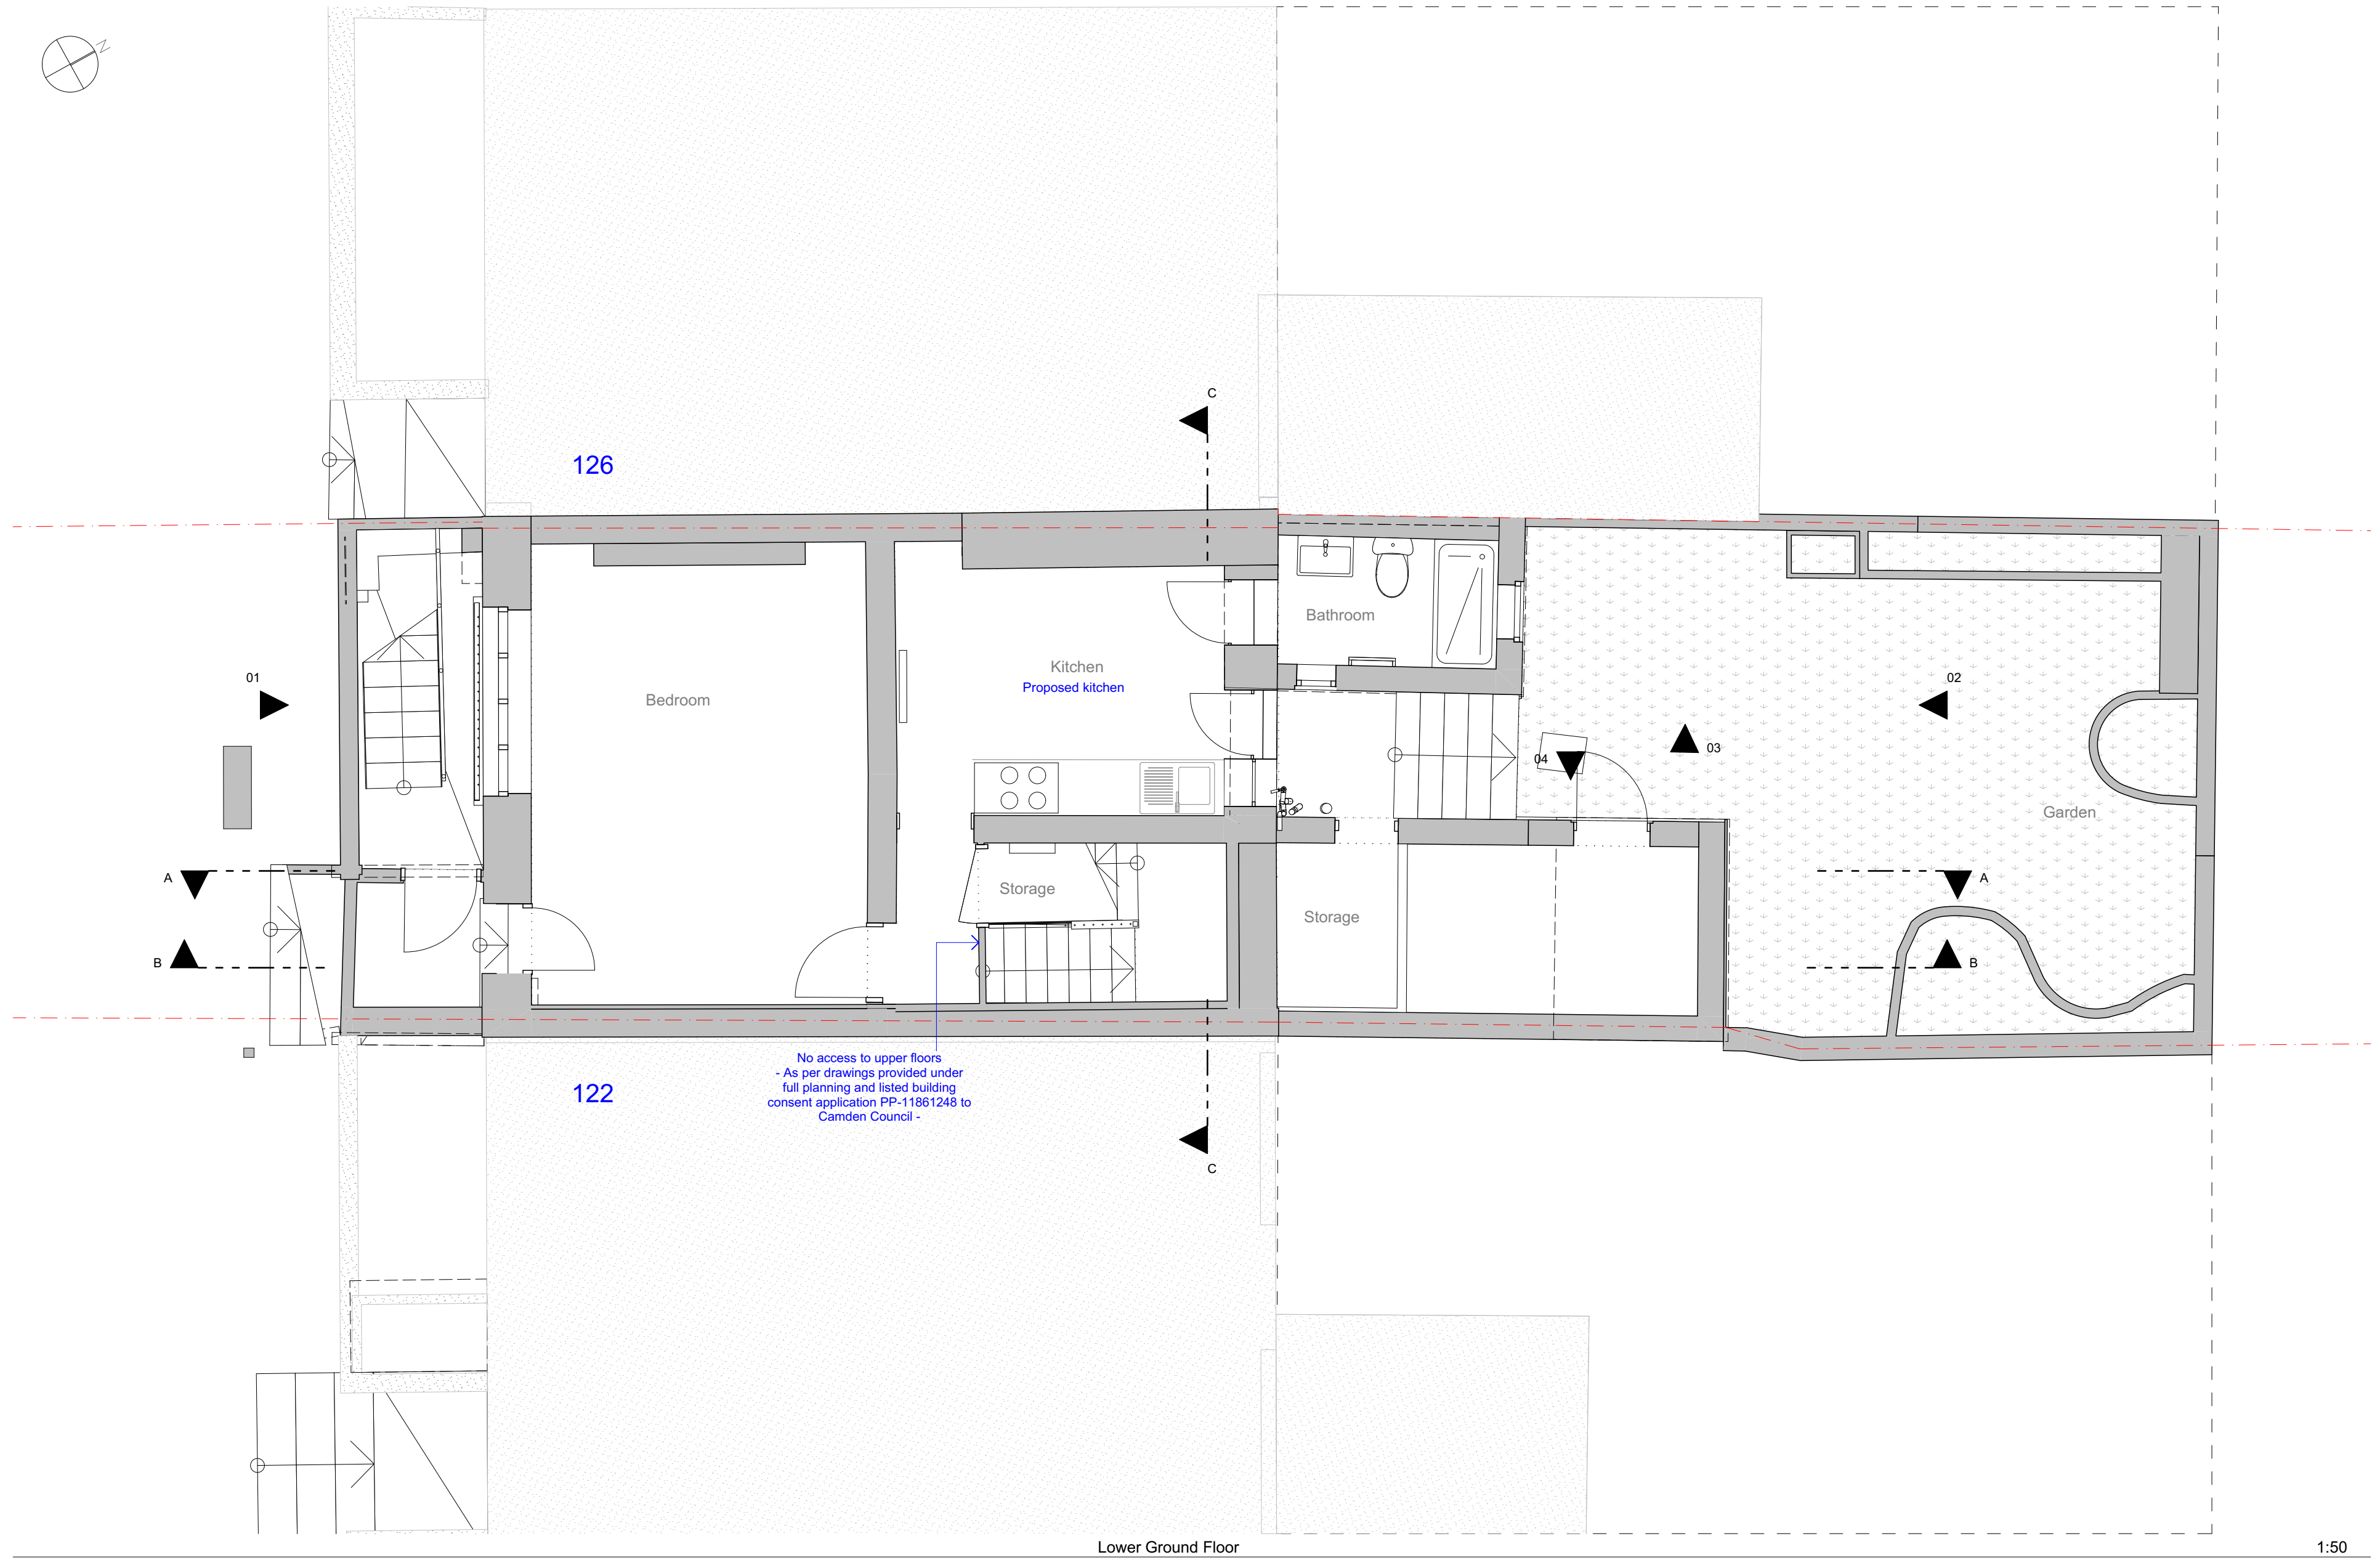 

No access to upper floors
- As per drawings provided under
full planning and listed building
consent application PP-11861248 to
Camden Council -

Lower Ground Floor

1:50



S/A

10b Branch Place
London N1 5PH
p: 0207 686 3445
e: info@scenarioarchitecture.com
w: www.scenarioarchitecture.com

Project Name:
124&124A St Pancras Way

Client:
Anya Thomas

Site Location:
124&124A St Pancras Way
London NW1 9NB UK

Drawing not to be used other than the purpose for which it was prepared. It's supplied without liability for errors or omissions. All dimensions are to be checked on site. This drawing is to be read in conjunction with all other drawings. Notes on this drawing will apply to all other drawings where a similar position exists.



Scale @ A2 Project No.
1:50 146

Drawing Name
Proposed Lower Ground
Floor Plan

Drawing Number Rev

PR-A1.01

| Rev | Date |
|-----|------|
| | |

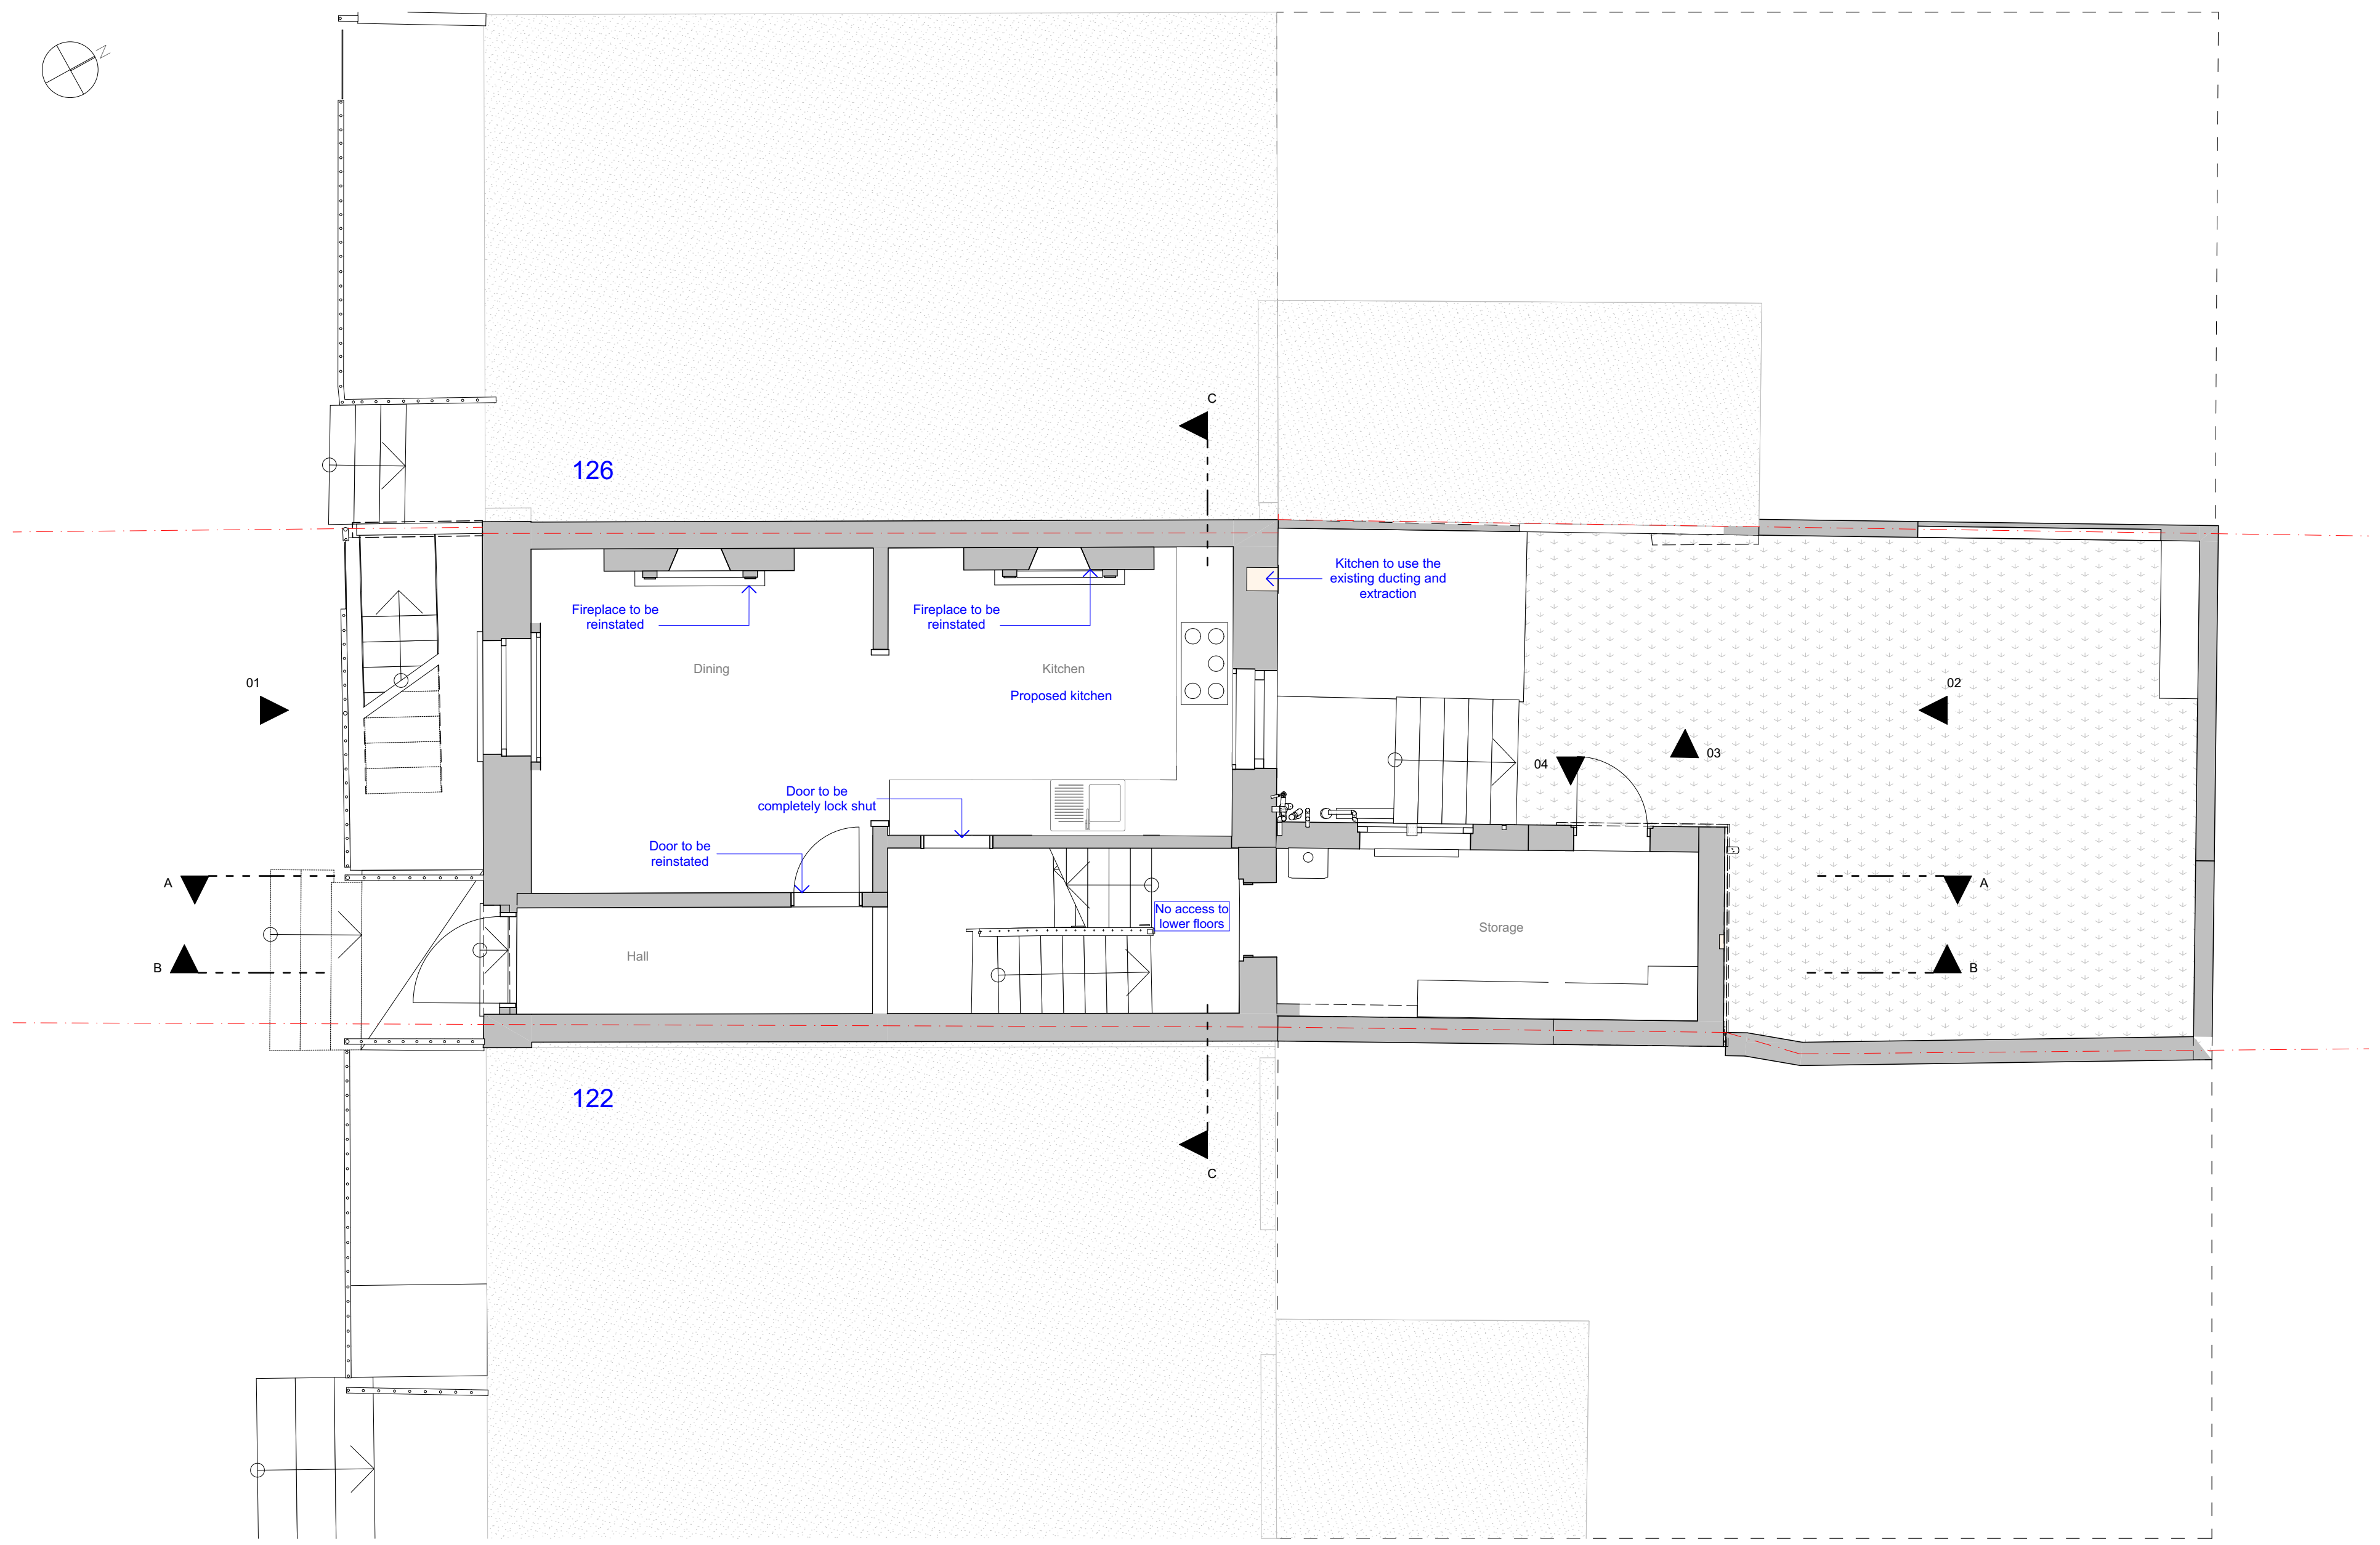 

Ground Floor Plan

1:50

© Scenario Architecture - 10b Branch Place London NW1 5PH p: 0207 686 3445 e: info@scenarioarchitecture.com w: www.scenarioarchitecture.com



10b Branch Place
London N1 5PH
p: 0207 686 3445
e: info@scenarioarchitecture.com
w: www.scenarioarchitecture.com

Project Name:
124&124A St Pancras Way

Client:
Anya Thomas


Site Location:
**124&124A St Pancras Way
London NW1 9NB UK**



Drawing not to be used other than the purpose for which it was prepared. It's supplied without liability for errors or omissions. All dimensions are to be checked on site. This drawing is to be read in conjunction with all other drawings. Notes on this drawing will apply to all other drawings where a similar position exists.

Scale @ A2: **1:50** Project No: **146**

Drawing Name:
Proposed Ground Floor Plan


Drawing Number: **PR-A1.02** Rev:

 

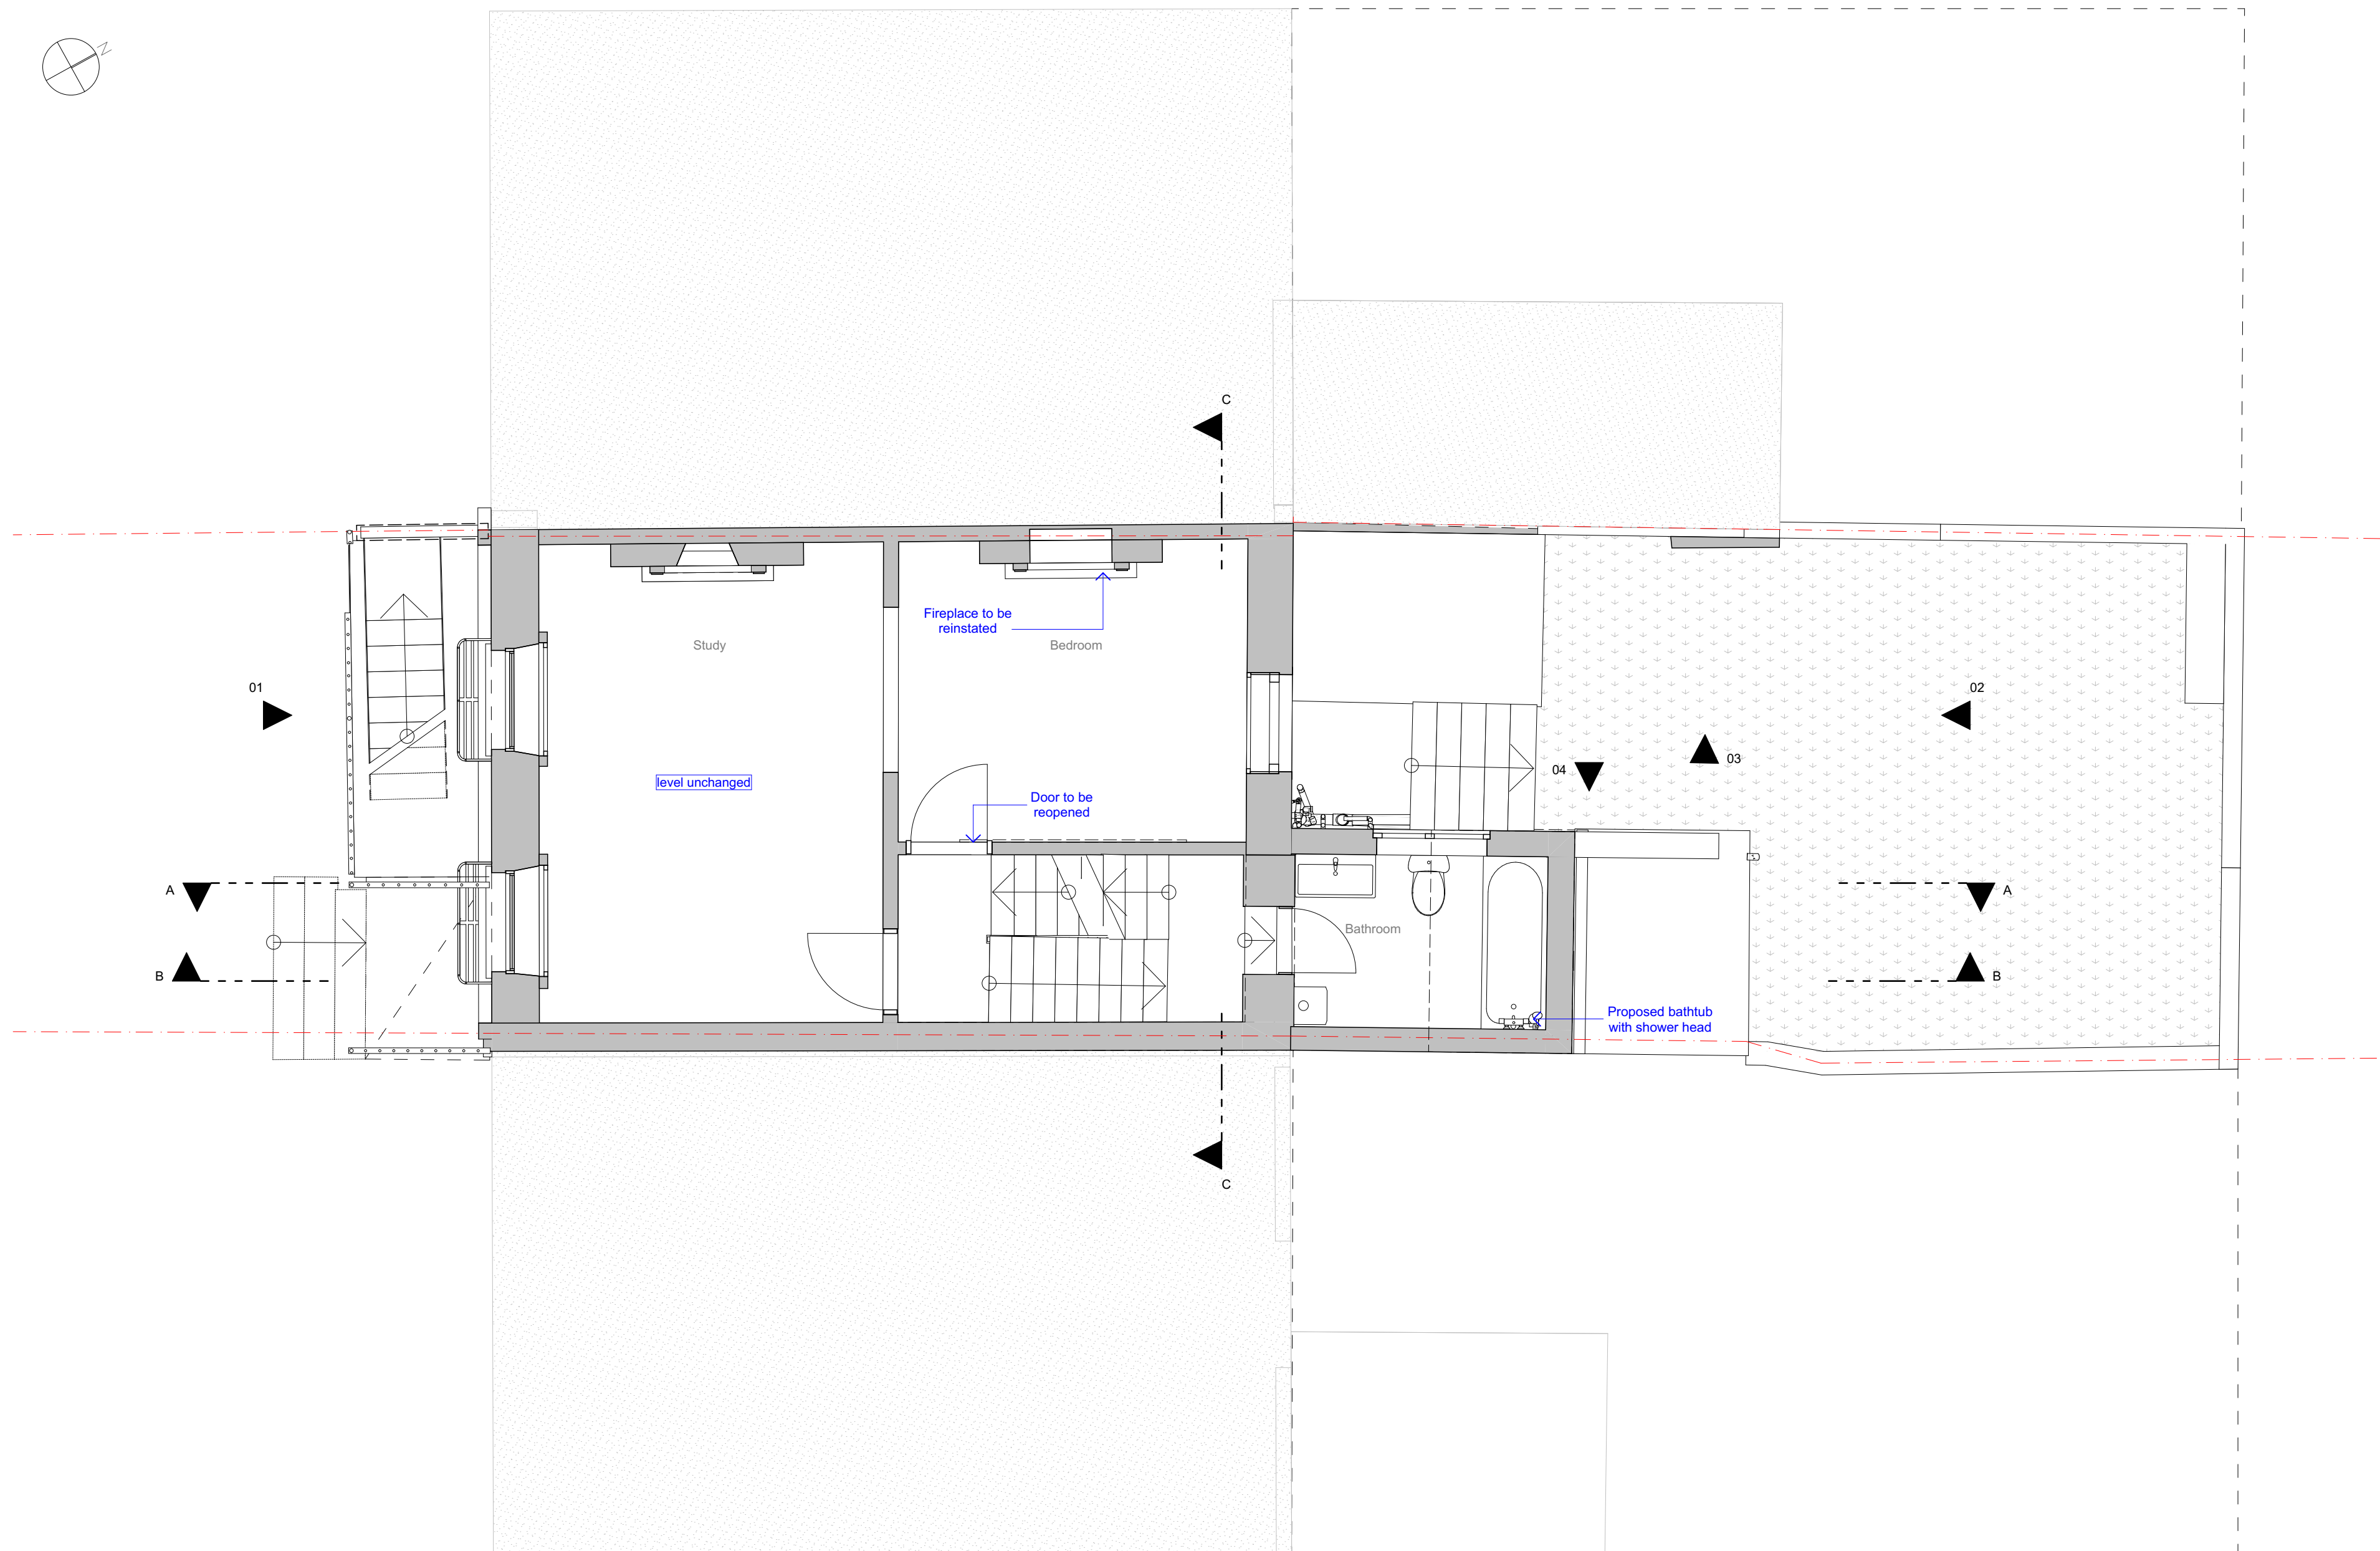 

First Floor Plan

1:50

 

S/A
10b Branch Place
London N1 5PH
p: 0207 686 3445
e: info@scenarioarchitecture.com
w: www.scenarioarchitecture.com

Project Name:
124&124A St Pancras Way

Client:
Anya Thomas

Site Location:
**124&124A St Pancras Way
London NW1 9NB UK**



Drawing not to be used other than the purpose for which it was prepared. It's supplied without liability for errors or omissions. All dimensions are to be checked on site. This drawing is to be read in conjunction with all other drawings. Notes on this drawing will apply to all other drawings where a similar position exists.

Scale @ A2 | Project No.
1:50 | 146

Drawing Name
Proposed First Floor Plan

Drawing Number | Rev
PR-A1.03

Without scenarioarchitecture - 124&124A St Pancras Way - Planning 

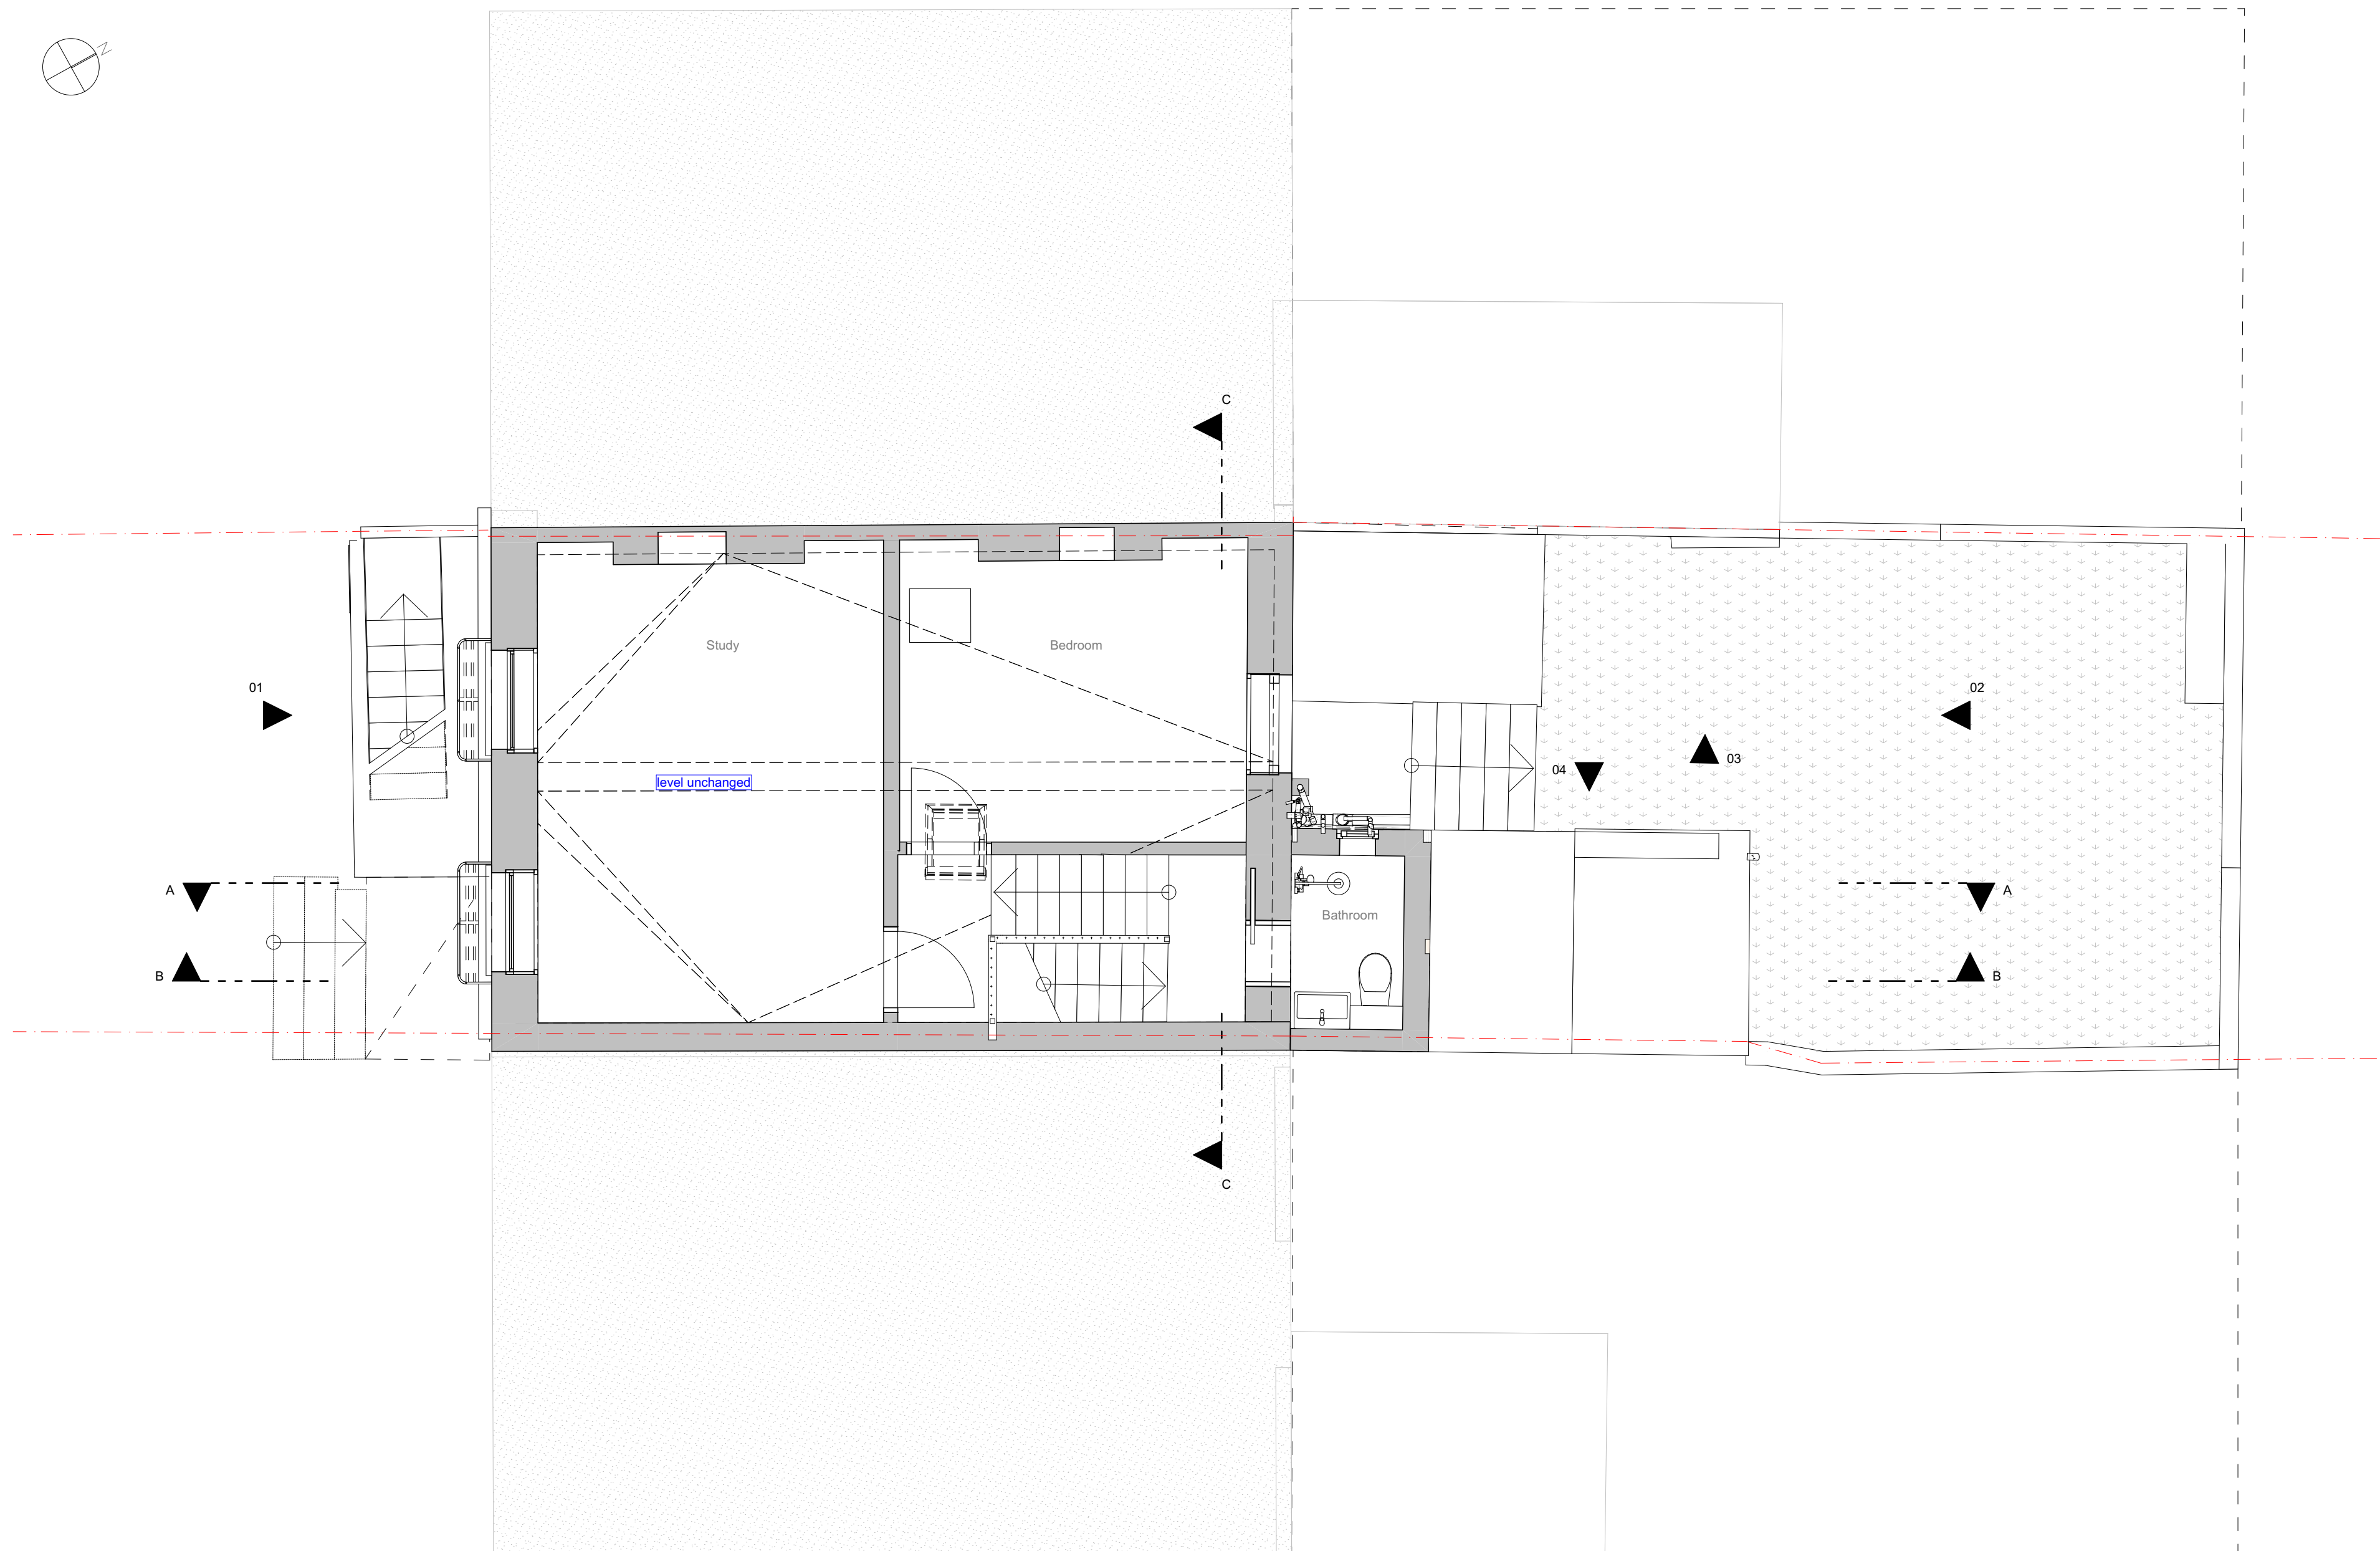 

Second Floor Plan

1:50

SCALE 1:50
0 1000 2000mm

S/A
10b Branch Place
London N1 5PH
p: 0207 686 3445
e: info@scenarioarchitecture.com
w: www.scenarioarchitecture.com

Project Name:
124&124A St Pancras Way

Client:
Anya Thomas

Site Location:
**124&124A St Pancras Way
London NW1 9NB UK**



Drawing not to be used other than the purpose for which it was prepared. It's supplied without liability for errors or omissions. All dimensions are to be checked on site. This drawing is to be read in conjunction with all other drawings. Notes on this drawing will apply to all other drawings where a similar position exists.

Scale @ A2 Project No.
1:50 146

Drawing Name
Proposed Second Floor Plan

Drawing Number Rev

PR-A1.04

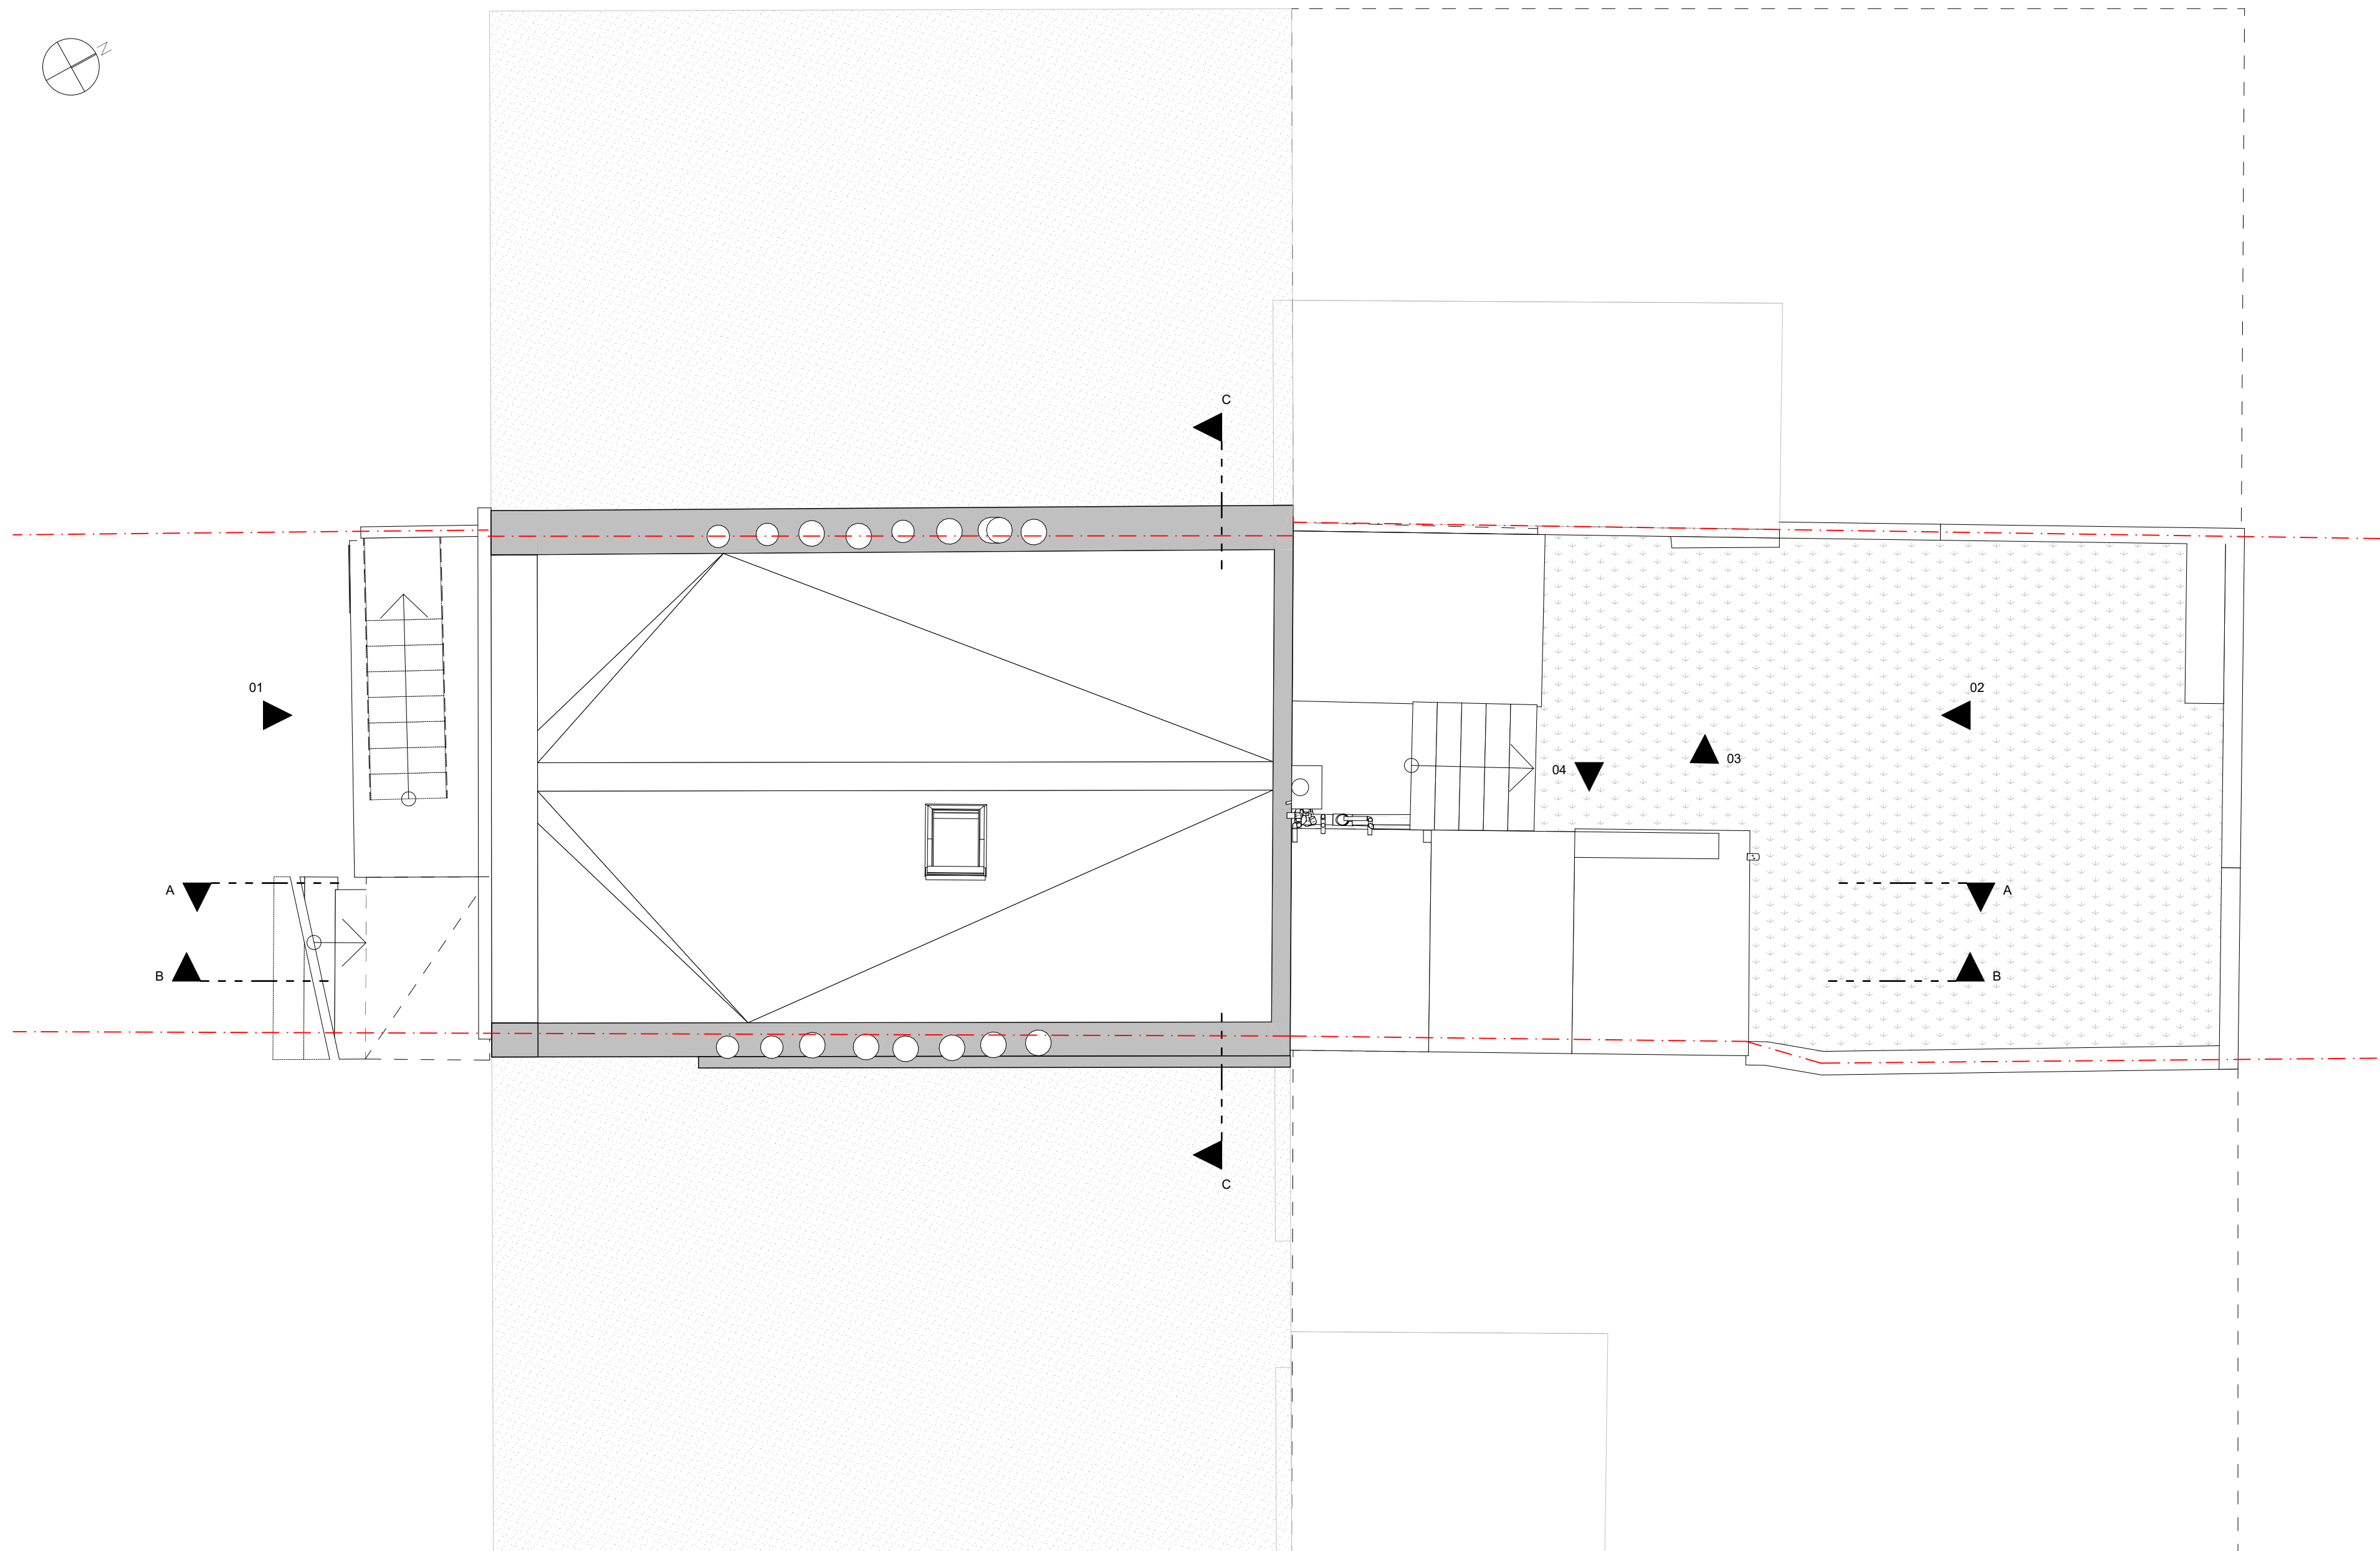 

Roof Plan

1:50

SCALE 1:50
0 1000 2000mm



10b Branch Place
London N1 5PH
p: 0207 686 3445
e: info@scenarioarchitecture.com
w: www.scenarioarchitecture.com

Project Name:
124&124A St Pancras Way

Client:
Anya Thomas

Site Location:
**124&124A St Pancras Way
London NW1 9NB UK**

Drawing not to be used other than the purpose for which it was prepared. It's supplied without liability for errors or omissions. All dimensions are to be checked on site. This drawing is to be read in conjunction with all other drawings. Notes on this drawing will apply to all other drawings where a similar position exists.

Scale @ A2 | Project No.
1:50 | 146

Drawing Name
Proposed Roof Plan

Drawing Number | Rev
PR-A1.05

| Rev | Date |
|-----|------|
| | |




Elevation 1

1:50



Elevation 2

1:50

 

10b Branch Place
London N1 5PH
p: 0207 686 3445
e: info@scenarioarchitecture.com
w: www.scenarioarchitecture.com

Project Name:
124&124A St Pancras Way

Client:
Anya Thomas

Site Location:
**124&124A St Pancras Way
London NW1 9NB UK**

Drawing not to be used other than the purpose for which it was prepared. It's supplied without liability for errors or omissions. All dimensions are to be checked on site. This drawing is to be read in conjunction with all other drawings. Notes on this drawing will apply to all other drawings where a similar position exists.


Scale @ A2
1:50

Project No.
146

Drawing Name
Proposed Elevations

Drawing Number
PR-A2.01

Rev

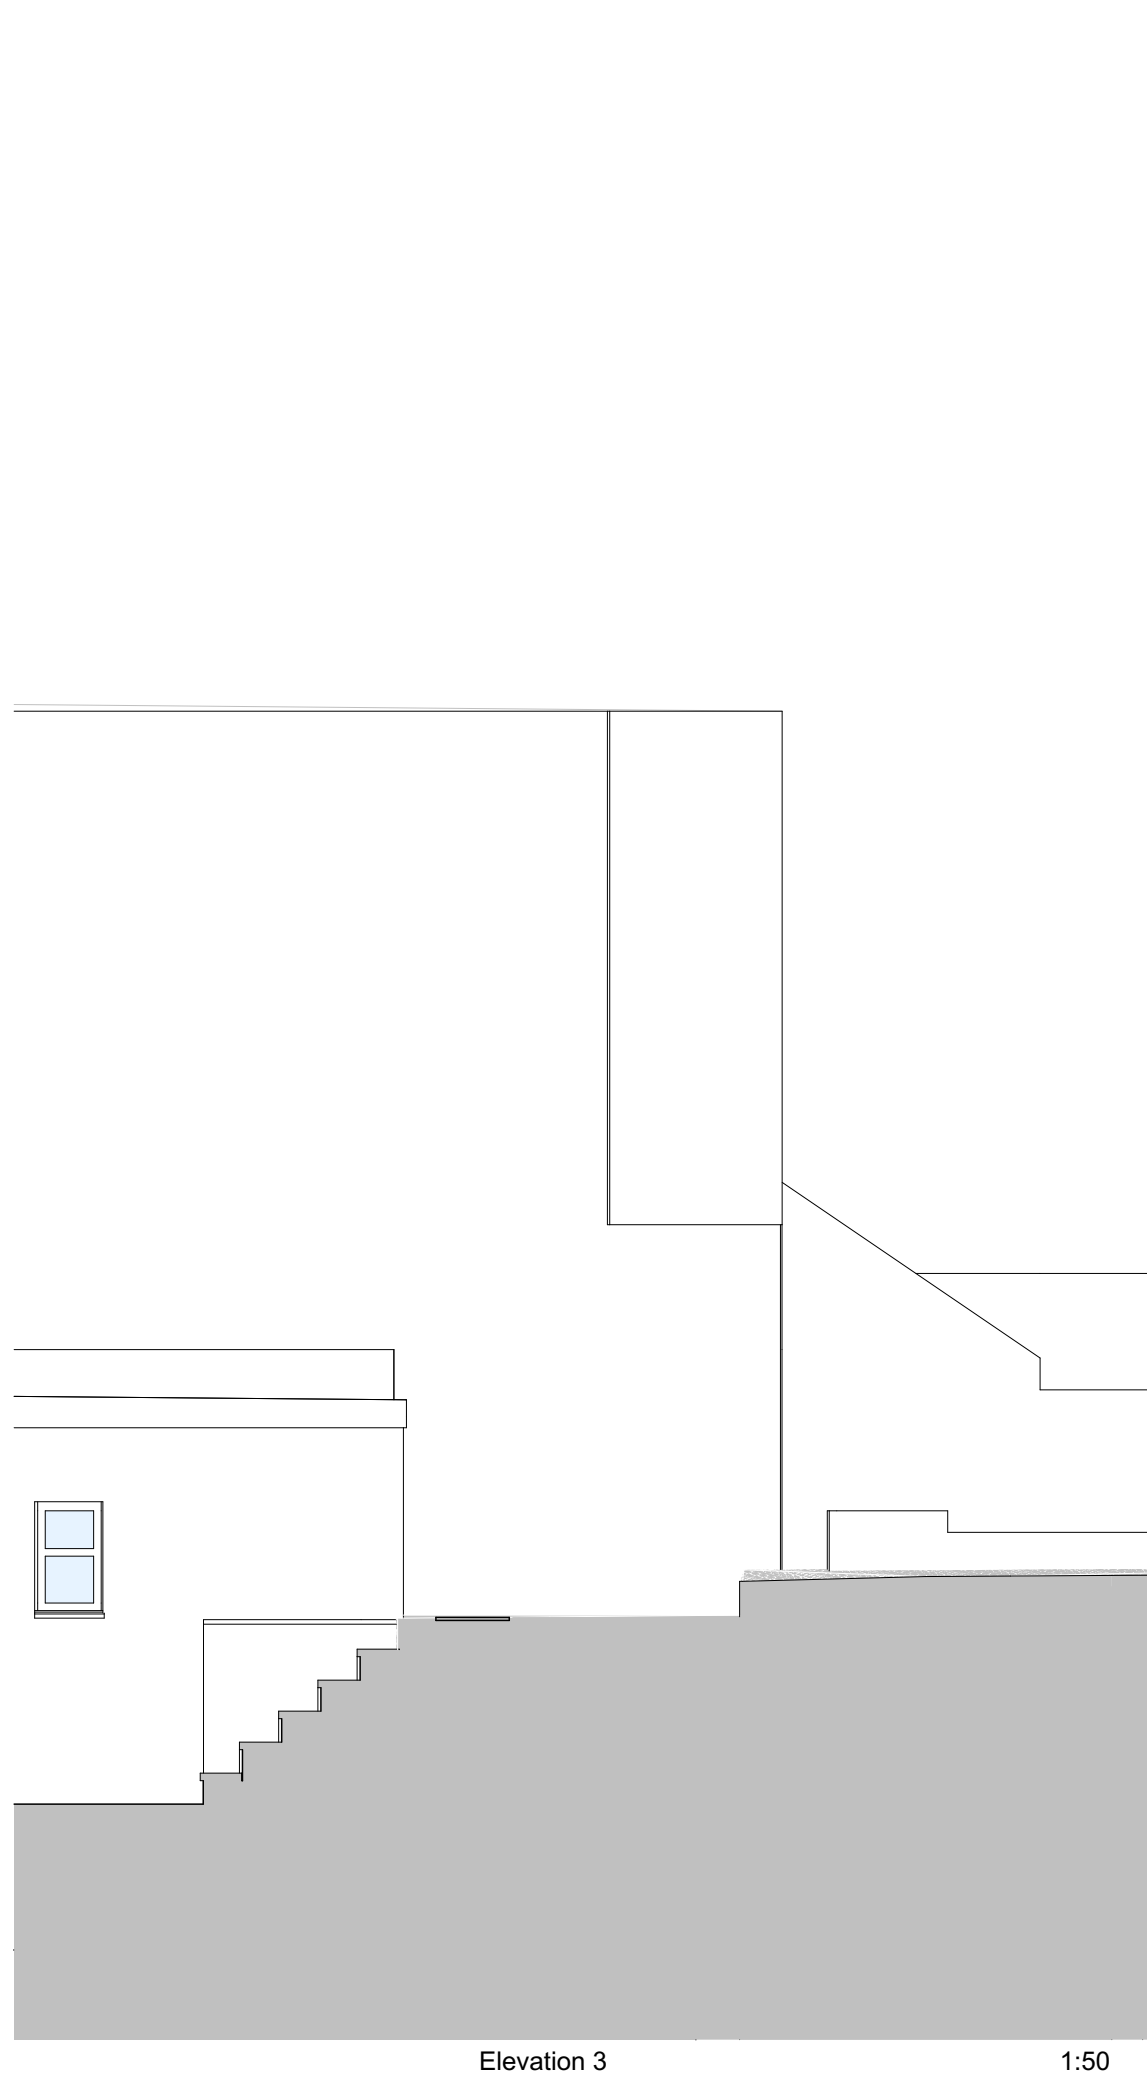


Elevation 3

1:50



Elevation 4

1:50

 

10b Branch Place
 London N1 5PH
 p: 0207 686 3445
 e: info@scenarioarchitecture.com
 w: www.scenarioarchitecture.com

Project Name:
124&124A St Pancras Way

Client:
Anya Thomas

Site Location:
**124&124A St Pancras Way
 London NW1 9NB UK**

Drawing not to be used other than the purpose for which it was prepared. It's supplied without liability for errors or omissions. All dimensions are to be checked on site. This drawing is to be read in conjunction with all other drawings. Notes on this drawing will apply to all other drawings where a similar position exists.


Scale @ A2 Project No.
1:50 146

Drawing Name
Proposed Elevations

Drawing Number Rev


PR-A2.02

| Rev | Date |
|-----|------|
| | |

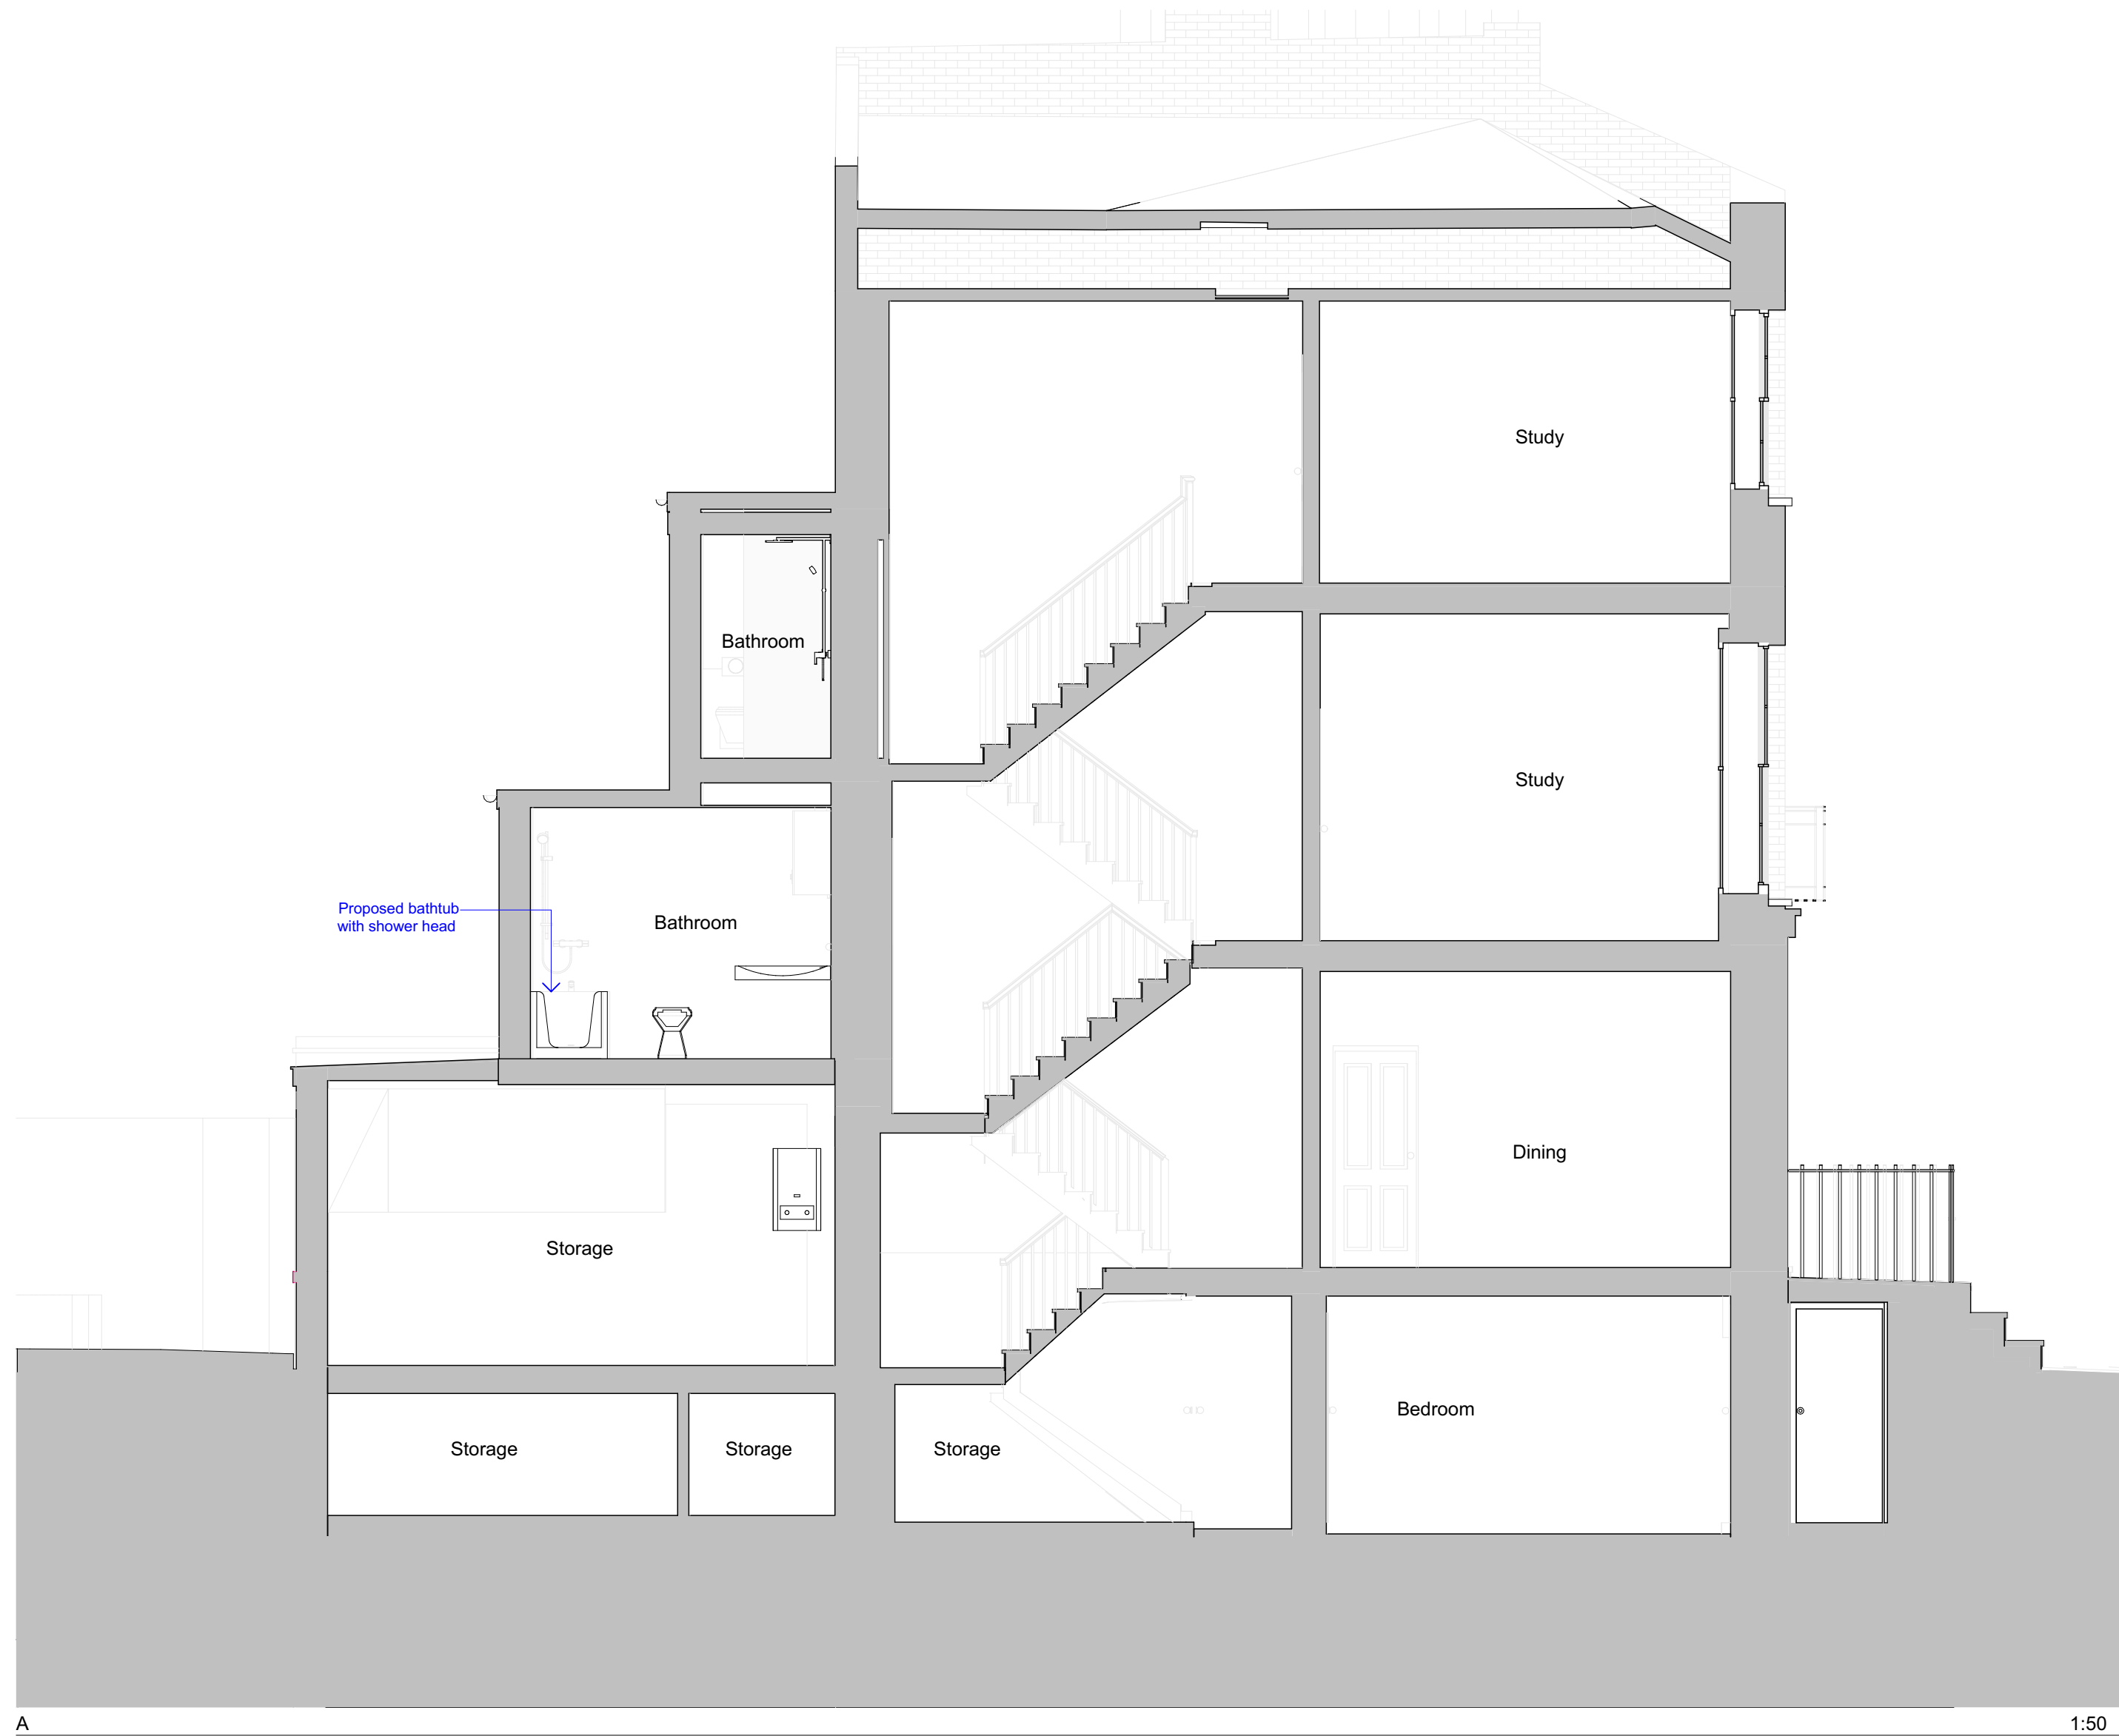

A

1:50

 

10b Branch Place
London N1 5PH
p: 0207 686 3445
e: info@scenarioarchitecture.com
w: www.scenarioarchitecture.com

Project Name:
124&124A St Pancras Way

Client:
Anya Thomas

Site Location:
**124&124A St Pancras Way
London NW1 9NB UK**

Drawing not to be used other than the purpose for which it was prepared. It's supplied without liability for errors or omissions. All dimensions are to be checked on site. This drawing is to be read in conjunction with all other drawings. Notes on this drawing will apply to all other drawings where a similar position exists.

Scale @ A2
1:50



Project No.
146

Drawing Name
Proposed Sections

Drawing Number
PR-A3.01


Rev

| Rev | Date |
|-----|------|
| | |

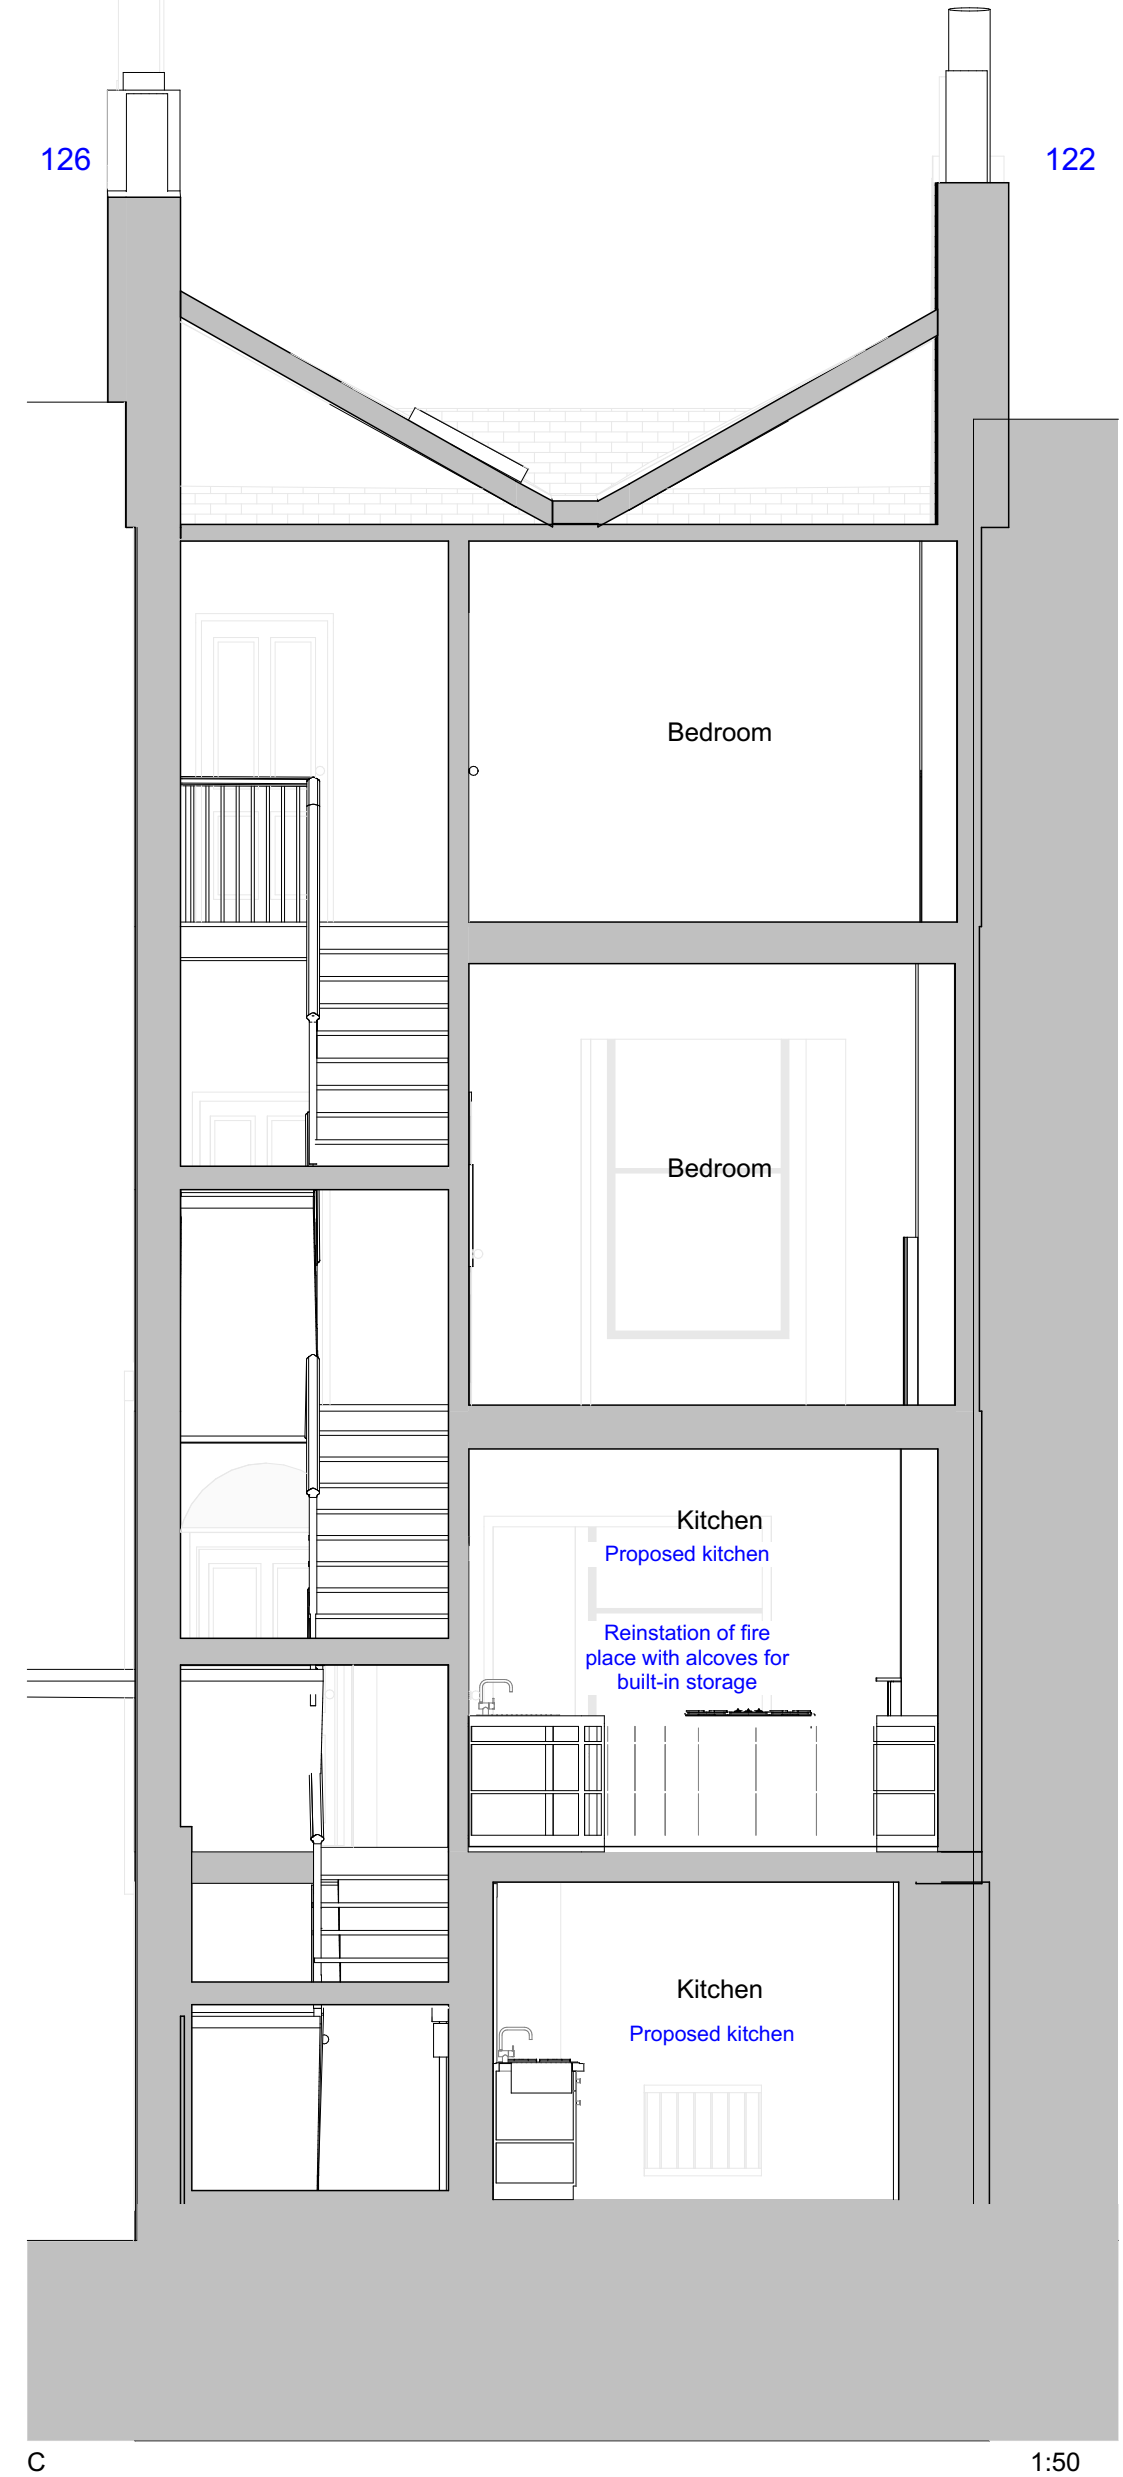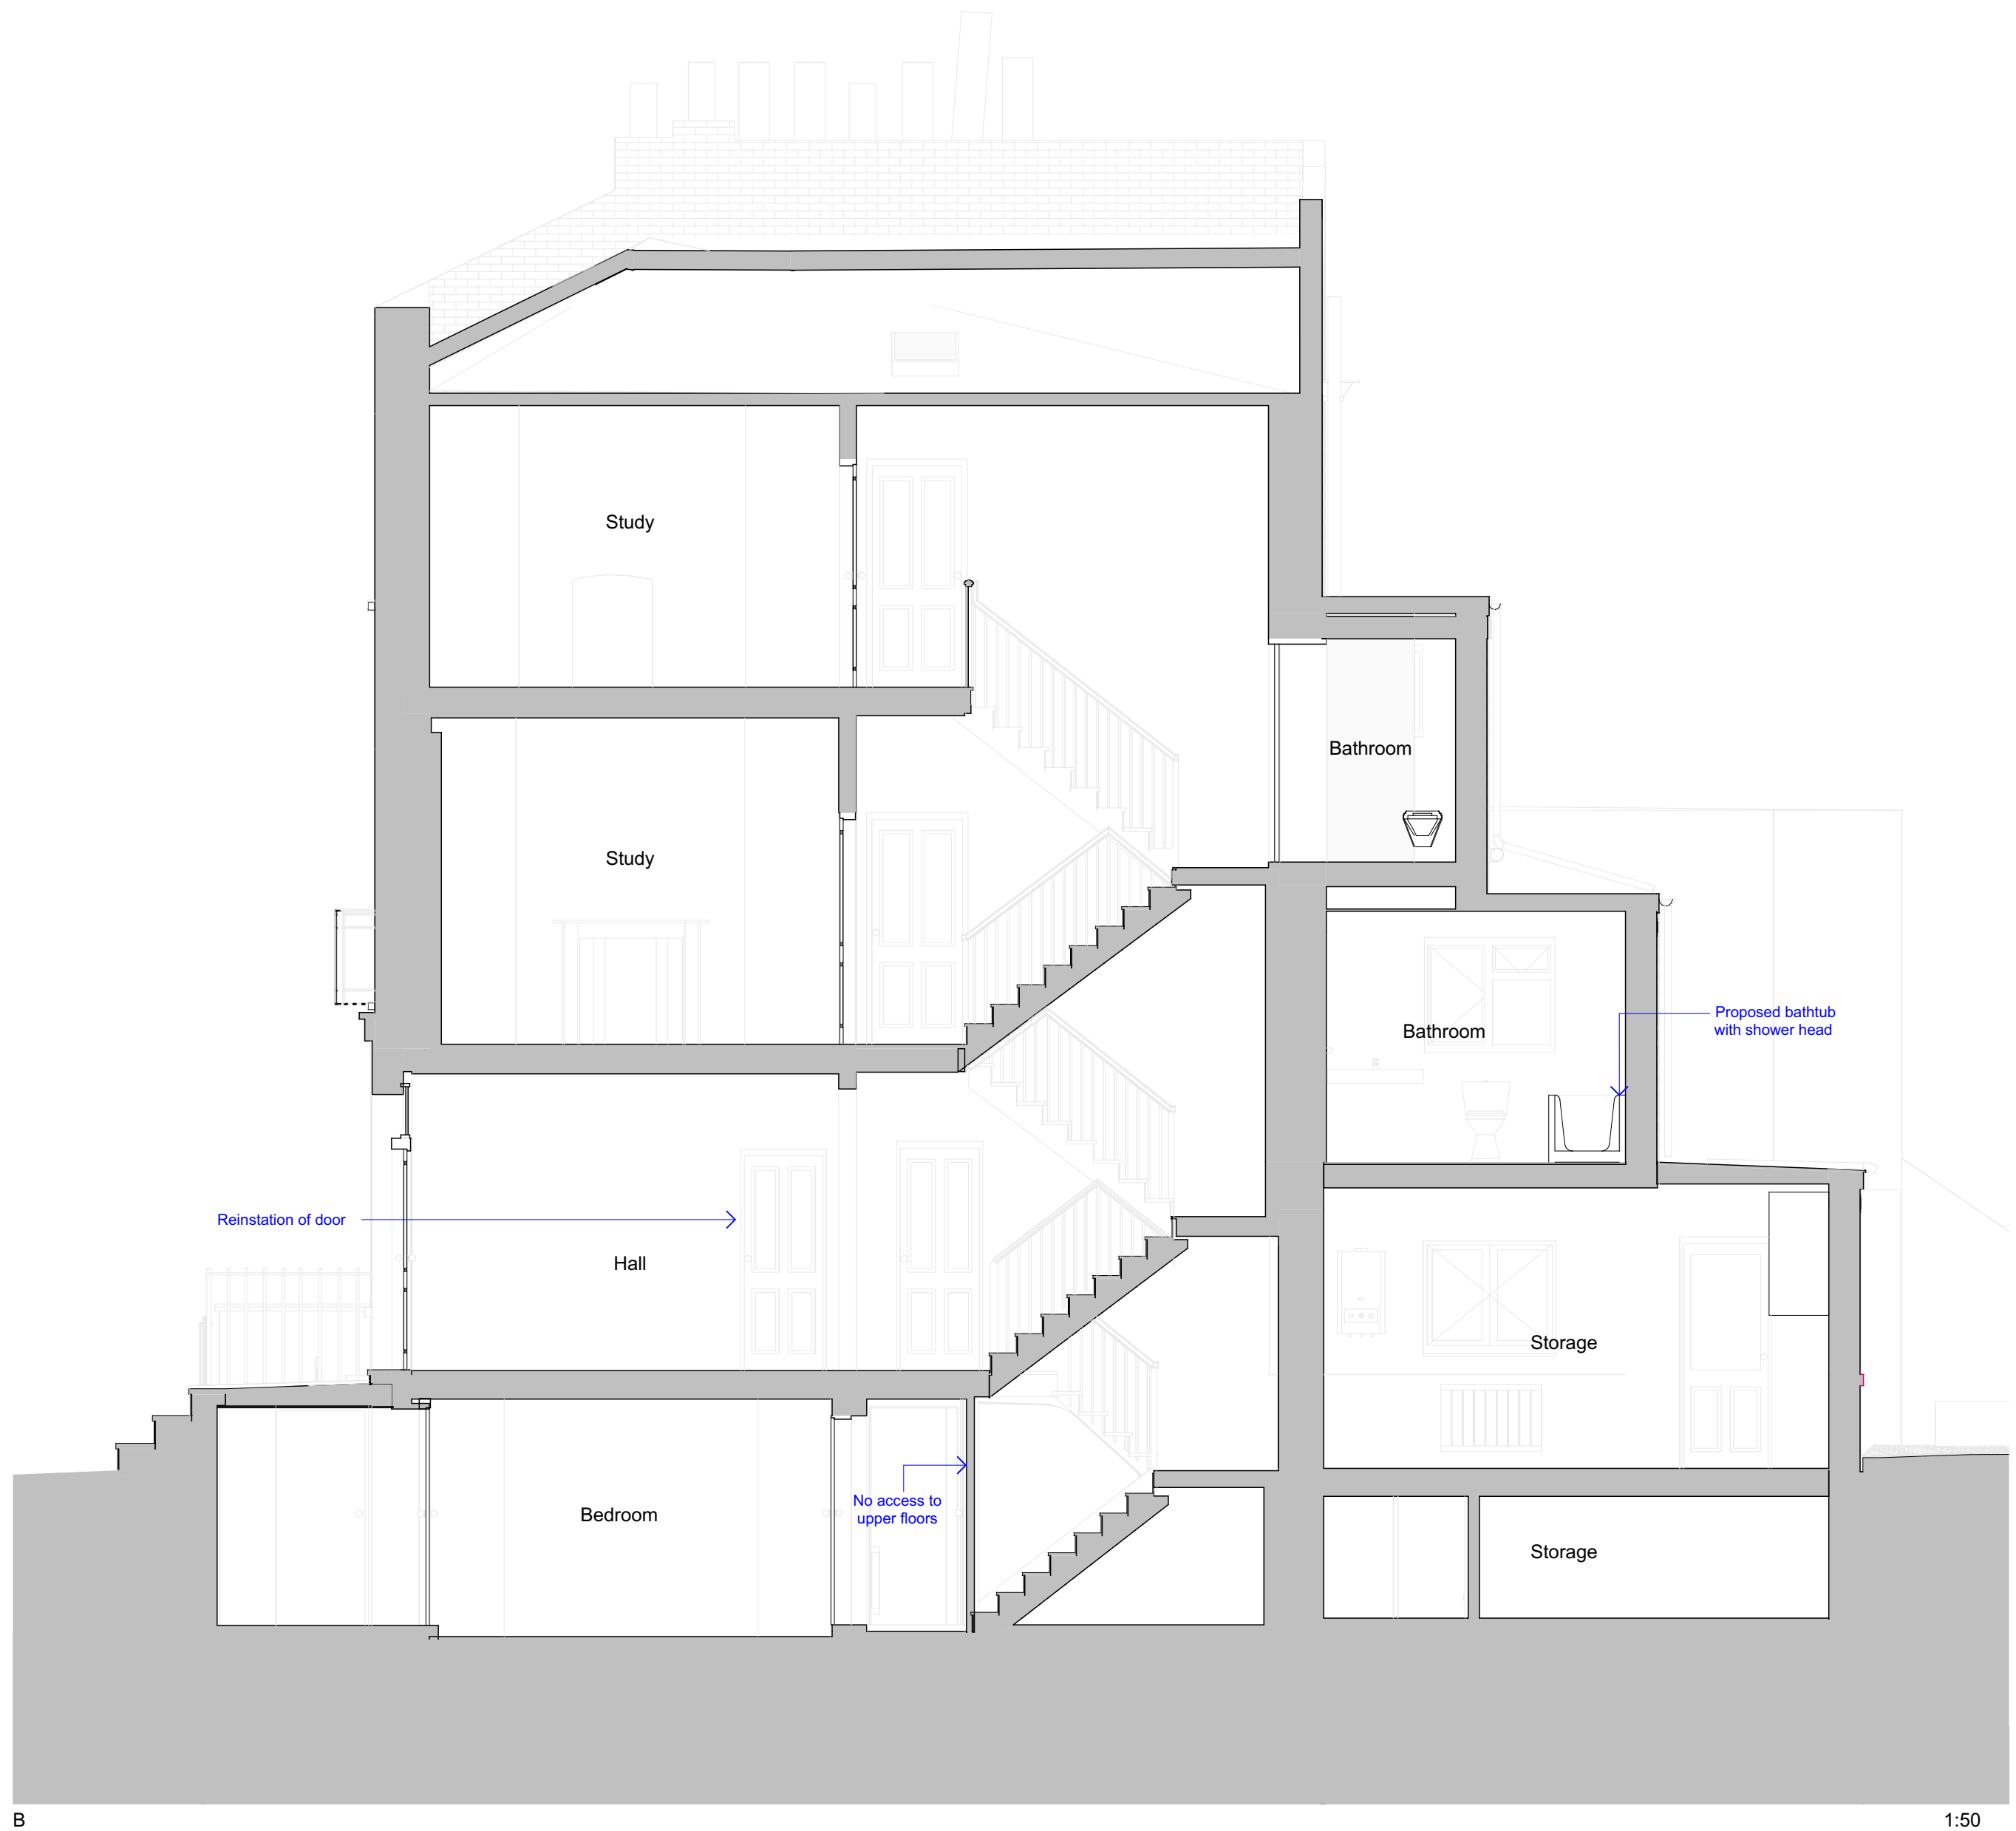

B 1:50

C 1:50

 

S/A
 10b Branch Place
 London N1 5PH
 p: 0207 686 3445
 e: info@scenarioarchitecture.com
 w: www.scenarioarchitecture.com

Project Name:
124&124A St Pancras Way

Client:
Anya Thomas

Site Location:
**124&124A St Pancras Way
 London NW1 9NB UK**

Drawing not to be used other than the purpose for which it was prepared. It's supplied without liability for errors or omissions. All dimensions are to be checked on site. This drawing is to be read in conjunction with all other drawings. Notes on this drawing will apply to all other drawings where a similar position exists.

Scale @ A2
1:50

Project No.
146

Drawing Name
Proposed Sections

Drawing Number
PR-A3.02

© Scenario Architecture 2024. All rights reserved. This drawing is for information only and is not to be used for construction purposes without the written consent of Scenario Architecture.