


© Copyright Rock Townsend Architects LLP

All dimensions to be checked on site prior to commencement of work  
Rock Townsend Architects LLP to be notified of any omissions or errors


THIS DRAWING IS NOT TO BE SCALED.

SETTING OUT - NOTE FOR CONTRACTOR

It is the responsibility of the contractor to check all setting out information (levels, dimensions, co-ordinates, etc.) indicated on this drawing for the whole of the works prior to commencement of the works and record the results on a copy of this drawing. Rock Townsend Architects LLP shall be notified of any discrepancies and no work shall be commenced until further instructions are received in writing.

 

— Extent of Ownership  
— Site Boundary

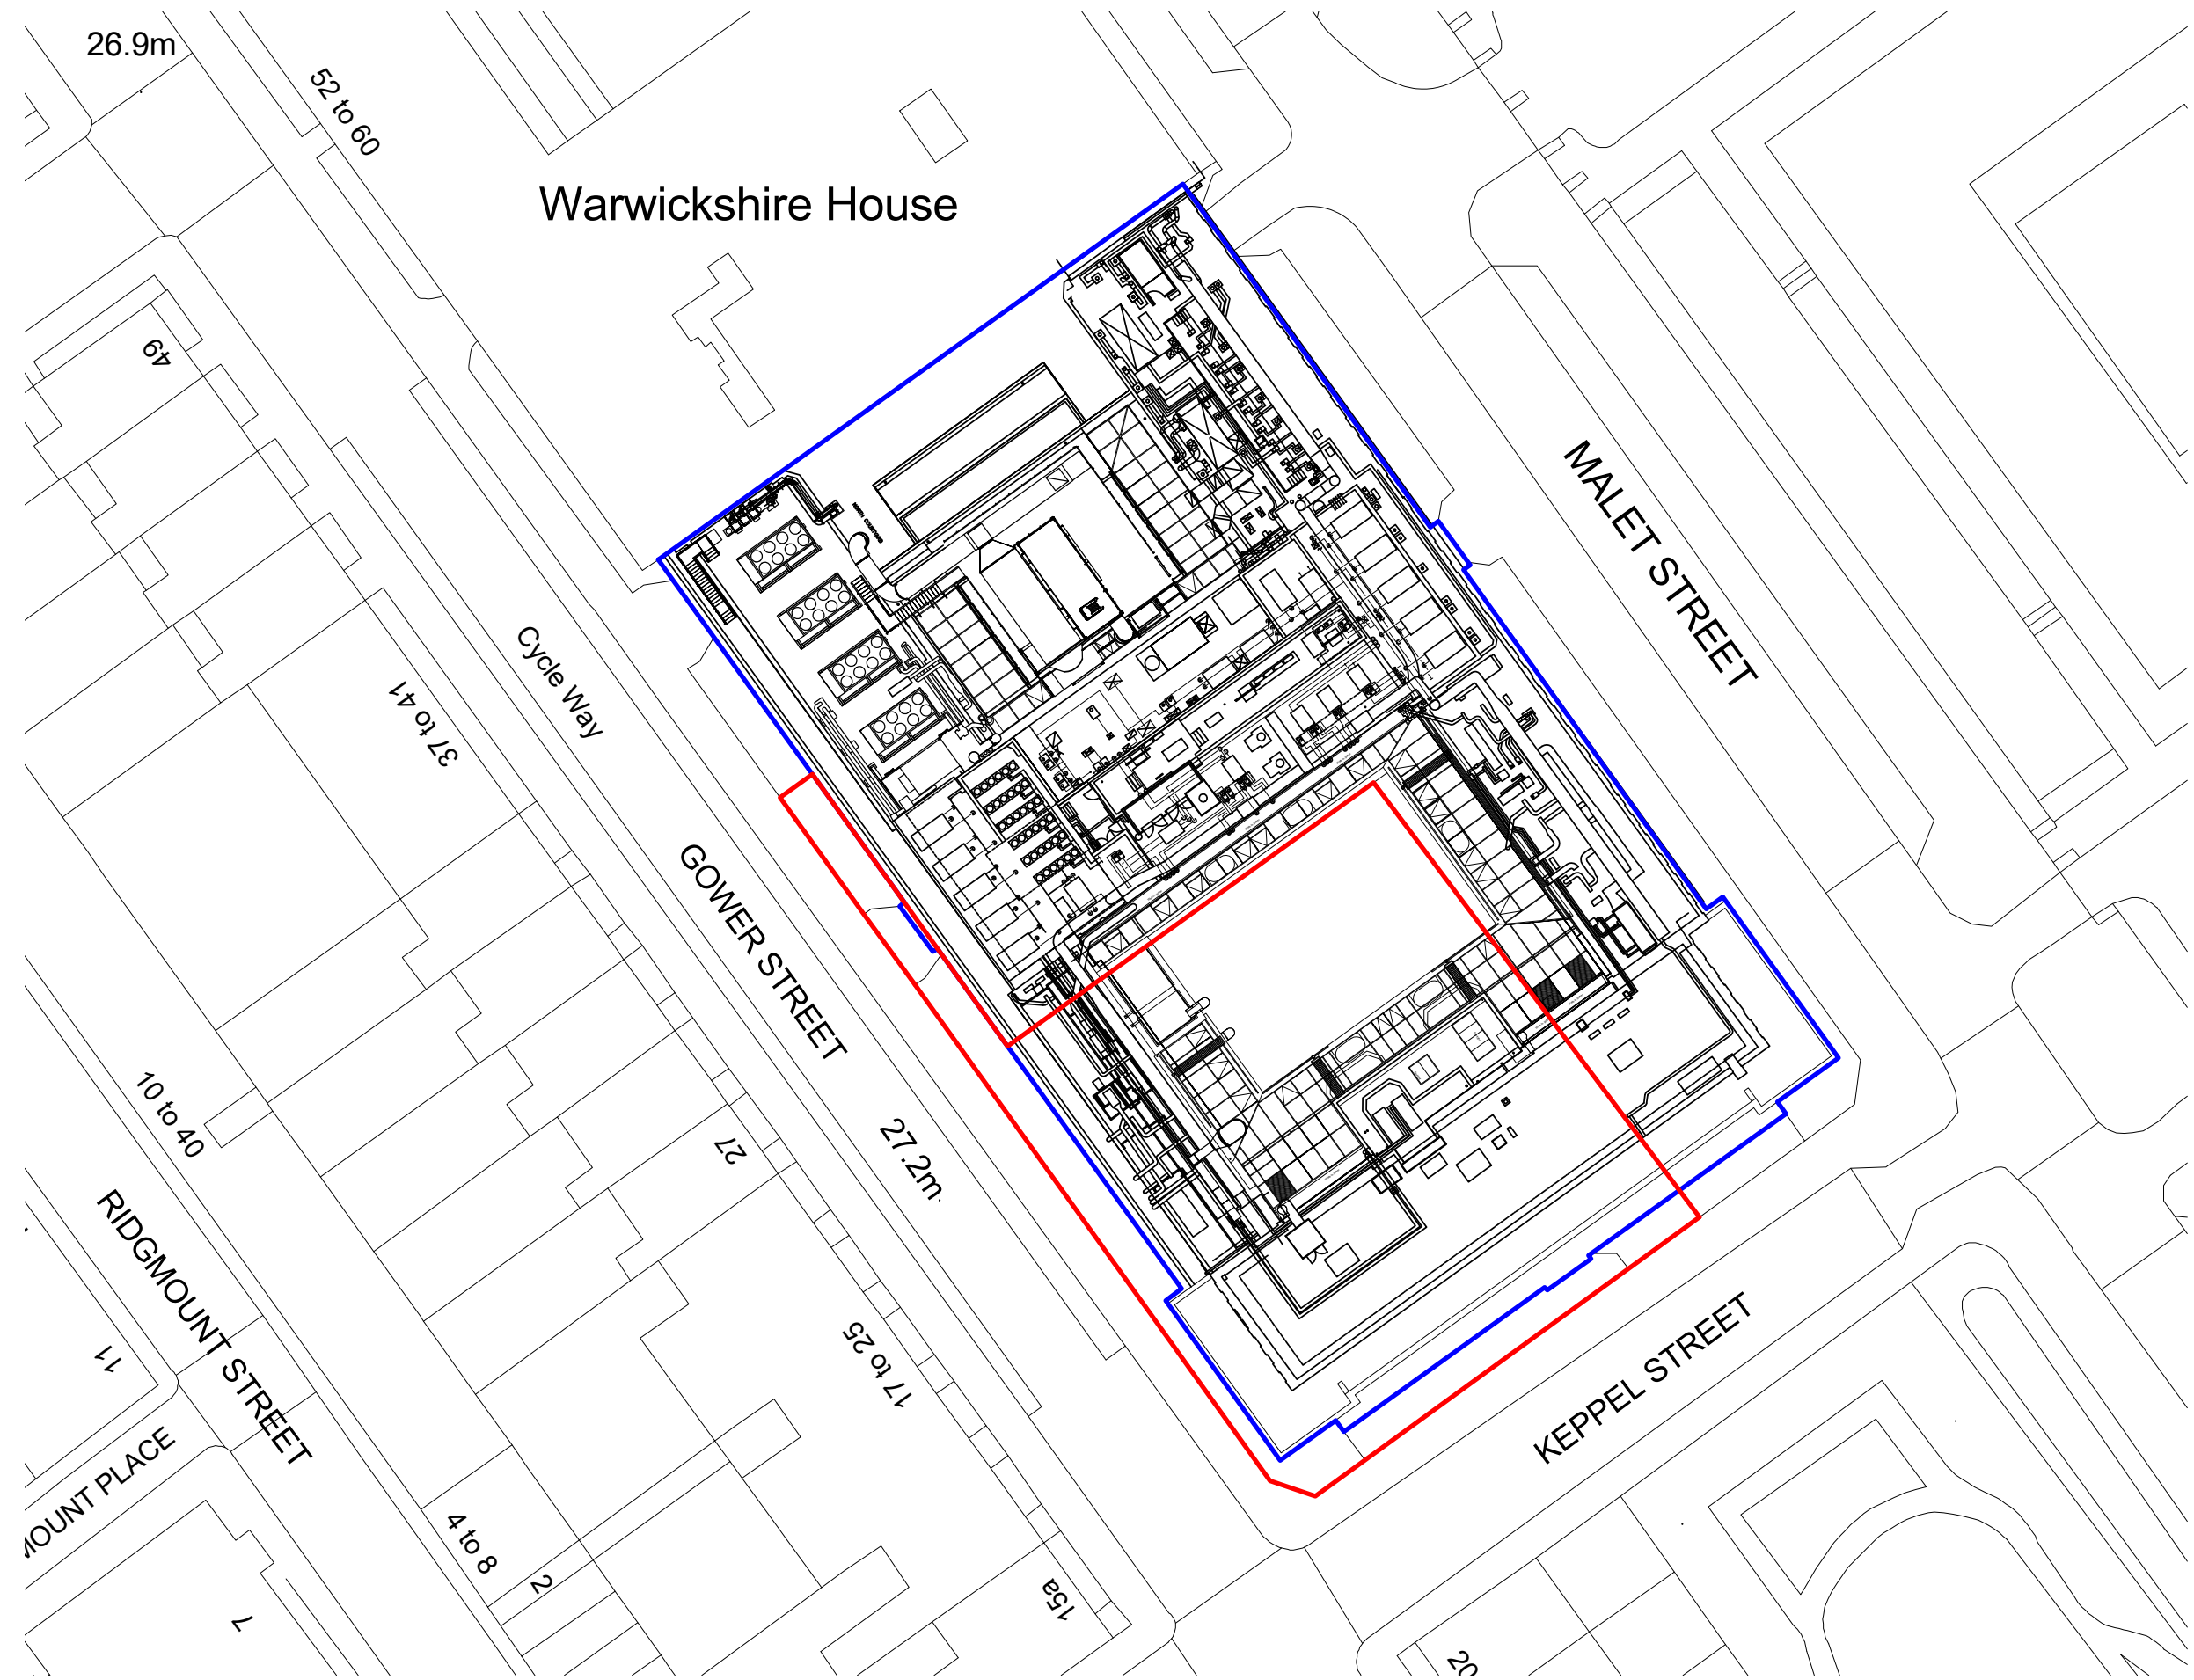

ST3-F STAGE 3 ISSUE	10/03/23 OR
PR1 PRE APP	13/01/23 OR
REVISION	DATE/DRAWN

The Old School, Eton Street, London, SE1 8BE rocktownsend.co.uk	PROJECT	LSHTM Social Space KS3D	Rock Townsend
	DWG TITLE	Keppel Street, WC1E 7HT Block Roof Plan	
DATE	JAN 23	DRAWN	OR
SCALE	1 : 500	@ A3	CHECK
STATUS	STAGE 3		
RT JOB NO.	RT22042	REVISION	ST3
DRAWING NO.	LSS-RTA-XX-XX-DR-A-00102		

1 Block Plan  
1 : 500