

- General Notes:
- Do not scale off this drawing.
  - Use figured dimensions only.
  - All dimensions to be verified prior to the commencement of any work or the production of any shop drawing.
  - All omissions and discrepancies to be reported to the Architect immediately.
  - This drawing is to be read in conjunction with all related Architect's and Engineer's drawings and any other relevant information.

**EXISTING BUILDING DISCLAIMER:**  
This is a project with an existing building, hence all Designs are based on available surveys. All proposals to be reviewed on site prior to construction to ensure suitability of design in relation to existing conditions.


**Strip Out / Demolition Notes:**  
- All building and context information based on survey information provided on 14th June 2022  
- Superstructure is represented illustratively only and subject to further survey information.  
- Structural Engineer to review and confirm all demolition  
- Refer to MEP information for services strip out  
- MEP Engineer to confirm BWIC to services through existing structure.  
- To be read in conjunction with Asbestos Survey Information

- KEY:**
- Site Boundary
  - Demolition of Existing Building
  - Demolition of Existing Superstructure TBC by Structural Engineer
  - Existing Superstructure (subject to further survey information)
  - Existing Superstructure (subject to further survey information)



ACTON STREET

GRAYS INN RD

A5200

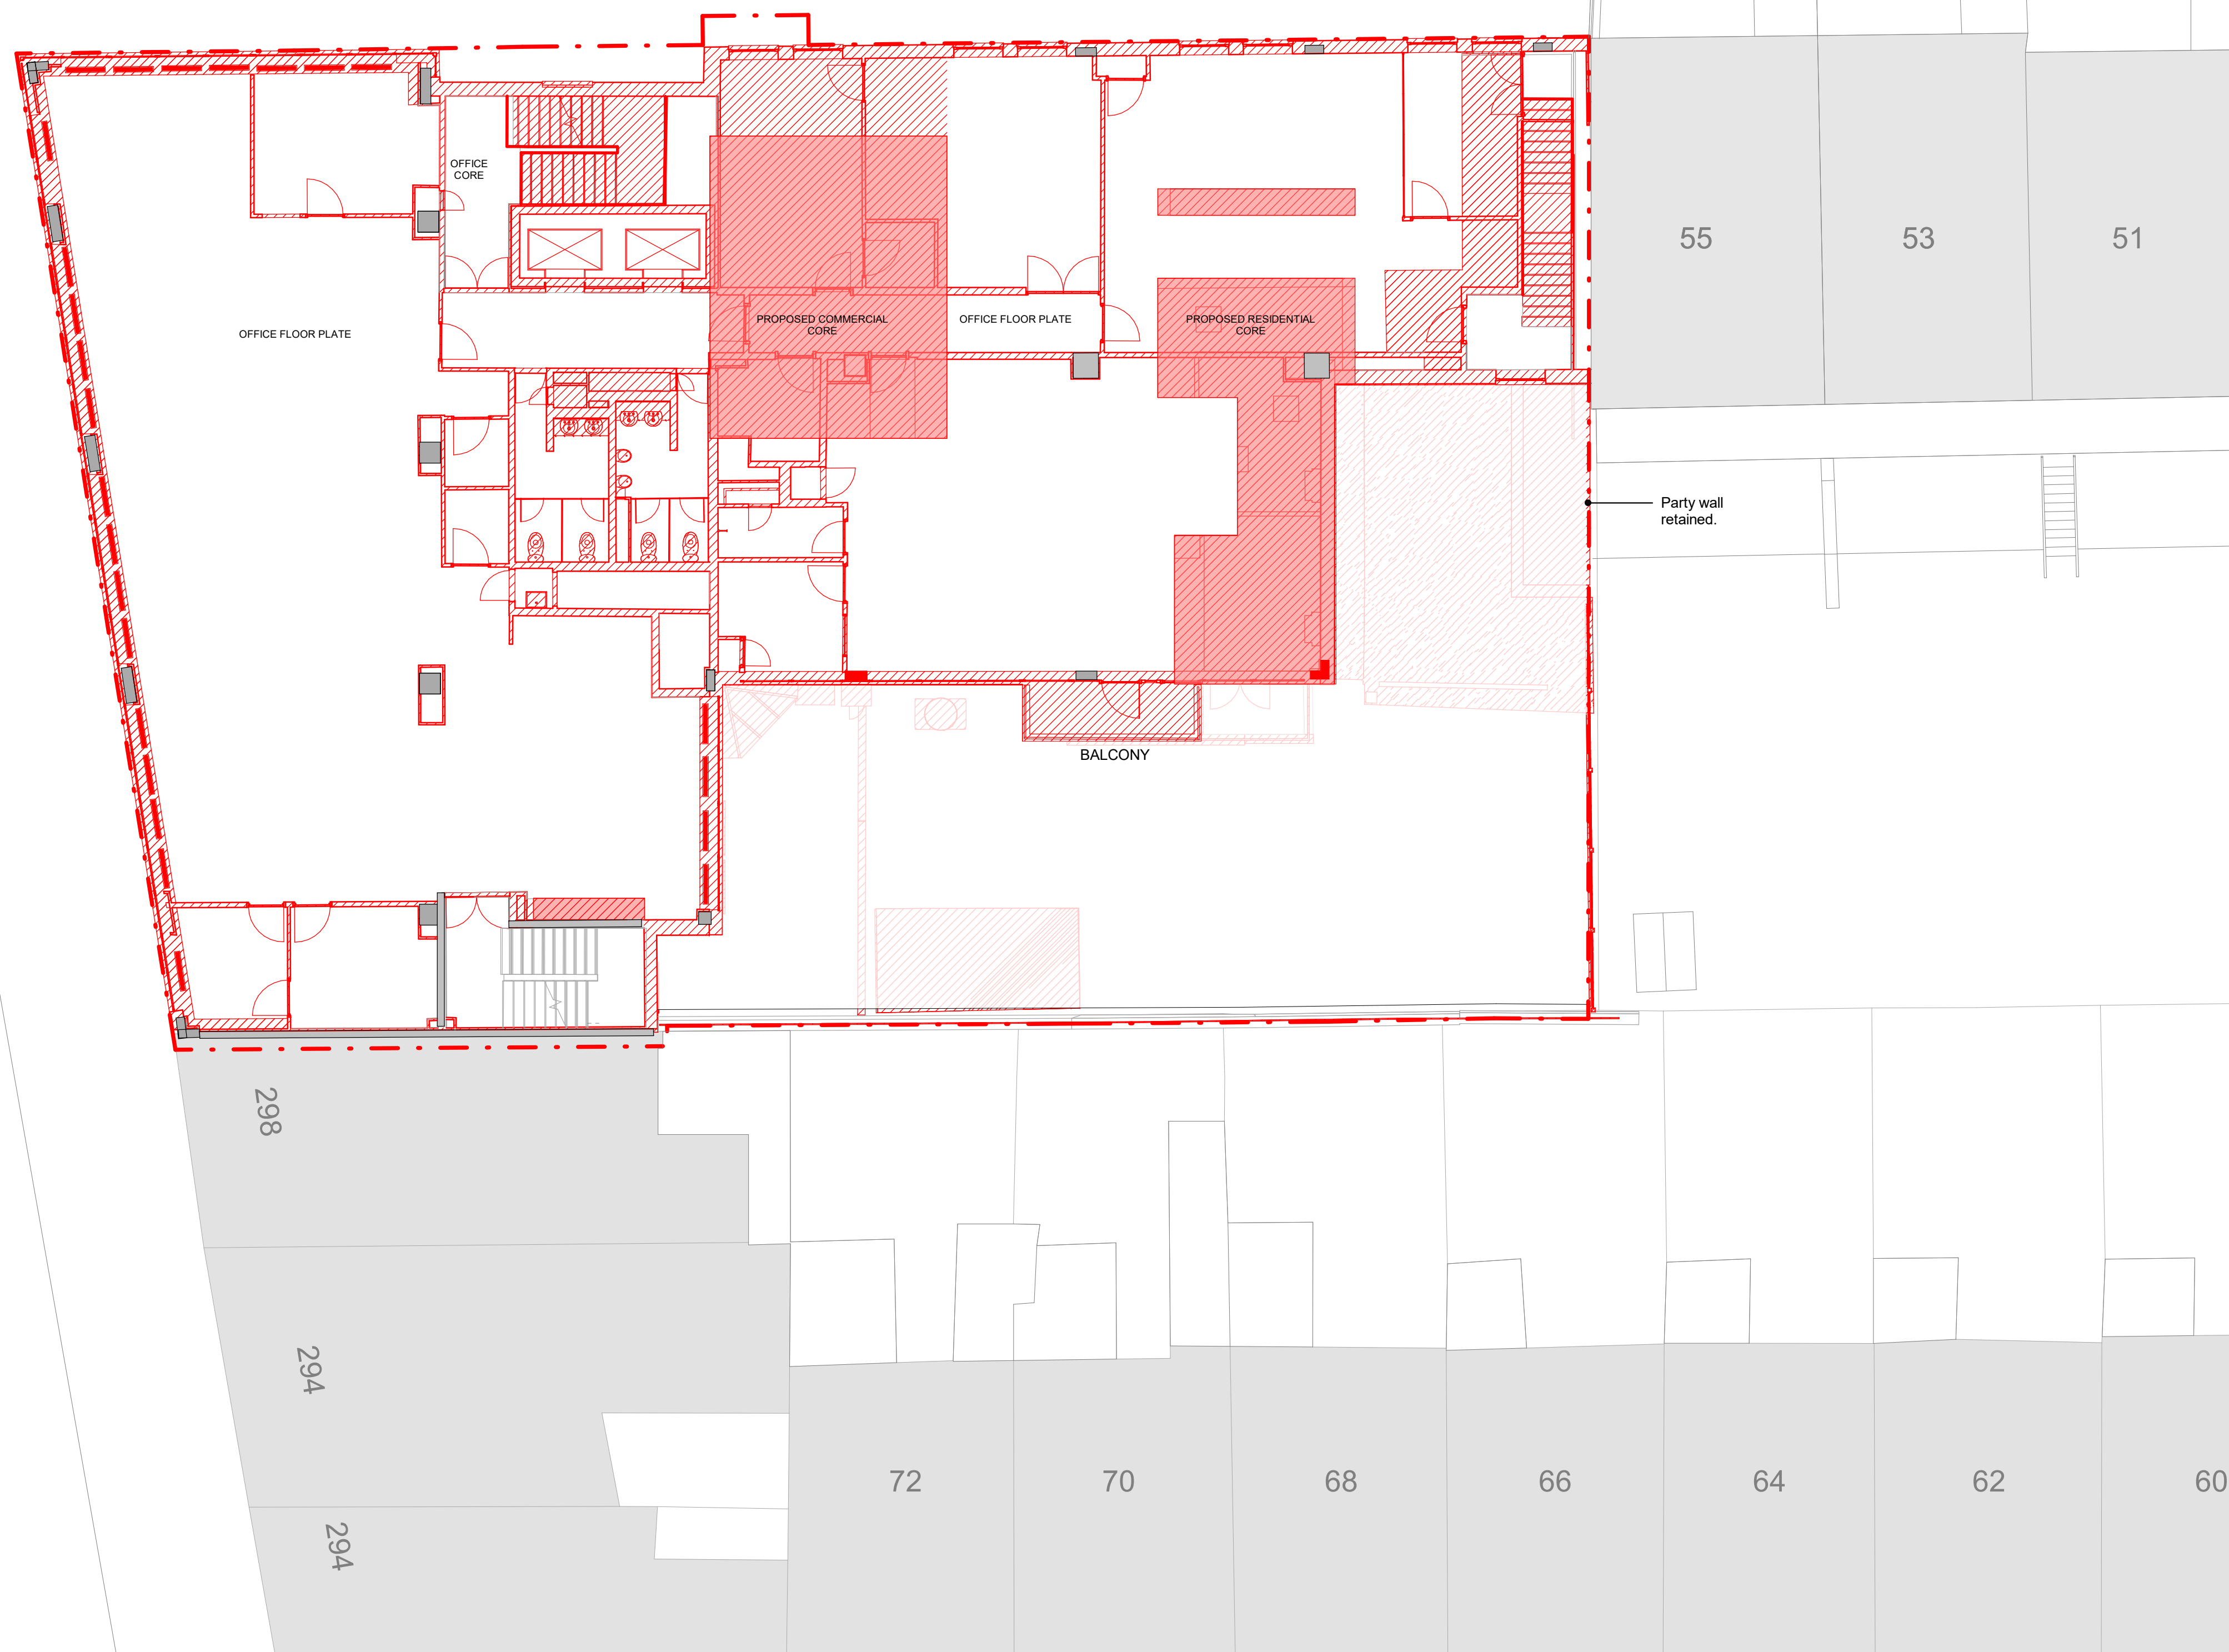

| PL01     | 26.05.23 | EG | JPB  | Planning Submission |
|----------|----------|----|------|---------------------|
| revision | date     | by | appr | description         |
|          |          |    |      |                     |

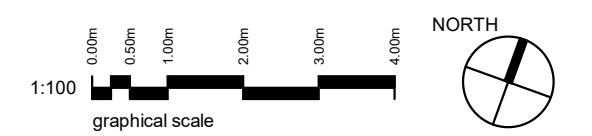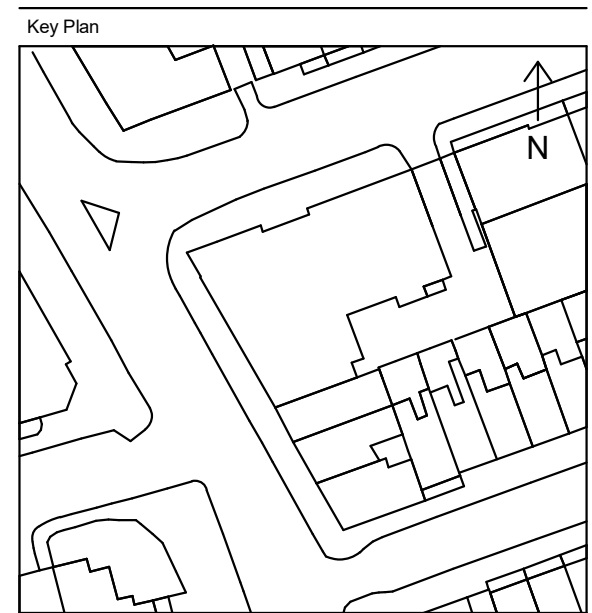

Client  
**Platignum Properties Ltd.**

Project Name  
**300 Gray's Inn Road**

Project Address  
**300 Gray's Inn Rd, London WC1X 8DX**

Design Stage  
**Planning**

Drawing Title  
**Strip Out 2nd Floor Plan**

| Scale   | Sheet Size | Date     |
|---------|------------|----------|
| 1 : 200 | A1         | 26/05/23 |
| 1 : 100 | A3         |          |

| Drawn | Checked | Approved |
|-------|---------|----------|
| EG    | JPB     | SG       |

Revision Suitability Code

**PL01**

Drawing No.  
**GIR - HAP - ZZZ - 02 - DR - A - PL-2102**