
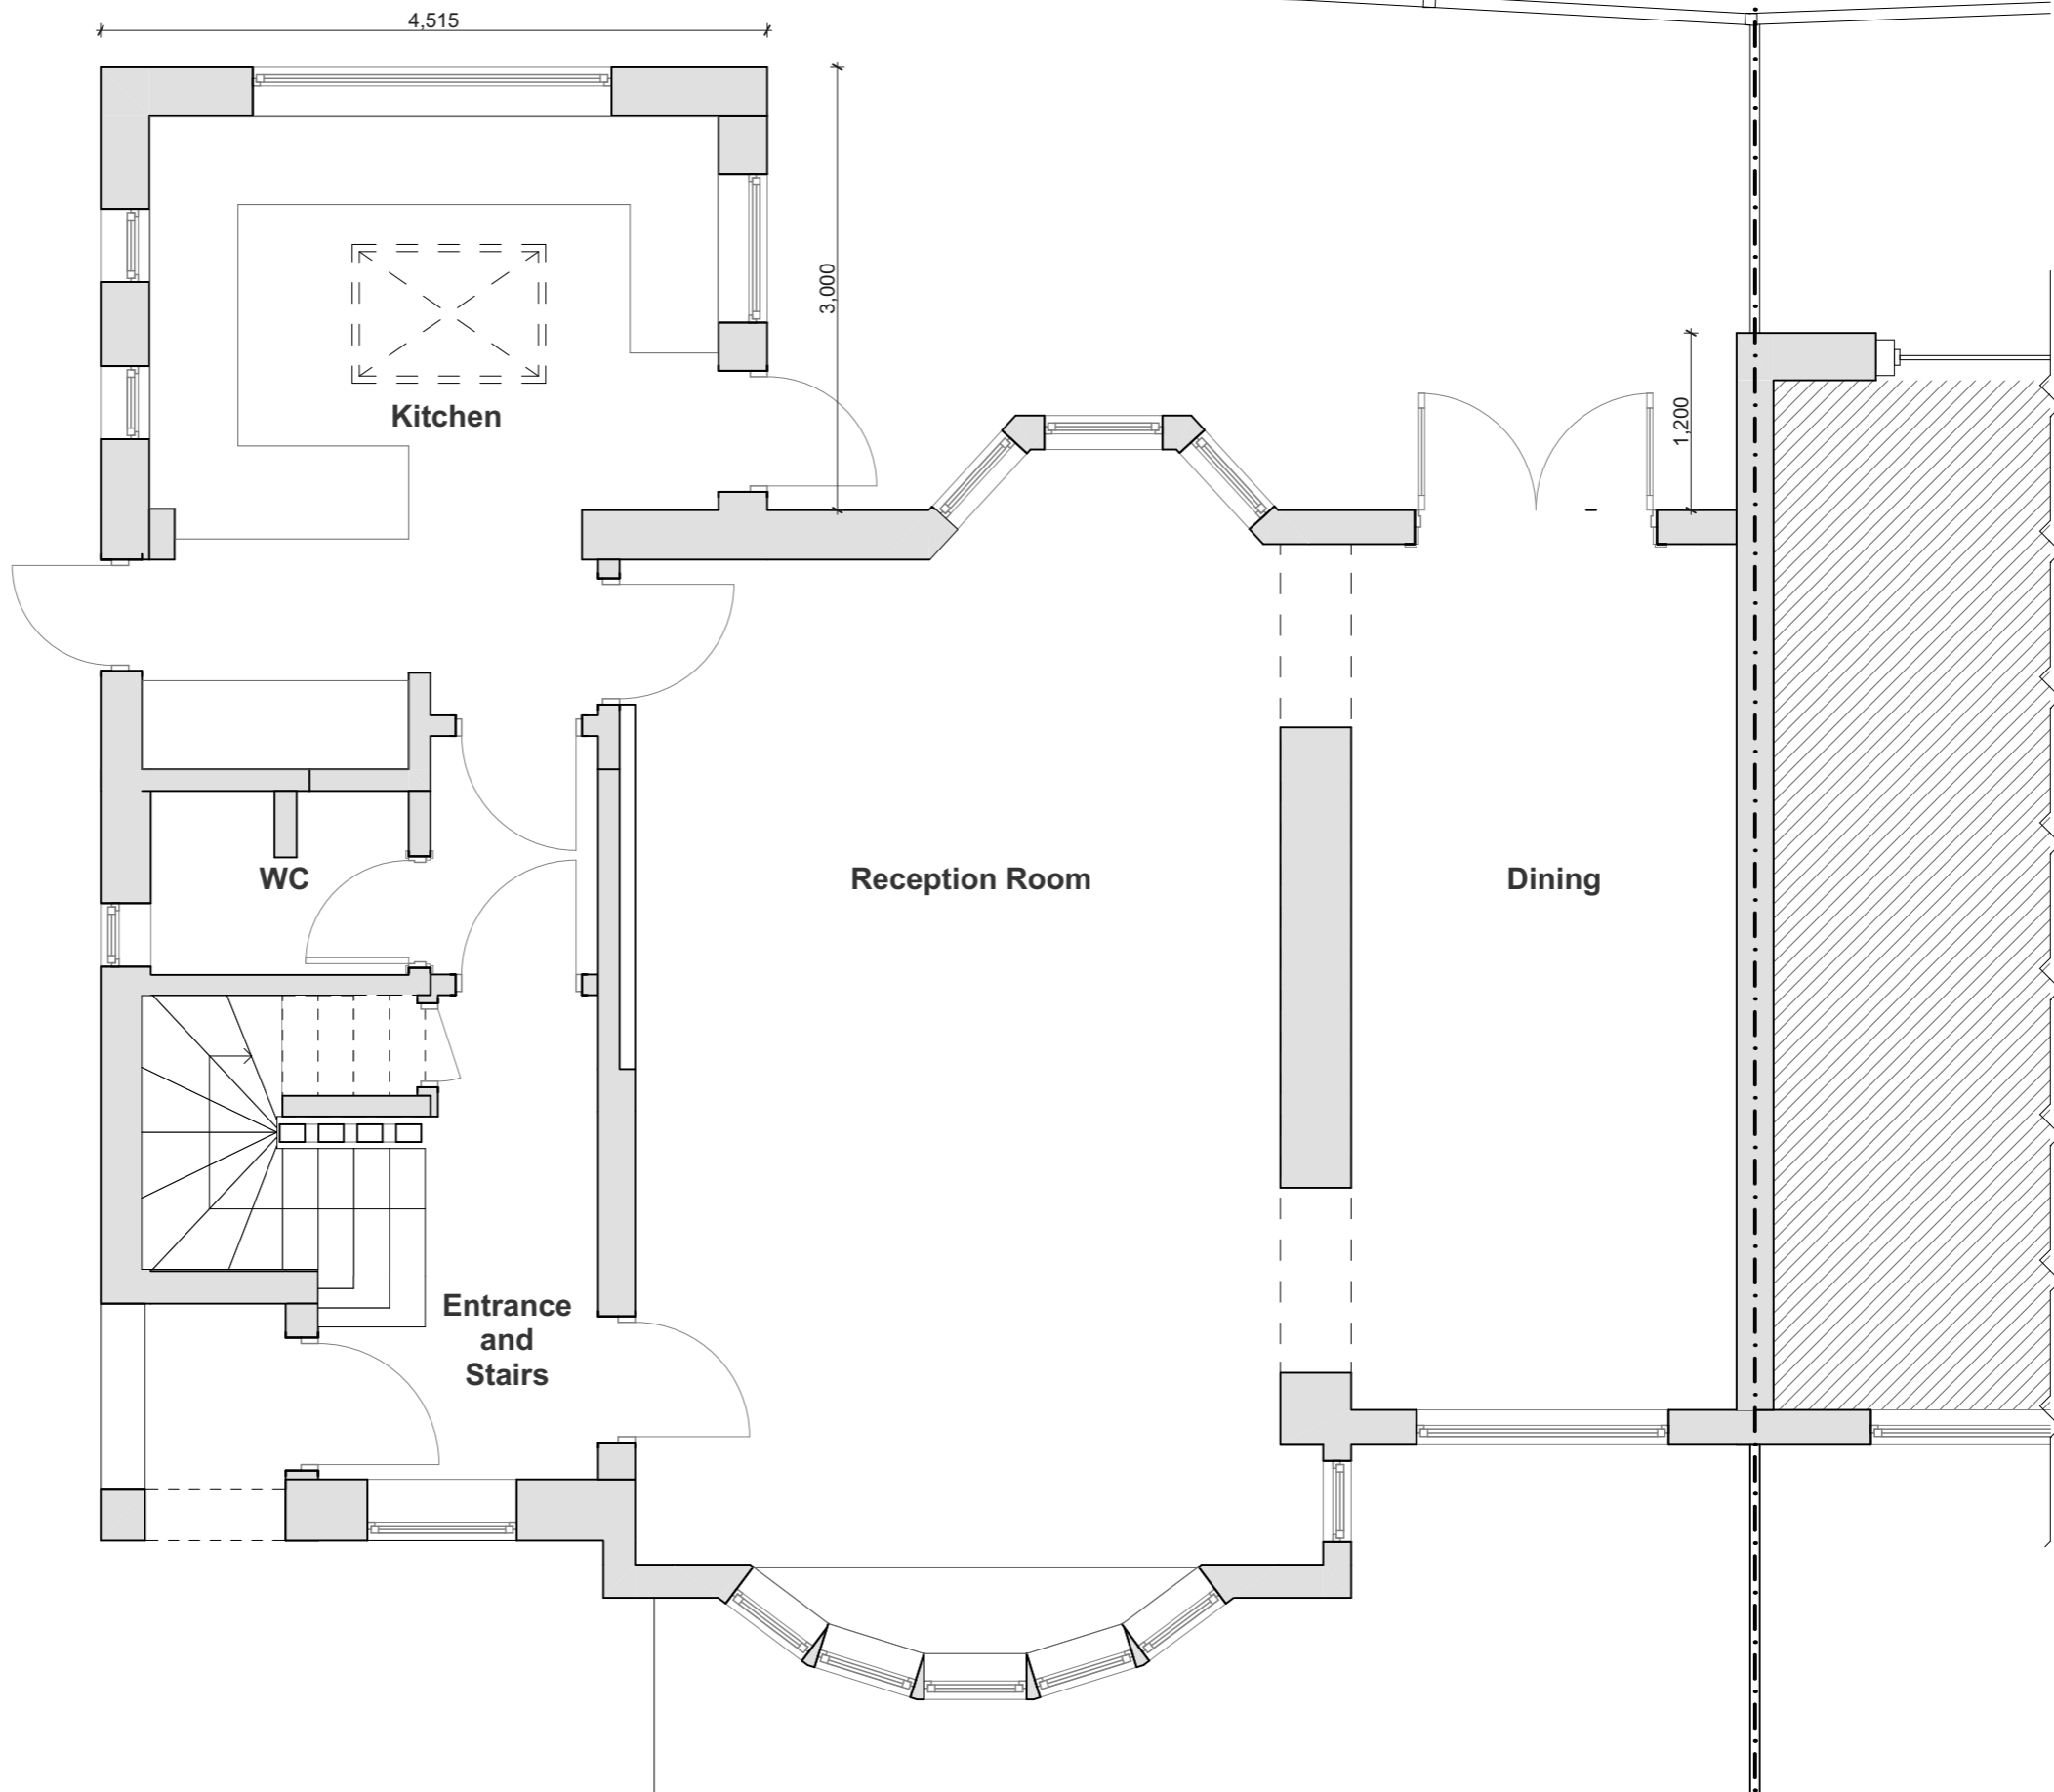


18 Roslyn Hill

16 Roslyn Hill

14 Roslyn Hill

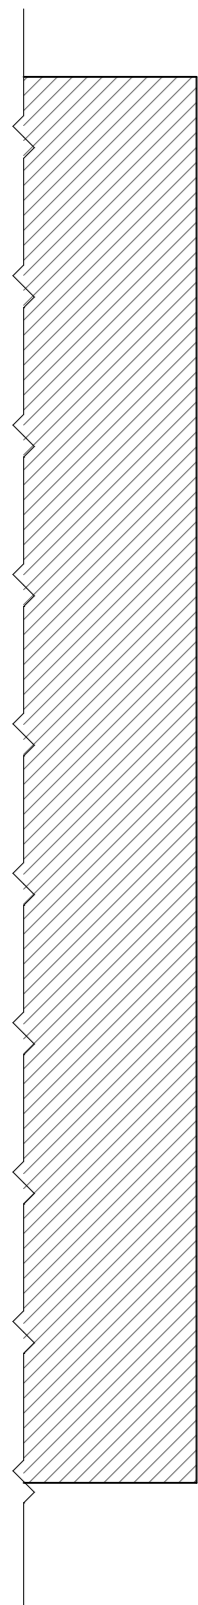

Figured dimensions only are to be taken from this drawing - for construction purpose. All dimensions are to be checked on site before any work is put in hand. **DO NOT SCALE FROM THIS DRAWING** - for construction purpose. If in doubt, ask.

Copyright © 4H Architecture Limited 2023. Registered in England & Wales. Registered No. 12112149. 4H is the trading name of 4H Architecture Limited



Revision	PL01	Planning	27.05.2023.

project
127_16 Roslyn Hill
client
Private Client

site address
16 Roslyn Hill,
London,
NW3 1PD

date
19.05.2023.
scale
1:50 @A3

designed / drawn by
4H Architecture
07515 772458
info@4harchitecture.co.uk

drawing title
Ground Floor Plan - Existing
project number_drawing number_revision
127_010_PL01