
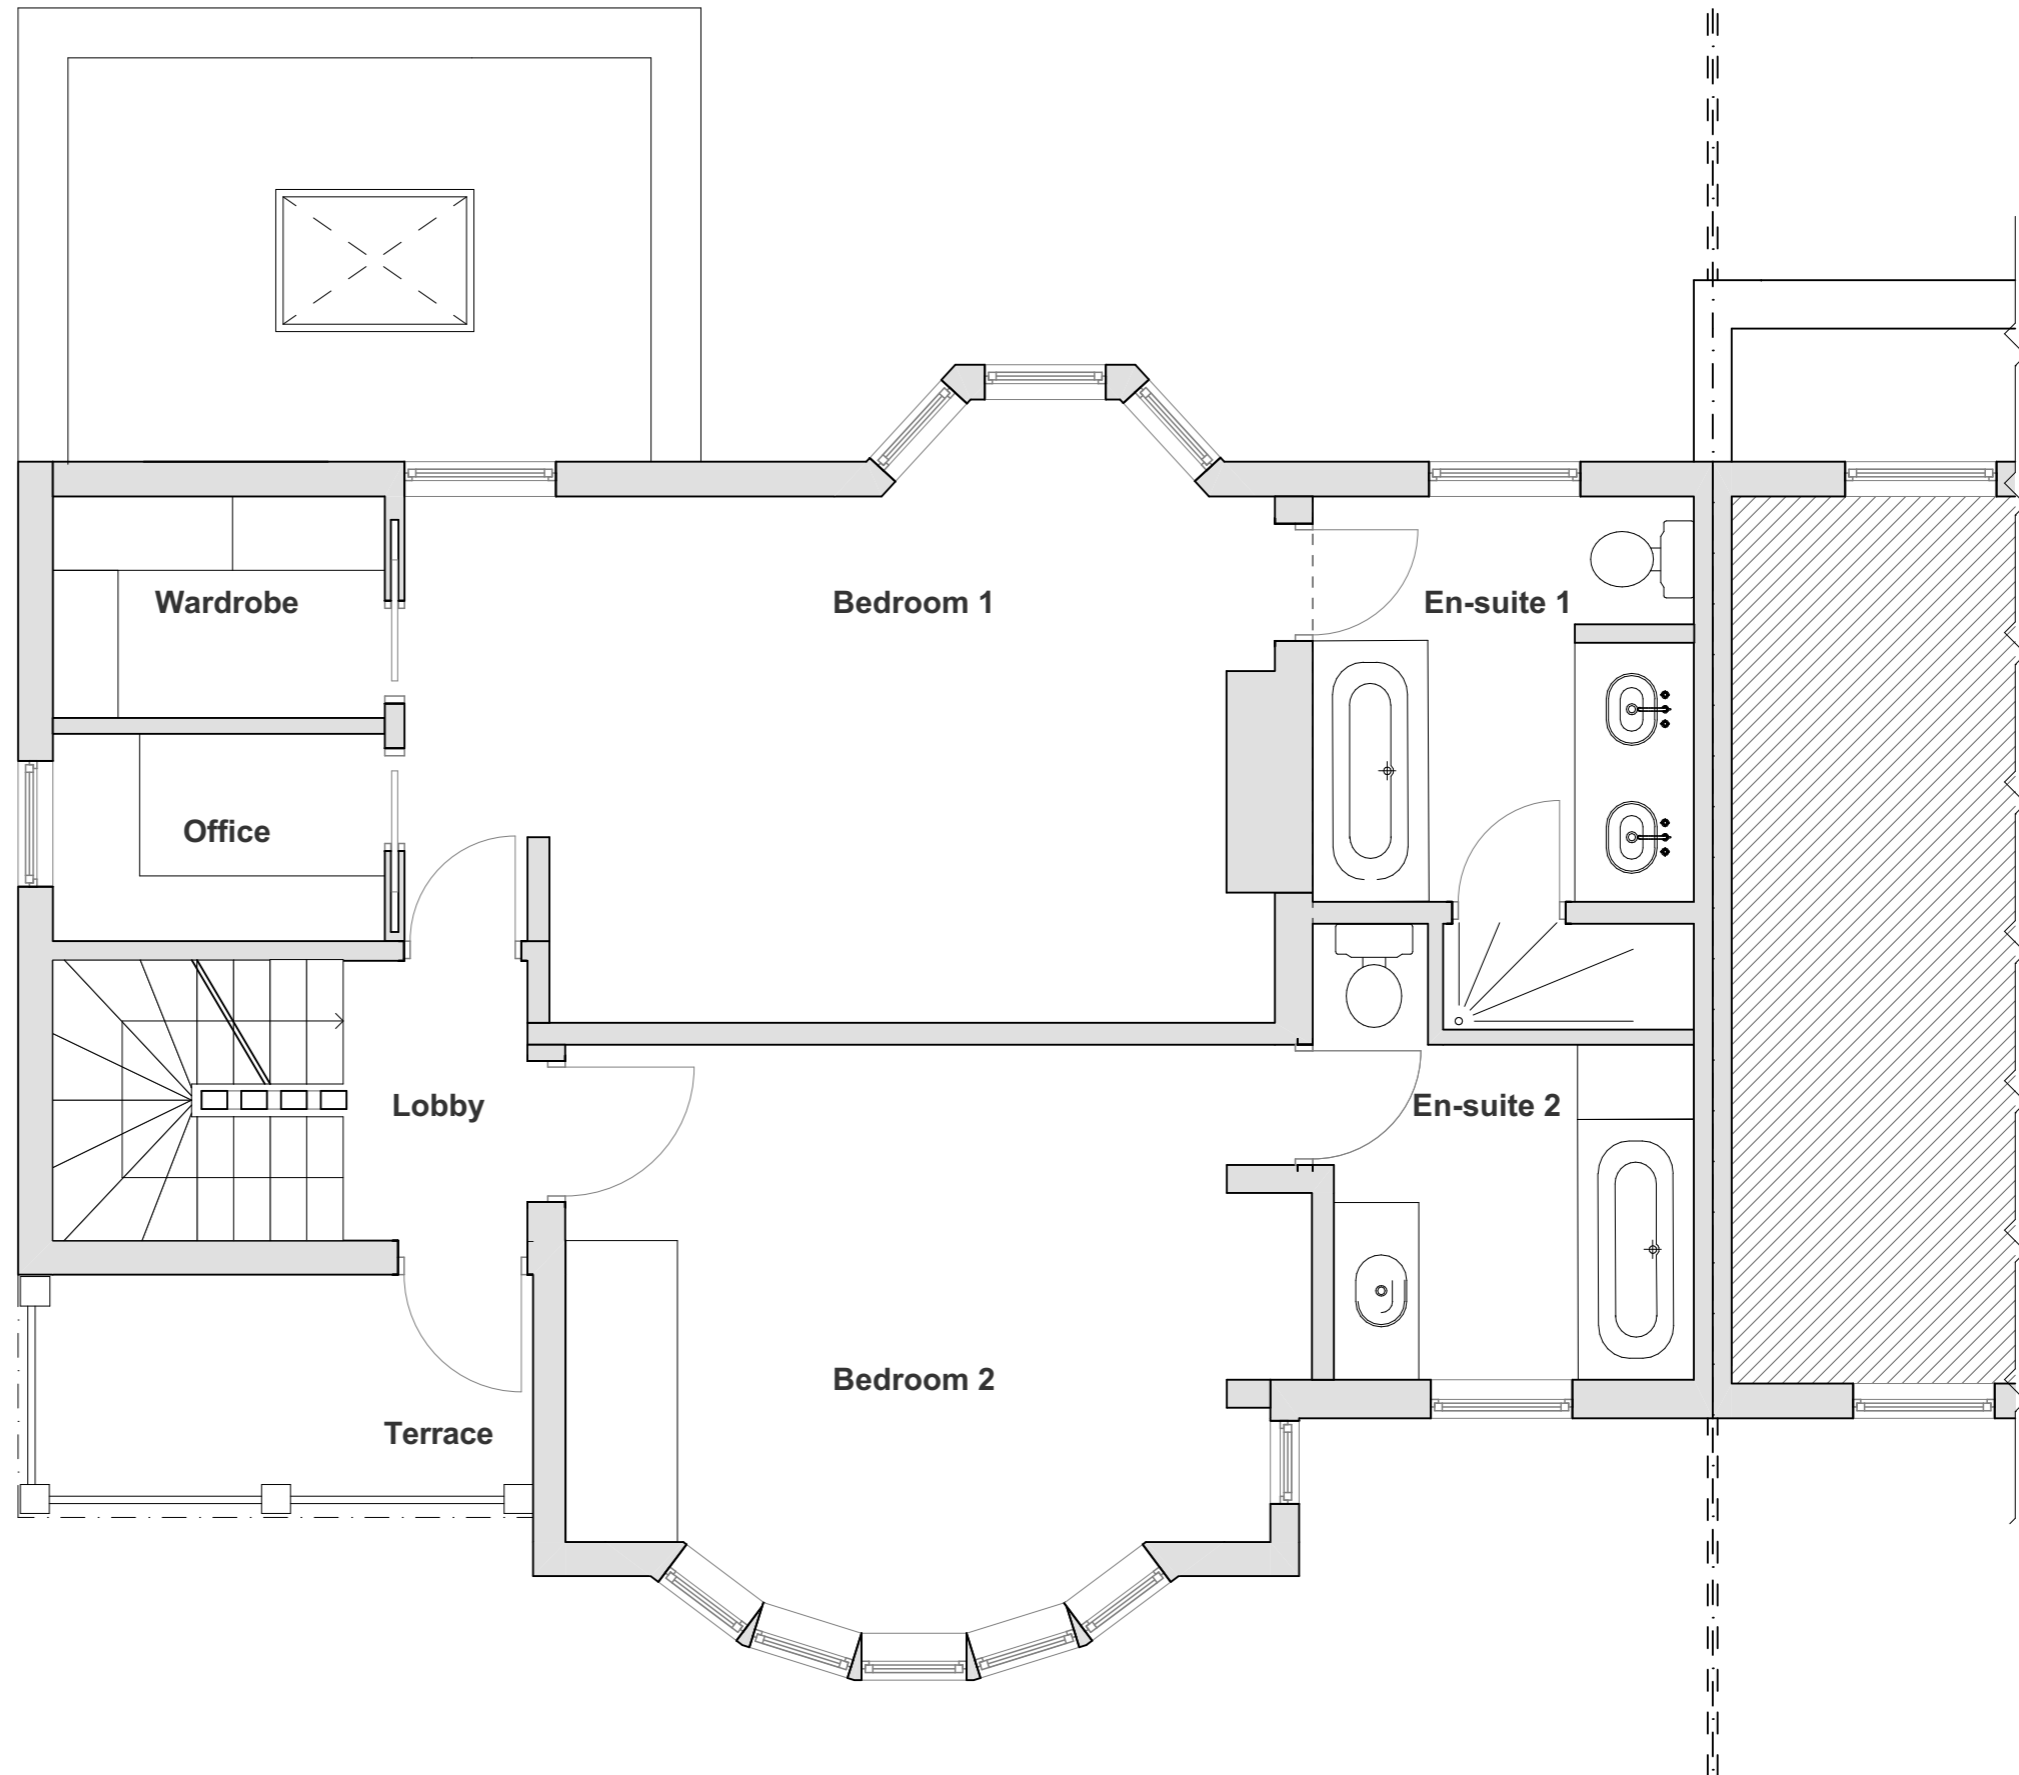


18 Rossllyn Hill


16 Rossllyn Hill

14 Rossllyn Hill

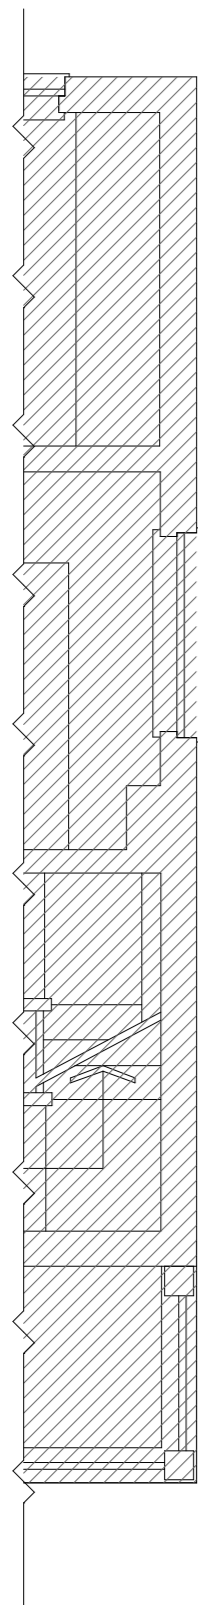

Figured dimensions only are to be taken from this drawing - for construction purpose. All dimensions are to be checked on site before any work is put in hand. **DO NOT SCALE FROM THIS DRAWING** - for construction purpose. If in doubt, ask.

Copyright © 4H Architecture Limited 2023.
Registered in England & Wales.
Registered No. 12112149
4H is the trading name of 4H Architecture Limited

 

Revision	PL01	Planning	27.05.2023.

project
127_16 Rossllyn Hill
client
Private Client

site address
16 Rossllyn Hill,
London,
NW3 1PD

date
19.05.2023.
scale
1:50 @A3

designed / drawn by
4H Architecture
07515 772458
info@4harchitecture.co.uk

drawing title
First Floor Plan - Existing
project number_drawing number_revision
127_011_PL01