


Camden Town  
(Station)

CAMDEN HIGH STREET

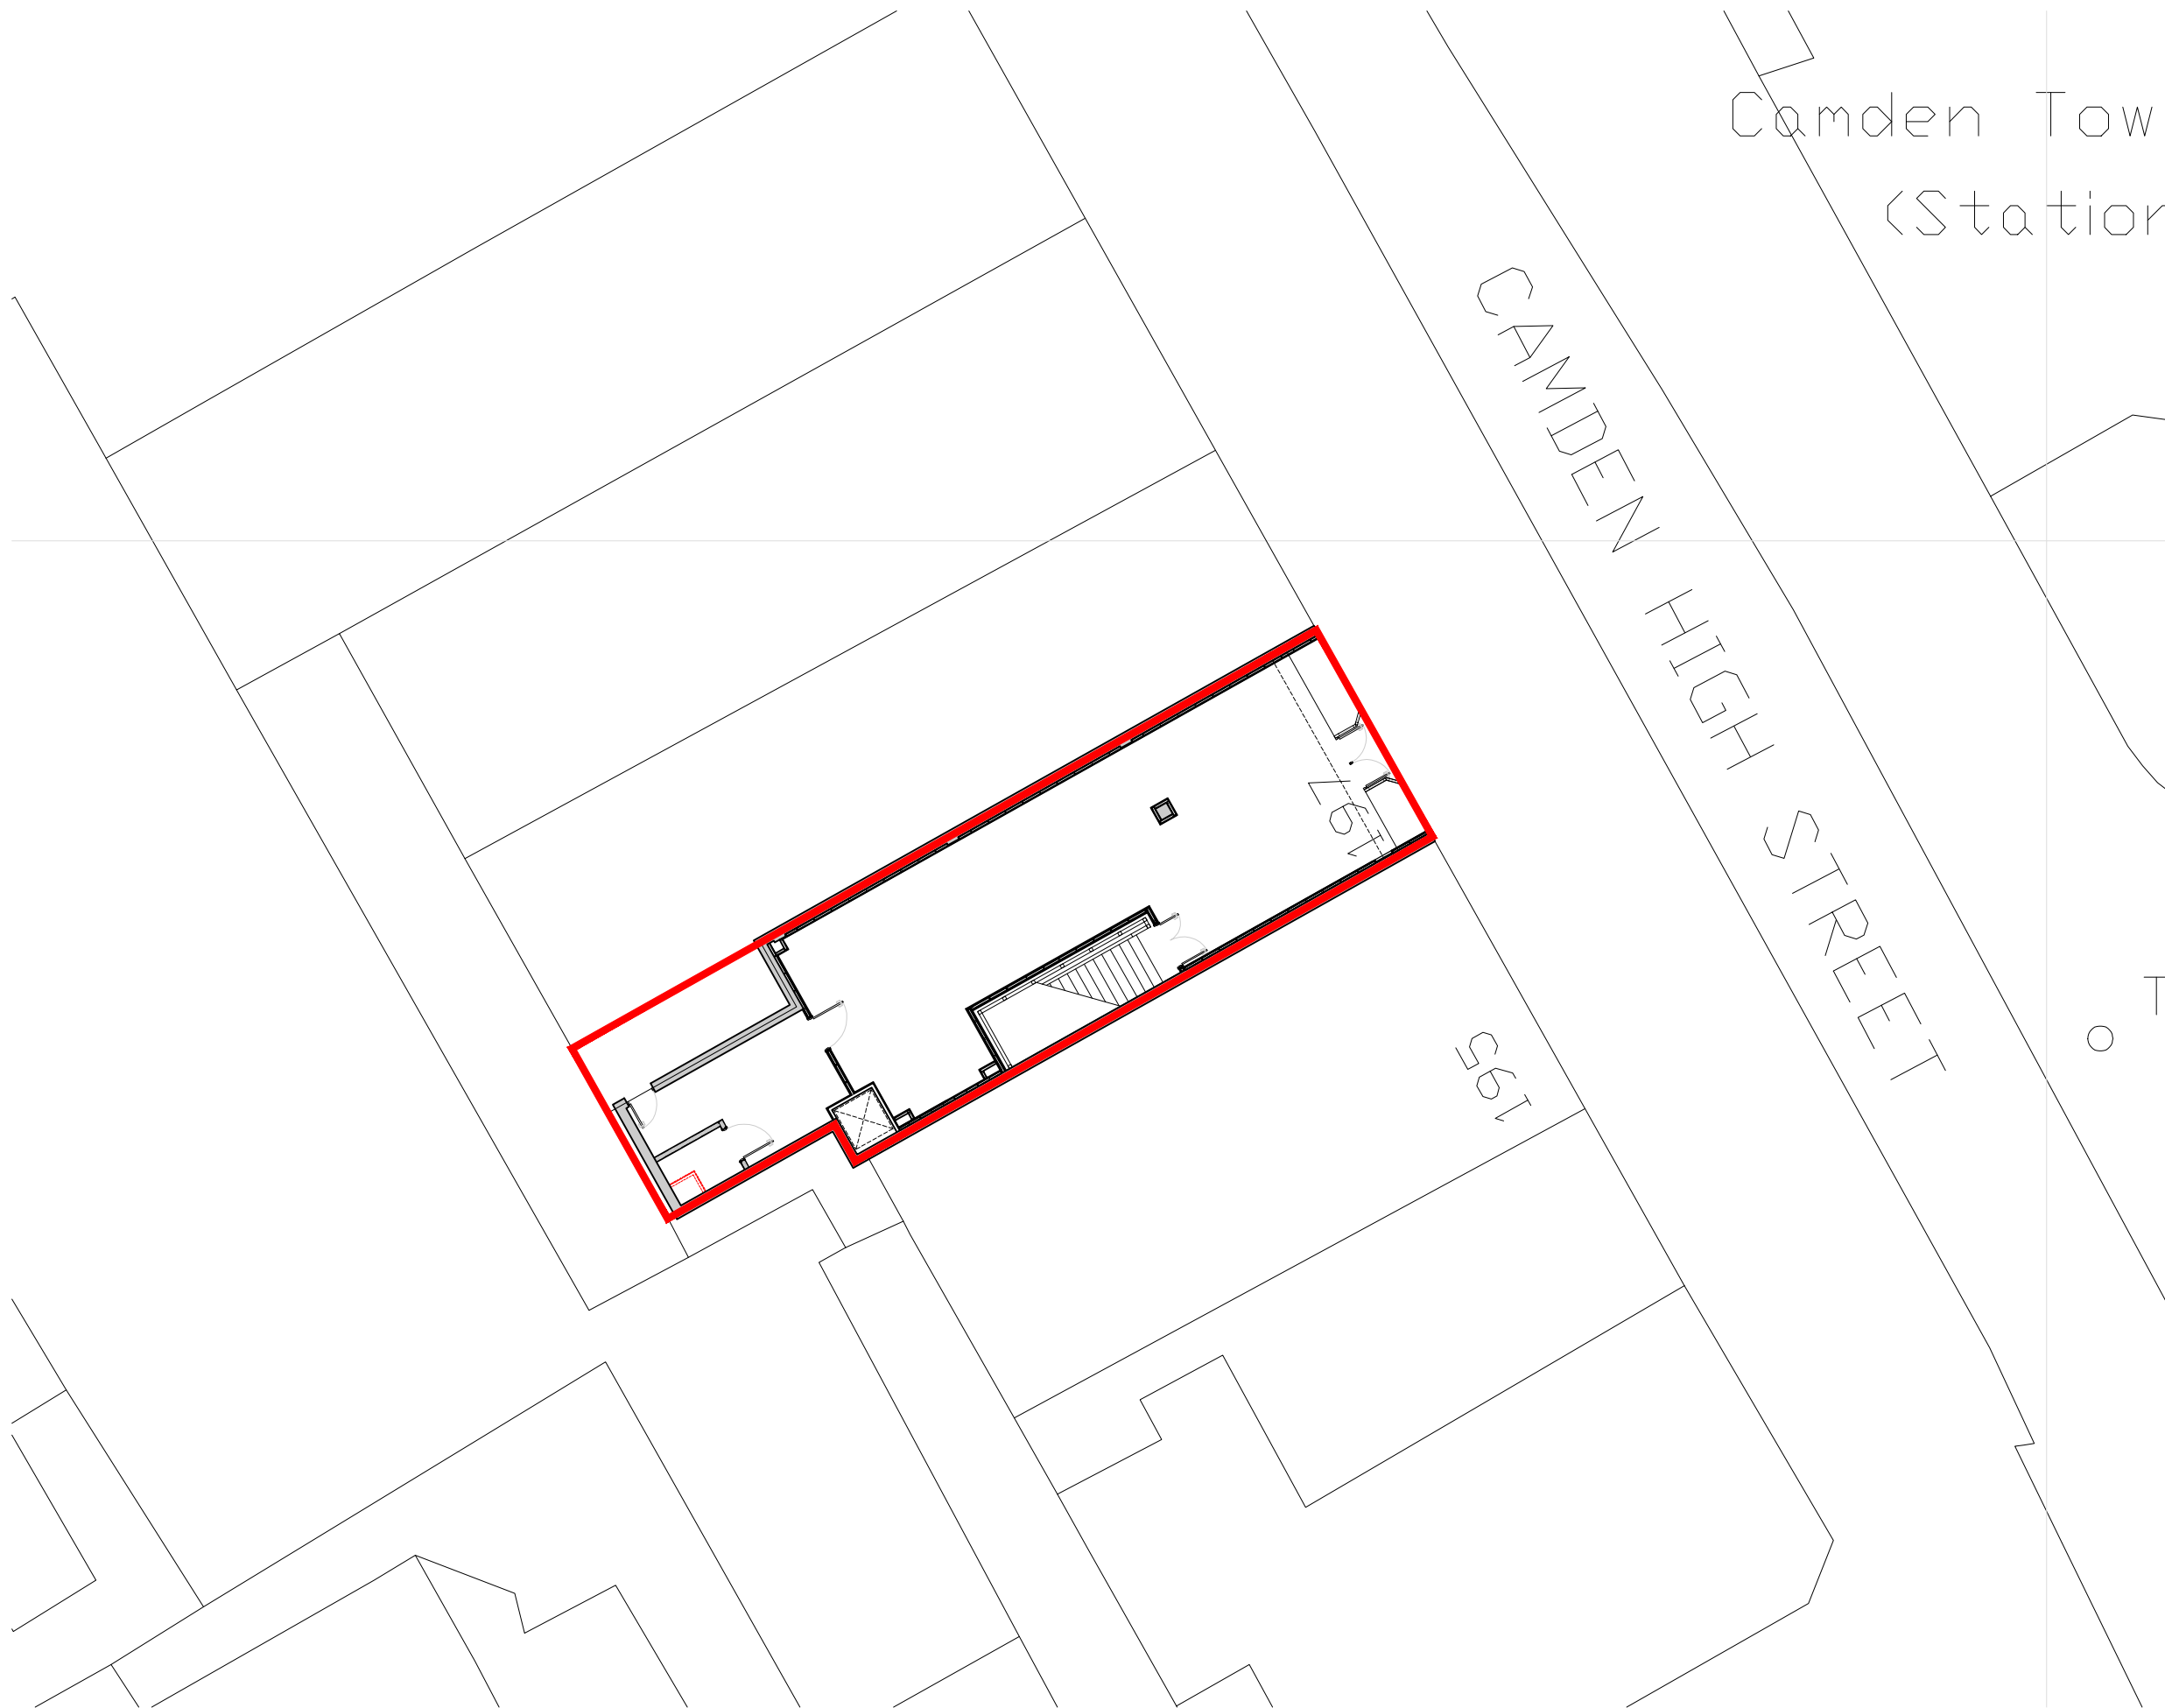

31.05.23	PLANNING APP MADE - SITE PLAN ISSUED AS PART OF PLANNING APPLICATION PACKAGE	VG	LN
REV DATE	DESCRIPTION	DR	CH

**PLANNING ISSUE**

**KLEDESIGN**

ARCHITECTURE | PLANNING | VISUALISATIONS

CLIENT *Lids*

PROJECT  
NEW STORE  
197 CAMDEN HIGH STREET

DRAWING  
GENERAL ARRANGEMENT  
SITE PLAN


SCALE @ A2	DRAWN	CHECKED
1:200	VG	LN

CREATION DATE	REVISION
MAY 2023	-

KLEDESIGN DRAWING NO.  
K3009 - KLE - NW1 - 00 - DR - A - 001  
PROJECT NO - COMPANY - ZONE - LEVEL - TYPE - ROLE - NUMBER

© COPYRIGHT: ALL RIGHTS RESERVED.  
- THIS DRAWING MUST NOT BE REPRODUCED WITHOUT PERMISSION.  
- THIS DRAWING MUST BE READ IN CONJUNCTION WITH ALL RELEVANT CONSULTANT / SPECIALIST DRAWINGS / INFORMATION.  
- THIS DRAWING MUST NOT BE USED FOR CONSTRUCTION UNLESS ISSUED FOR CONSTRUCTION.  
- ALL DIMENSIONS ON THIS DRAWING ARE IN MILLIMETERS (UNLESS OTHERWISE STATED).  
- ANY DISCREPANCIES MUST BE REPORTED TO KLEDESIGN IMMEDIATELY.  
- DO NOT SCALE OFF DRAWINGS, USE DISPLAYED DIMENSIONS ONLY.

1 SITE PLAN  
1:200 @ A3

 

1:200