

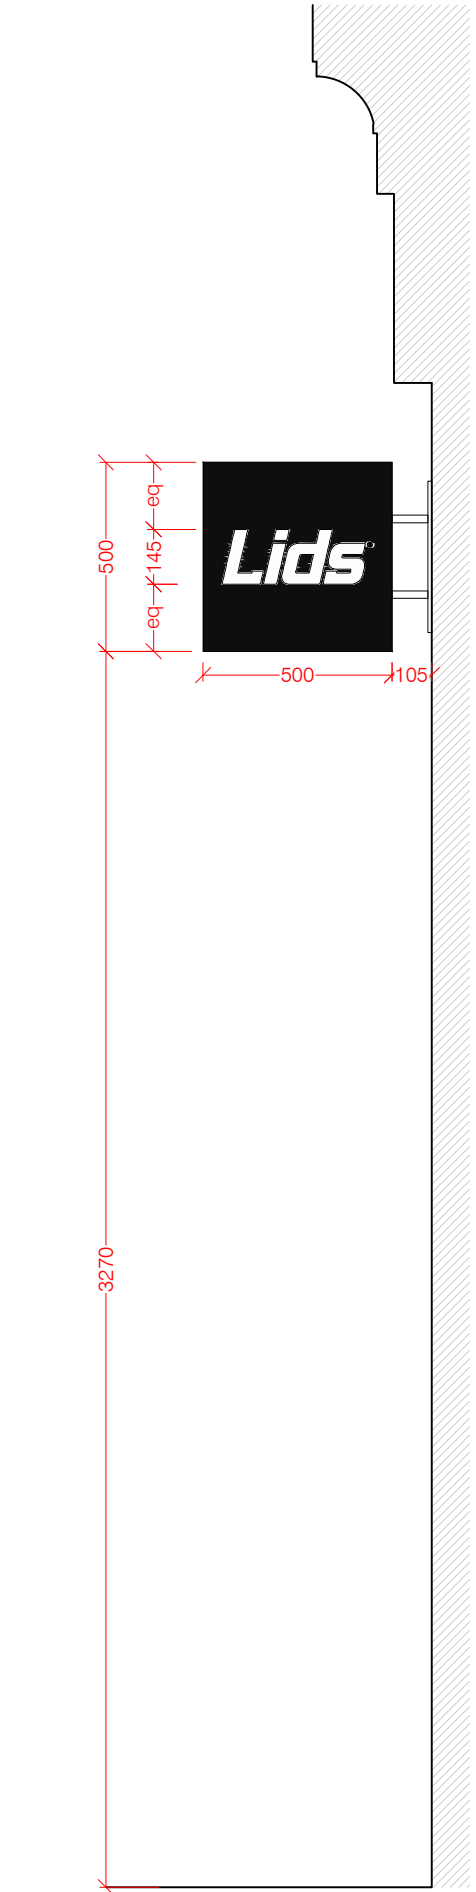
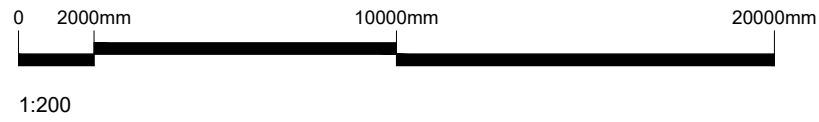


1 PROPOSED SHOP-FRONT ELEVATION (FRONT)
1:20 @ A2

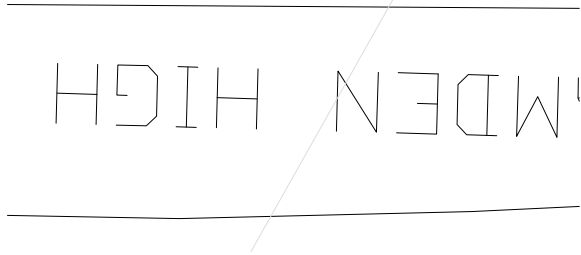

2 PROP ELEV (SIDE)
1:20 @ A2

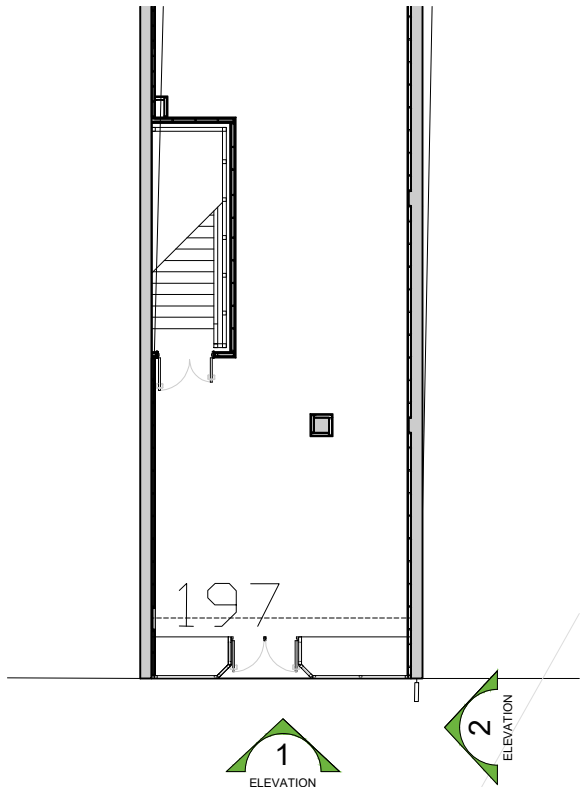

3 PROP FLOOR PLAN
1:200 @ A2

29 04 23	PLANNING APP MADE - ELEVATIONS ISSUED FOR AN	VG	LN
REV	DATE	DESCRIPTION	DR

PLANNING ISSUE

KLEDESIGN
ARCHITECTURE | PLANNING | VISUALISATIONS

CLIENT

PROJECT

NEW STORE
197 CAMDEN HIGH STREET

DRAWING

GENERAL ARRANGEMENT
PROPOSED SHOP FRONT SIGNAGE ELEVATION(S)

SCALE @ A2

1:20 / 1:200

DRAWN

VG

CHECKED

LN

CREATION DATE

MAY 2023

REVISION

-

KLEDESIGN DRAWING NO.

K3009 - KLE - NW1 - 00 - DR - A - 031

PROJECT NO - COMPANY - ZONE - LEVEL - TYPE - ROLE - NUMBER

© COPYRIGHT: ALL RIGHTS RESERVED.

- THIS DRAWING MUST NOT BE REPRODUCED WITHOUT PERMISSION.

- THIS DRAWING MUST BE READ IN CONJUNCTION WITH ALL RELEVANT CONSULTANT / SPECIALIST DRAWINGS / INFORMATION.

- THIS DRAWING MUST NOT BE USED FOR CONSTRUCTION UNLESS ISSUED FOR CONSTRUCTION.

- ALL DIMENSIONS ON THIS DRAWING ARE IN MILLIMETERS (UNLESS OTHERWISE STATED).

- ANY DISCREPANCIES MUST BE REPORTED TO KLEDESIGN IMMEDIATELY.

- DO NOT SCALE OFF DRAWINGS, USE DISPLAYED DIMENSIONS ONLY.