


ROOF PLAN

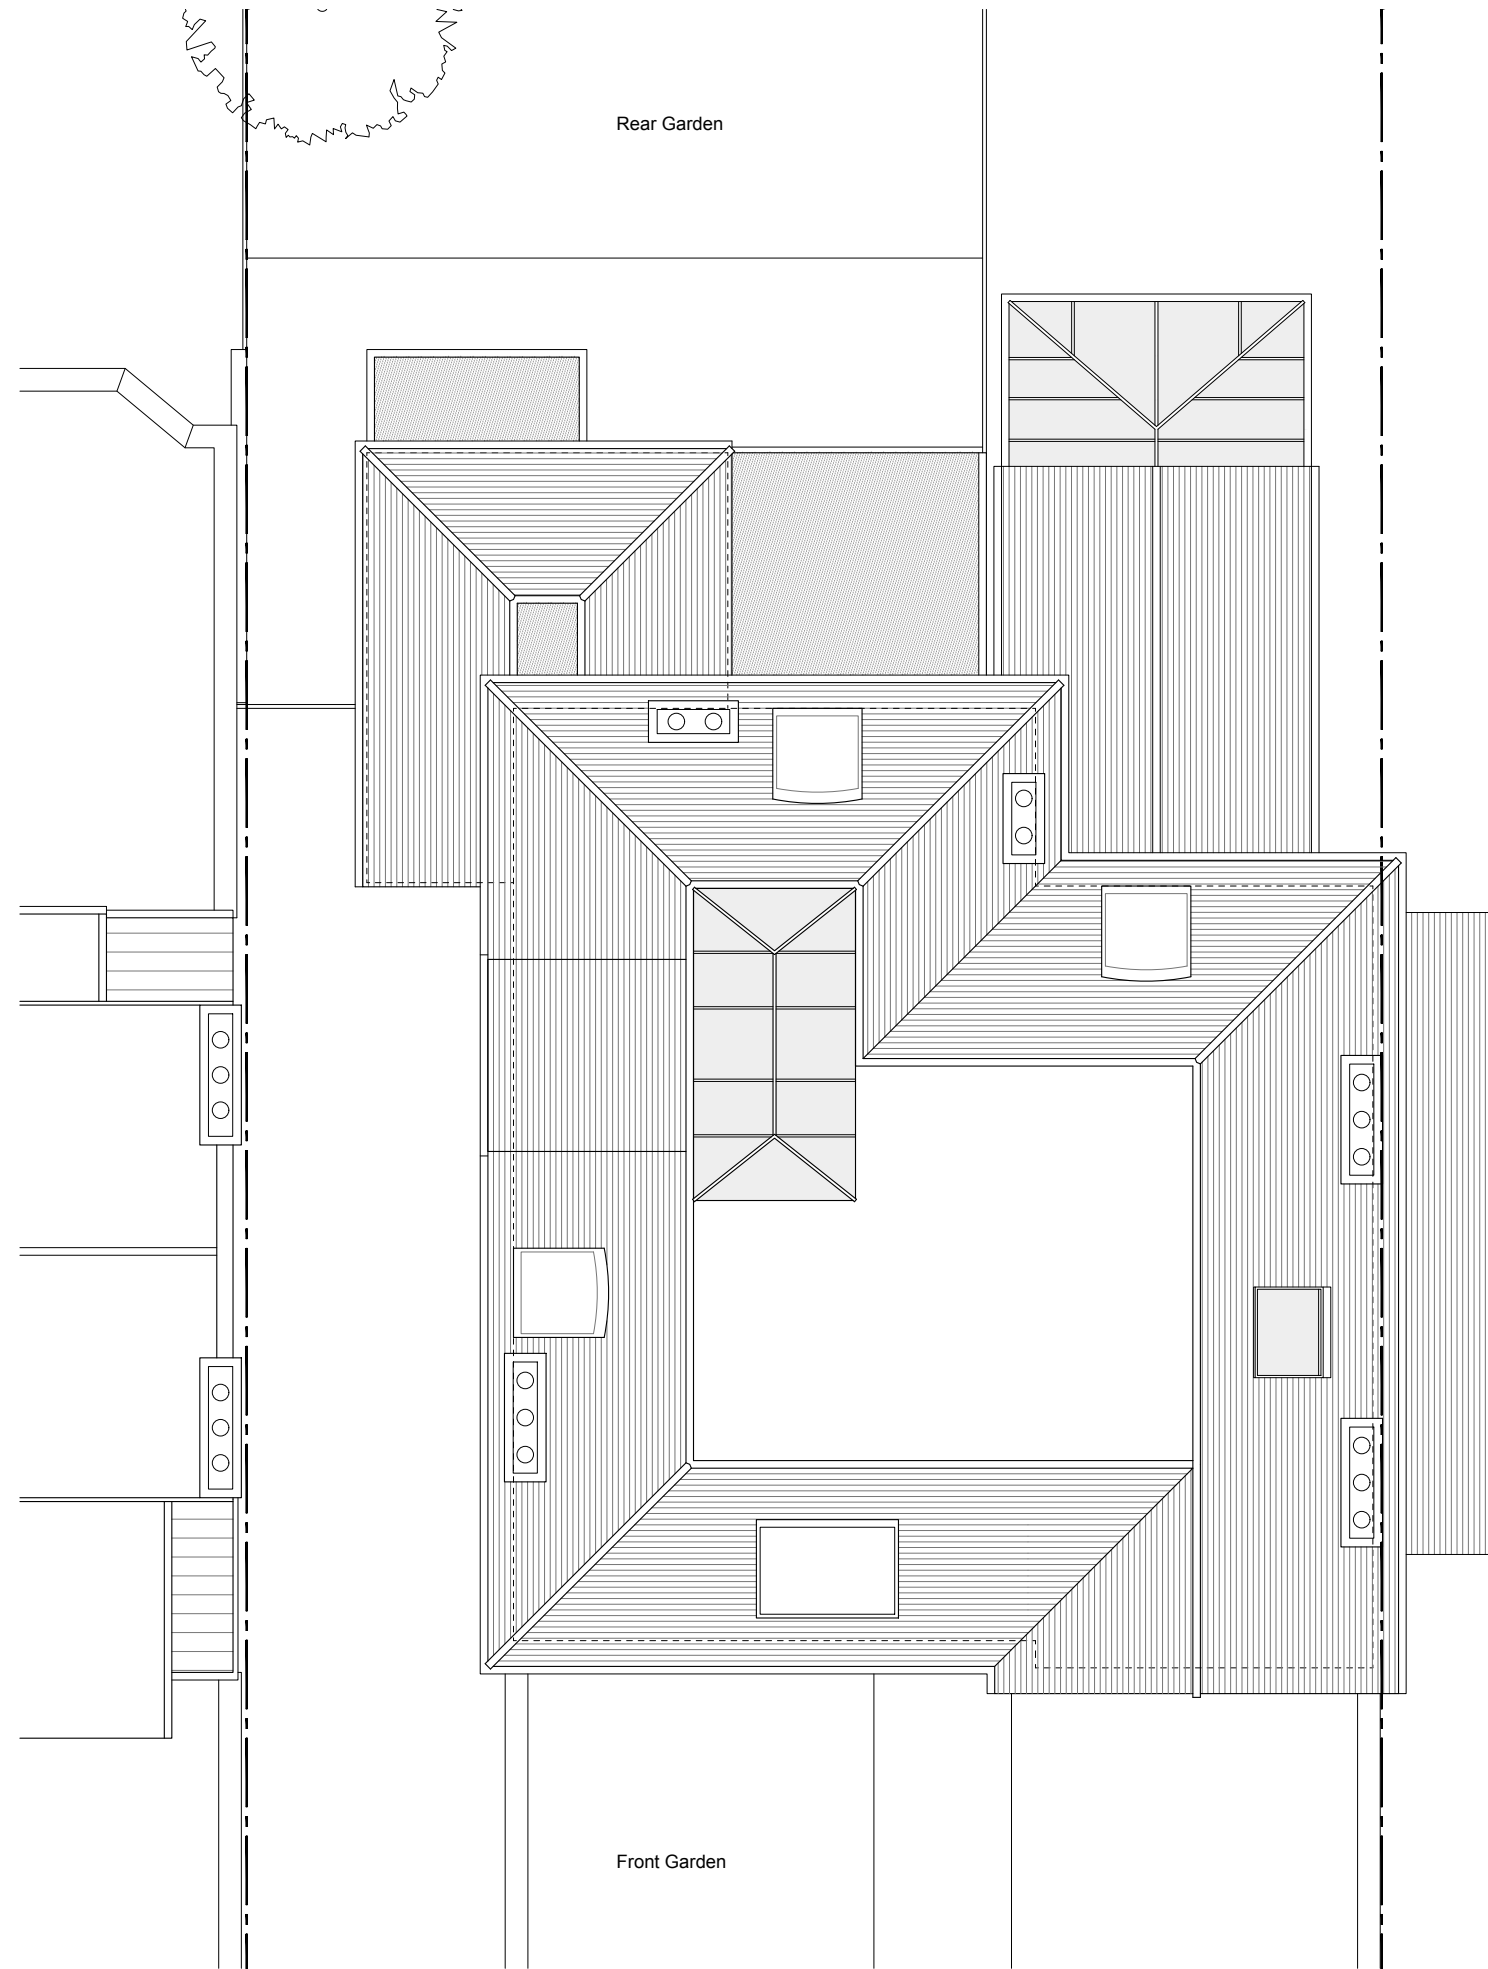

No. 103

No. 105 Priory Road

No. 107

NOTES

DO NOT SCALE FROM THIS DRAWING EXCEPT FOR THE PURPOSES OF PLANNING AND BUILDING REGULATIONS. ALL DIMENSIONS TO BE CHECKED ON SITE.



REVISION:

PROJECT TITLE

105 PRIORY ROAD

AURAA  
STUDIO

www.auraa.studio  
info@auraa.studio

1A Chalk Farm Parade  
London NW3 2BN

TITLE

ROOF PLAN AS EXISTING

DATE 01.06.2023

SCALE 1/100 @ A3

DRAWN LC / RL

STATUS INFORMATION

DRG No 2308\_EX\_110

REV:

